



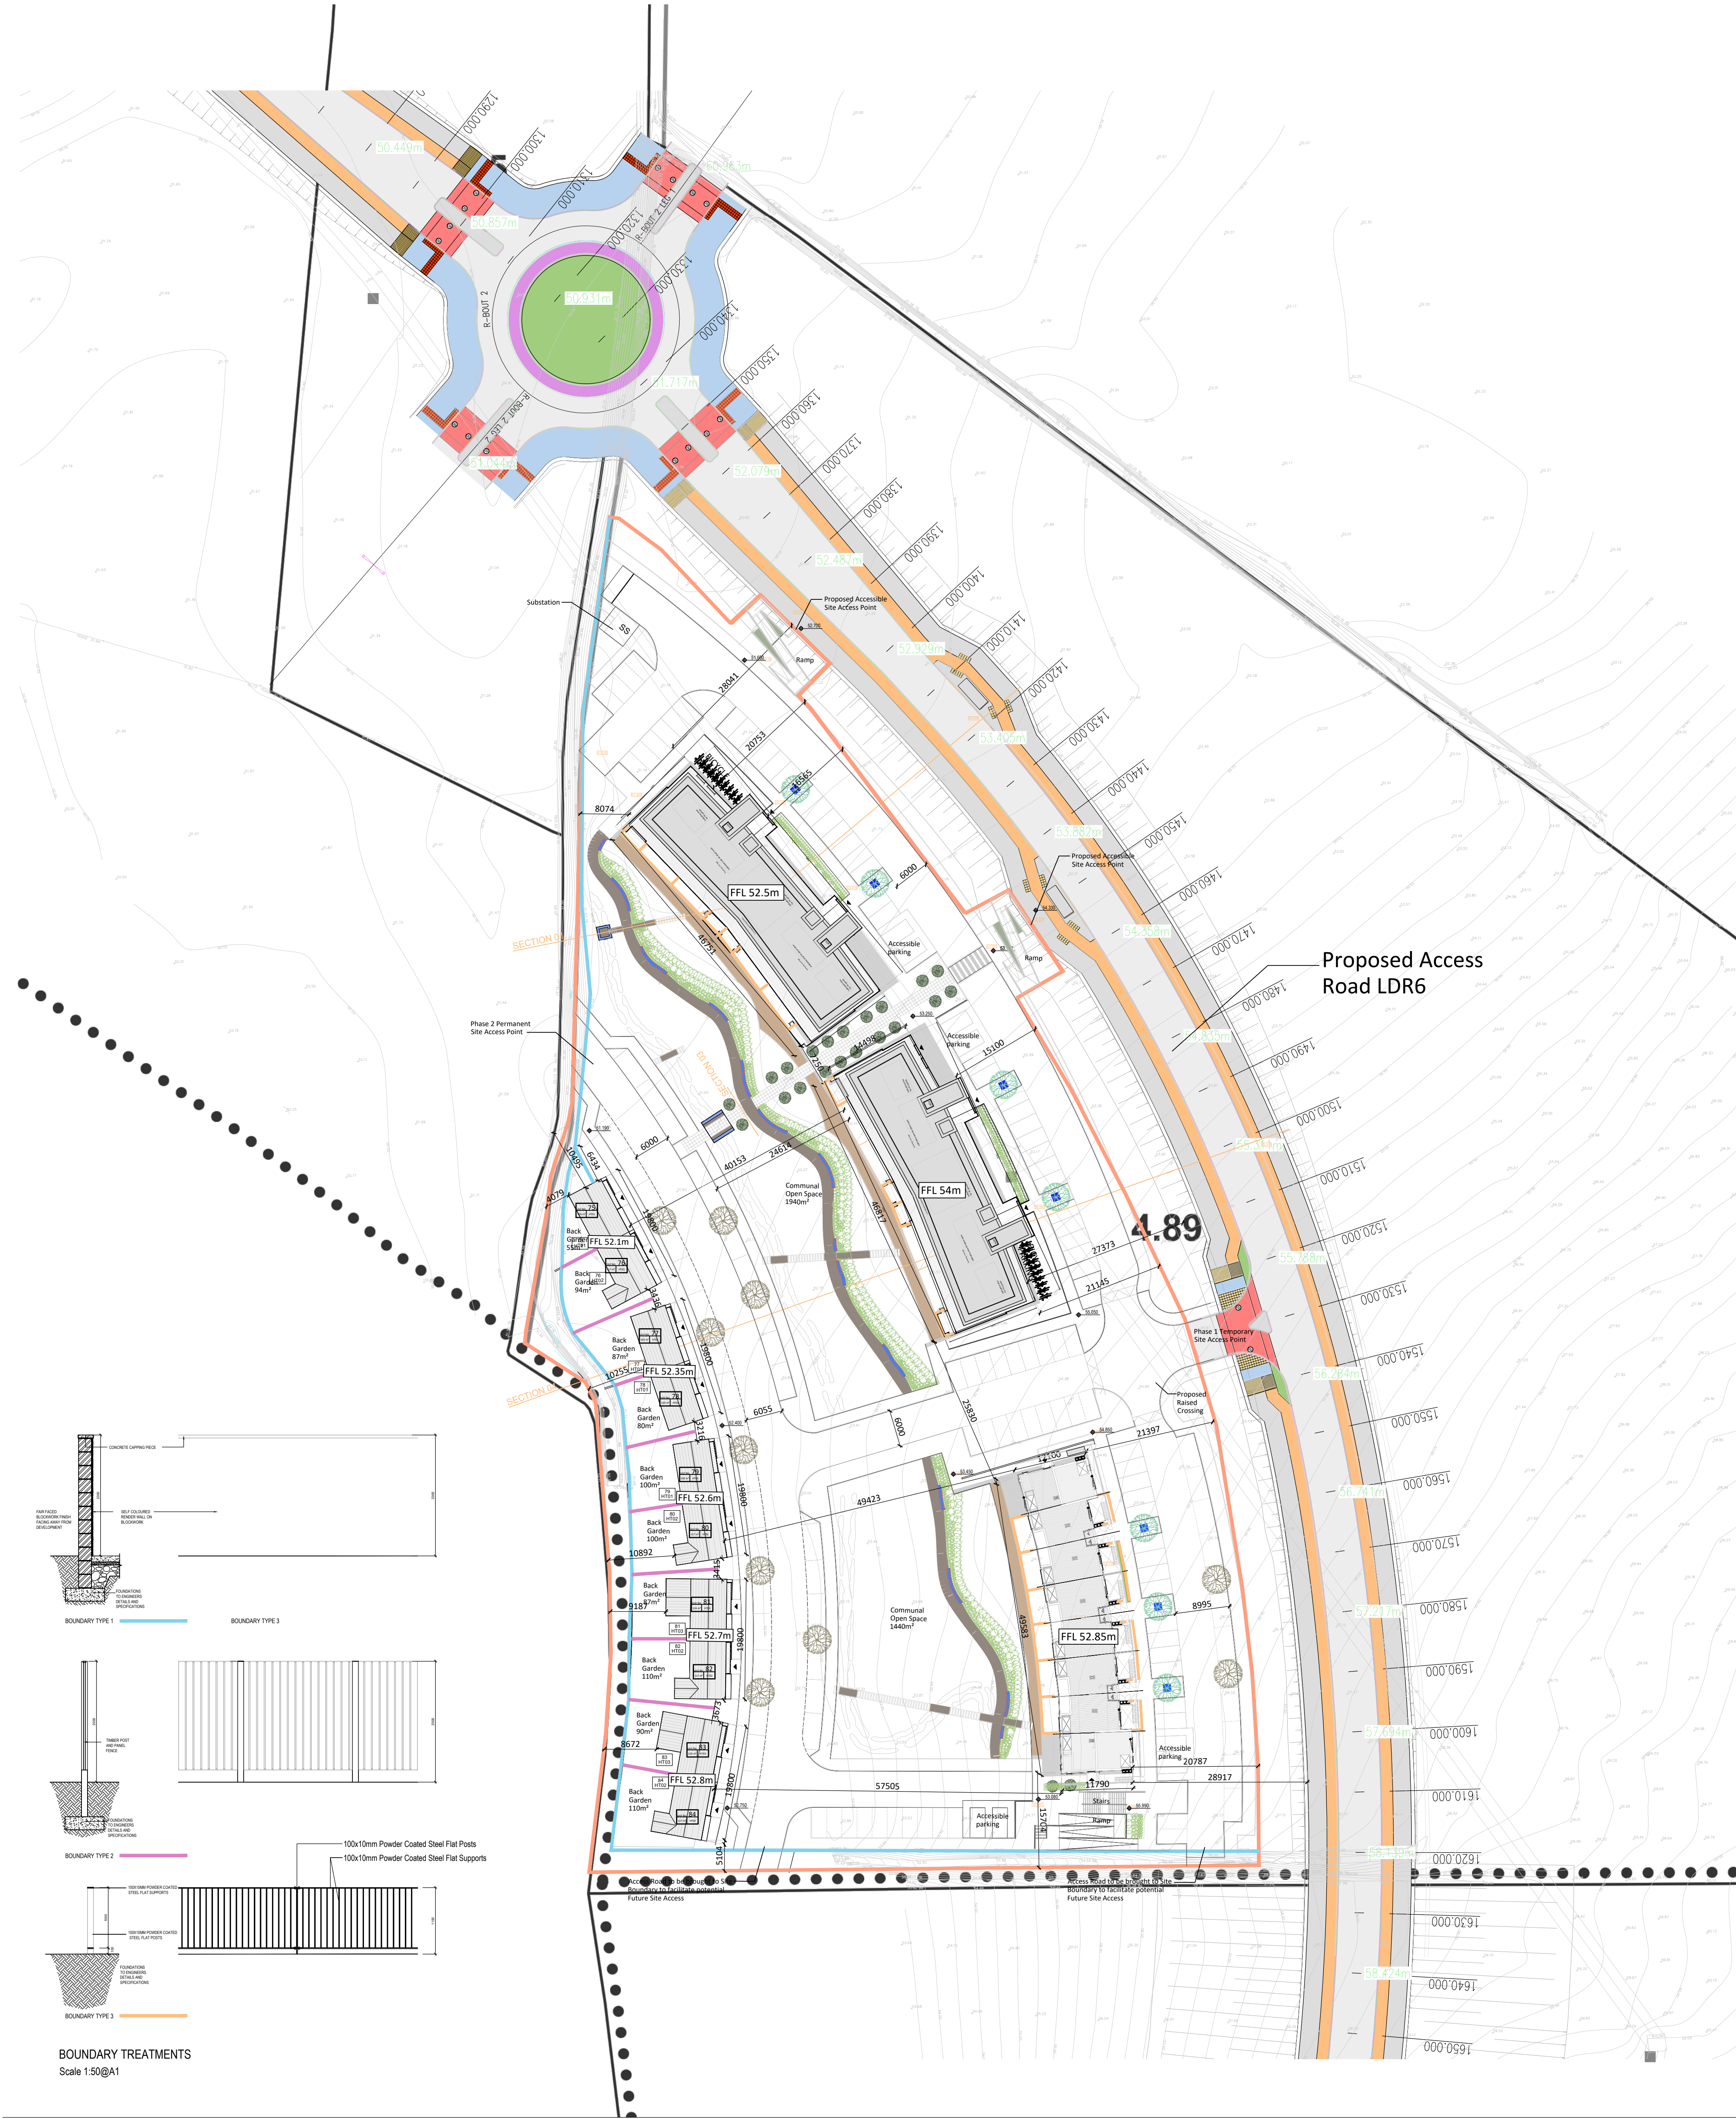

PROPOSED BOUNDARY TREATMENT SITE PLAN

LEGEND

- Boundary Type 1 - 2m concrete block wall
- Boundary Type 2 - 2m Post and Panel Fence
- Boundary Type 3 - 1.1m Powder Coated steel railing/with landscaped screening

 

Revision	Description	Date	Rev. No.	Issued by

Figured dimensions only to be used. This drawing is copyright of O'Mahony Pike Architects Ltd. All information is shared as per approved use in accordance with BS1192(2007) + A2(2016), Table 5; Standard Codes for Suitability of Models and Documents. If 'Information Approval Check' is empty, this information has been shared at \$0 - WIP.

o'mahony pike

architecture | urban design
email: info@omahonypike.com
tel: +353 1 202 7400
fax: +353 1 283 0822
www.omahonypike.com

Dublin
The Chapel
Mount St. Anne's
Milltown, Dublin 6
D06 XN52 Ireland

Cork
26 South Mall
Cork City
Co. Cork
T12 R2RV Ireland

Project No.: 1820

Project Lead: EJ

Drawn By:

Model No.: 1820-OMP-00-ZZ-DR-A-1000

Purpose: Planning

Scale @ A1: 1:500

Date Printed: October 2020

Current Rev.:

Project: Farganstown Social Housing Development

Location: Farganstown, Co. Meath

Client: Meath County Council

Drawing Title: Boundary Treatment Plan

Drawing No.: 1820-OMP-00-00-DR-A-1004

Suitability - Checked By: Date