

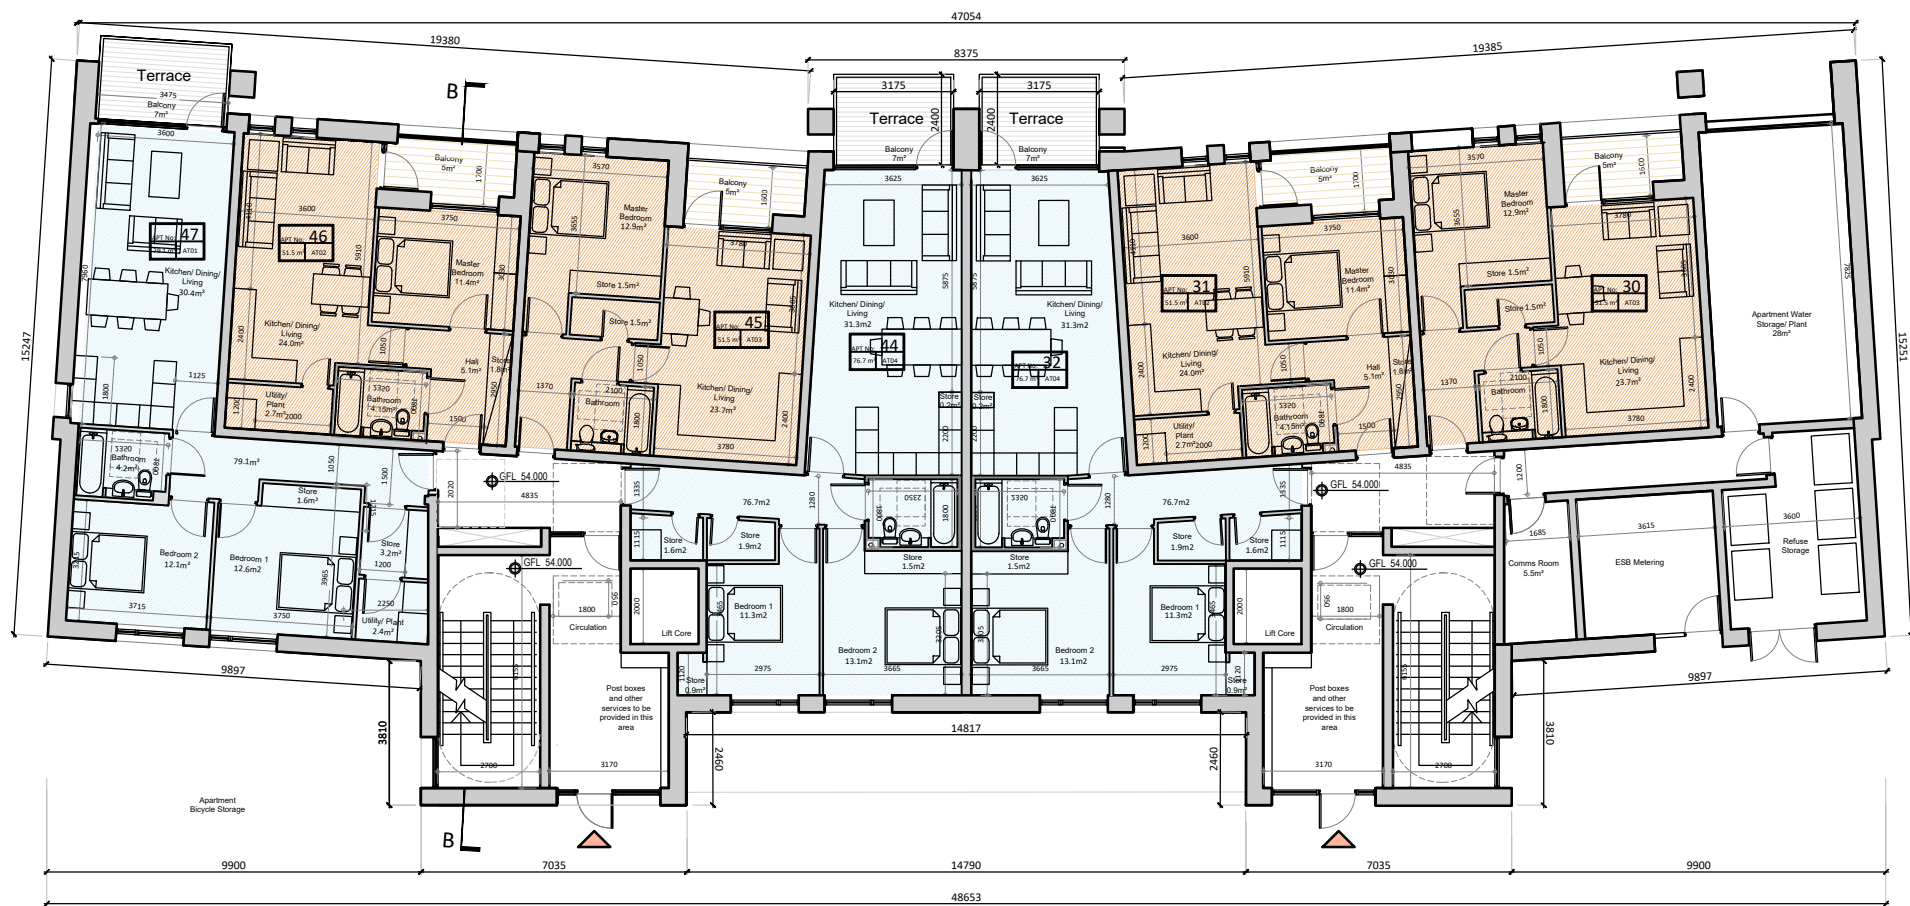


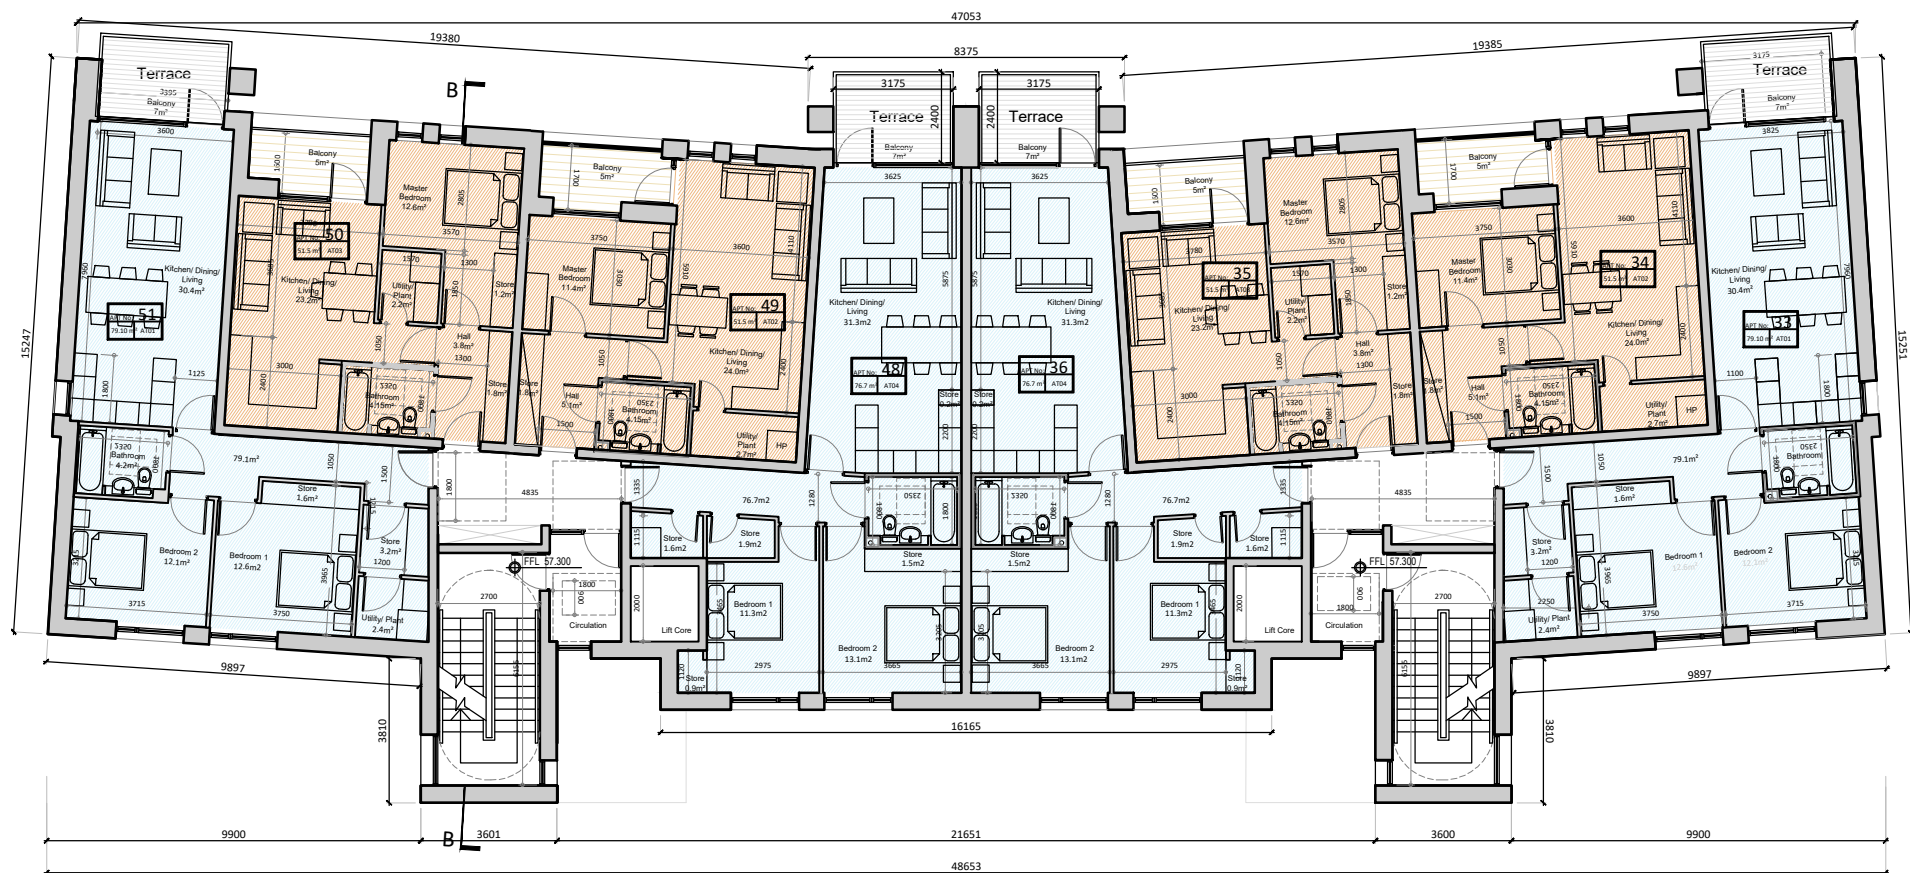



01 Block B - Ground Floor Plan

LEGEND

- 1 Bedroom Unit
- 2 Bedroom Unit
- 3 Bedroom Unit

 

02 Block B - First Floor Plan

 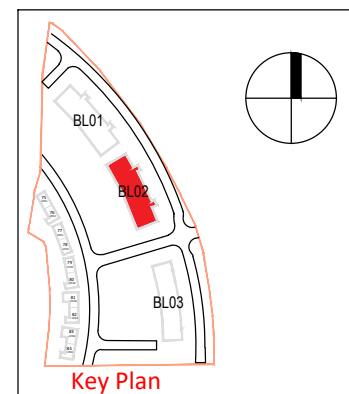

Revision Description	Date	Rev. No.	Issued by

Figured dimensions only to be used. This drawing is copyright of O'Mahony Pike Architects Ltd. All information is shared as per approved use in accordance with BS1192(2007) + A2(2016), Table 5; Standard Codes for Suitability of Models and Documents. If 'Information Approval Check' is empty, this information has been shared at S0 - WIP.

omahony pike

architecture | urban design
email: info@omahonypike.com
tel: +353 1 202 7400
fax: +353 1 283 0822
www.omahonypike.com

Dublin
The Chapel
Mount St. Anne's
Milltown, Dublin 6
D06 XN52 Ireland

Cork
26 South Mall
Cork City
Co. Cork
T12 R2RV Ireland

Project No.: 1820
Project Lead: --
Scale @ A3: 1:200
Date Printed: 02-10-2020
Drawn By: EJ
Current Rev.: -
Model No.: 1820-OMP-BB-ZZ-DR-A-1000
Purpose: Planning

Project: Social Housing Development
Location: Farganstown, Co. Meath
Client: Meath Housing Department

Drawing Title: Apartment Block B - Proposed Ground and First Floor Plans
Drawing No.: 1820-OMP-BB-ZZ-DR-A-1000
Suitability - Checked By - Date