



01 Block B - North Elevation

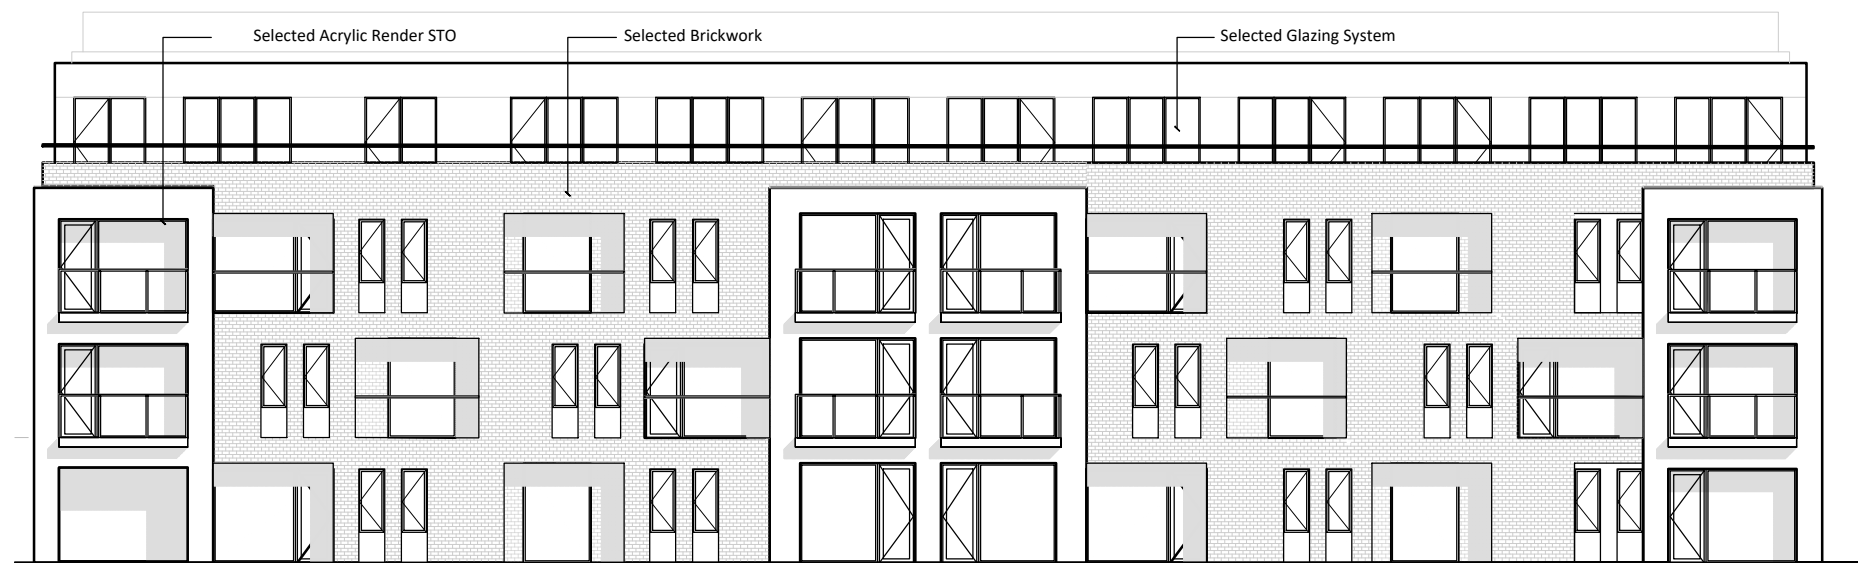


02 Block B - West Elevation




03 Block B - East Elevation

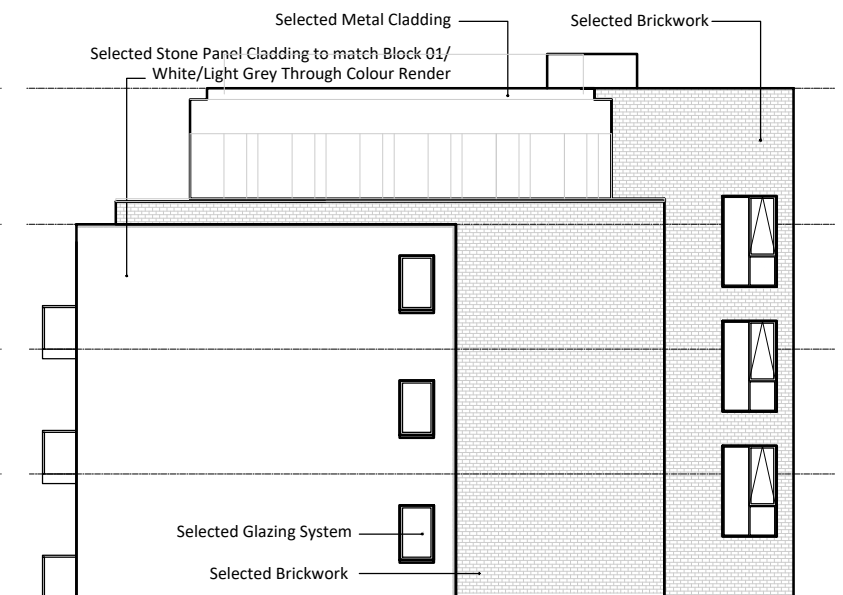


04 Block B - South Elevation

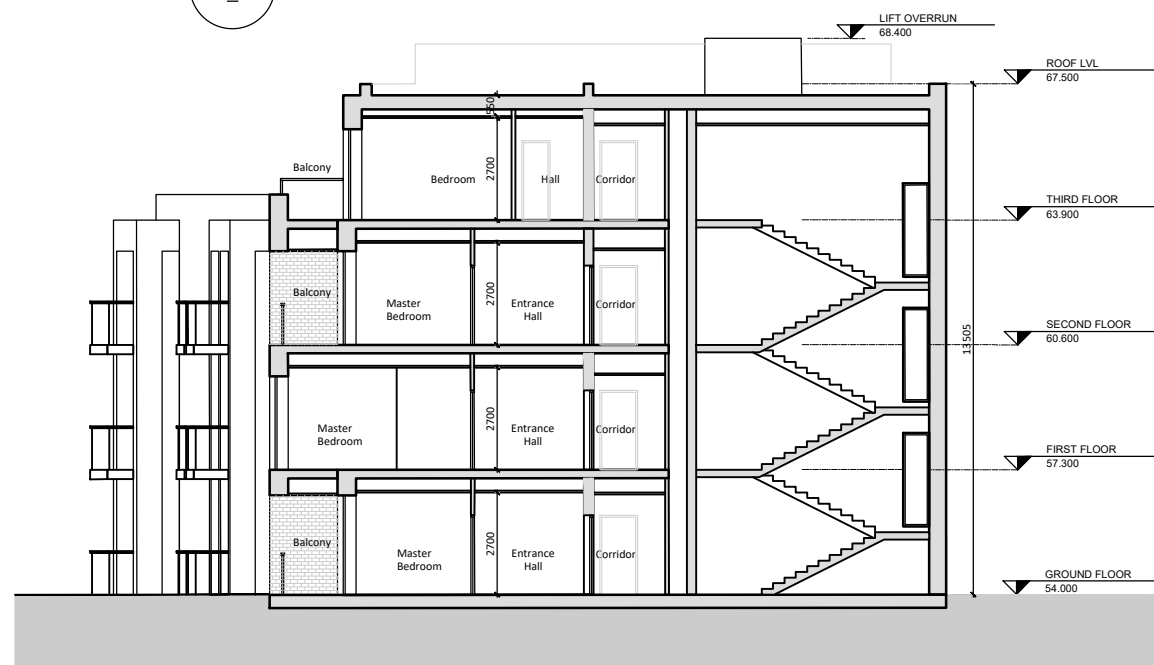

04 Block B - Section BB

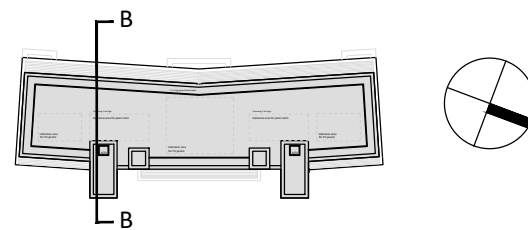[illegible]

Figured dimensions only to be used. This drawing is copyright of O'Mahony Pike Architects Ltd. All information is shared as per approved use in accordance with BS1192(2007) + A2(2016), Table 5; Standard Codes for Suitability of Models and Documents. If 'Information Approval Check' is empty, this information has been shared at SO - WIP.

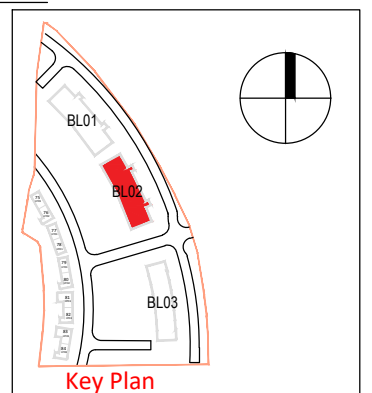

Project No.:	1820	Scale @ A3:	1:200
Project Lead:	--	Date Printed:	02-10-2020
Drawn By:	EJ	Current Rev.:	-
Model No.:	1820-OMP-BB-ZZ-DR-A-1000		
Purpose:	Planning		

**o'mahony pike**

**architecture | urban design**  
email: [info@omahonypike.com](mailto:info@omahonypike.com)  
tel: +353 1 202 7400  
fax: +353 1 283 0822  
[www.omahonypike.com](http://www.omahonypike.com)

**Dublin**  
The Chapel  
Mount St. Anne's  
Milltown, Dublin 6  
D06 XN52 Ireland

**Cork**  
26 South Mall  
Cork City  
Co. Cork  
T12 R2RV Ireland

**Project:** Social Housing Development  
**Location:** Farganstown, Co. Meath  
**Client:** Meath Housing Department

Drawing Title: Apartment Block B - Proposed Elevations and Section  
Drawing No.: 1820-OMP-BB-ZZ-DR-A-2000

Suitability - Checked By - Date