



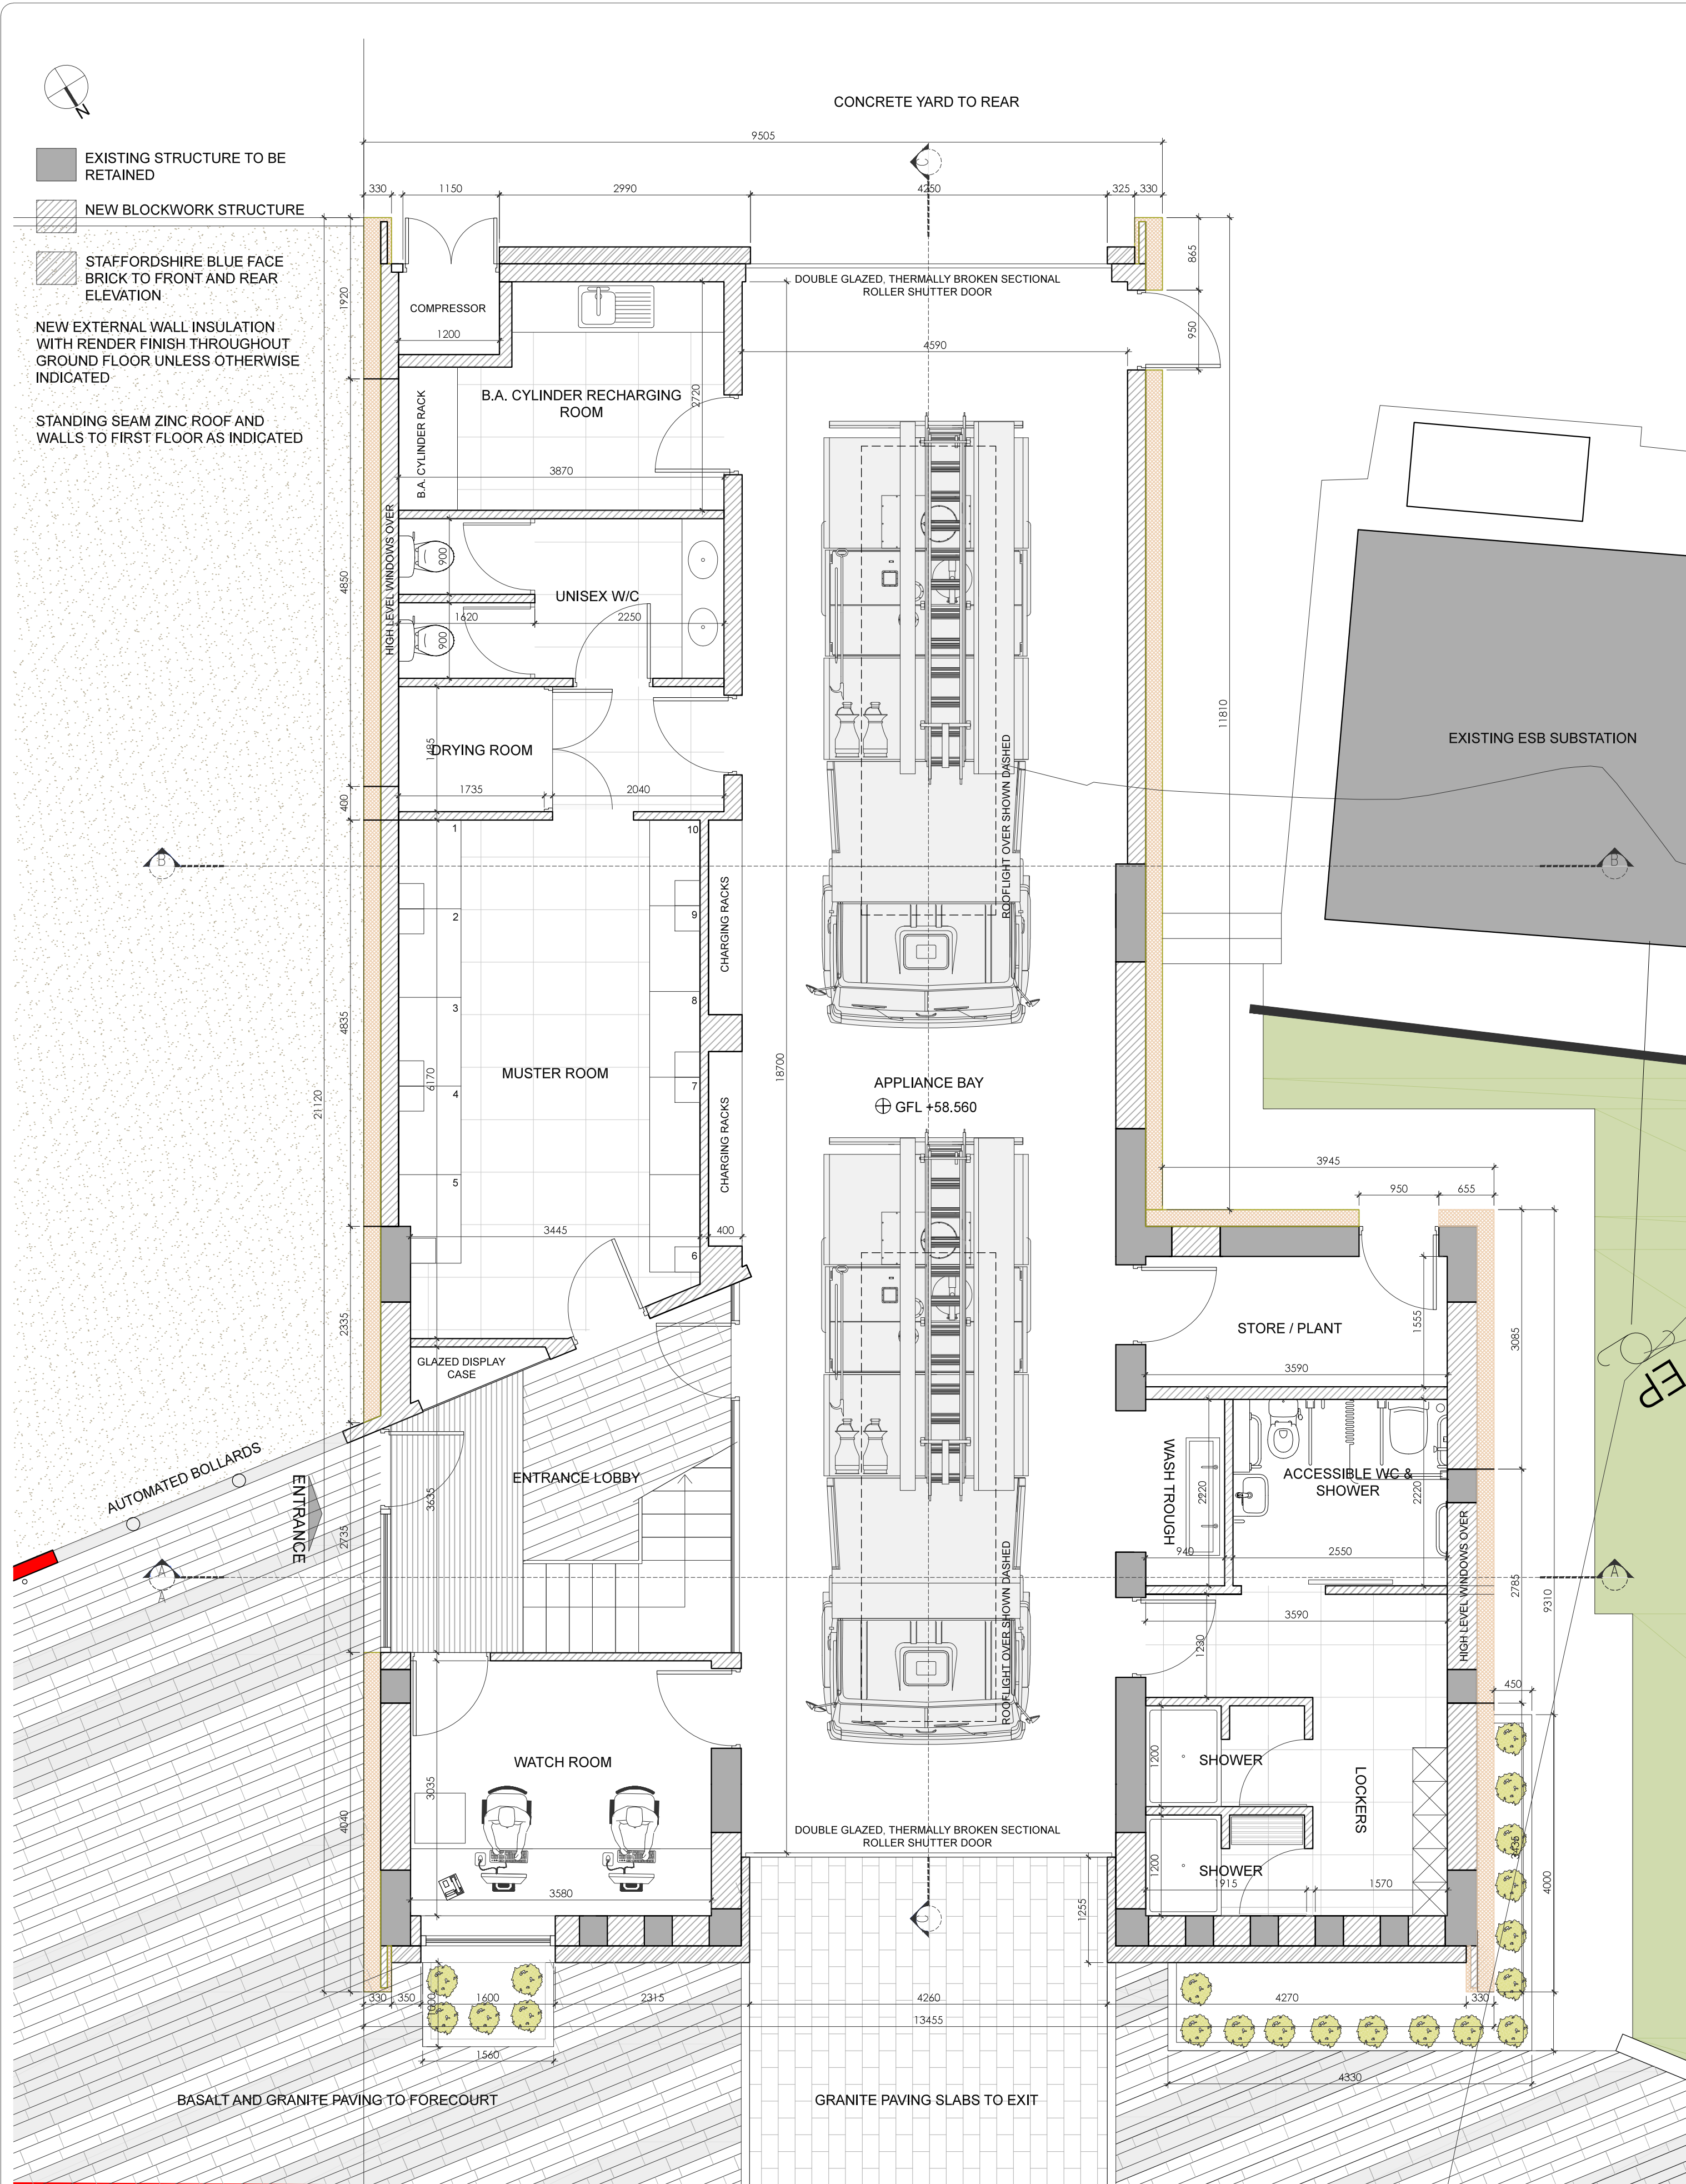

PROPOSED GROUND FLOOR PLAN - 1:50

PROPOSED PLANS

notes:

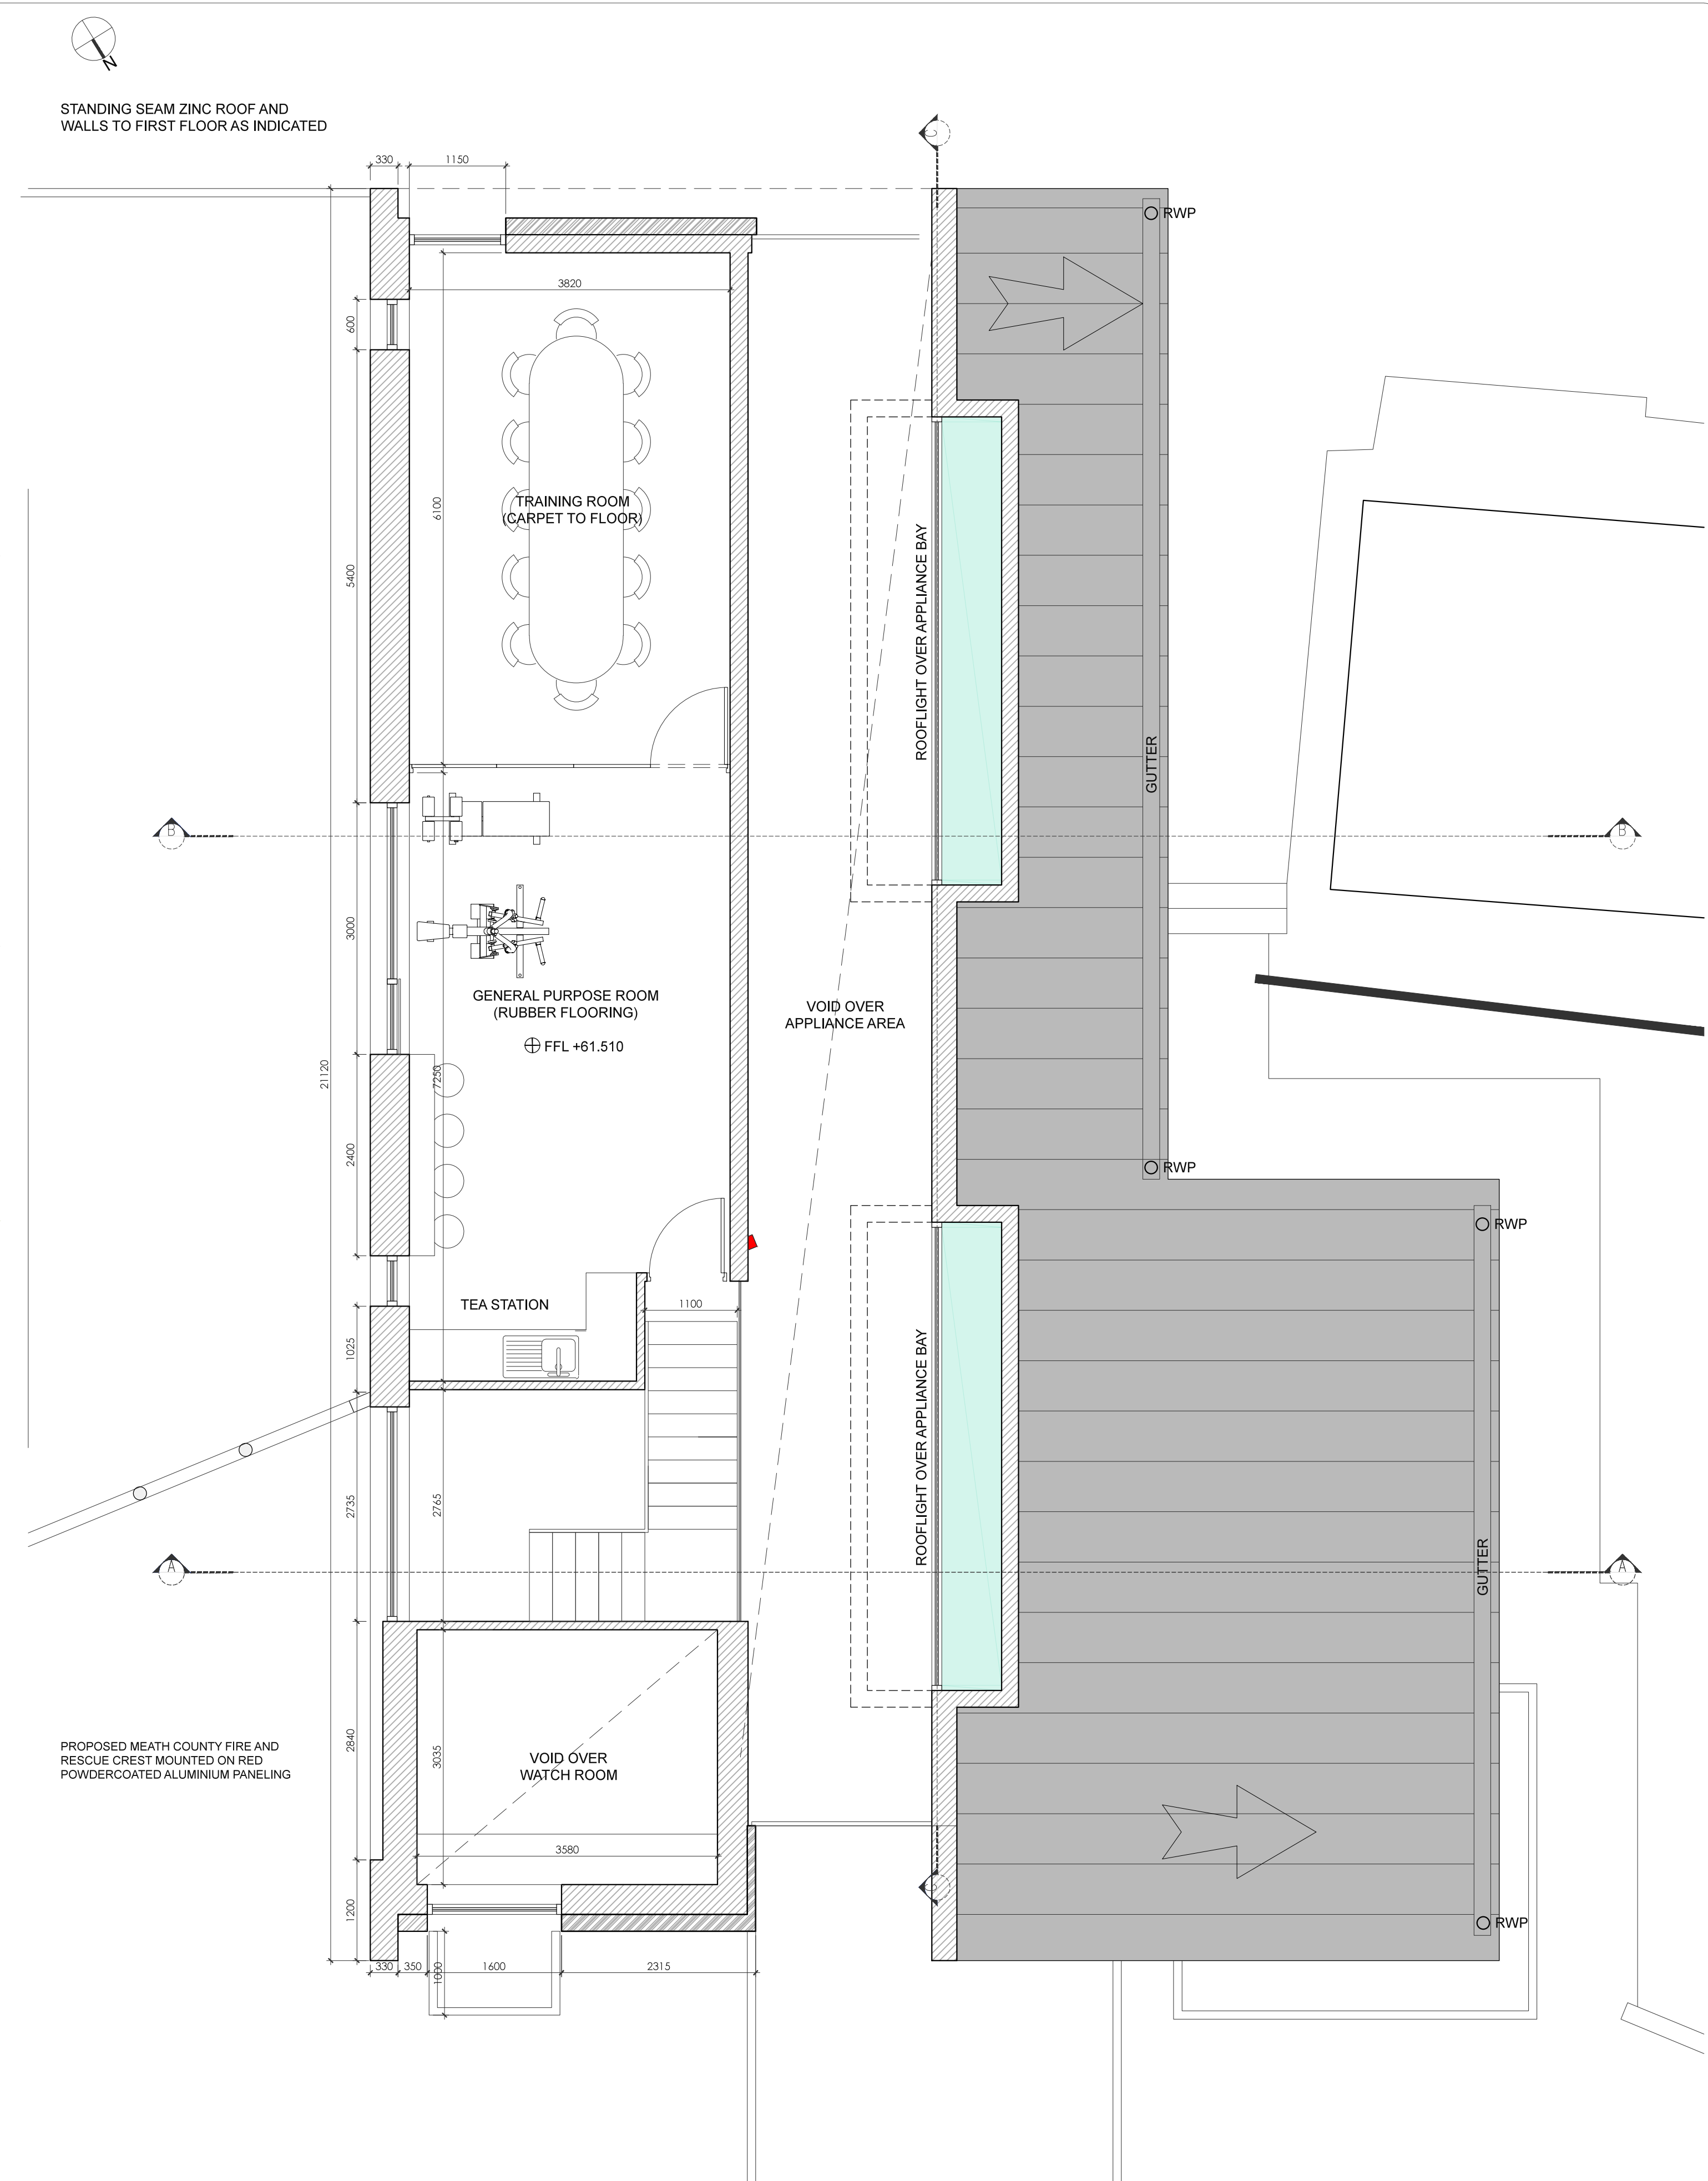

PROPOSED FIRST FLOOR PLAN - 1:50



job:	FIRE STATION EXTENSION & REFURBISHMENT
site:	NOBBER, CO. MEATH.
client:	MEATH COUNTY FIRE AND RESCUE SERVICE
drawing:	PROPOSED PLANS

job no:	19104
drg no:	PA_3-01
date:	SEPT 2020
scale:	1:50

42 dawson street
dublin 2
t: + 353 1 7645 945
f: + 353 1 6711 770
e: mail@node.ie
w: www.node.ie

