


EXISTING SITE PLAN Scale 1:2500@A3

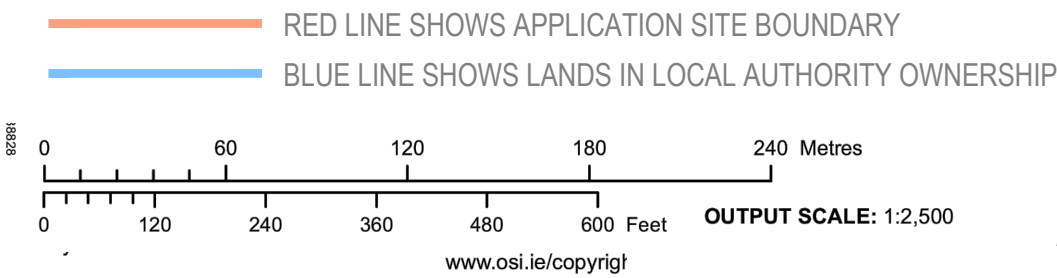

MAP SERIES:  
1:2,500  
1:2,500

MAP SHEETS:  
2439-C  
2507-A

ORDNANCE SURVEY MAP EXTRACTED FROM OS  
MAP SHEET REFERENCES: 9900-21  
Ordnance Survey Ireland Licence No. AR 0005019  
©Ordnance Survey Ireland and Government of Ireland

Revision	Description	Date	Rev. No.	Issued by
----------	-------------	------	----------	-----------

Figured dimensions only to be used. This drawing is copyright of O'Mahony Pike Architects Ltd. All information is shared as per approved use in accordance with BS1192(2007) + A2(2016), Table 5, Standard Codes for Suitability of Models and Documents. If 'Information Approval Check' is empty, this information has been shared at 50 - WIP.

**omahony pike**

architecture|urban design  
email: info@omahonypike.com  
tel: +353 1 202 7400  
fax: +353 1 283 0822  
www.omahonypike.com

Dublin  
The Chapel  
Mount St. Anne's  
Milltown, Dublin 6  
D06 XN52 Ireland

Cork  
26 South Mall  
Cork City  
Co. Cork  
T12 R2RV Ireland

Project No.: 1820  
Project Lead: EJ

Scale @ : 1/2500  
Date Printed: 02-10-2020  
Drawn By:  
Model No.: 1820-OMP-00-ZZ-DR-A-1000  
Purpose: Planning

Project: Ferganstown Social Housing Development  
Location: Ferganstown, Co. Meath  
Client: Meath County Council

Drawing Title: Existing Site Plan  
Drawing No.: 1820-OMP-00-ST-DR-A-1001

Suitability - Checked By - Date