



LEGEND


- 1 Bedroom Unit
- 2 Bedroom Unit
- 3 Bedroom Unit

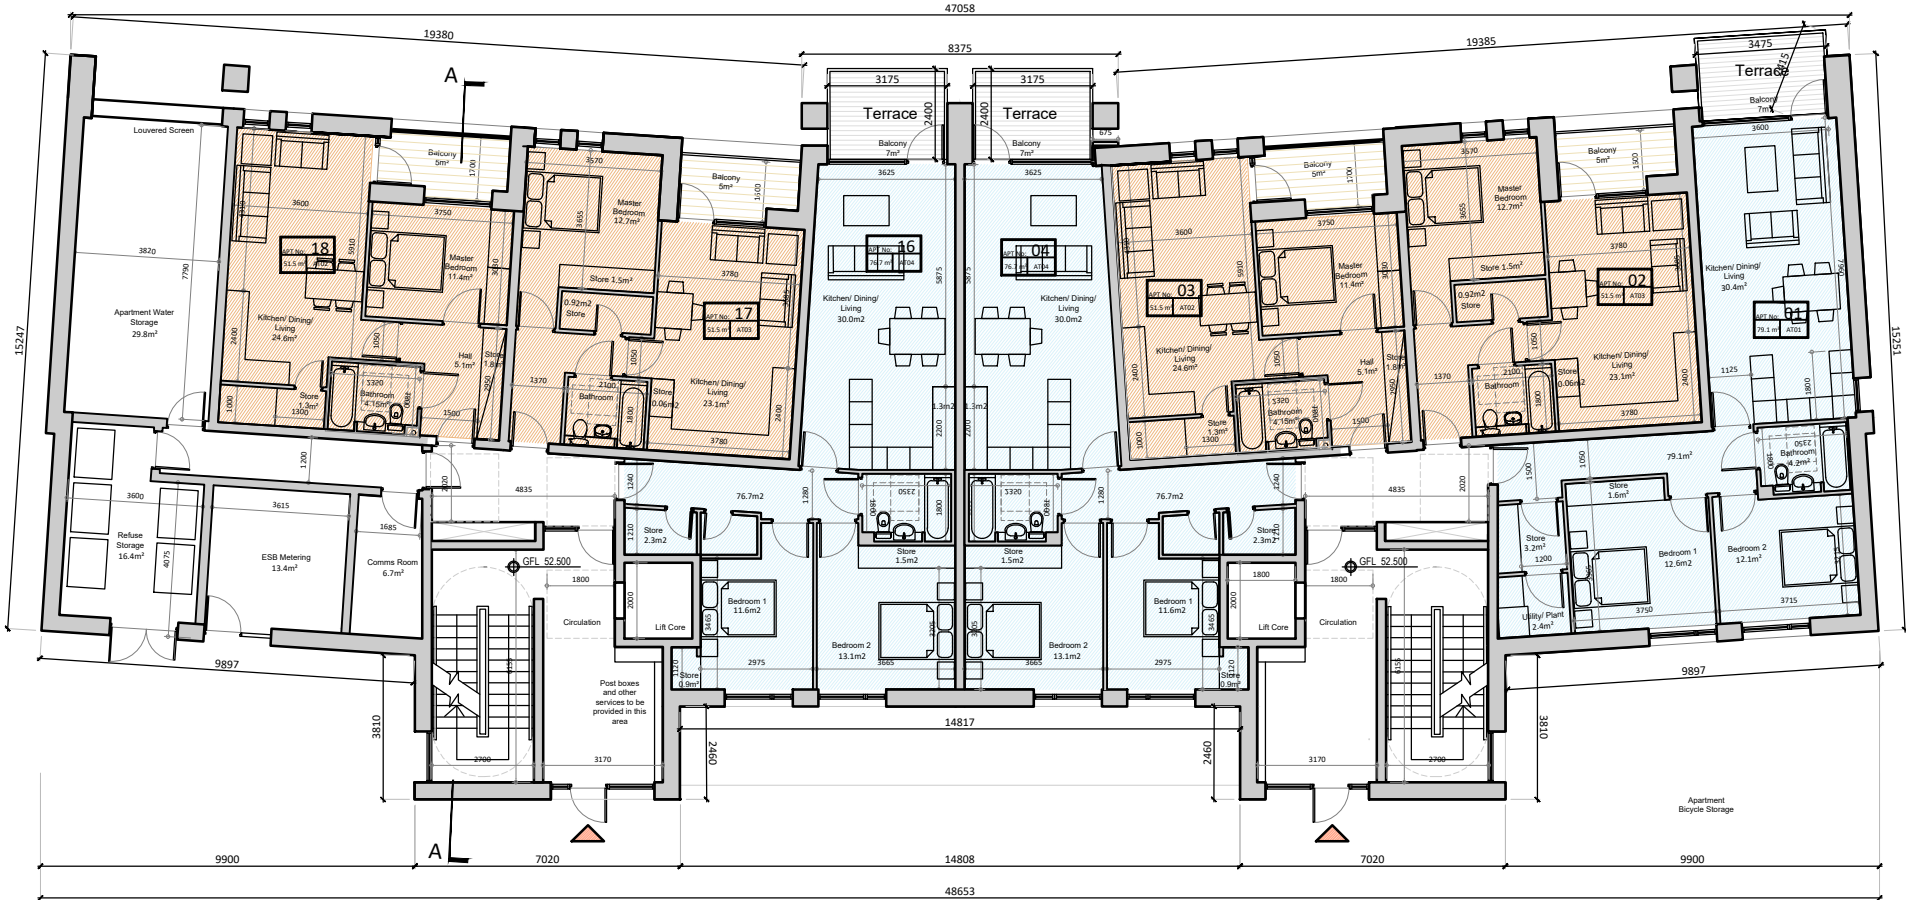

01 Block A - Ground Floor Plan

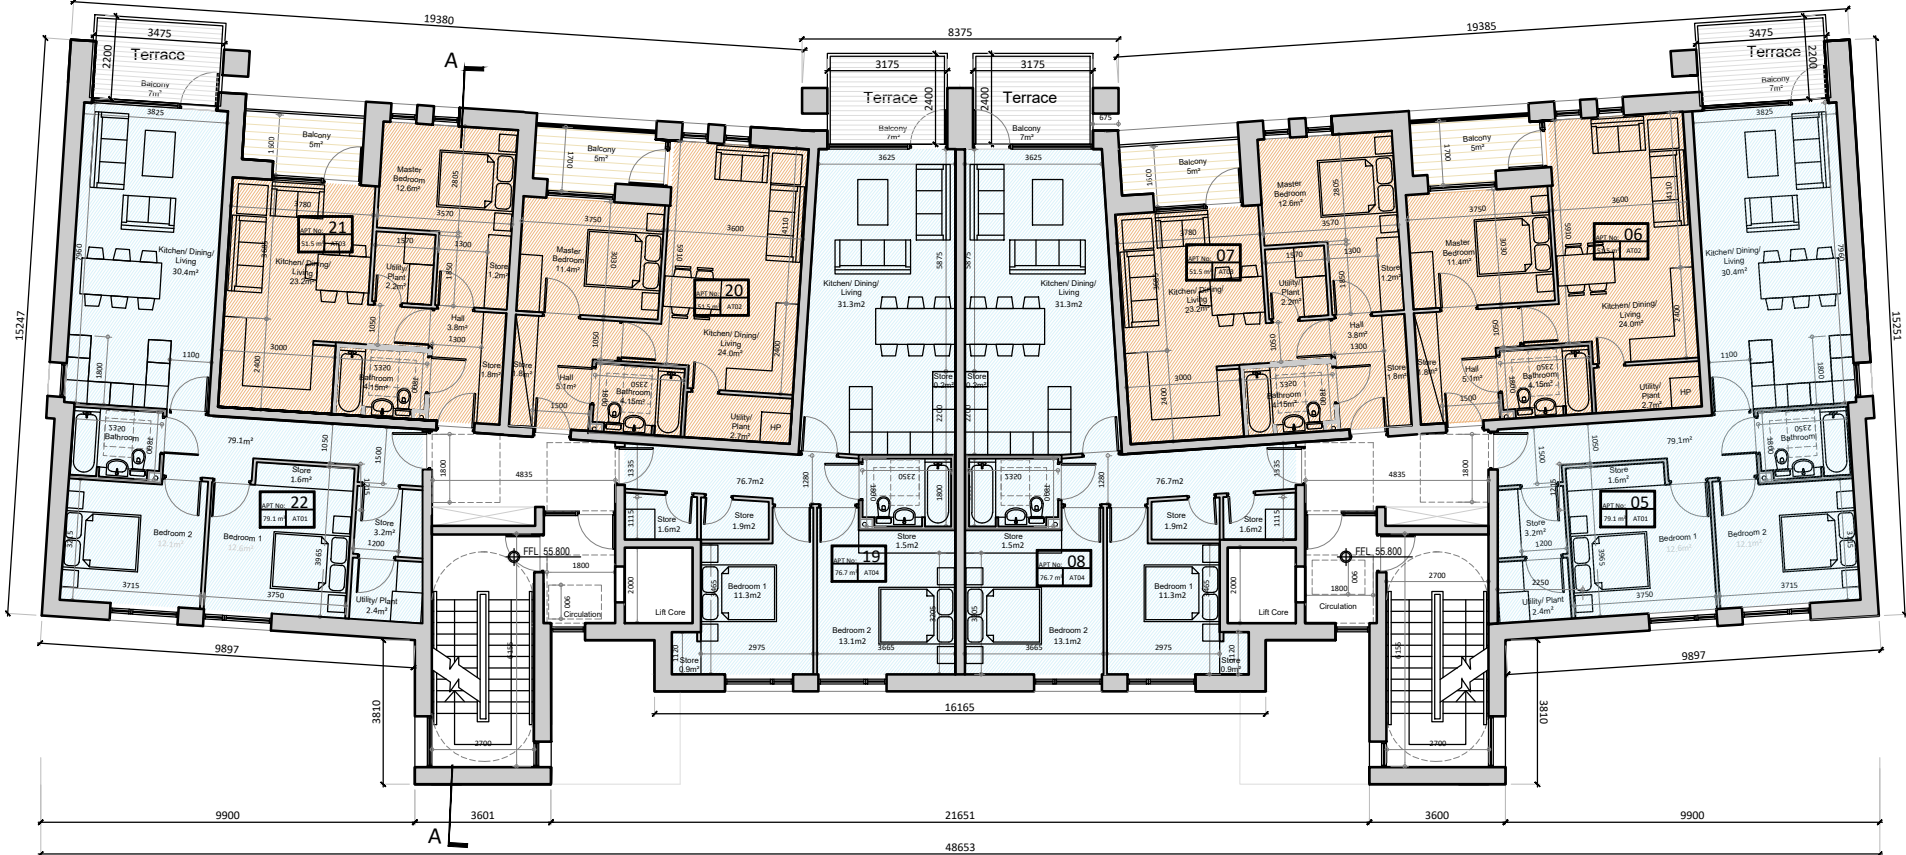

02 Block A - First Floor Plan

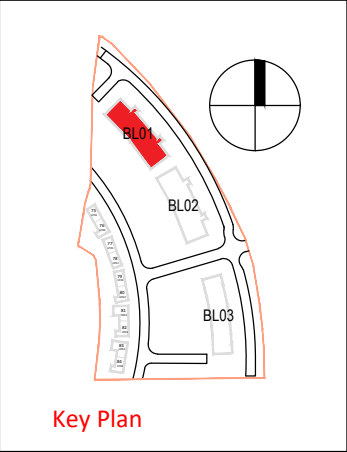

Revision Description	Date	Rev. No.	Issued by

Figured dimensions only to be used. This drawing is copyright of O'Mahony Pike Architects Ltd. All information is shared as per approved use in accordance with BS1192(2007) + A2(2016), Table 5; Standard Codes for Suitability of Models and Documents. If 'Information Approval Check' is empty, this information has been shared at S0 - WIP.

architecture urban design email: info@omahonypike.com tel: +353 1 202 7400 fax: +353 1 283 0822 www.omahonypike.com	Dublin The Chapel Mount St. Anne's Milltown, Dublin 6 D06 XNS2 Ireland	Cork 26 South Mail Cork City Co. Cork T12 R2RV Ireland	Project No.: 1820	Scale @ A3: 1:200
			Project Lead: --	Date Printed: 02-10-2020
			Drawn By: EJ	Current Rev.: -
			Model No.: 1820-OMP-BA-ZZ-DR-A-1000	Purpose: Planning

Project: Social Housing Development
Location: Farganstown, Co. Meath
Client: Meath Housing Department

Drawing Title: Apartment Block A - Proposed Ground and First Floor Plans	Suitability - Checked By - Date
Drawing No.: 1820-OMP-BA-ZZ-DR-A-1000	