



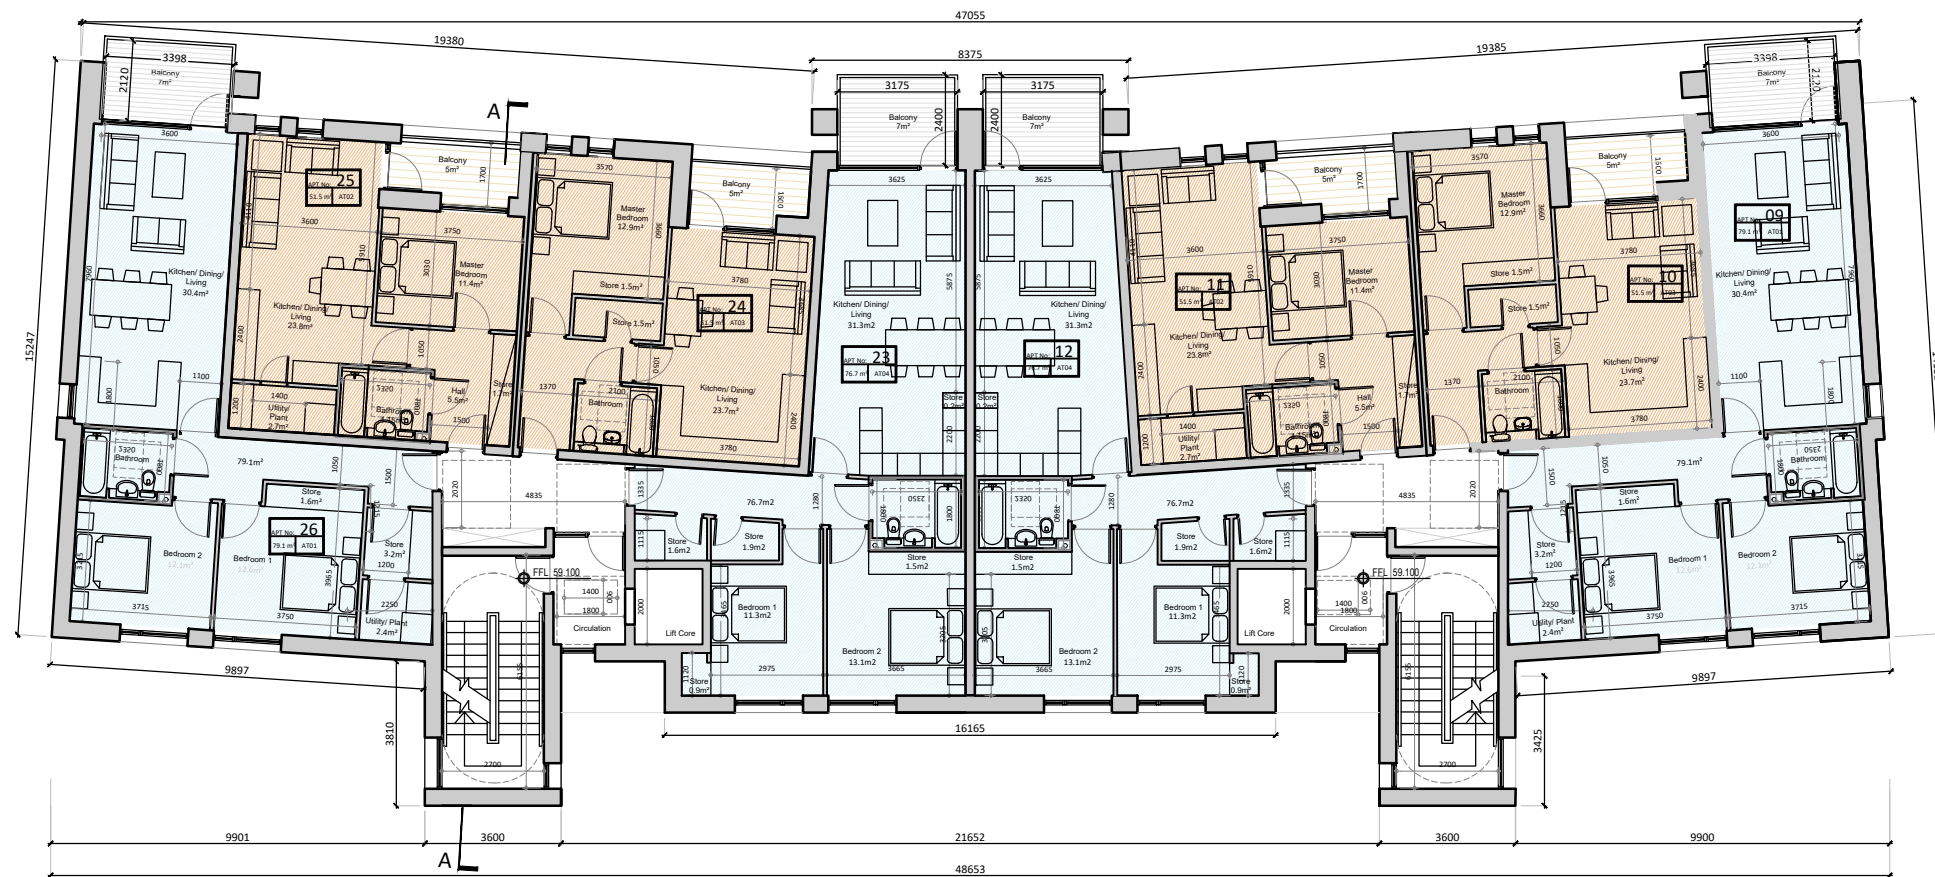


LEGEND

- 1 Bedroom Unit
- 2 Bedroom Unit
- 3 Bedroom Unit

01 Block A - Second Floor Plan

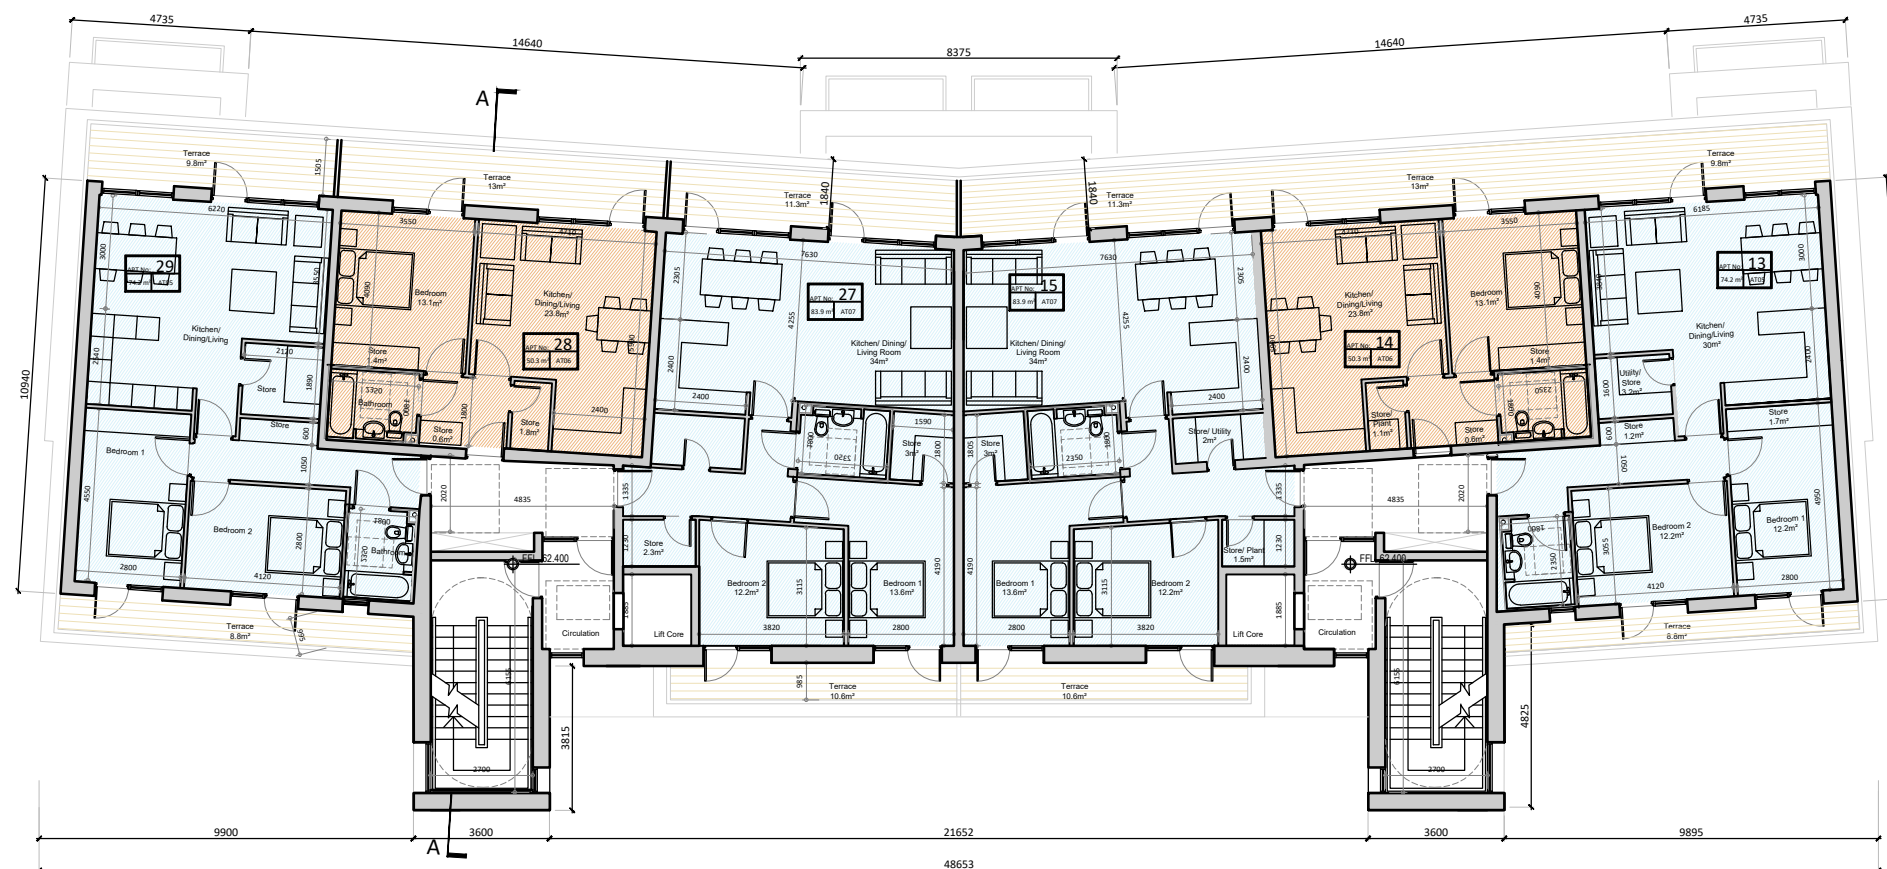

02 Block A - Third Floor Plan

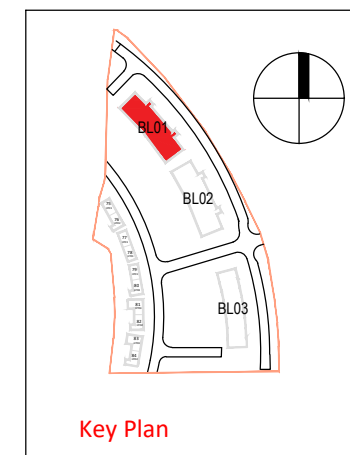

Revision Description	Date	Rev. No.	Issued by

Figured dimensions only to be used. This drawing is copyright of O'Mahony Pike Architects Ltd. All information is shared as per approved use in accordance with BS1192(2007) + A2(2016), Table 5; Standard Codes for Suitability of Models and Documents. If 'Information Approval Check' is empty, this information has been shared at S0 - WIP.



omahony pike

architecture | urban design
 email: info@omahonypike.com
 tel: +353 1 202 7400
 fax: +353 1 283 0822
 www.omahonypike.com

Dublin

The Chapel
 Mount St. Anne's
 Milltown, Dublin 6
 D06 XN52 Ireland

Cork

26 South Mall
 Cork City
 Co. Cork
 T12 R2RV Ireland

Project No.:

1820

Project Lead:

--

Drawn By:

EJ

Model No.:

1820-OMP-BA-ZZ-DR-A-1000

Purpose:

Planning

Scale @ A3:

1:200

Date Printed:

02-10-2020

Current Rev.:

-

Project:	Social Housing Development
Location:	Farganstown, Co. Meath
Client:	Meath Housing Department
Drawing Title:	Apartment Block A - Proposed Second and Third Floor Plans
Drawing No.:	1820-OMP-BA-ZZ-DR-A-1001
Suitability - Checked By - Date	