


PROPOSED BRIDGE LOCATION

Scale 1:500

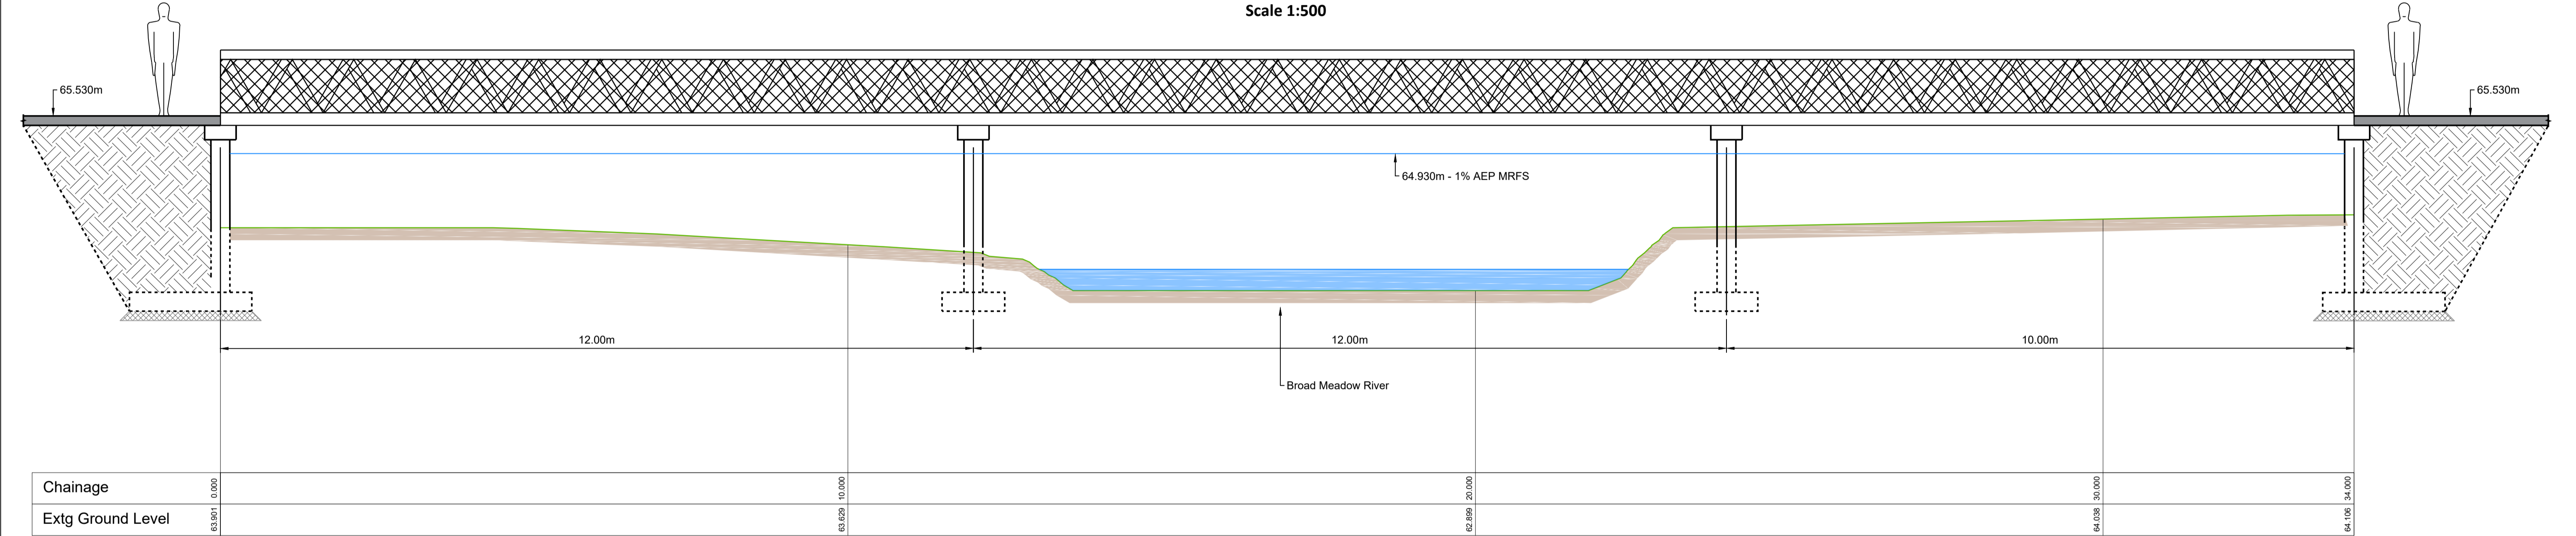

PROPOSED BRIDGE SECTION

Scale 1:50


Notes

Warren steel girder truss finish in RAL 5008 Grey Blue to match existing pedestrian bridge.

Final bridge design subject to Section 50 approval.

Foundation subject to detailed geotechnical design.

Bridge works subject to Inland Fisheries Ireland Consultation and approval.

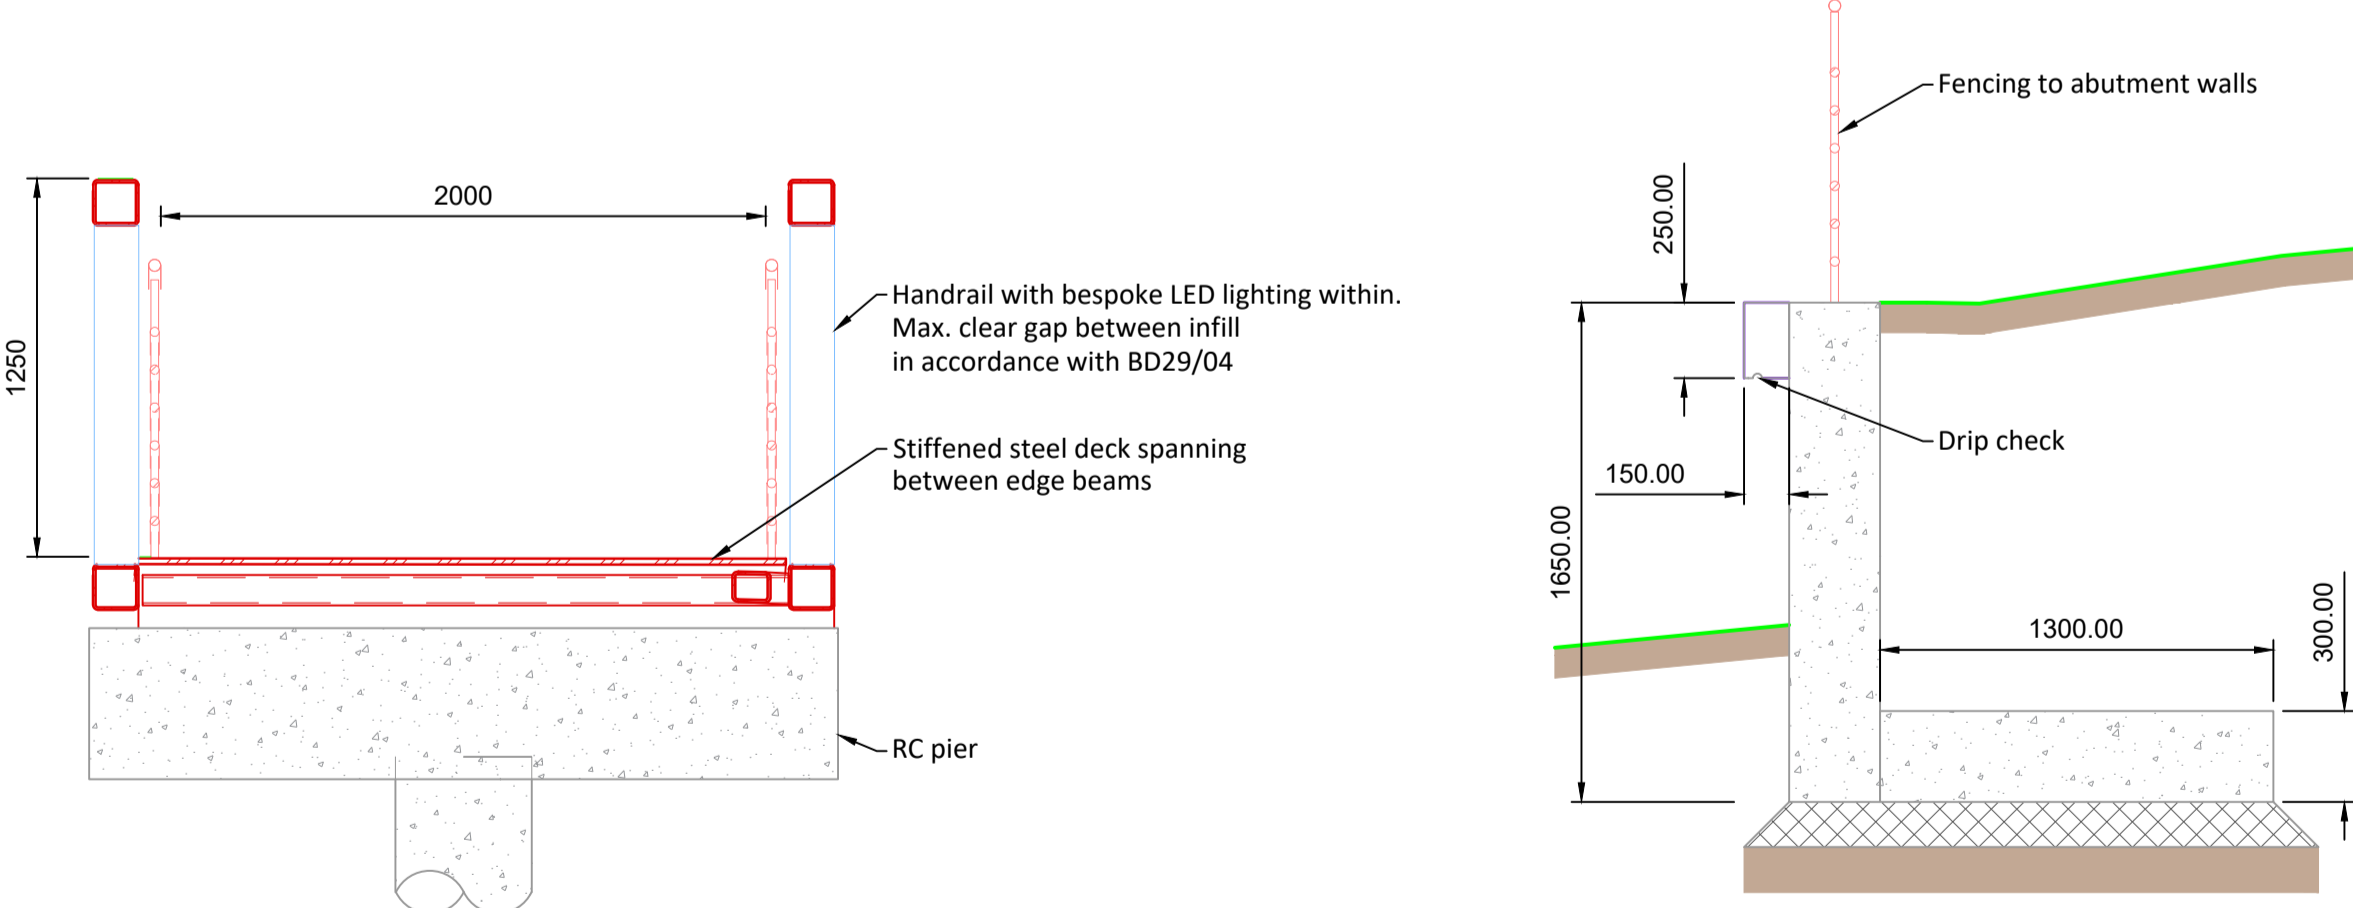

TYPICAL DECK SECTION

Scale 1:25

TYPICAL WING WALL SECTION

Scale 1:25

If Applicable : Ordnance Survey Ireland Licence No. EN 0001220 © Ordnance Survey Ireland and Government of Ireland OSI-3258



No part of this document may be reproduced or transmitted in any form or stored in any retrieval system of any nature without the written permission of Fehily Timoney & Company as copyright holder except as agreed for use on the project for which the document was originally issued. Do not scale. Use figured dimensions only. If in doubt - Ask!

Rev.	Description	App By	Date
A	Issue for Comment	JON	15.07.21
B	Issue For Planning	JON	19.08.21
C	Issue For Planning	JON	01.02.22

PROJECT	CLIENT			
ASHBOURNE SKATE PARK	MEATH COUNTY COUNCIL			
SHEET	Bridge Details			
Date		15.07.21	Project number	P20-343
Drawn by		NS	Drawing Number	P20-343-0400-0001
Checked by		GL	Scale (@ A1-)	As Shown
				Rev
				C

O:\ACAD\2020\P20-343\P20-343-0400-0001