

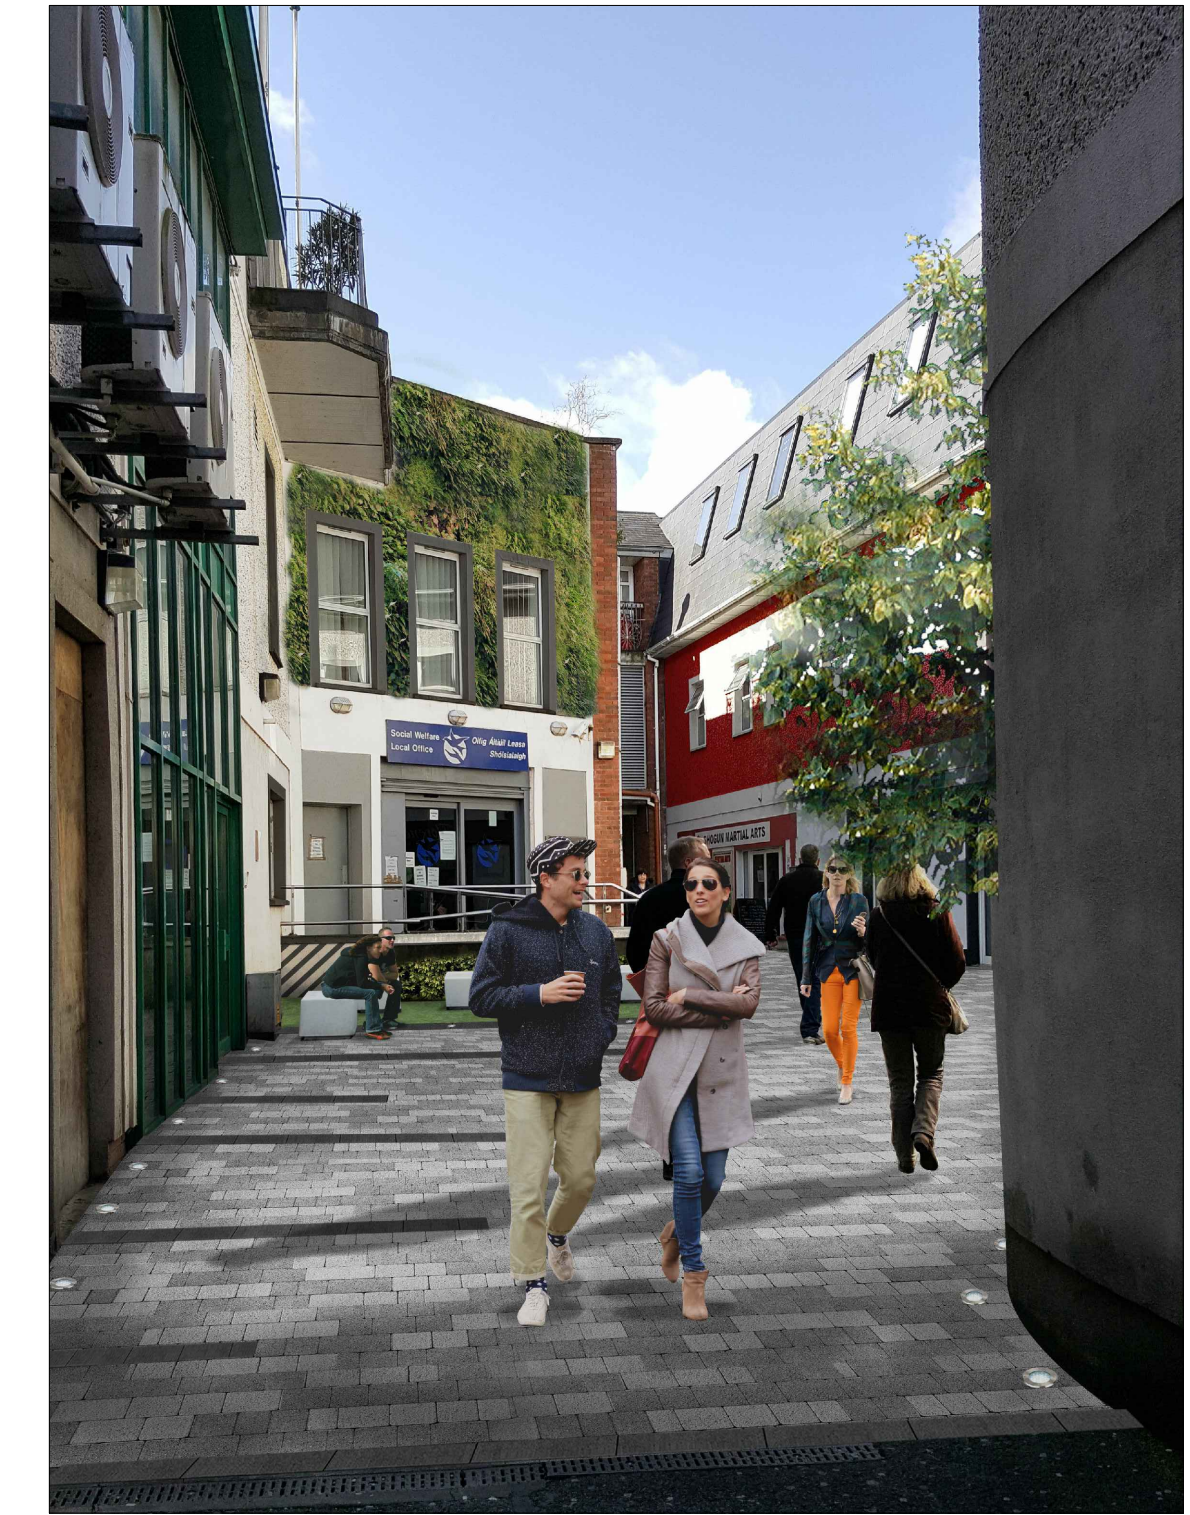
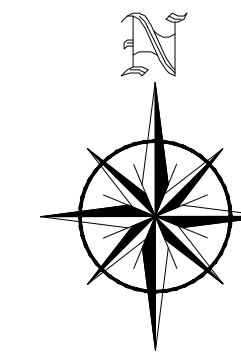


NAVAN TOWN CENTRE INTEGRATED PUBLIC REALM & MOVEMENT PLAN

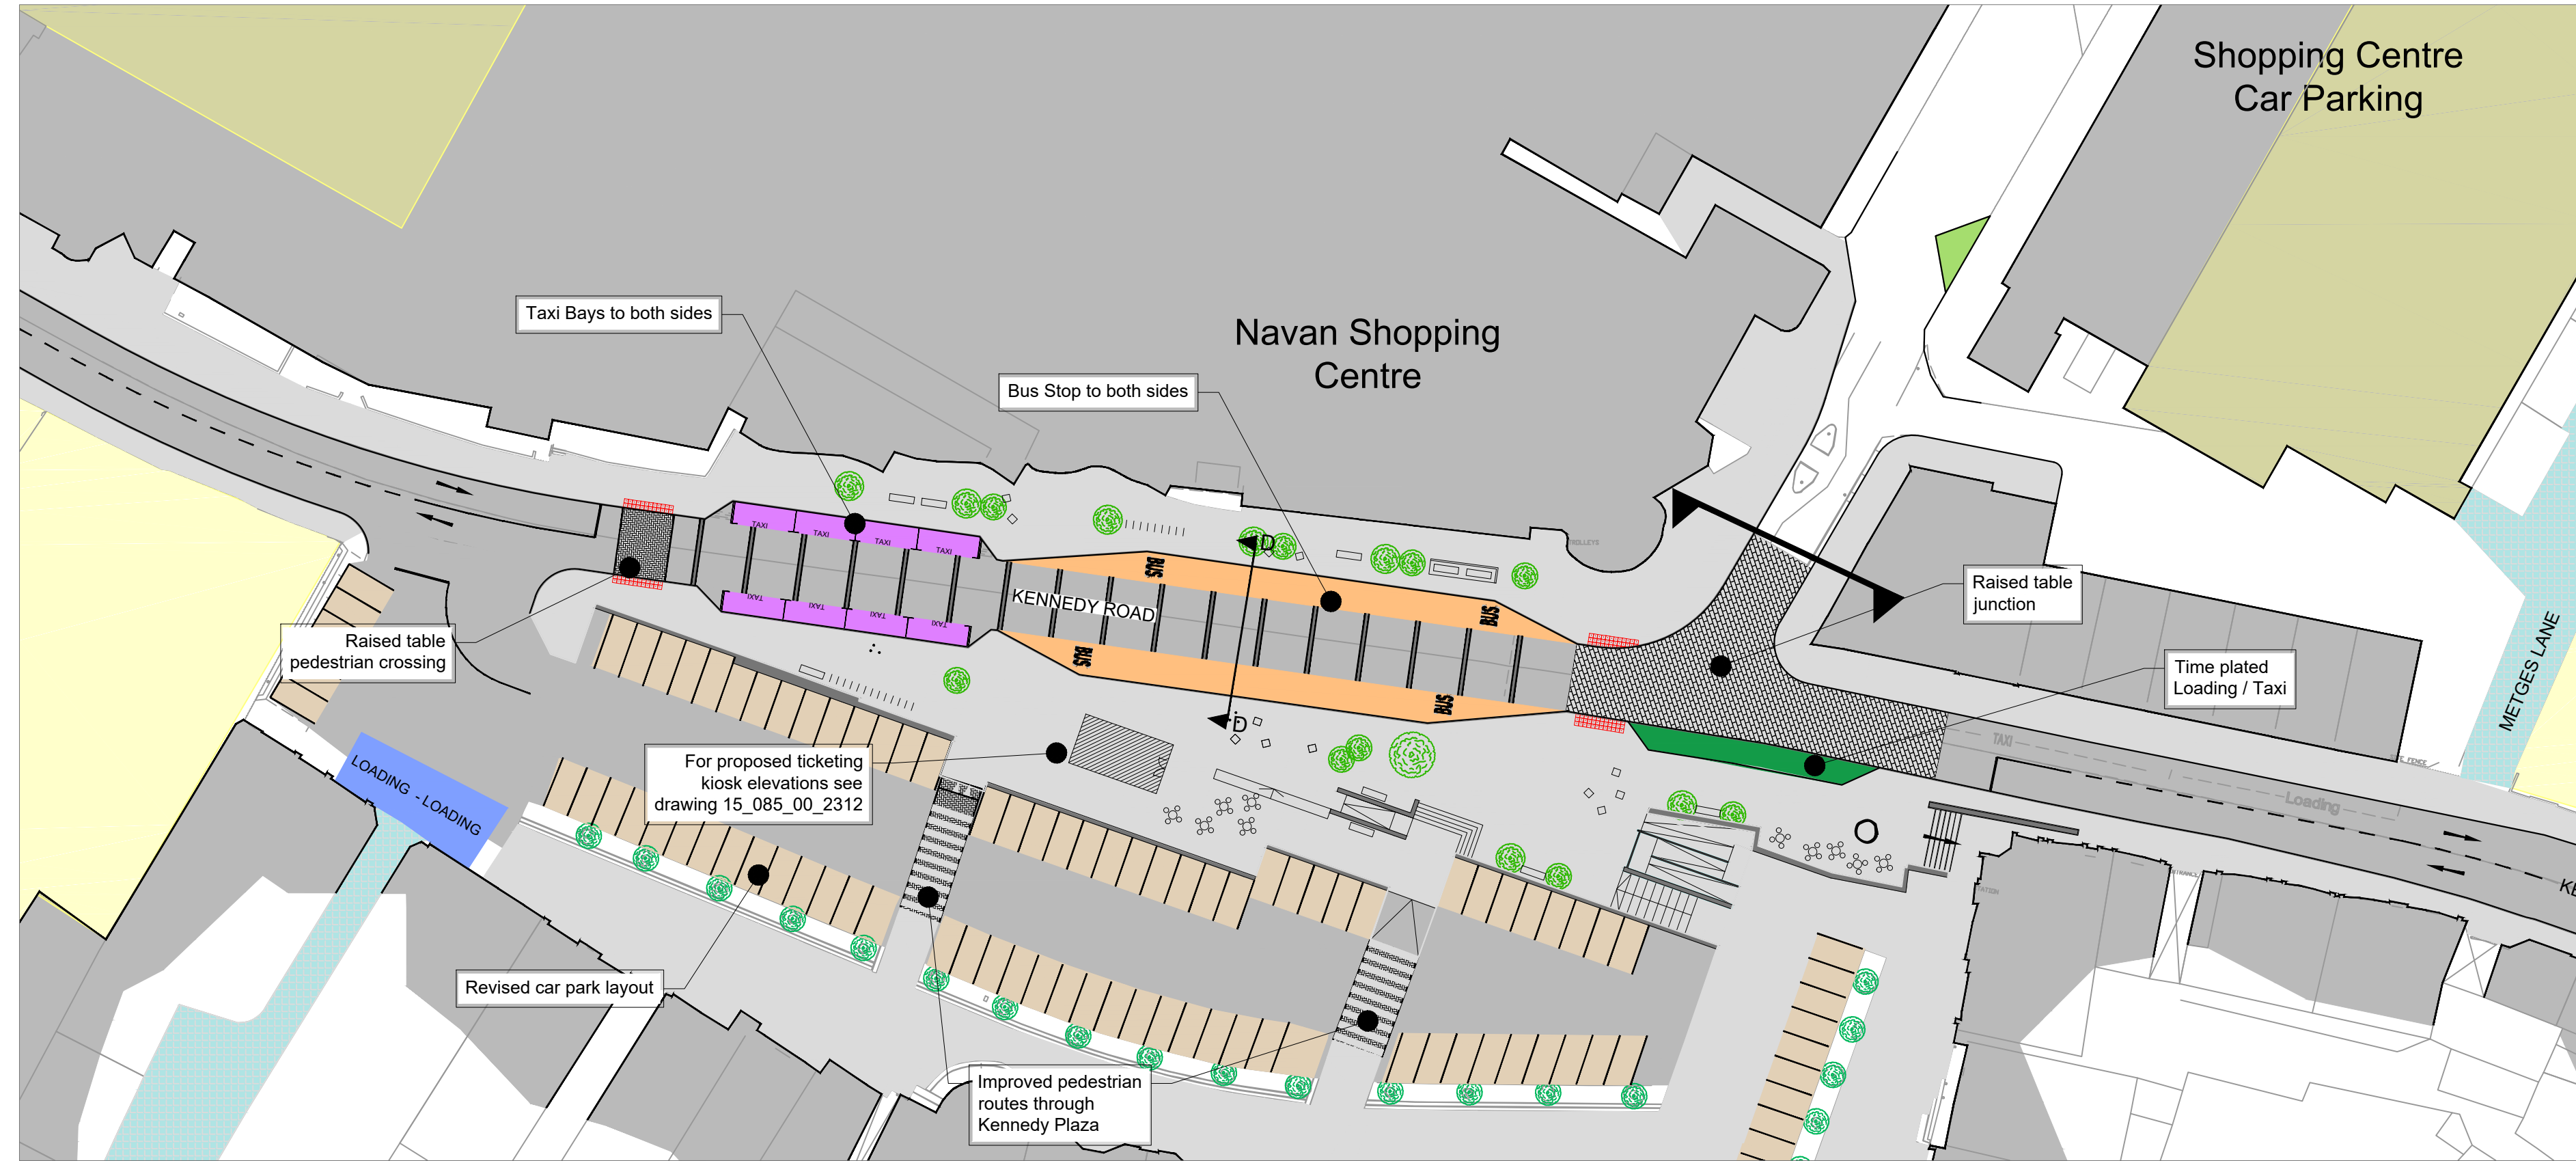

Proposed Laneway from
Canon Row to Kennedy Place

Proposed Kennedy Street
Scale 1:500

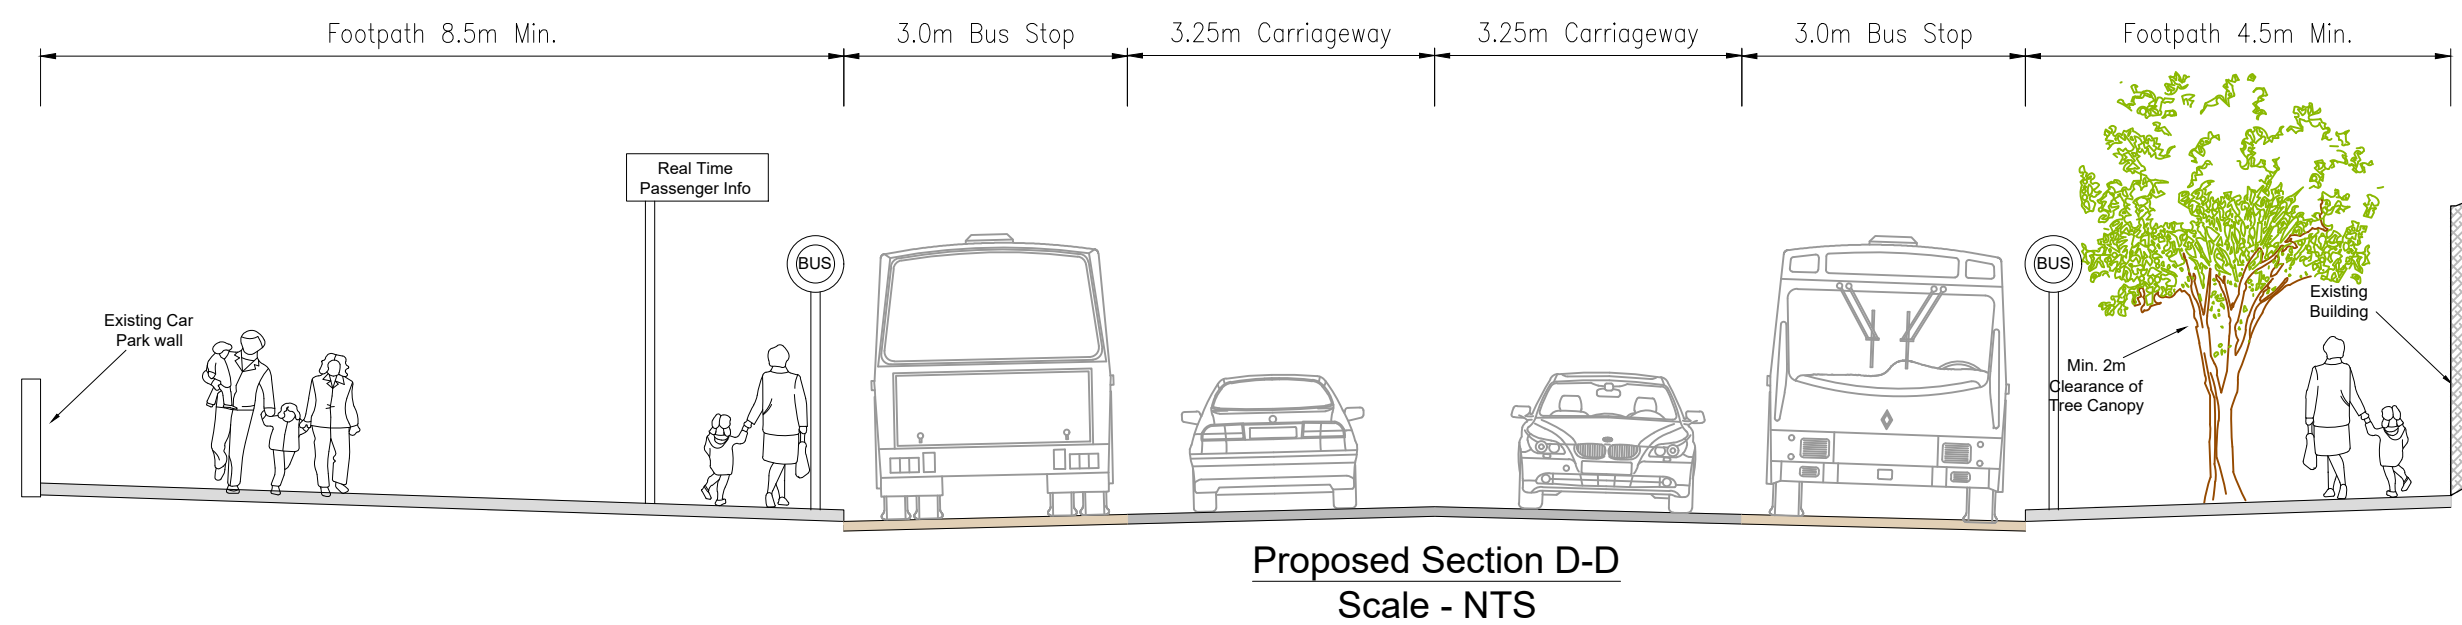

Legend

Resurfaced Carriageway	
Pedestrian Footpath	
Raised Table	
Uncontrolled Crossing	
Green Space	
Public Parking	
Private Parking	
Cycle Lane	
Bus Lane / Stop	
Taxi Rank	
Loading Bay	
Pedestrian Laneway	
Time Plated : Loading / Taxi	
Time Plated : Loading / Parking	
Time Plated : Parking / Taxi	
SCHEME EXTENTS	



Proposed Kennedy Road East



Revision	Description	Initials	Date
Clifton Scannell Emerson Associates Limited Consulting Engineers, Seafort Lodge, Castledawson Avenue, Blackrock, Co. Dublin, Ireland. T. +353 1 288 5006 F. +353 1 283 3466 E. info@csea.ie W. www.csea.ie			
Brady Shipman Martin Urban Planner, Canal House, Canal Road, Dublin 6, Ireland. T. +353 1 288 5006 F. +353 1 283 3466 E. mail@bradysipmanmartin.com W. www.bradysipmanmartin.ie			
Comhairle Chontae na Mí Meath County Council			
Client			
Navan Town Centre Public Realm & Movement Plan			
Project			
Kennedy Road			
Dwg. Title			
Drawn By	KF	Date	April 2017
Checked by	MC	Scale	1:500 @ A1
Part VIII Planning Drawings			
Dwg. Progress			
15_085_00_2305			
Dwg. No.			