
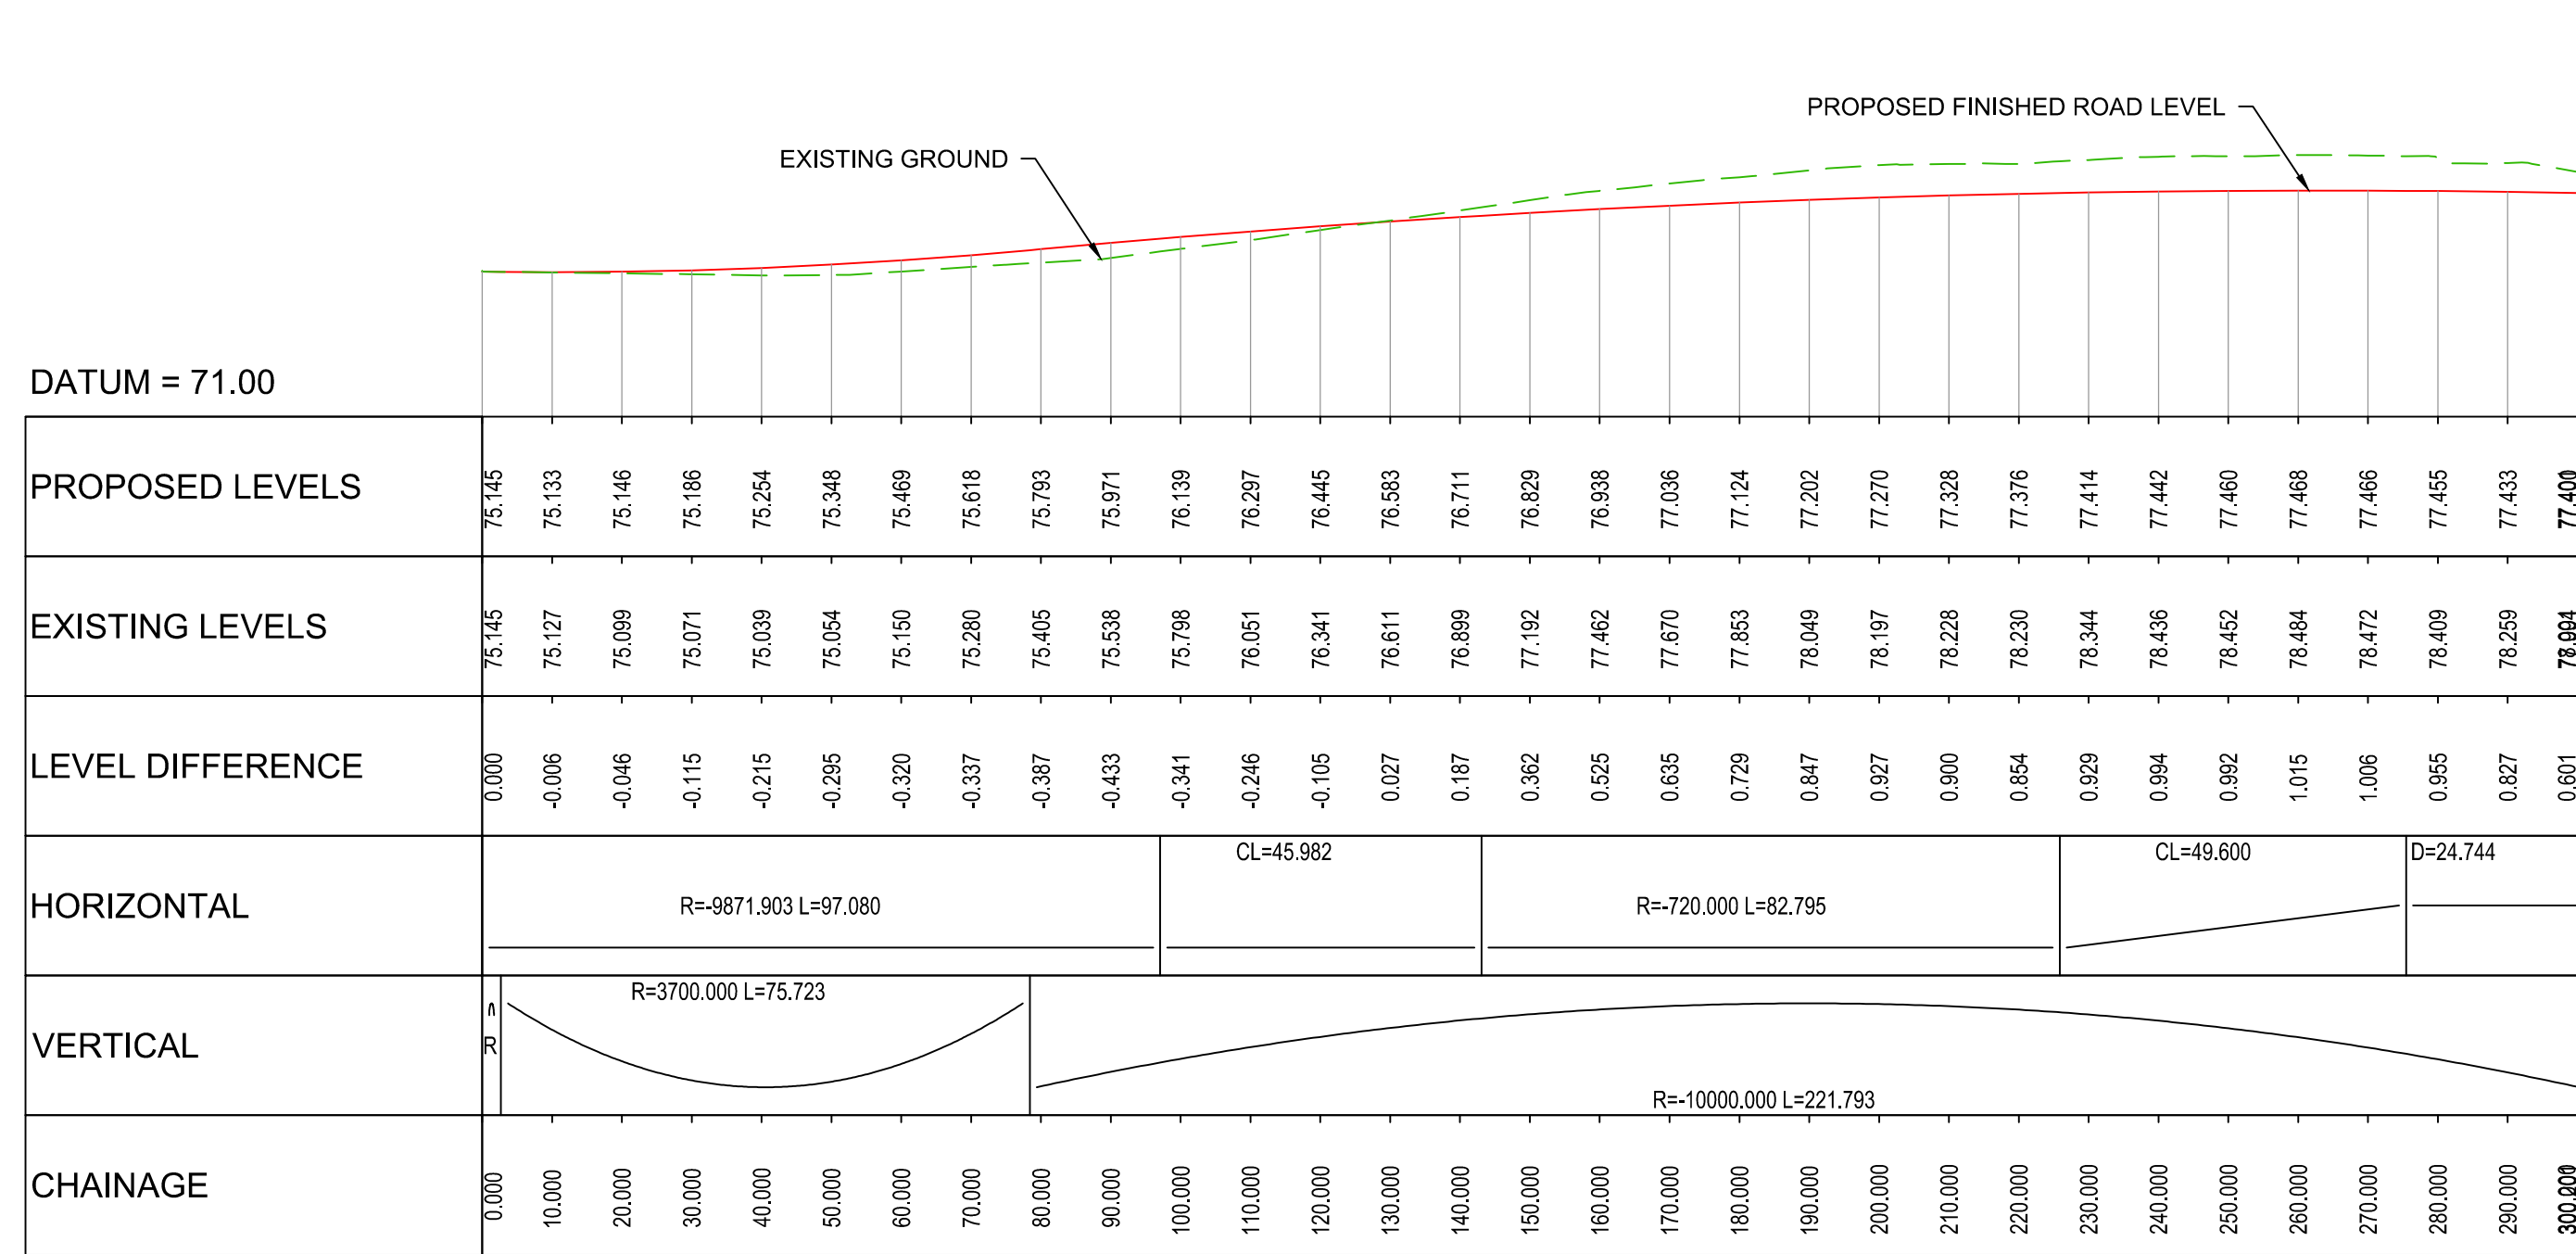



A1

DO NOT SCALE

File: 5158291_HTR_DR_0110.dwg
Date: Sep 23, 2020 - 10:39am
Plotted by: stabin

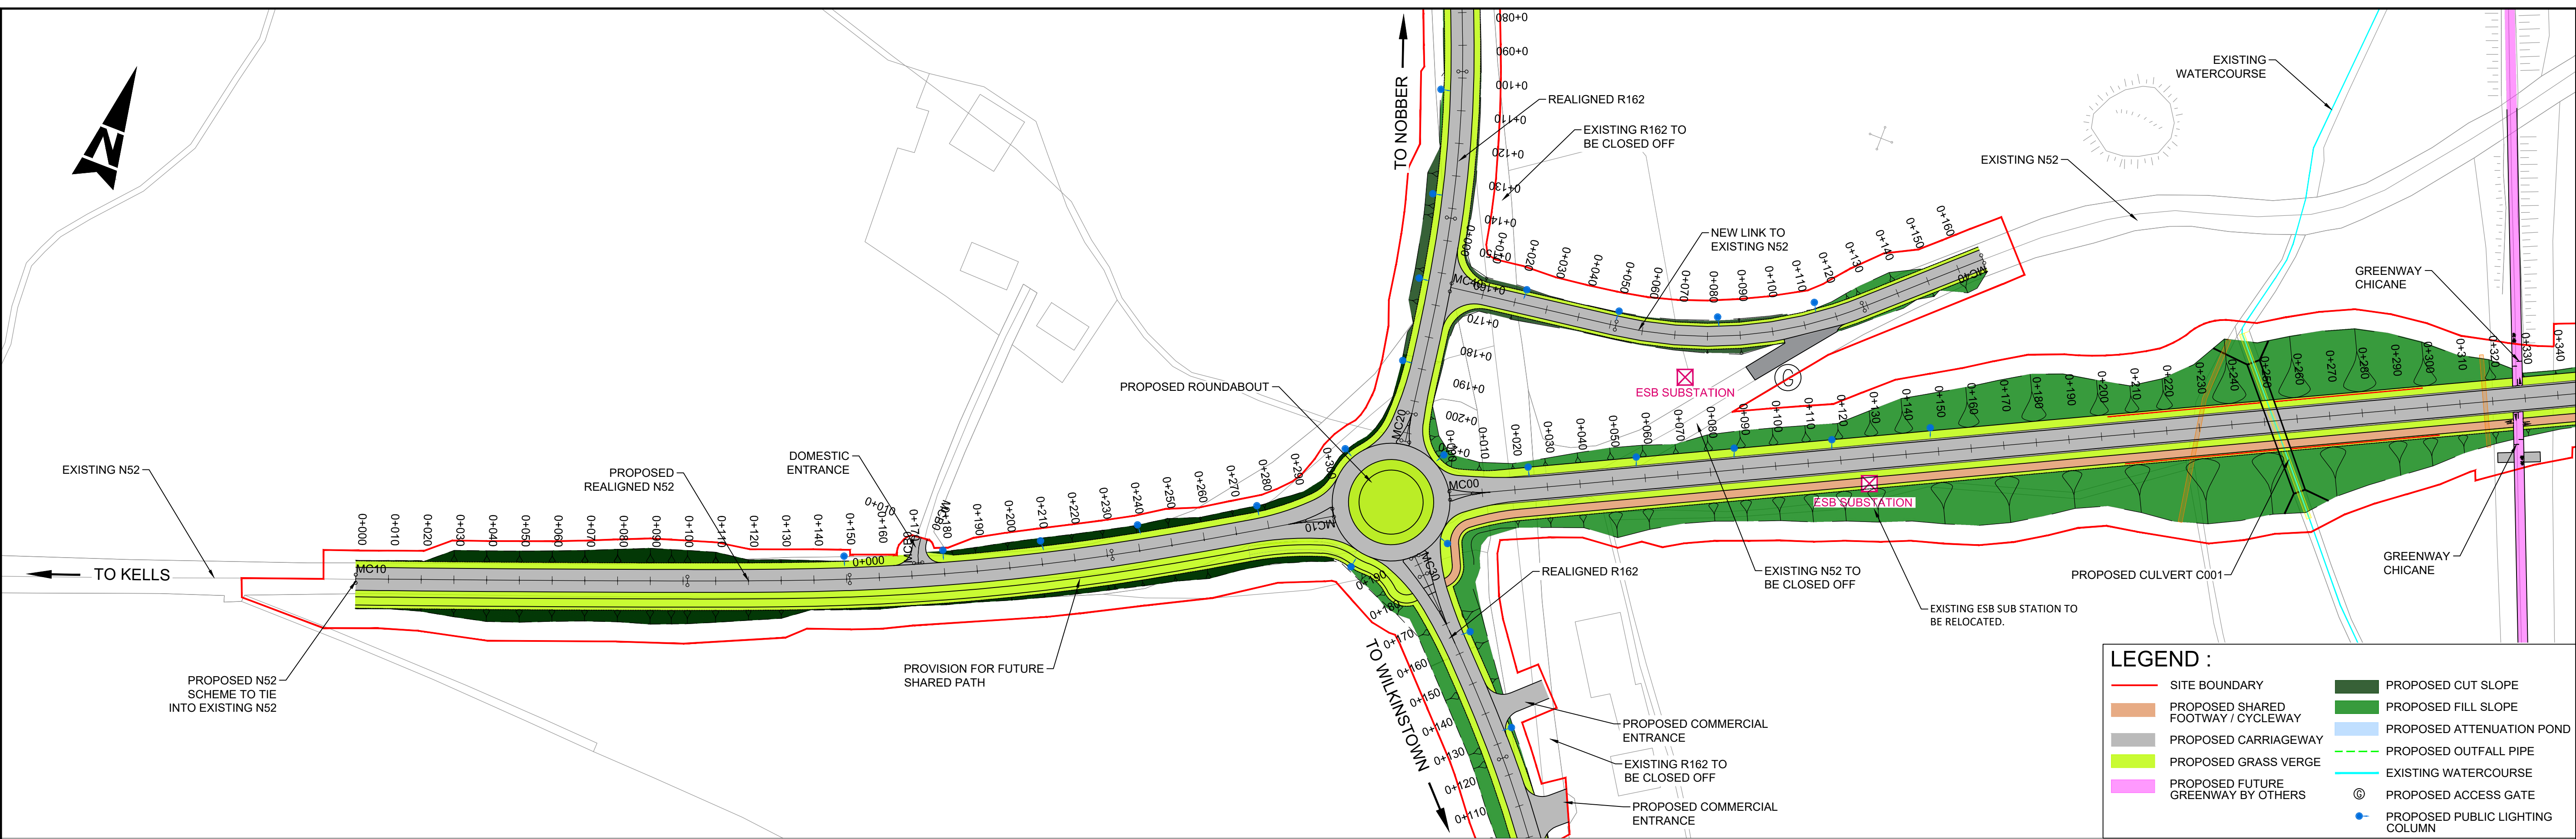

LONGITUDINAL SECTION - MC10
SCALE 1:1000 Horizontal, 1:200 Vertical @ A1
SCALE 1:2000 Horizontal, 1:400 Vertical @ A3

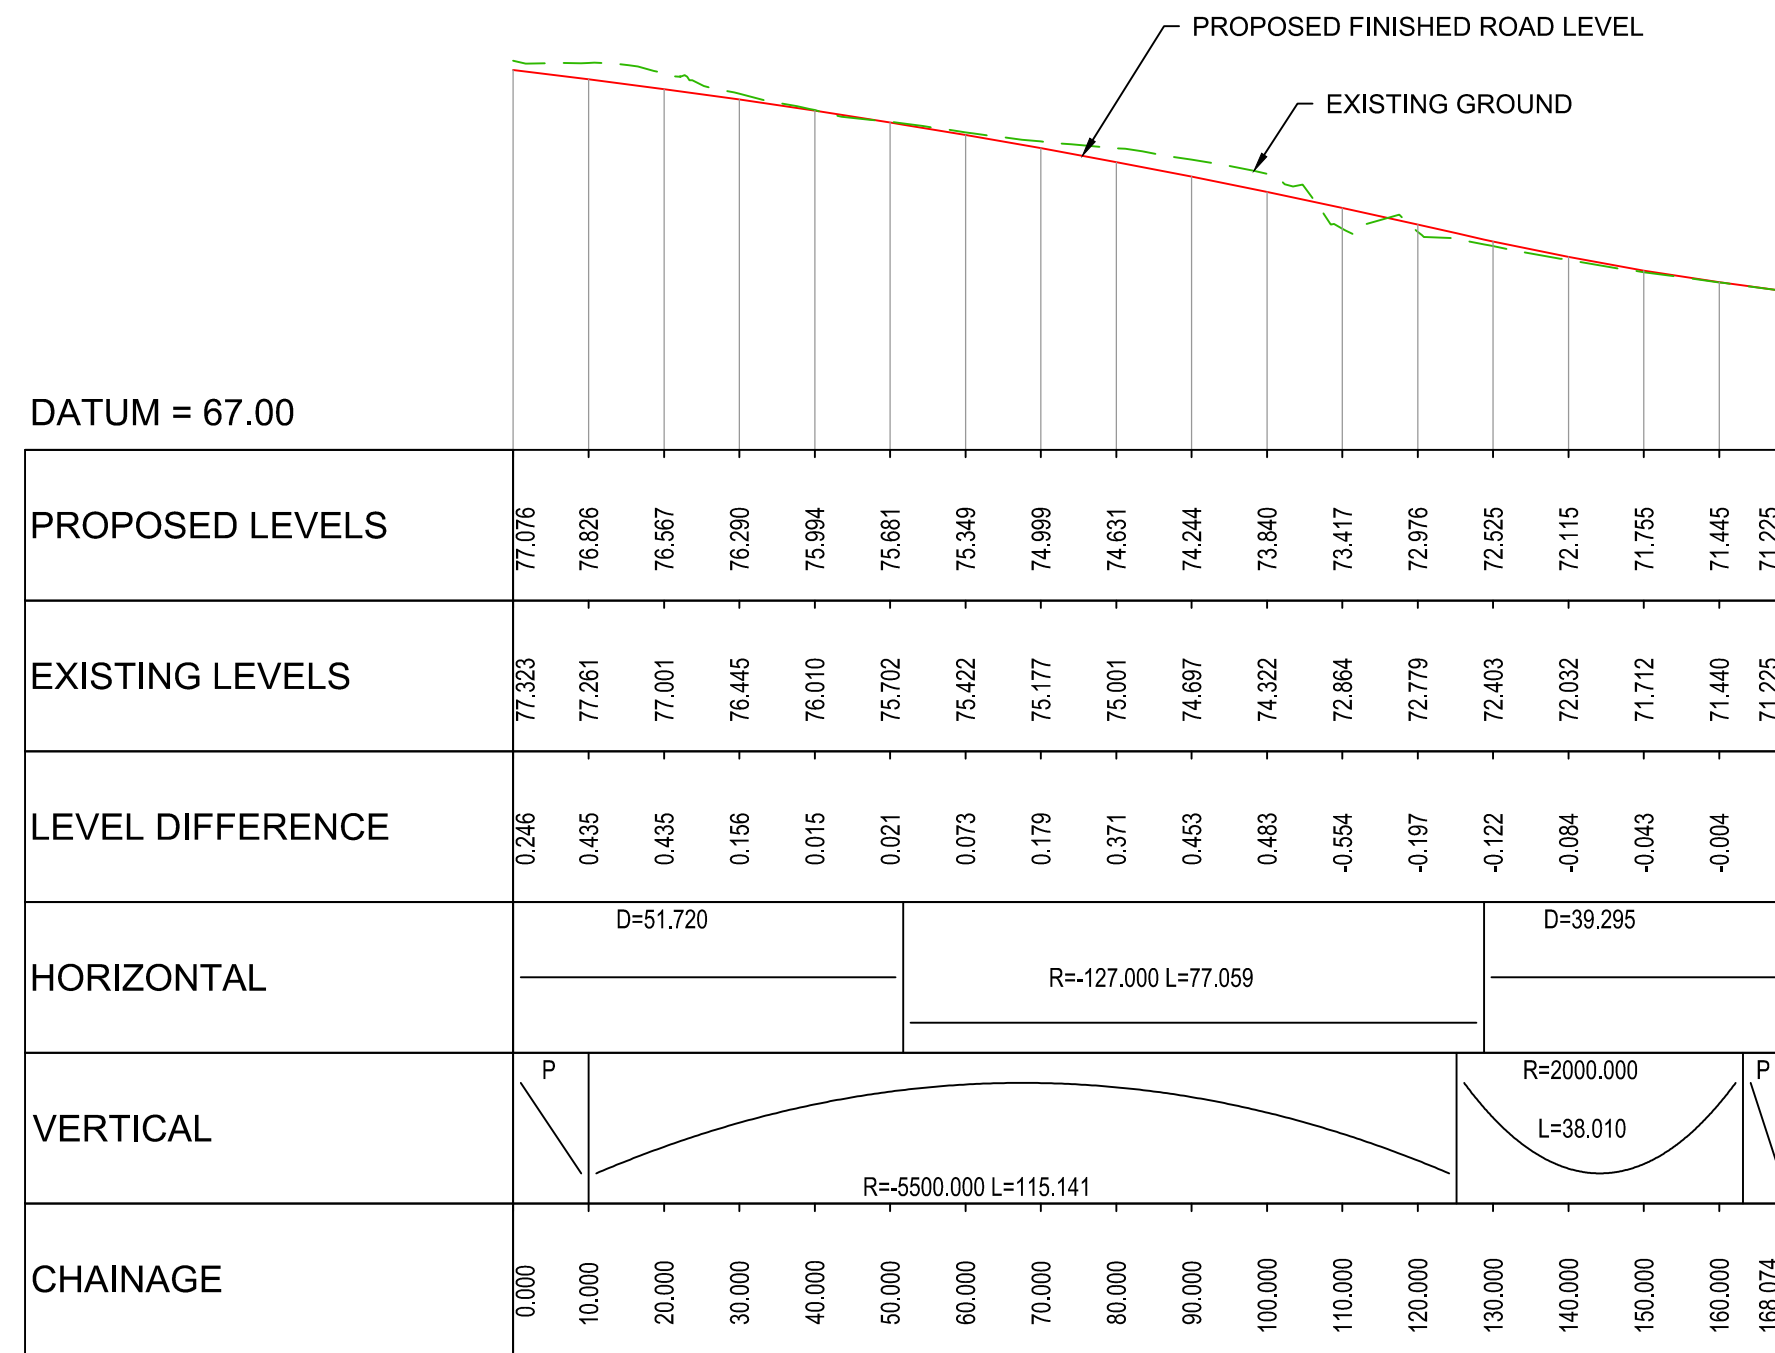

LONGITUDINAL SECTION - MC40
SCALE 1:1000 Horizontal, 1:200 Vertical @ A1
SCALE 1:2000 Horizontal, 1:400 Vertical @ A3

© ORDNANCE SURVEY IRELAND LICENSE No. AR 0092517.
ORDNANCE SURVEY IRELAND & GOVERNMENT OF IRELAND



D	FOR PLANNING	JD	18.09.20	ST	UOH
C	FOR PLANNING	DB	13.08.20	ST	UOH
B	FOR PLANNING	DB	26.02.20	ST	UOH
A	FOR PLANNING	DB	03.07.19	ST	UOH
-	FOR PLANNING	AK	17.05.19	ST	UOH
Rev	Description	By	Date	Ch'd	Auth



SNC-LAVALIN
Member of the SNC-Lavalin Group



ATKINS
Member of the SNC-Lavalin Group

Atkins House, 150-155 Airside
Business Park, Swords, Co. Dublin
Tel (+353) 01 810 8000
Fax (+353) 01 810 8001

Unit 2B, 2200 Cork Airport
Business Park, Cork
Tel (+353) 021 429 0300
Fax (+353) 021 429 0360

1st Floor Technology House
Parkmore Technology Park, Galway
Tel (+353) 091 786 050
Fax (+353) 091 779 830

Client	MEATH COUNTY COUNCIL			
Project	N52 GRANGE TO CLONTAIL SCHEME			

Purpose FOR PLANNING				
Title PART 8 HORIZONTAL AND VERTICAL ALIGNMENT SIDE ROADS - SHEET 1 OF 4				
Original Scale 1:1000 at A1 1:2000 at A3	Design/Drawn AK	Checked ST	Authorised UOH	
Status P	Drawing Number 5158291 / HTR / DR / 0110			Rev D