


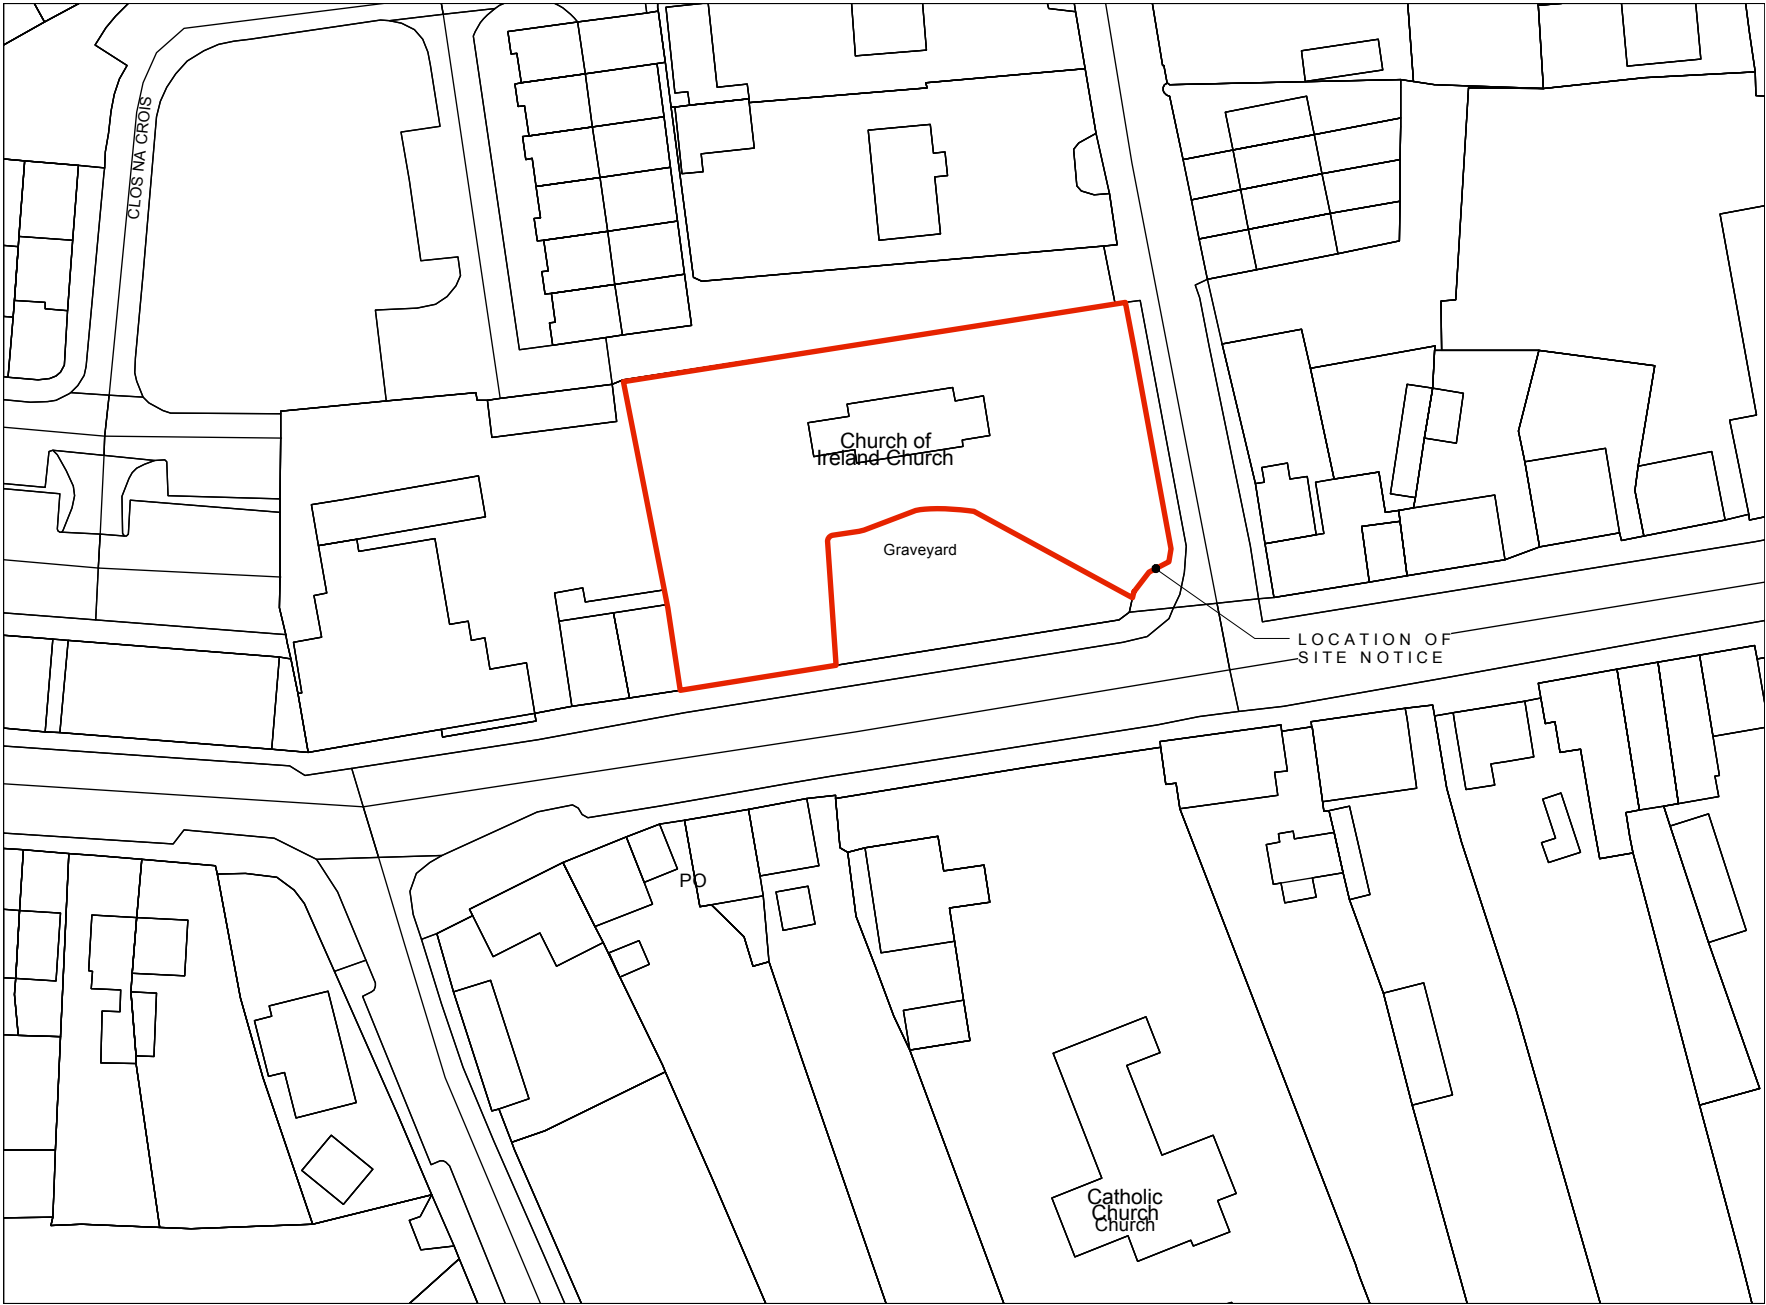

Description:
=====
Digital Cartographic Model (DCM)
=====

Publisher / Source:
=====
Ordnance Survey Ireland (OSi)
=====

Data Source / Reference:
=====
PRIME2
=====

File Format:
=====
Autodesk AutoCAD (DWG_R2013)
=====

File Name:
=====
v_50166406_1.dwg
=====

Clip Extent / Area of Interest (AOI):
=====
LLX,LLY= 668581.9099,754082.9628
LRX,LRX= 668814.9099,754082.9628
ULX,ULY= 668581.9099,754254.9628
URX,URY= 668814.9099,754254.9628
=====

Projection / Spatial Reference:
=====
Projection= IREN95_Irish_Transverse_Mercator
=====

Centre Point Coordinates:
=====
X,Y= 668698.4099,754168.9628
=====

Reference Index:
=====

Map Series | Map Sheets
1:2,500 | 2777-C

Data Extraction Date:
=====
Date= 19-Jan-2021
=====

Source Data Release:
=====
DCLMS Release V1.136.111
=====

Product Version:
=====
Version= 1.3
=====

License / Copyright:
=====

Ordnance Survey Ireland eTerms of Use apply.
Please visit www.osi.ie/about/terms-conditions.

© Ordnance Survey Ireland, 2021
Compiled and published by Ordnance Survey
Ireland, Phoenix Park, Dublin 8, Ireland.

Unauthorised reproduction infringes Ordnance
Survey Ireland and Government of Ireland
copyright.

All rights reserved. No part of this publication
may be copied, reproduced or transmitted in any
form or by any means without the prior written
permission of the copyright owners.

The representation on this map of a road, track
or footpath is not evidence of the existence of a
right of way.

Ordnance Survey maps never show legal property
boundaries, nor do they show ownership of physical
features.

© SuirbhÉireacht Ordán is ...ireann, 2021
Arna thioms' agus arna fhoilsi' ag
SuirbhÉireacht Ordán is ...ireann, P-irc an
Fhionnuisce, Baile jtha Cliath 8, ...ire.

S-rálonn at-irgeadh neamh'daraithe cúipcheart
ShuirbhÉireacht Ordán is ...ireann agus Rialtas
na h...ireann.

Gach cead ar cosnamh. Níl ceadmhach aon
chuid den fhoilseachán seo a chUipe-il, a
at-irgeadh nU a tharchur in aon fhoirm n- ar aon
bhealach gan cead i scríbhinn roimh ré U' inÉirí
an chUipchirt.

Níl hionann bUthar, bealach nU cos-n a bheith ar
an lÉarsc-il seo agus fianaise ar chead sil.

Níl thaispe-nann lÉarscail de chuid Ordán is
ShuirbhÉireacht na h...ireann teorann phointilí deaht'il
de mhaoín riamh, n- 'inÉireacht de ghnÉithe fhisici'la.

CLIENT:

DESIGN TEAM:



STATUS OF DRAWING:

PLANNING APPLICATION
PURPOSES ONLY

Do not scale from this drawing.
All dimensions to be taken from Architect's drawings.
Discrepancies to be referred to the Architect for clarification.

The copyright of this drawing is vested in the Architects.
This drawings may not be copied or reproduced without written consent.

CHECKED BY:
A. Richardson

DRAWN BY:
I. Donnelly

DE BLACAM AND MEAGHER ARCHITECTS
4 ST. CATHERINE'S LANE WEST, DUBLIN 8 TEL (01) 4534240 FAX (01) 4737959 EMAIL MAIL@DEBM.IE WWW.DEBLACAMANDMEAGHER.COM

JOB TITLE **St Kinneth's Church, Ballivor**

DRAWING TITLE **Site Location Map**

DATE **March 2021**

SCALE **1:1000 @ A3**

JOB No. **2050**

DWG No. **A-00**

REV. **0**