


Planning Pack Map

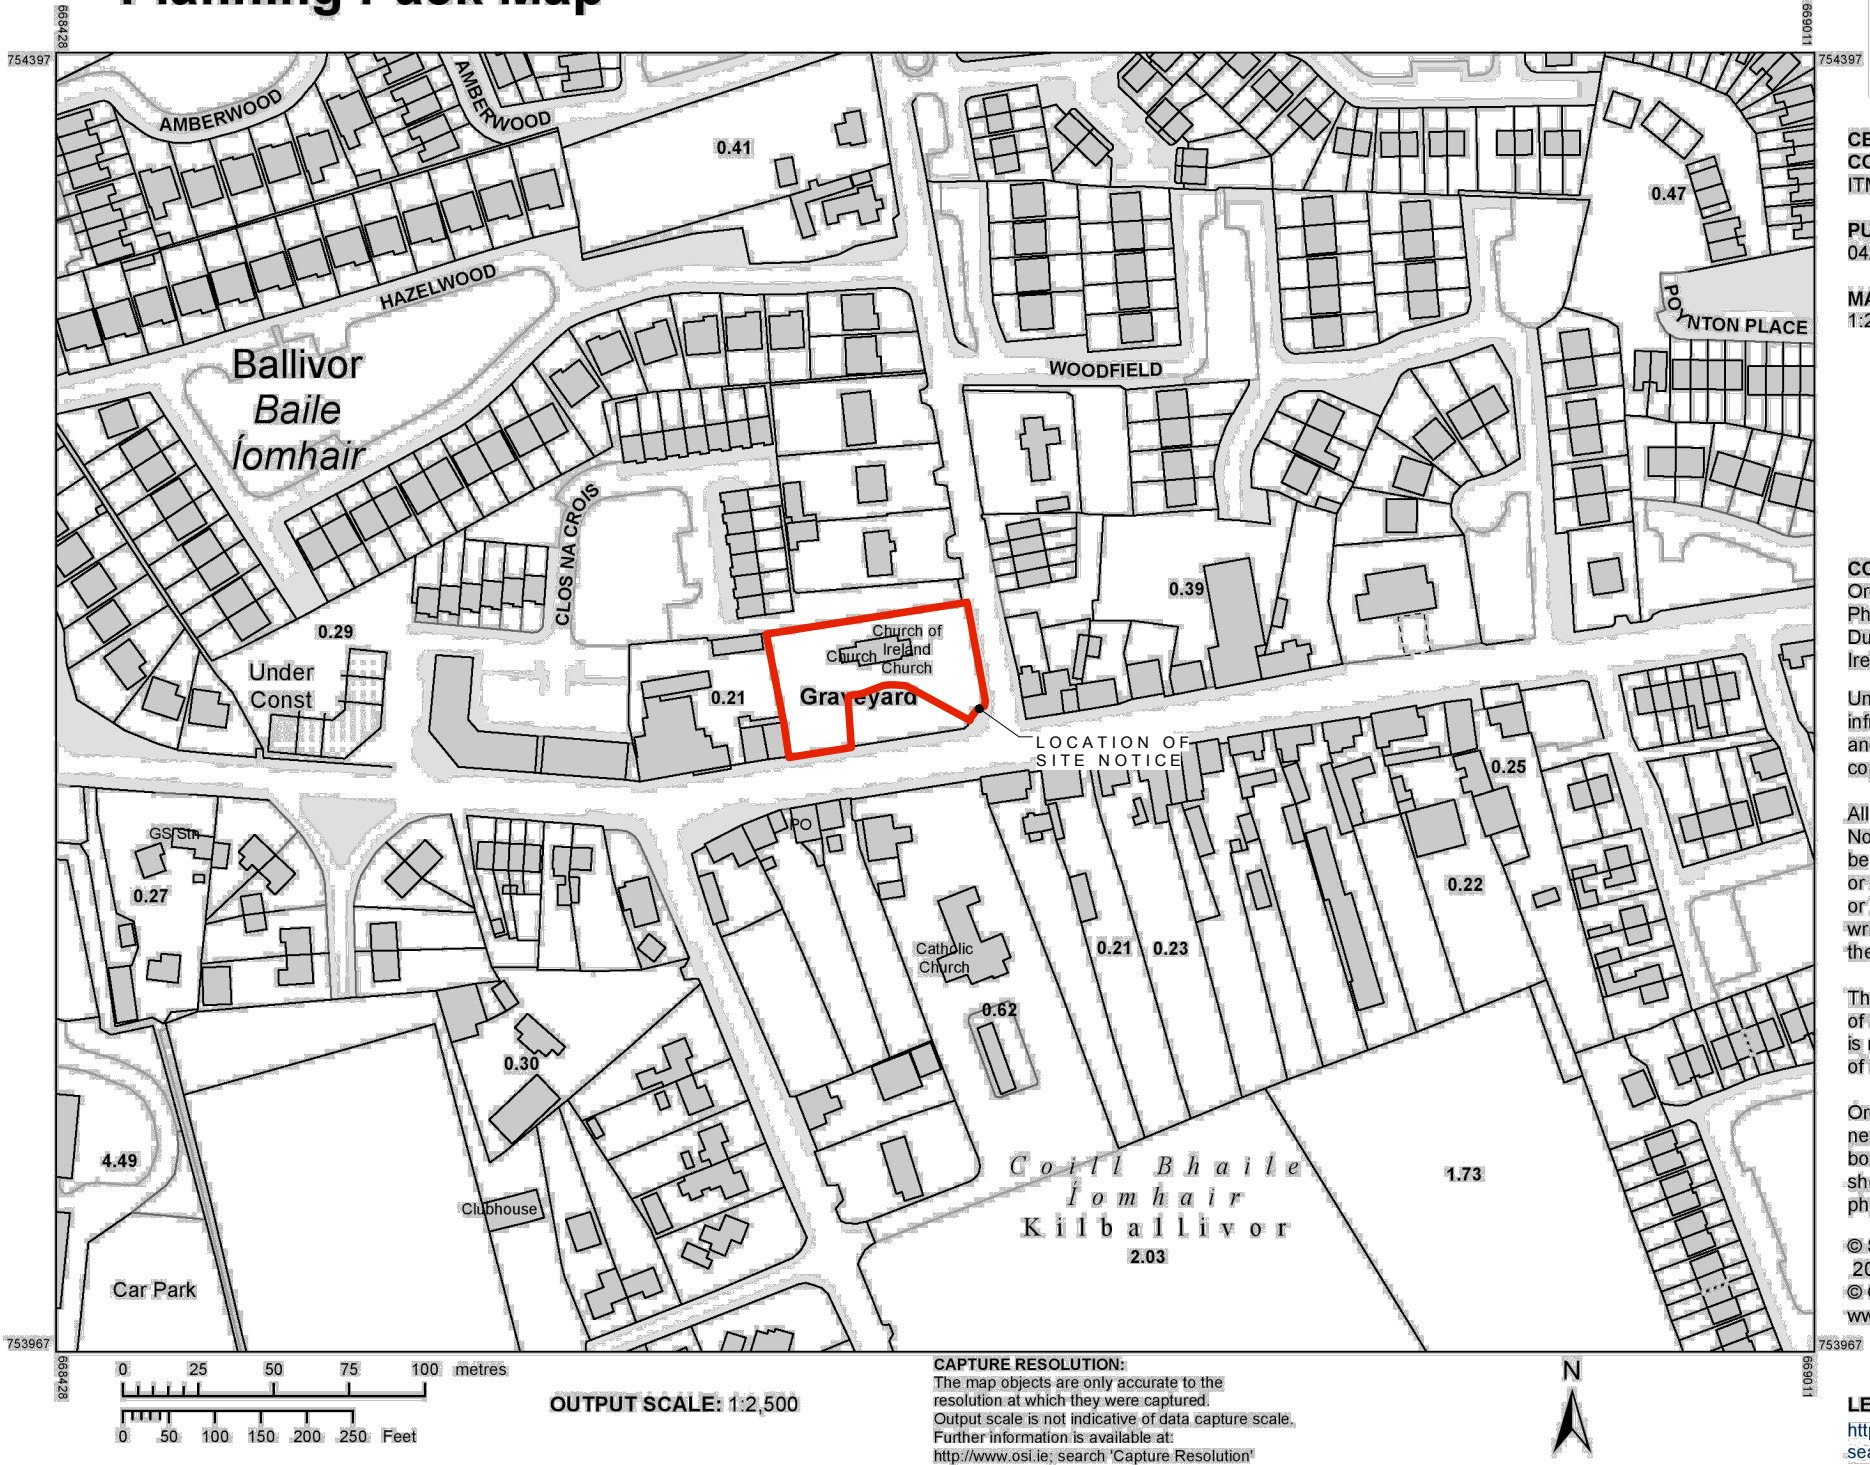

CENTRE COORDINATES:
ITM 668720.754182

PUBLISHED: 04/03/2021
ORDER NO.: 50176200_1

MAP SERIES: 1:2,500
MAP SHEETS: 2777-C

COMPILED AND PUBLISHED BY:
Ordnance Survey Ireland,
Phoenix Park,
Dublin 8,
Ireland.

Unauthorised reproduction
infringes Ordnance Survey Ireland
and Government of Ireland
copyright.

All rights reserved.
No part of this publication may
be copied, reproduced
or transmitted in any form
or by any means without the prior
written permission of
the copyright owners.

The representation on this map
of a road, track or footpath
is not evidence of the existence
of a right of way.

Ordnance Survey maps
never show legal property
boundaries, nor do they
show ownership of
physical features.

© Suirbhéireacht Ordanáis Éireann,
2021
© Ordnance Survey Ireland, 2021
www.osi.ie/copyright

LEGEND:
<http://www.osi.ie>
search 'Large Scale Legend'

CLIENT:

DESIGN TEAM:



STATUS OF DRAWING:
**PLANNING APPLICATION
PURPOSES ONLY**

Do not scale from this drawing.
All dimensions to be taken from Architect's drawings.
Discrepancies to be referred to the Architect for clarification.
*The copyright of this drawing is vested in the Architects.
This drawings may not be copied or reproduced without written consent.*

CHECKED BY:

A. Richardson

DRAWN BY:

I. Donnelly

DE BLACAM AND MEAGHER ARCHITECTS

4 ST. CATHERINE'S LANE WEST, DUBLIN 8 TEL (01) 4534240 FAX (01) 4737959 EMAIL MAIL@DEBM.IE WWW.DEBLACAMANDMEAGHER.COM

JOB TITLE **St Kinneth's Church, Ballivor**

DRAWING TITLE **Site Location Map**

DATE **March 2021** SCALE **1:2500 @ A3** JOB NO. **2050** DWG NO. **A-00B** REV. **0**