


WEST ELEVATION



SOUTH ELEVATION



NORTH ELEVATION

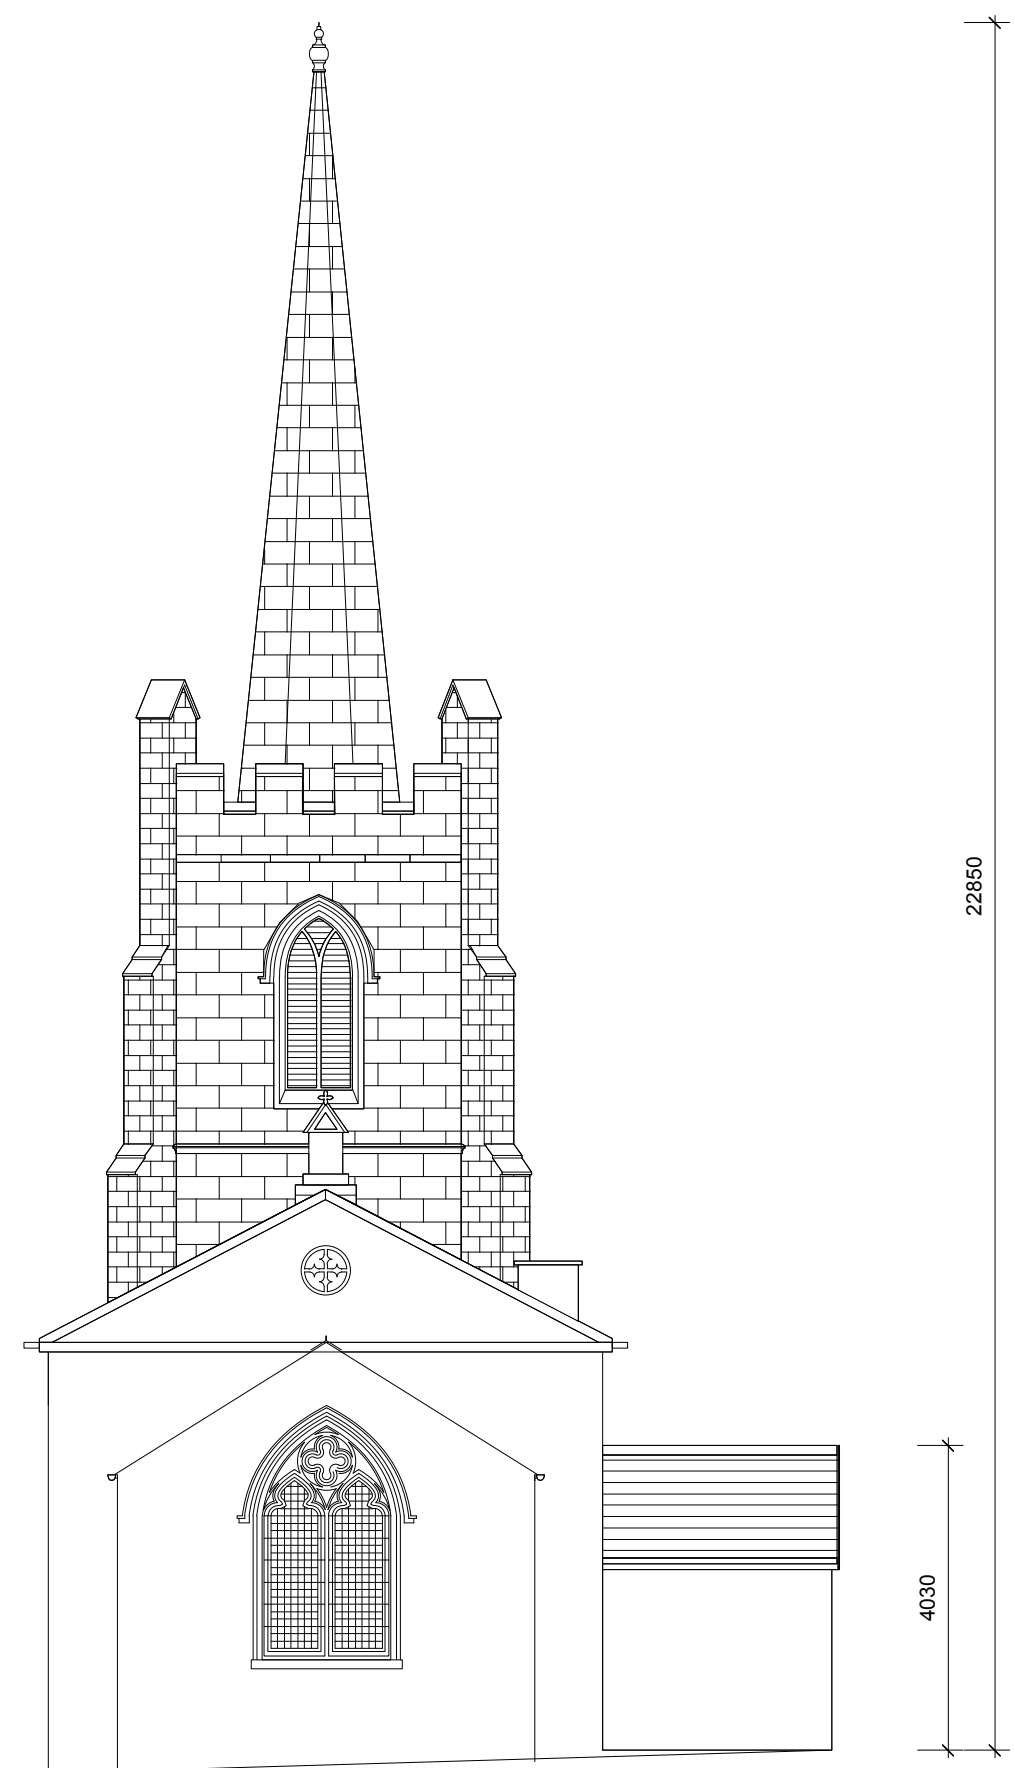

EAST ELEVATION