





- Legend**
- Site Boundary
 - Proposed Design Level - Subject to Section 50 Application and Detailed Design
 - Potential Area for Compensatory Flood Plain (Subject to Detailed Design and Section 50 Application)
 - SuDS Paving System
 - Proposed Bike Rack
 - Existing Water Feature
 - Proposed Landscape Screening
 - Proposed Upgrade of Existing Fence to Bow Top Railing as per Typical Detail
 - Proposed Gate

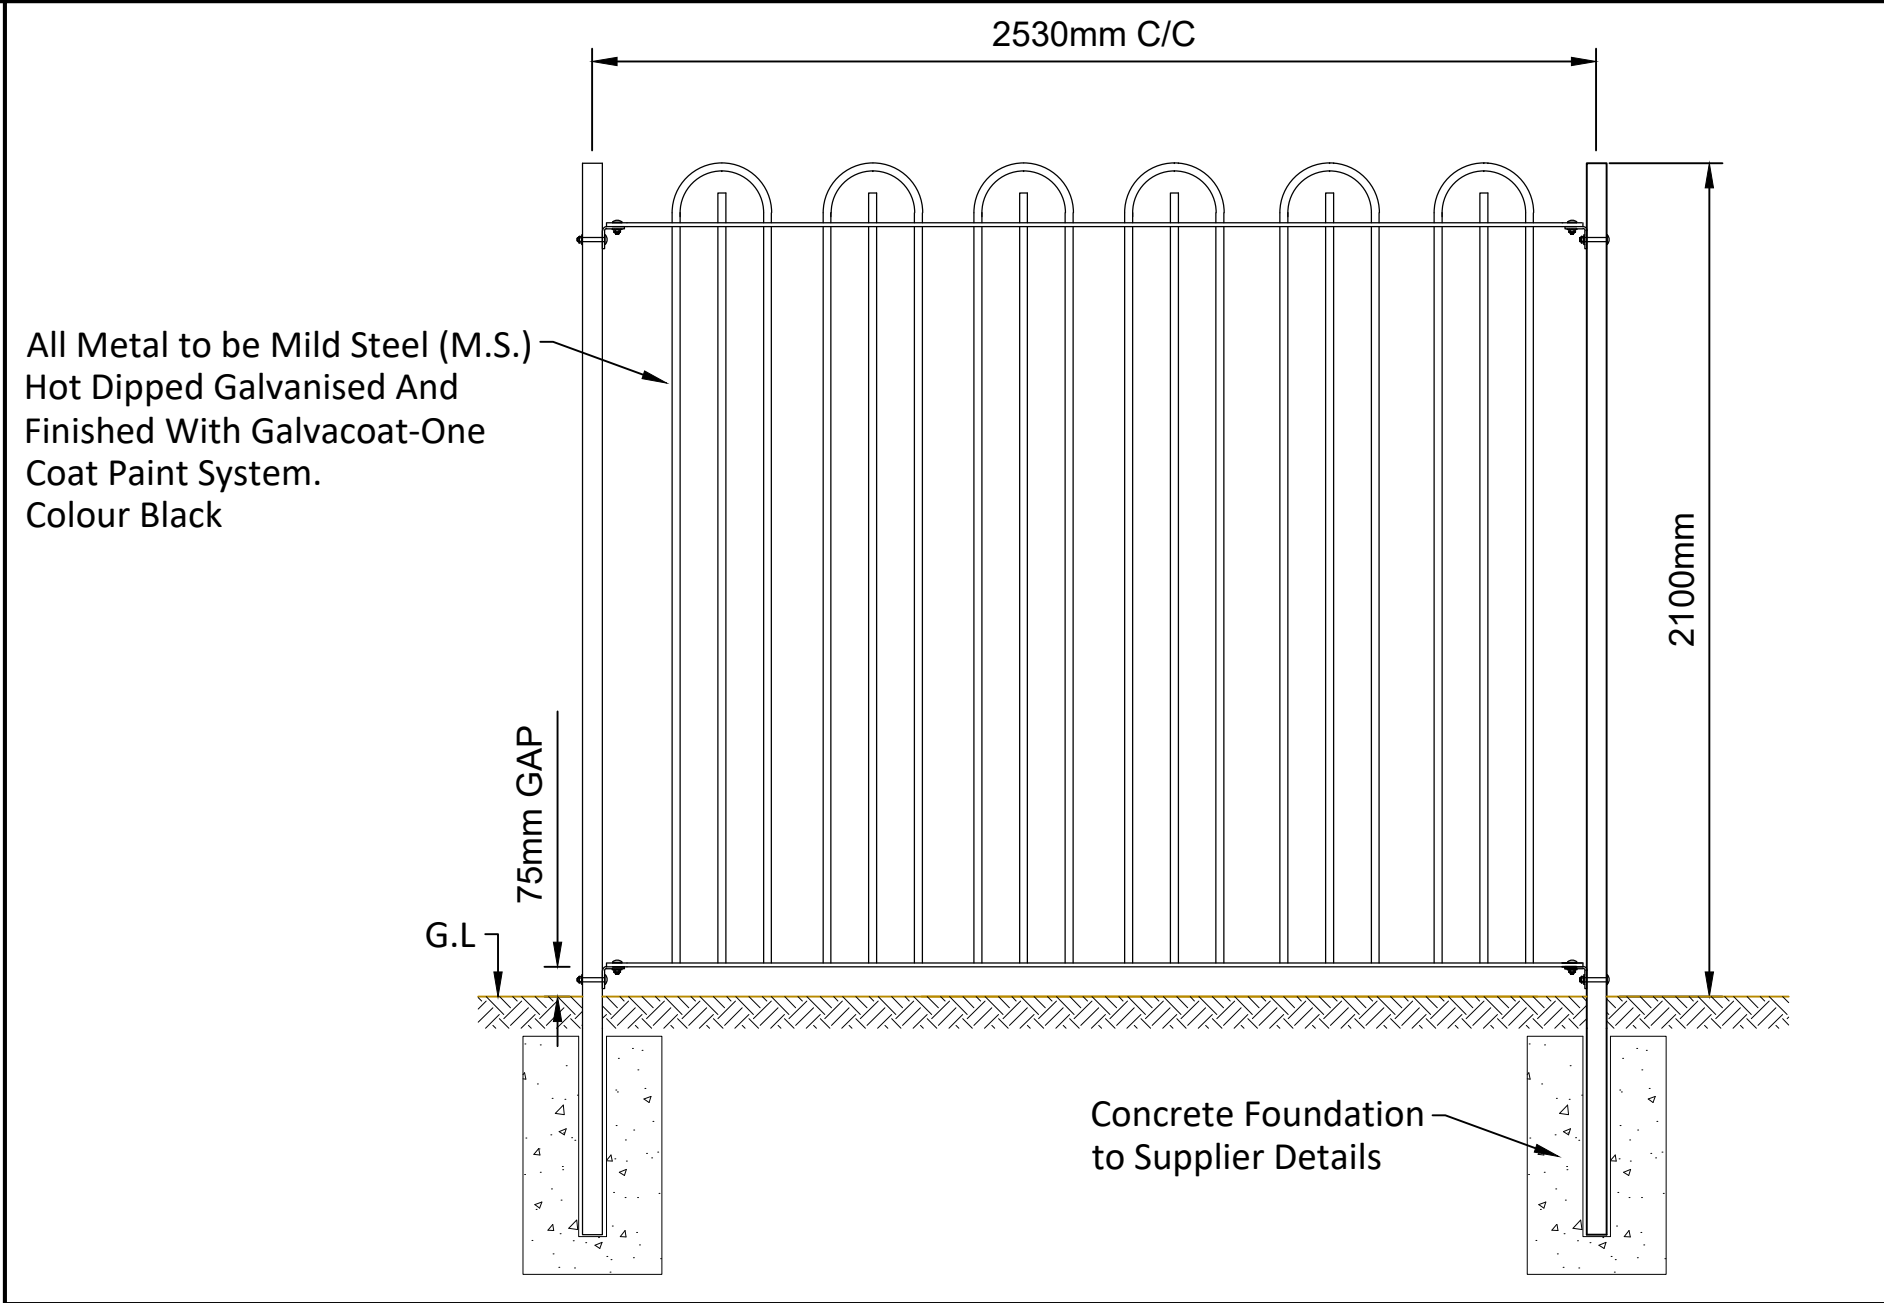

TYPICAL RAILING DETAIL 1
Scale 1:75

If Applicable : Ordnance Survey Ireland Licence No. EN 0001220 © Ordnance Survey Ireland and Government of Ireland OSI-3258

PLAN
Scale 1:750

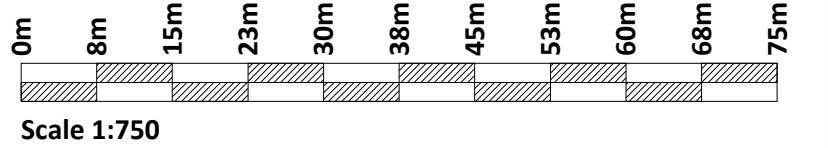

Rev.	Description	App By	Date
A	Issue For Comment	JON	15.07.21
B	Issue For Planning	JON	19.08.21

PROJECT	CLIENT		
ASHBOURNE SKATE PARK	MEATH COUNTY COUNCIL		
SHEET	Date 15.07.21	Project number P20-343	Scale (@ A1-) 1:750
SITE LAYOUT	Drawn by NS	Drawing Number	Rev
	Checked by GL	P20-343-0100-0002	B

O:\ACAD\2020\P20-343\P20-343-0100-0002