



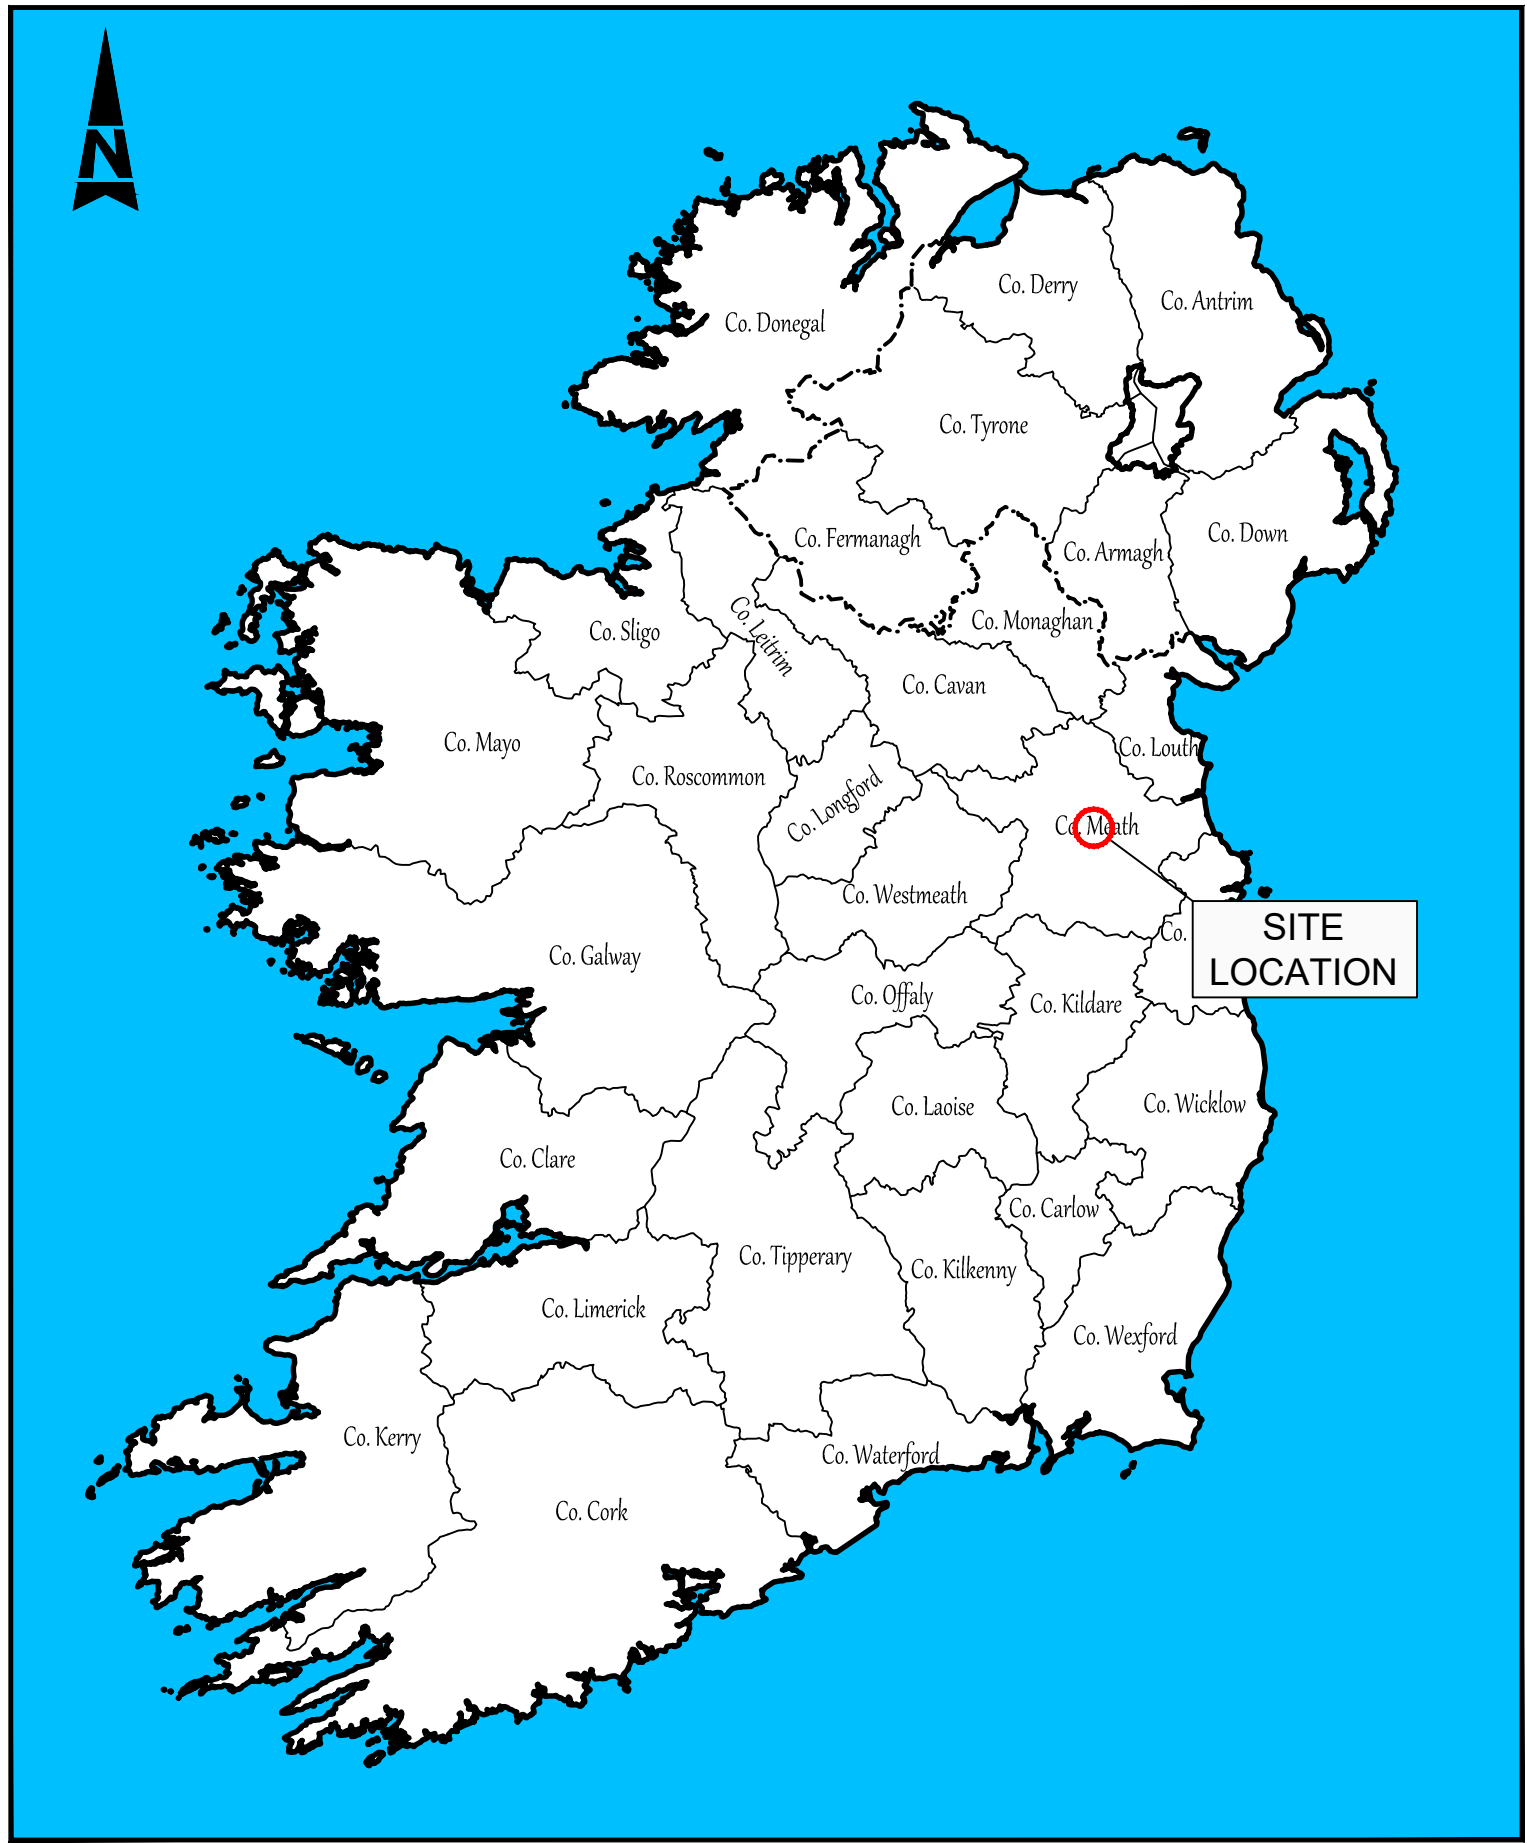

IRELAND LOCATION MAP


Scale at A1 1:2,000,000
Scale at A3 1:4,000,000

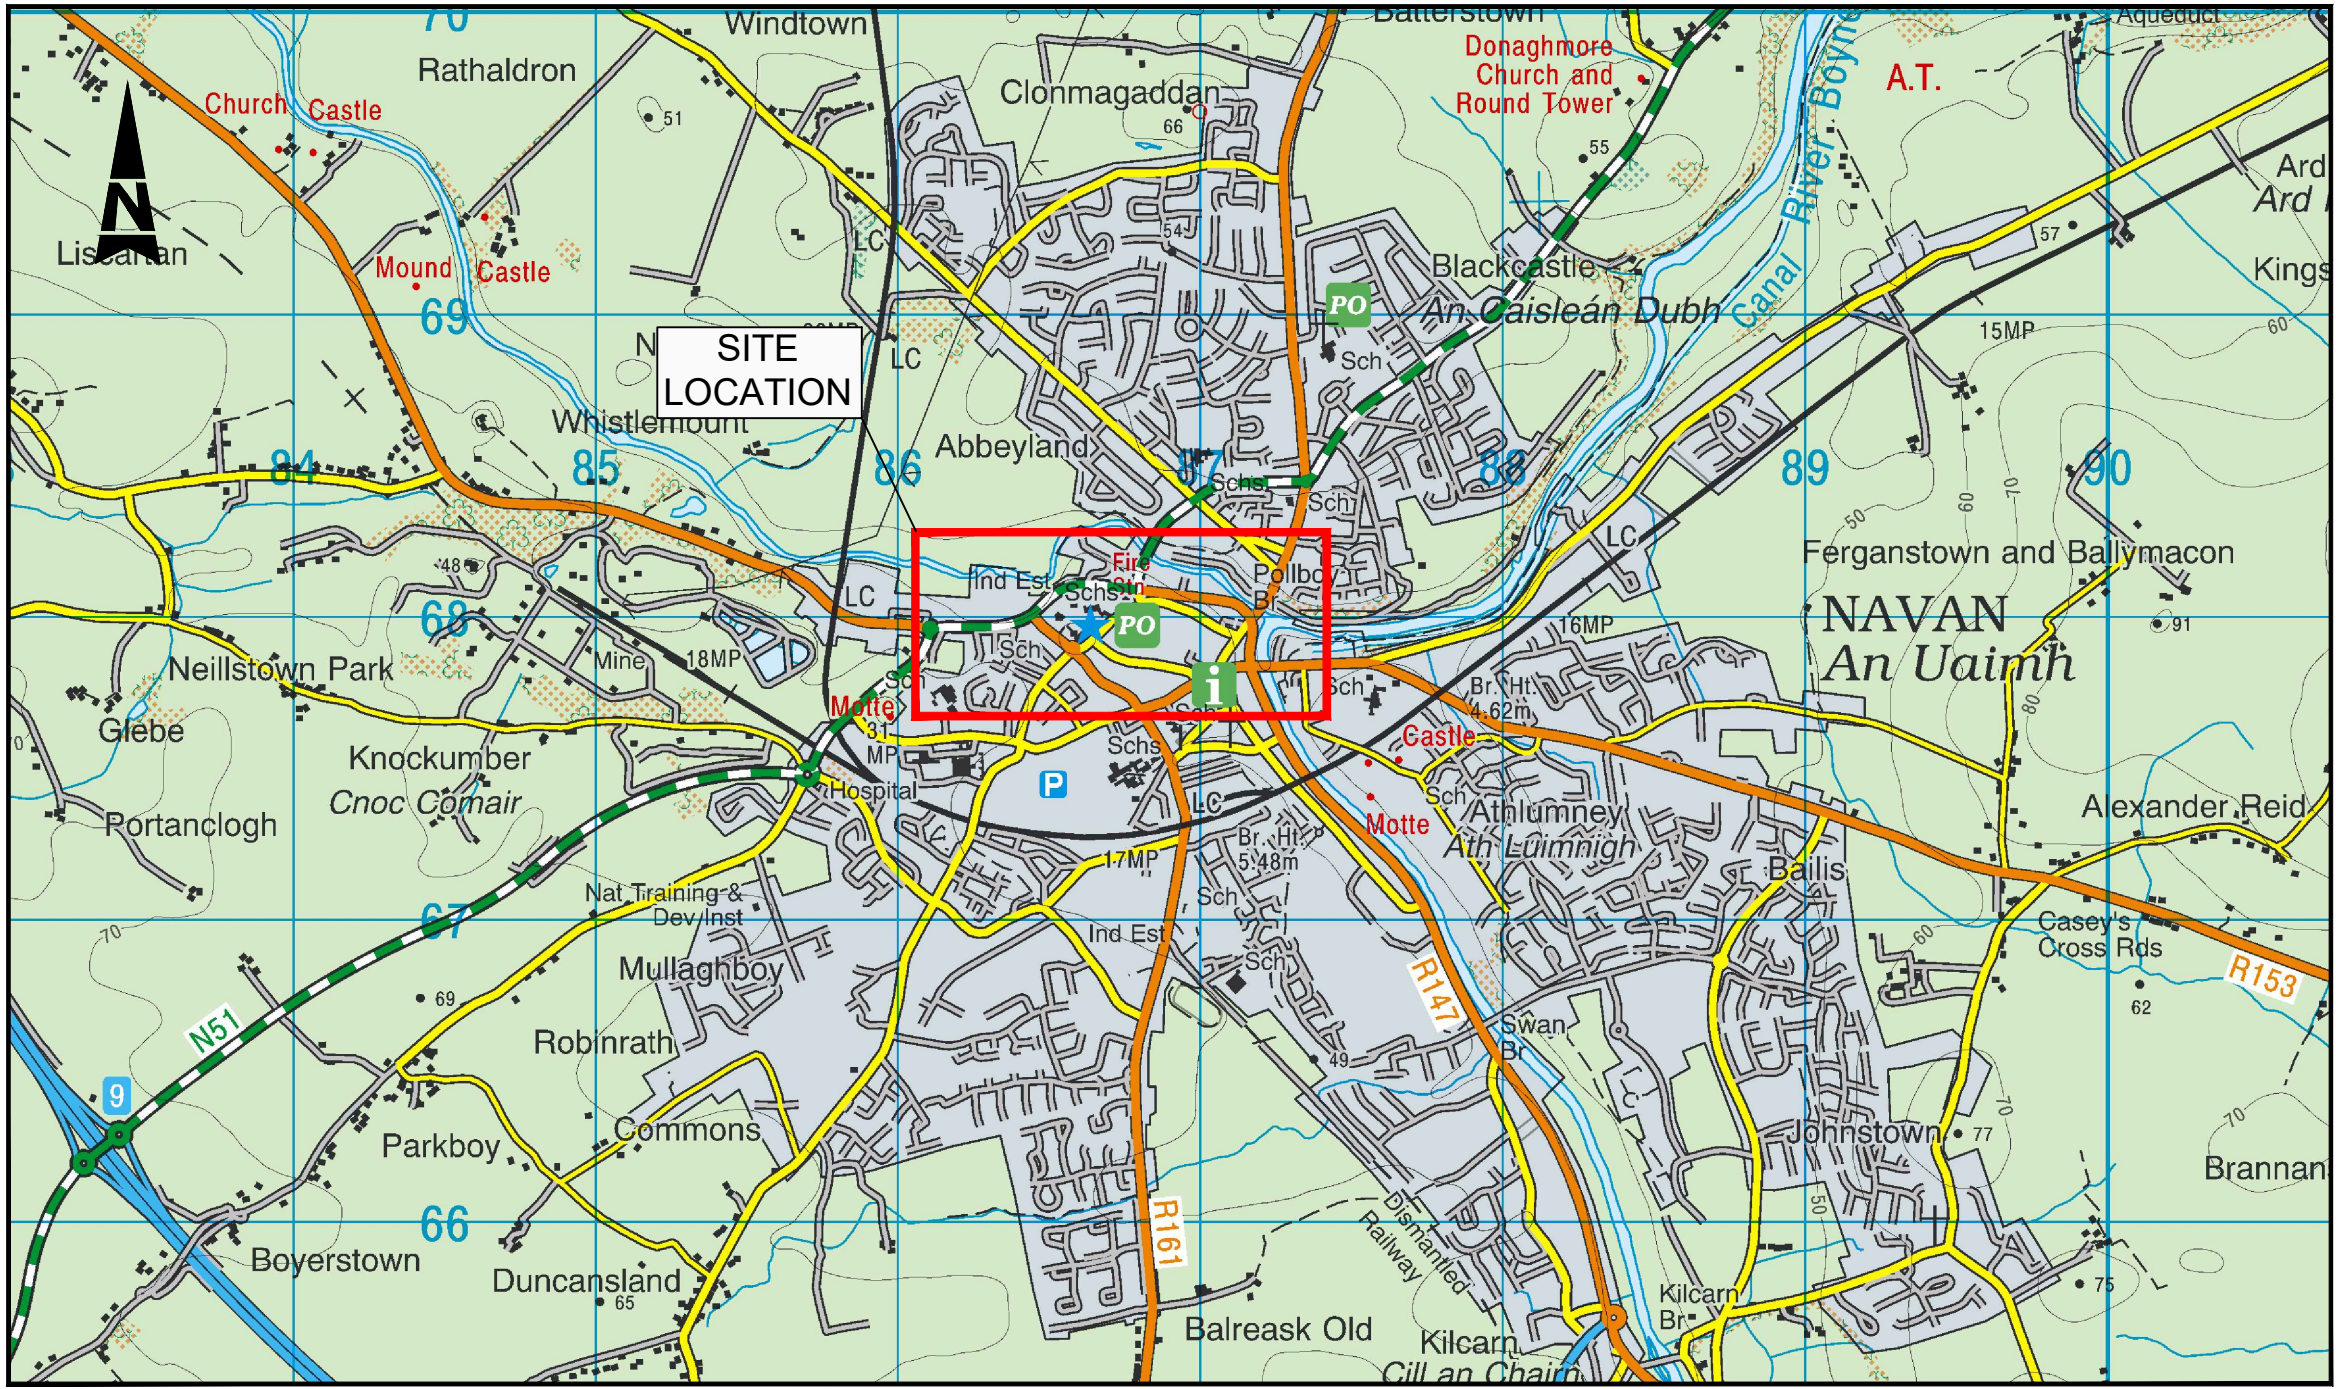

SITE MAP - R147 POOLBOY BRIDGE TO KELLS ROAD ROUNDABOUT

Scale at A1 1:25,000
Scale at A3 1:50,000

- GENERAL NOTES
1. ALL DIMENSIONS ARE IN MILLIMETRES UNLESS NOTED OTHERWISE
 2. ONLY WRITTEN DIMENSIONS SHALL BE USED. NO DIMENSIONS SHALL BE SCALED FROM THE DRAWINGS
 3. ALL LEVELS ARE IN METRES AND ARE TO MALIN HEAD DATUM
 4. ALL COORDINATES ARE IN METRES AND ARE TO IRISH TRANSVERSE MERCATOR
 5. DRAWINGS ARE TO BE READ IN CONJUNCTION WITH THE SPECIFICATION

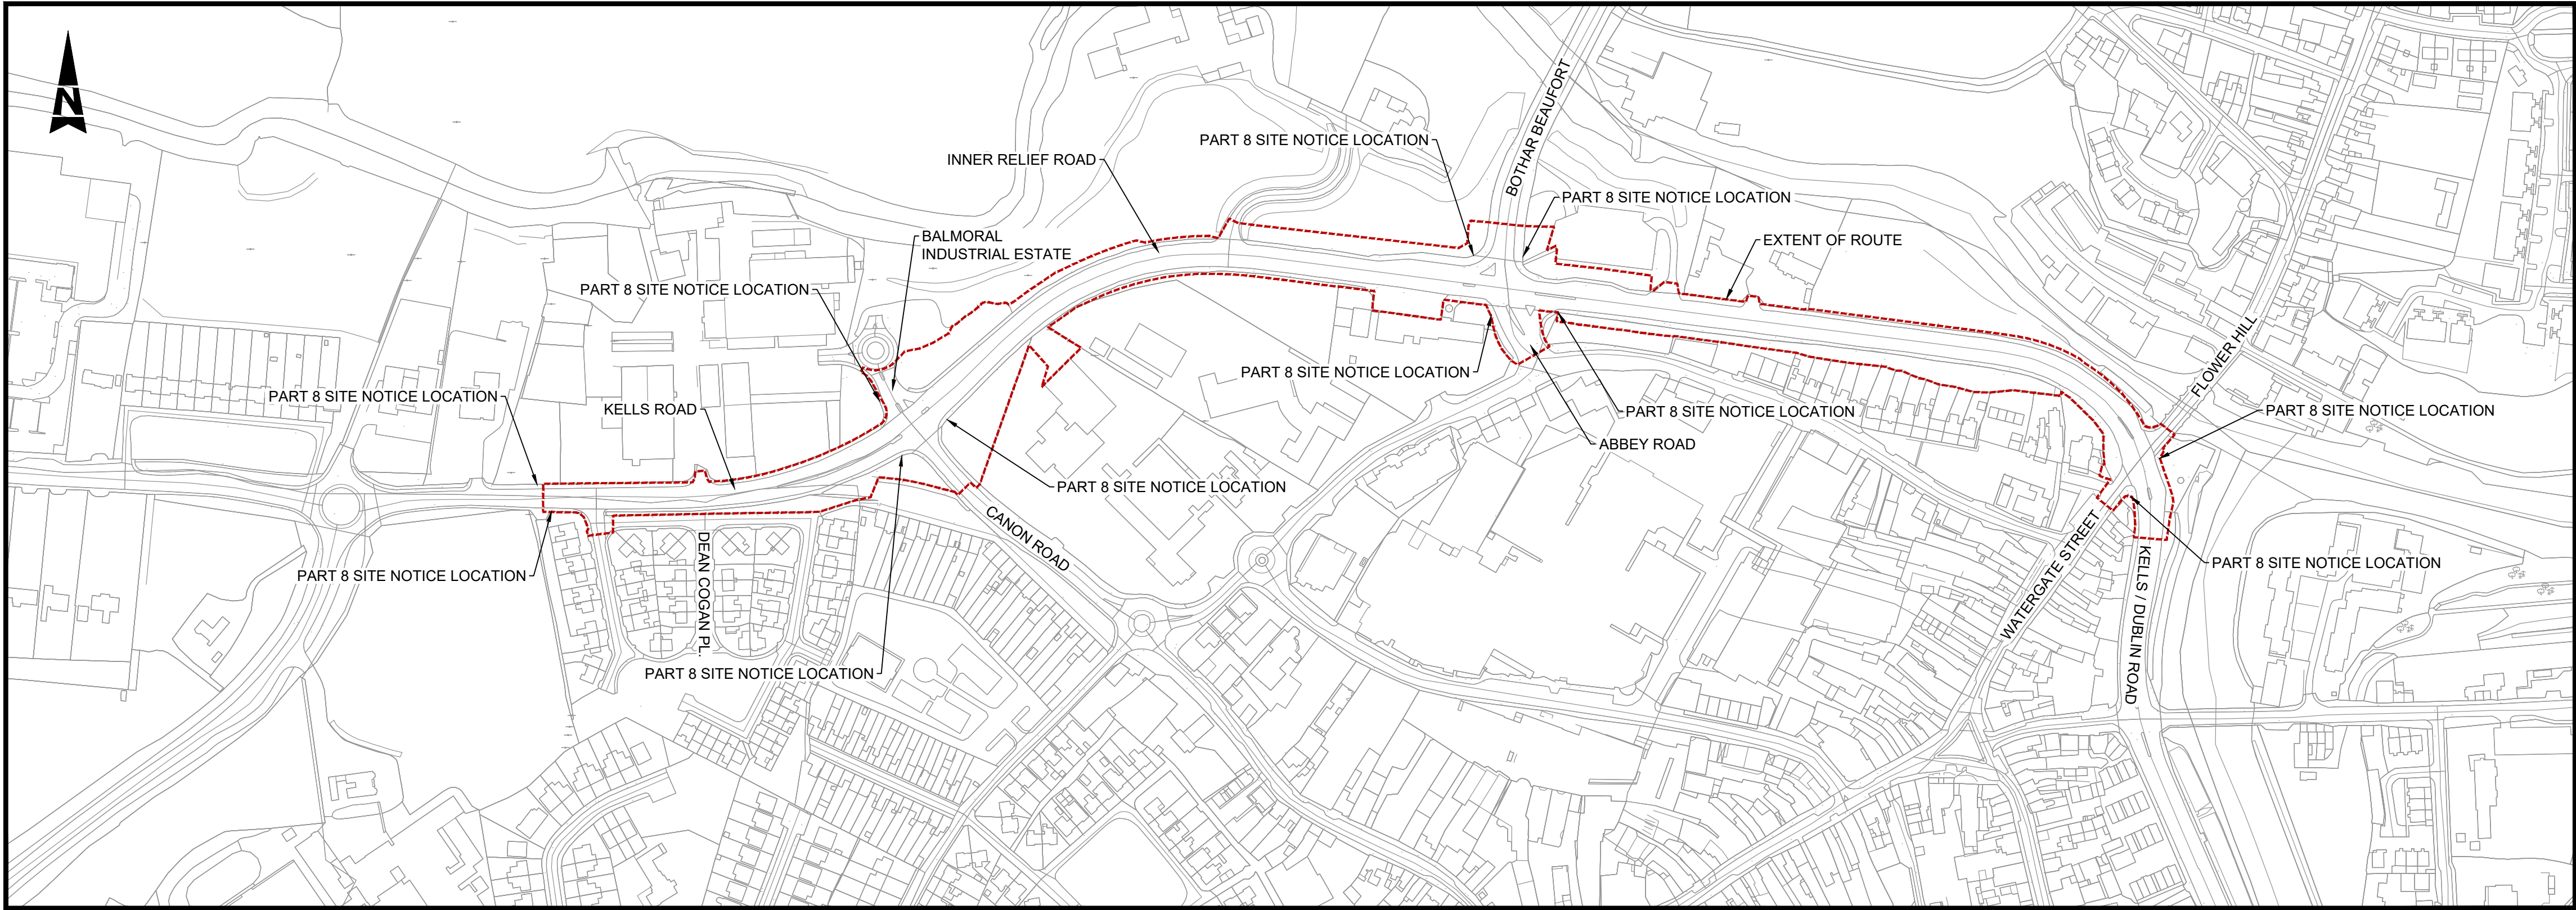

SITE LOCATION MAP - R147 POOLBOY BRIDGE TO KELLS ROAD ROUNDABOUT

Scale at A1 1:2,500
Scale at A3 1:5,000

© ORDNANCE SURVEY IRELAND. ALL RIGHTS RESERVED.
LICENCE NUMBER 2022/151/NIA/MEATHCOUNTYCOUNCIL



Rev	Description	By	Date	Chk'd	Auth
-	PART 8 PLANNING (FINAL)	CL	29/09/22	JMC	ST

ATKINS
Member of the SNC-Lavalin Group

Atkins House, 150-155 Ainslie Business Park, Swords, Co. Dublin
Tel (+353) 01 810 8000
Fax (+353) 01 810 8001

Unit 2B, 2200 Cork Airport Business Park, Cork
Tel (+353) 021 429 0300
Fax (+353) 021 429 0360

1st Floor Technology House Parkmore Technology Park, Galway
Tel (+353) 091 786 050
Fax (+353) 091 779 830

Client	MEATH COUNTY COUNCIL
Project	NAVAN CYCLE SCHEME R147 POOLBOY BRIDGE TO KELLS ROAD ROUNDABOUT

Title		SITE CONTEXT AND SITE LOCATION MAP			
Original	Scale	Design/Drawn	Checked	Authorised	
AS SHOWN		CL	JMC	ST	
Date	29/09/22	Date	29/09/22	Date	29/09/22
Status	Drawing Number	Rev			
P	5214376 / HTR / DR / 0001	-			