
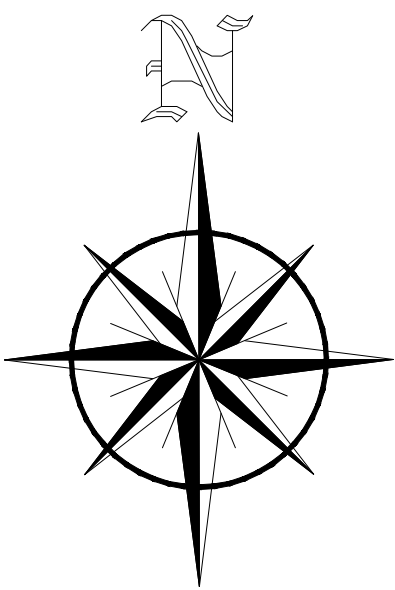


PART VIII - PUBLIC DISPLAY PROPOSED AMENDMENTS TO PREVIOUSLY PERMITTED KIOSK AT KENNEDY PLAZA

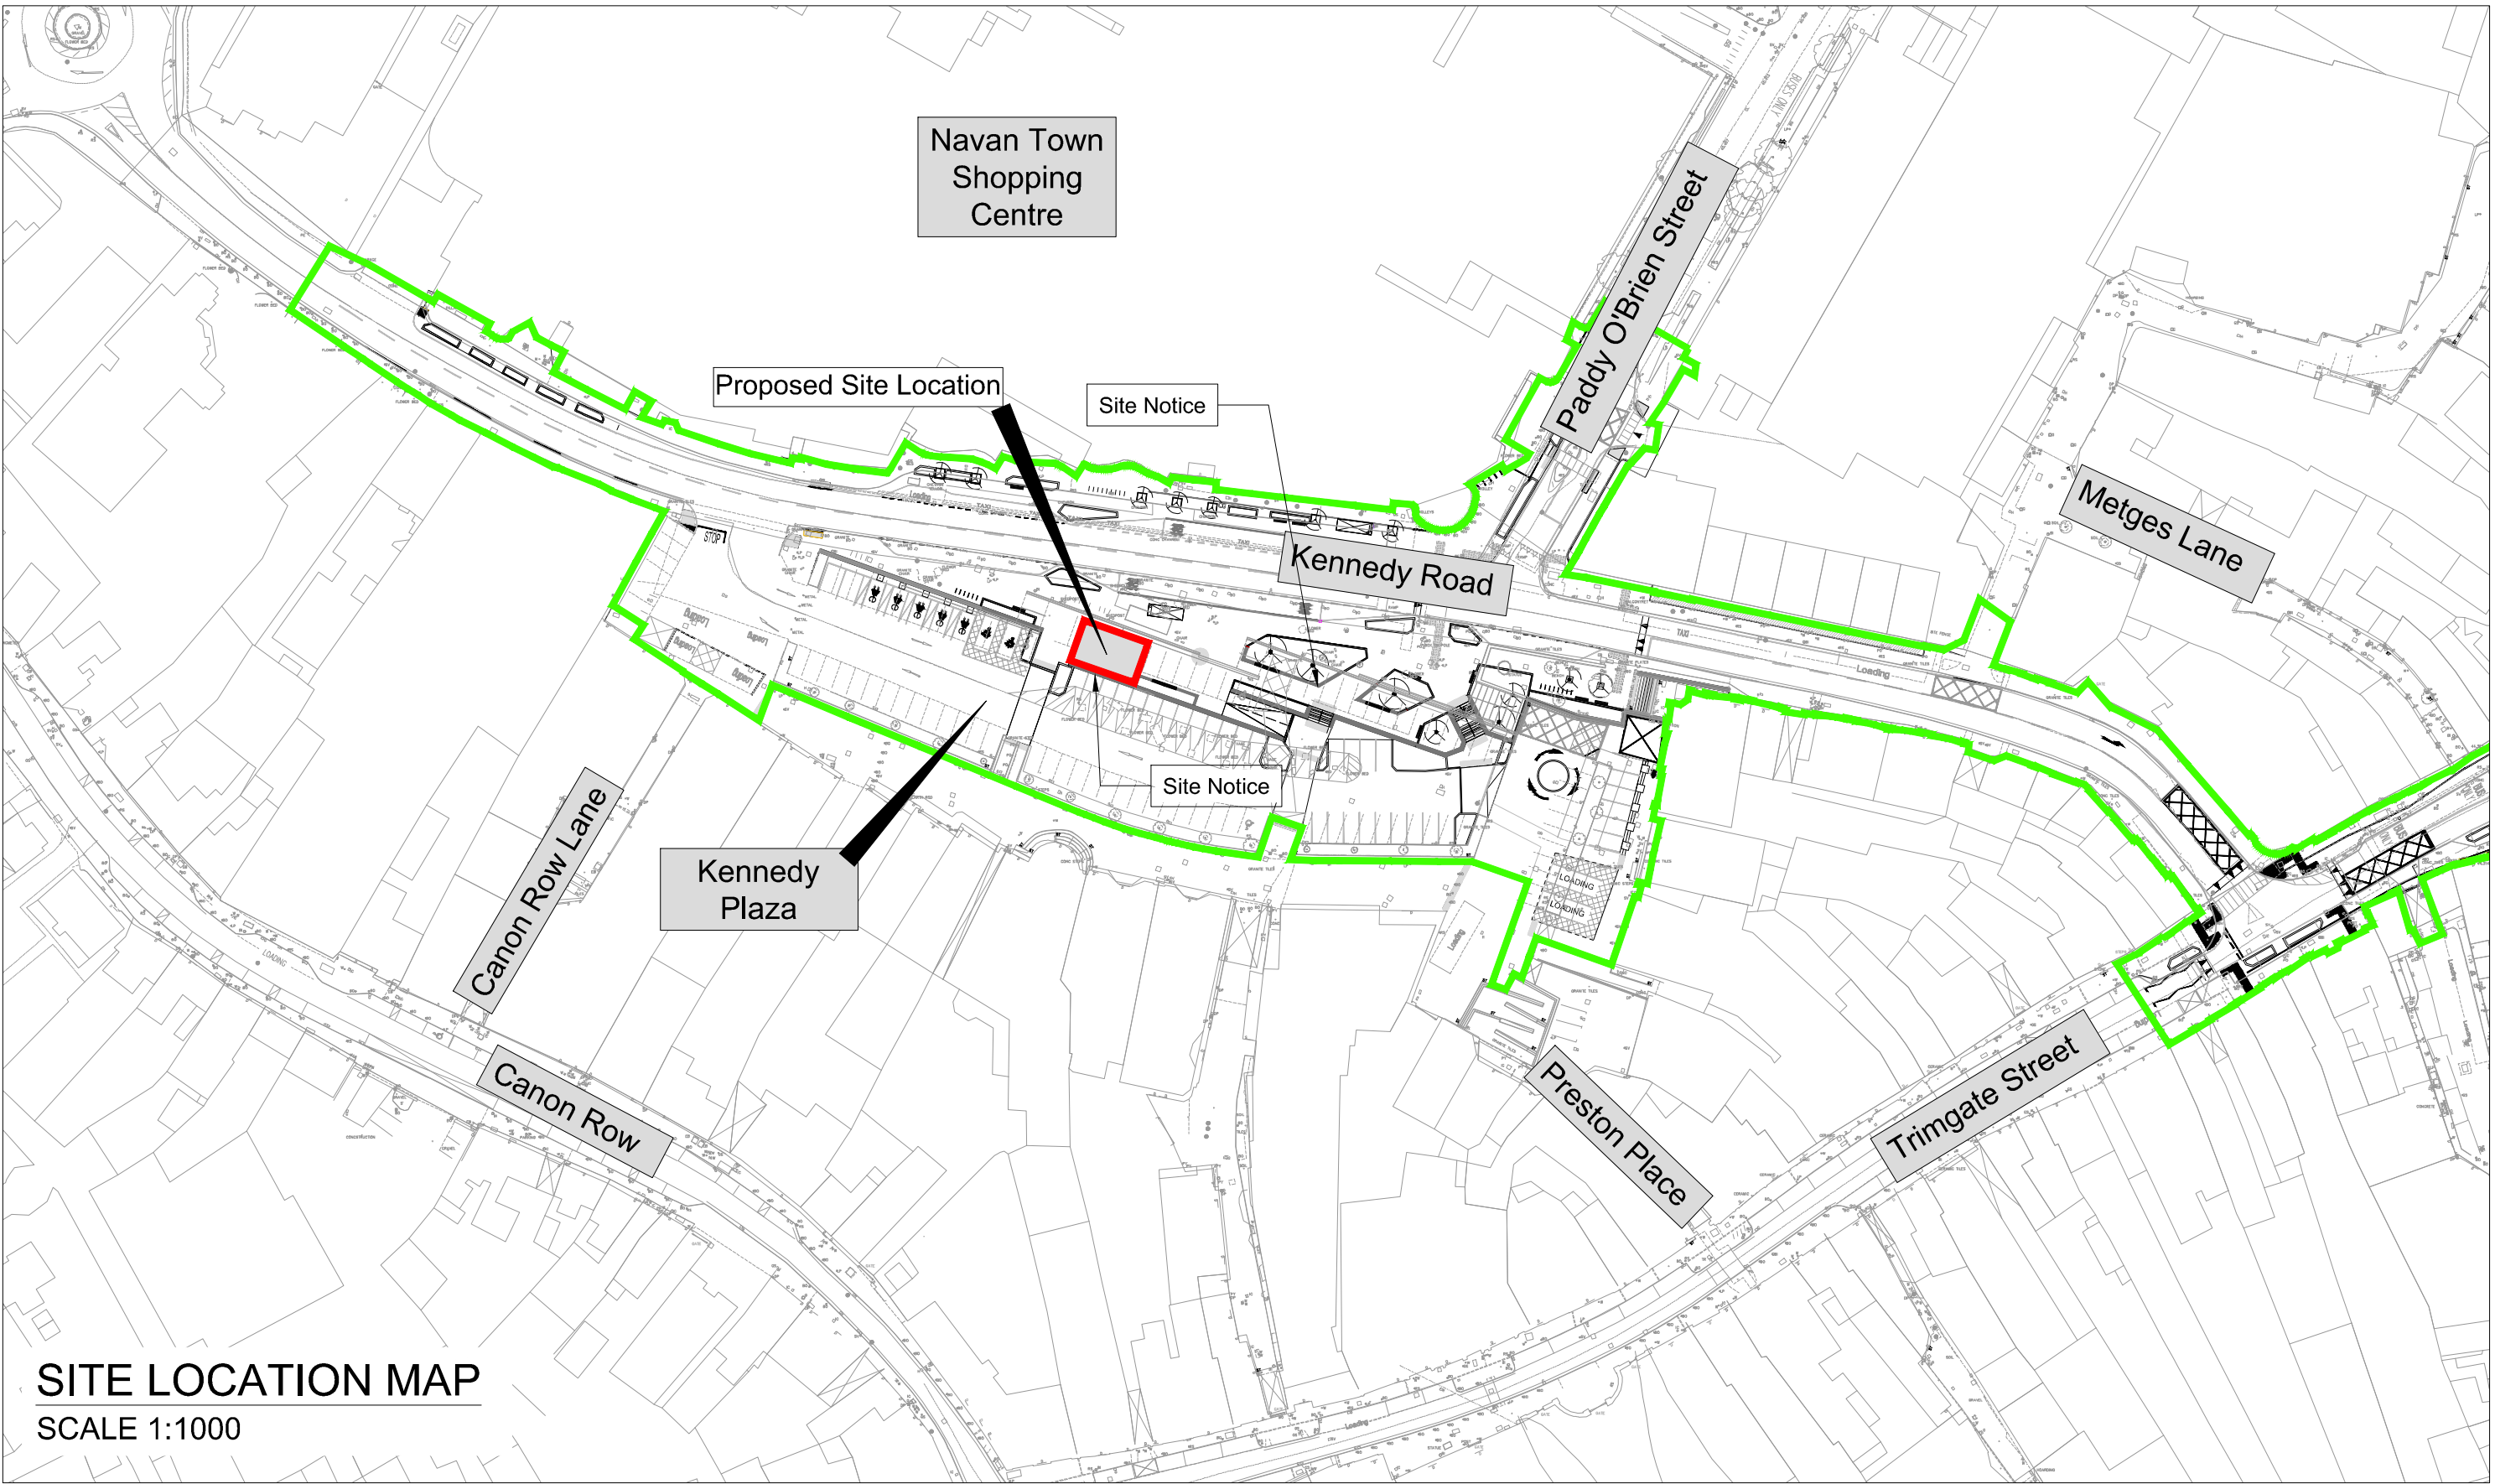


LEGEND:

- Proposed Site Location Boundary
- Area currently under construction,
as approved in planning reference no.
P817004

NOTE:

1. Refer to drawing no. NAV_30-CSE-K1-XX-DR-C-2201 for plan layout and elevations of the proposed structure.
2. The Proposed kiosk building is located within the extents of Phase 3 of the Navan Town Scheme- Navan 2030 Works, which are currently under construction. The finished layout of the proposed Works has been included on the Site Layout drawing.

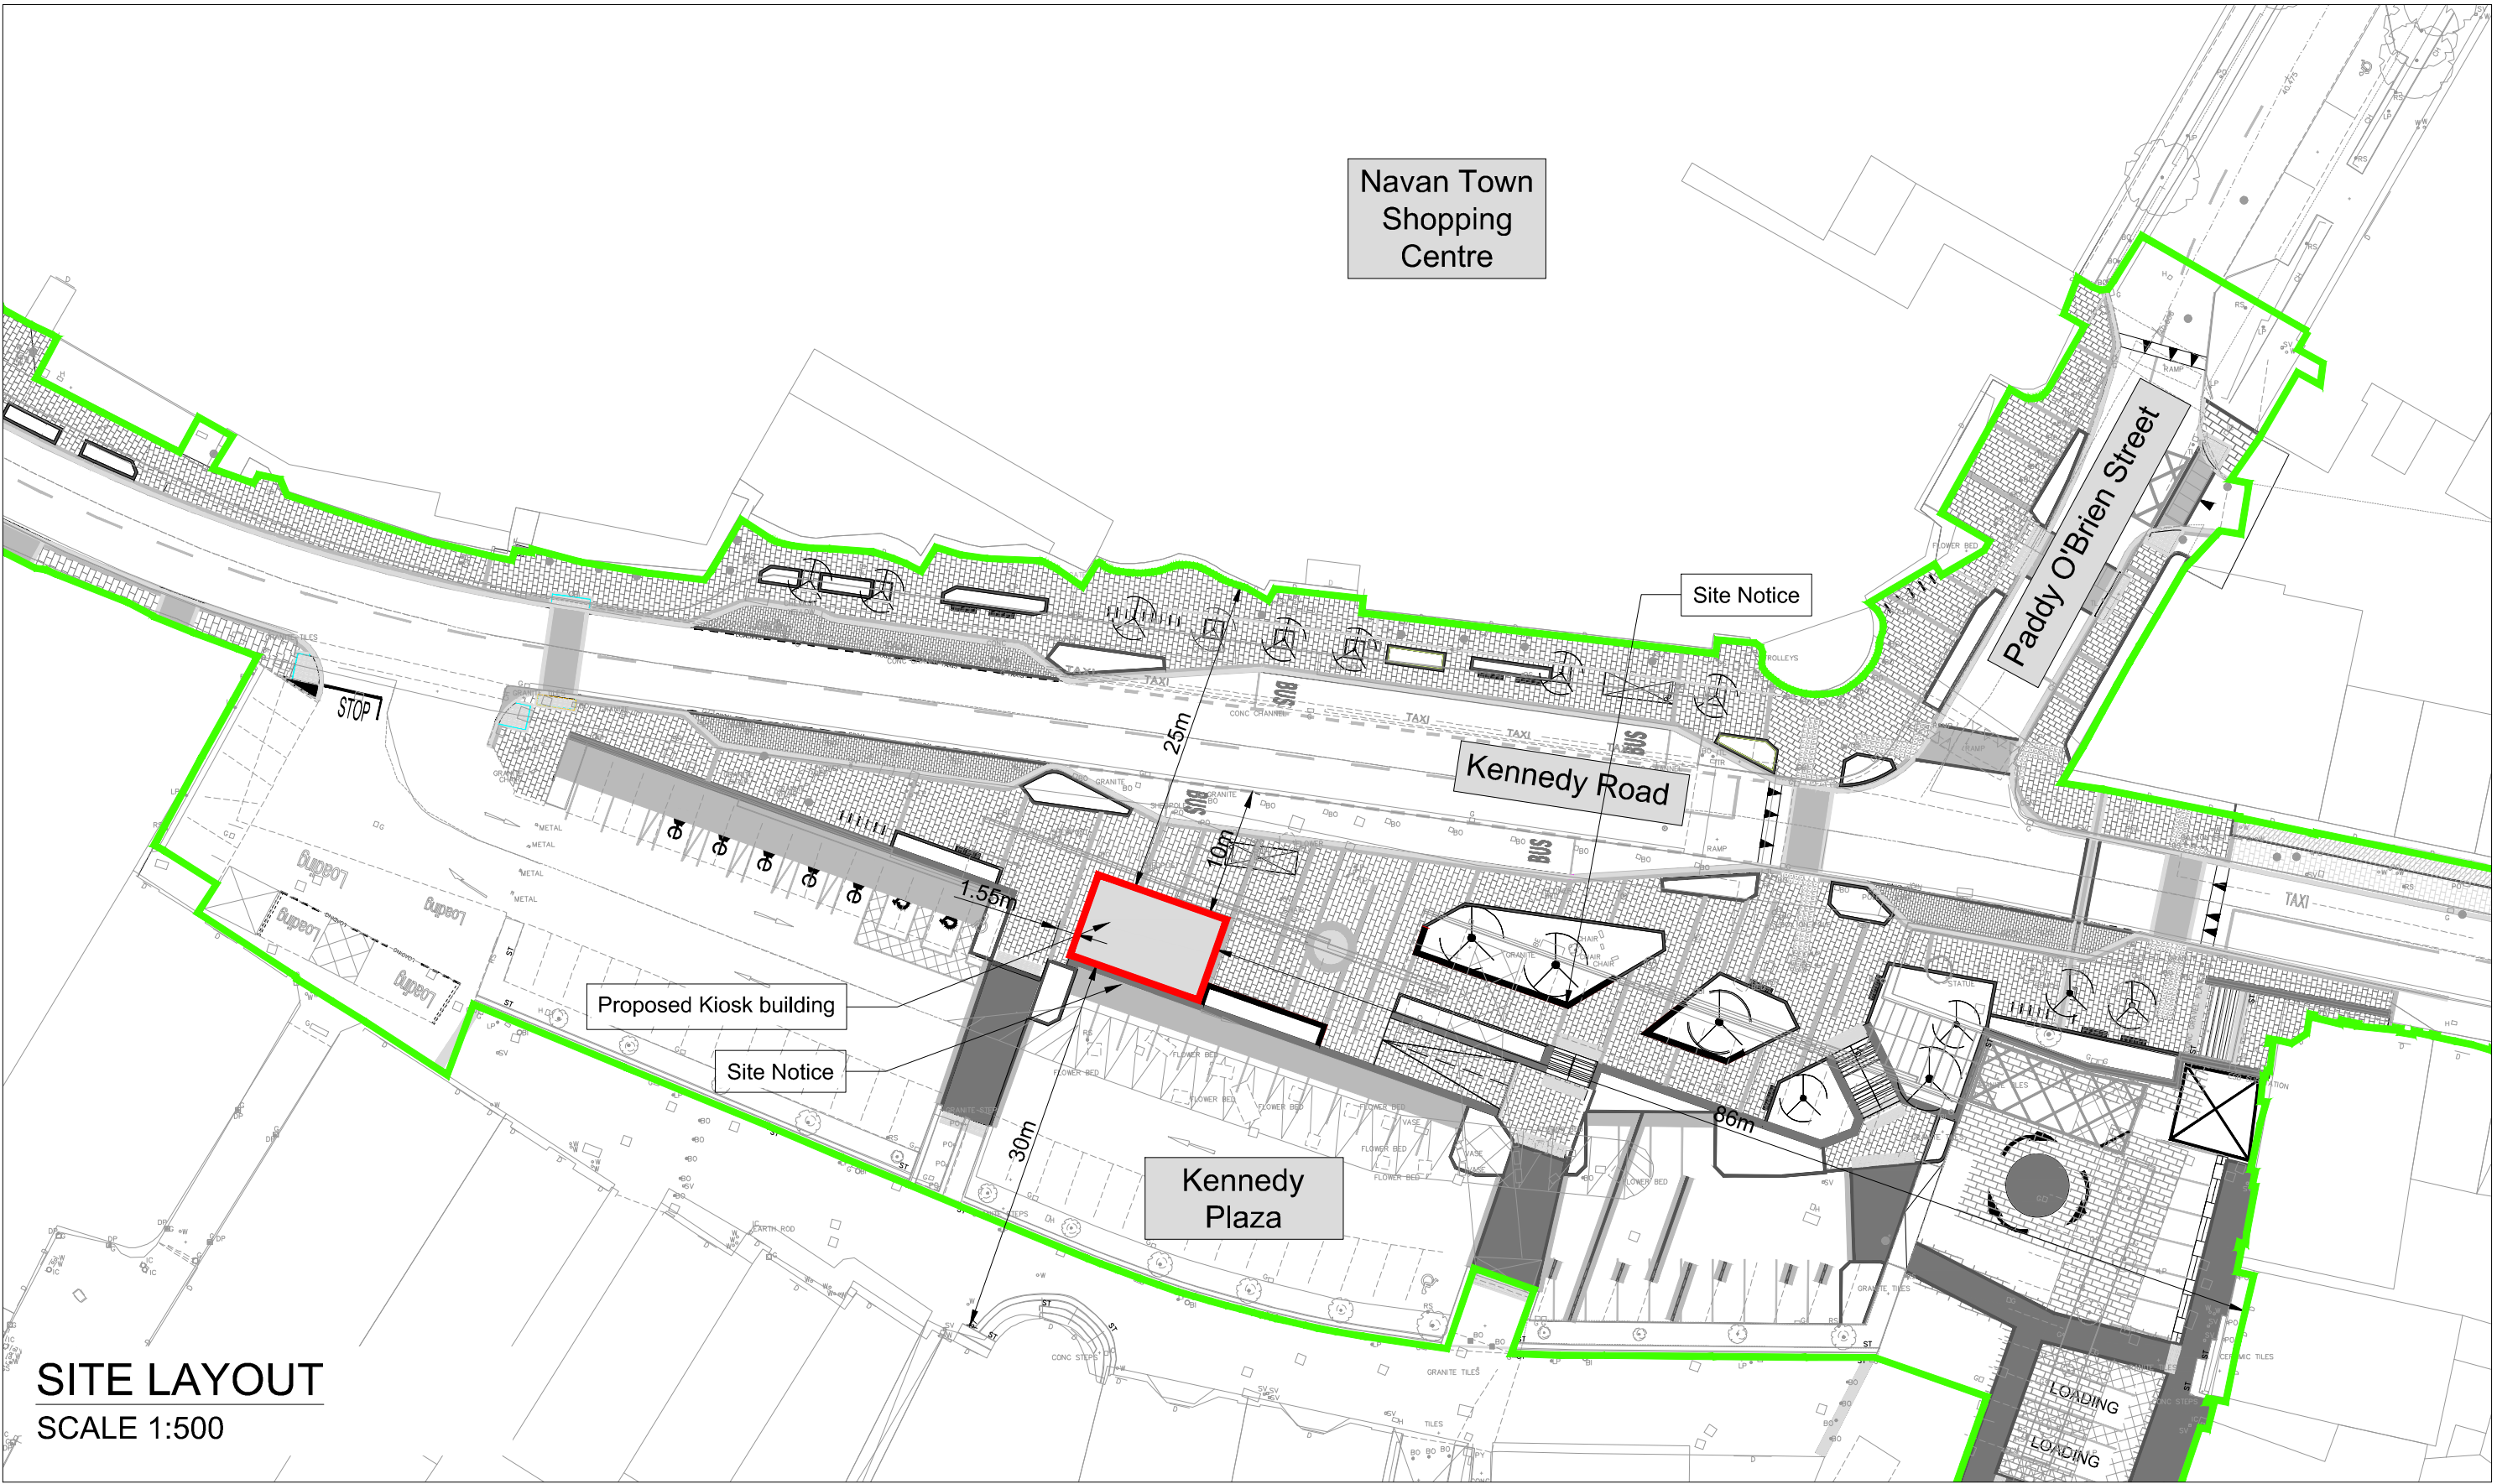

Rev	Description	TOB	MC	Date
P01	Part VIII			29.11.22

Clifton Scannell Emerson Associates
Consulting Engineers,
3rd Floor The Highline,
Bakers Point, Pottery Road,
Dun Laoghaire, Co. Dublin,
Ireland, A96 KW29
T: +353 1 288 5006
F: +353 1 283 3466
E: info@csea.ie
W: www.csea.ie

Brady Shipman Martin
Canal House,
Canal Road,
Dublin 6
T: +353 1 2081900

BSM
Est. 1968

Brady Shipman Martin
Built.
Environment.

Client
Comhairle Chontae na Mí
Meath County Council

Project
Navan Town Scheme - Navan 2030
Proposed Kiosk
Site Location Map

Dwg. Title
Drawn By TOB Checked By MC Date Nov 2022

Project Code Originator Zonal/Phase Level Type Role Dwg. No.

NAV_30 - CSE - K1 - XX - DR - C - 2001

S2 Suitable for Planning As Shown
Status Code Suitability Description Scale @ A1

P01 Part VIII 18_090
Revision Project Status CSEA Job No.