


Note:
Levels given are with reference to Malin Head Benchmark

If Applicable : Ordnance Survey Ireland Licence No. CYAL50221678 © Ordnance Survey Ireland and Government of Ireland

FINAL PLAN

Scale 1:125

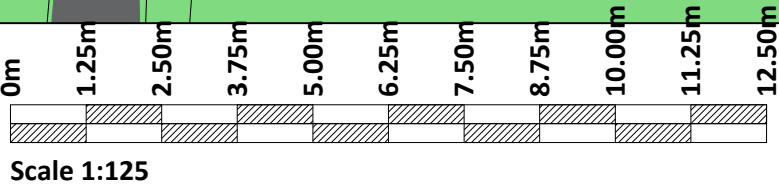

Rev.	Description	App By	Date
P01	FOR PLANNING	BB	31.05.24

PROJECT		CLIENT	
TRIM MILLENNIUM PEDESTRIAN BRIDGE		<div><div><div></div><div></div><div></div></div><div>comhairle chontae na mí meath county council</div></div>	
SHEET		Date	31.05.24
PROPOSED FINAL LAYOUT OF BRIDGE AND APPROACH RAMPS		Drawn by	SK
		Checked by	AB
		Project number	P22-256
		Drawing Number	P22256-FT-XX-ZZ-DR-S-0004
		Scale (@ A1-)	1:125
		Rev	P01