


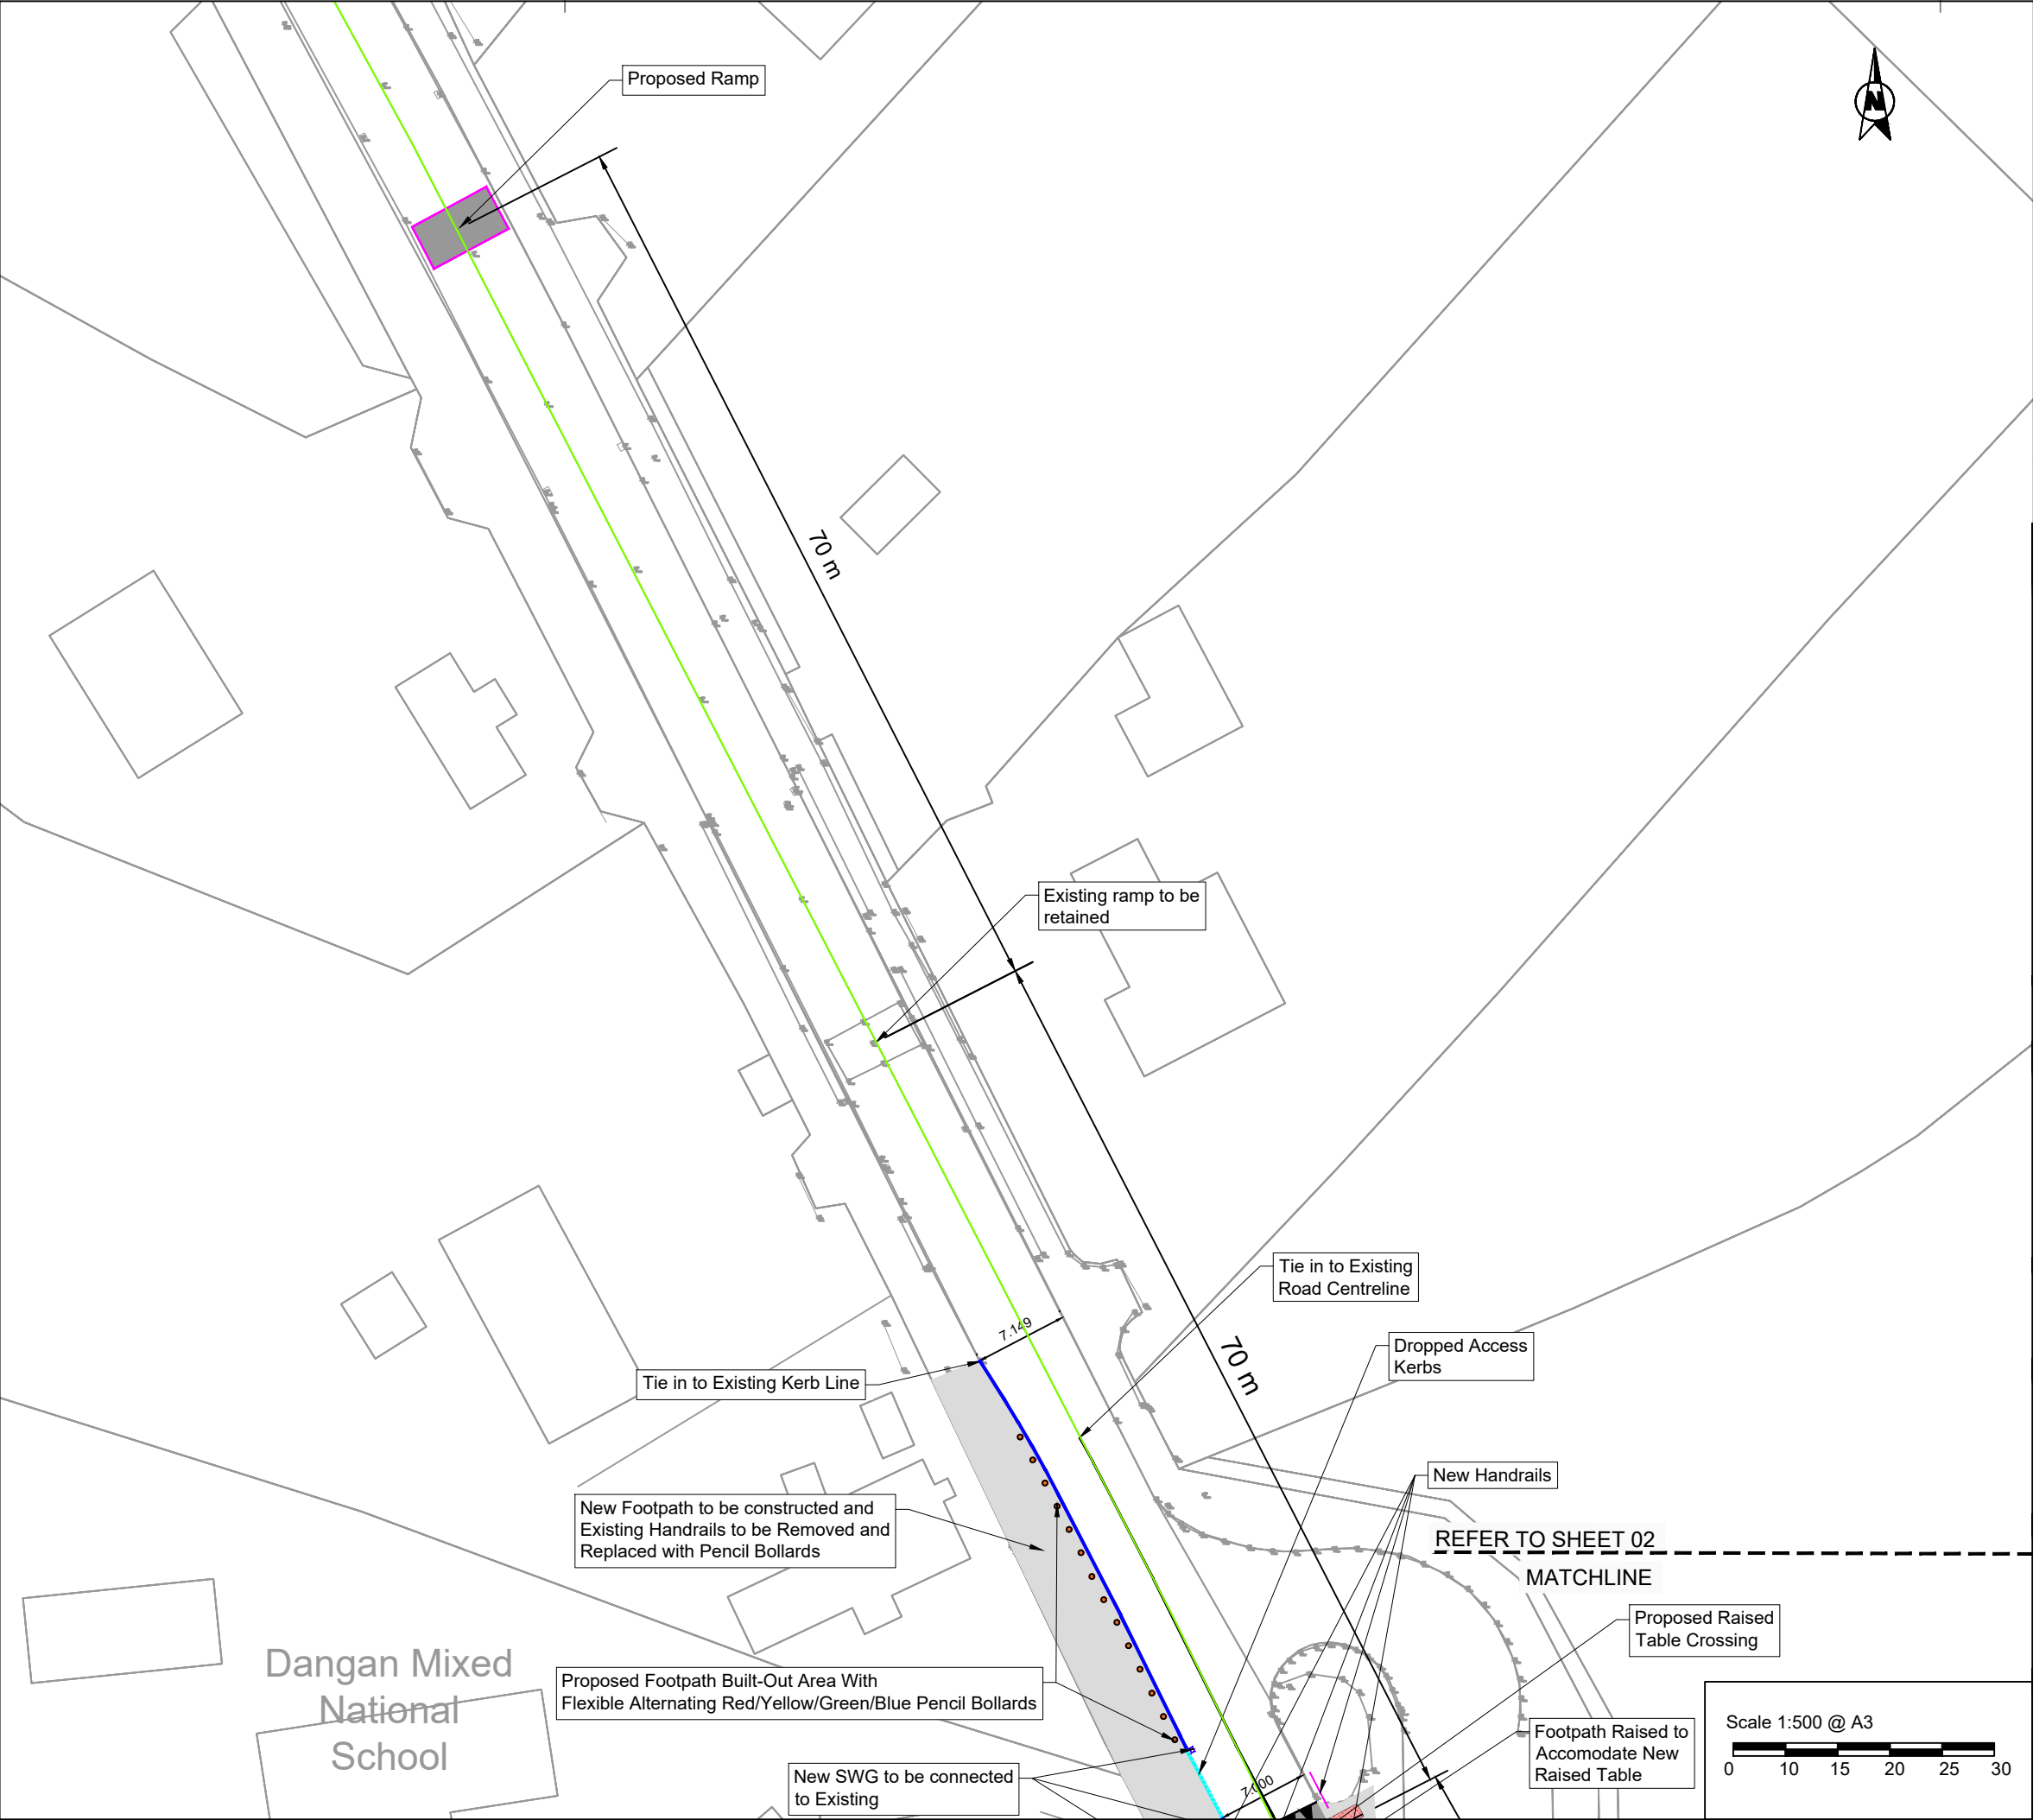

Notes:

1. Drawings based on topographical survey undertaken by Meath County Council

© National Mapping Division of Tailte Éireann. All rights reserved.
Licence number CYAL50320677/MeathCountyCouncil



C	11-09-24	For Discussion	RT	AM	AM
B	11-09-24	For Discussion	RT	AM	AM
A	09-07-24	For Discussion	RT	AM	AM
Rev.	Date	Revision details	Drawn	Checked	Approved

© This drawing is the property of SYSTRA Limited and the information can only be reproduced with their prior permission.



2nd Floor, Riverview House
21-23 City Quay, Dublin 2
D02 FP21
Tel: +353 1 566 2028

Client
Meath County Council

Project
Dangan National School
Preliminary Design

Title
General Arrangement
Sheet 1 of 2

Drawn	RT	Checked	AM	Approved	AM
Original drg. size	A3	Date	August 2024	Scale	1:500
Drawing Status	Draft	Drawing Number	IE01T23B31_DNS_PD_GA_01	Rev.	C



Notes:

1. Drawings based on topographical survey undertaken by Meath County Council

© National Mapping Division of Tailte Éireann. All rights reserved.
Licence number CYAL50320677/MeathCountyCouncil



C	11-09-24	For Discussion	RT	AM	AM
B	11-09-24	For Discussion	RT	AM	AM
A	09-07-24	For Discussion	RT	AM	AM
Rev.	Date	Revision details	Drawn	Checked	Approved

© This drawing is the property of SYSTRA Limited and the information can only be reproduced with their prior permission.



2nd Floor, Riverview House
21-23 City Quay, Dublin 2
D02 FP21
Tel: +353 1 566 2028

Client
Meath County Council

Project
Dangan National School
Preliminary Design

Title
General Arrangement
Sheet 2 of 2

Drawn	RT	Checked	AM	Approved	AM
Original drg. size	A3	Date	August 2024	Scale	1:500
Drawing Status	Draft	Drawing Number	IE01T23B31_DNS_PD_GA_02	Rev.	C

