
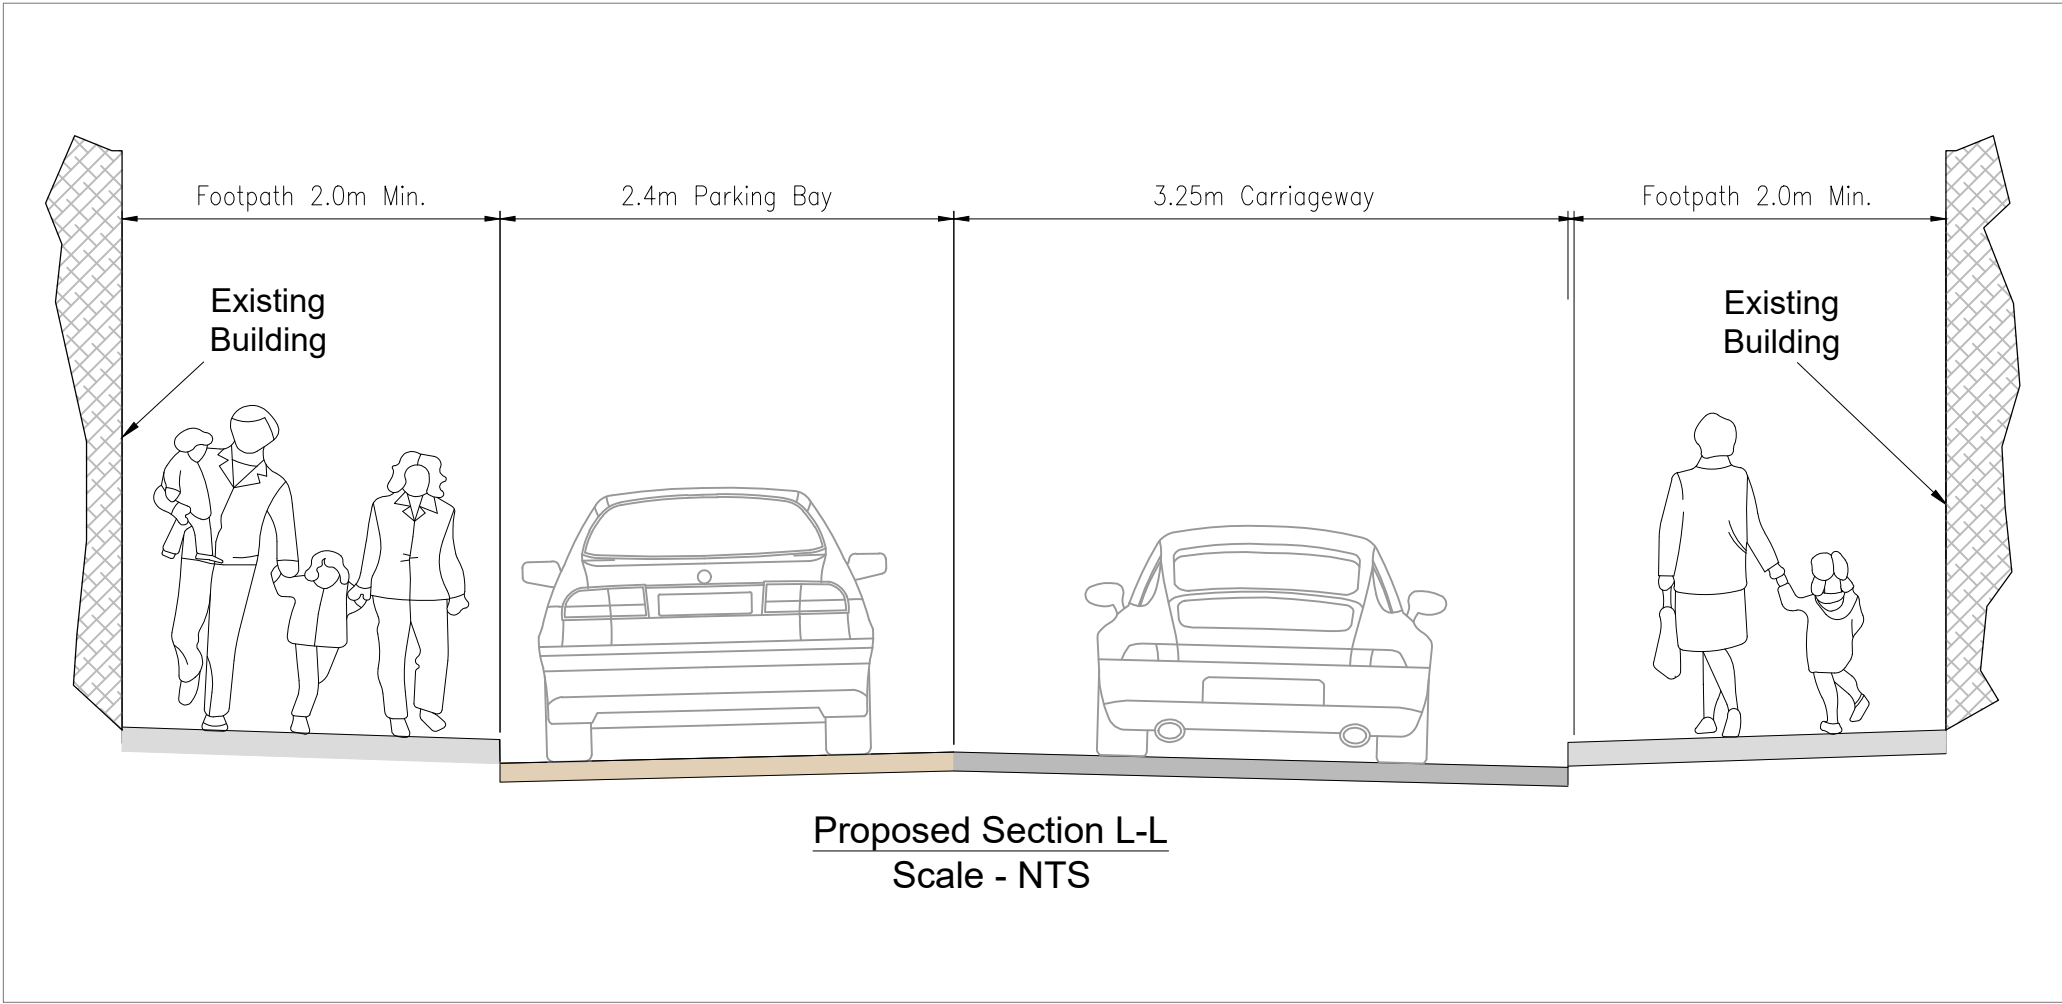


NAVAN TOWN CENTRE INTEGRATED PUBLIC REALM & MOVEMENT PLAN

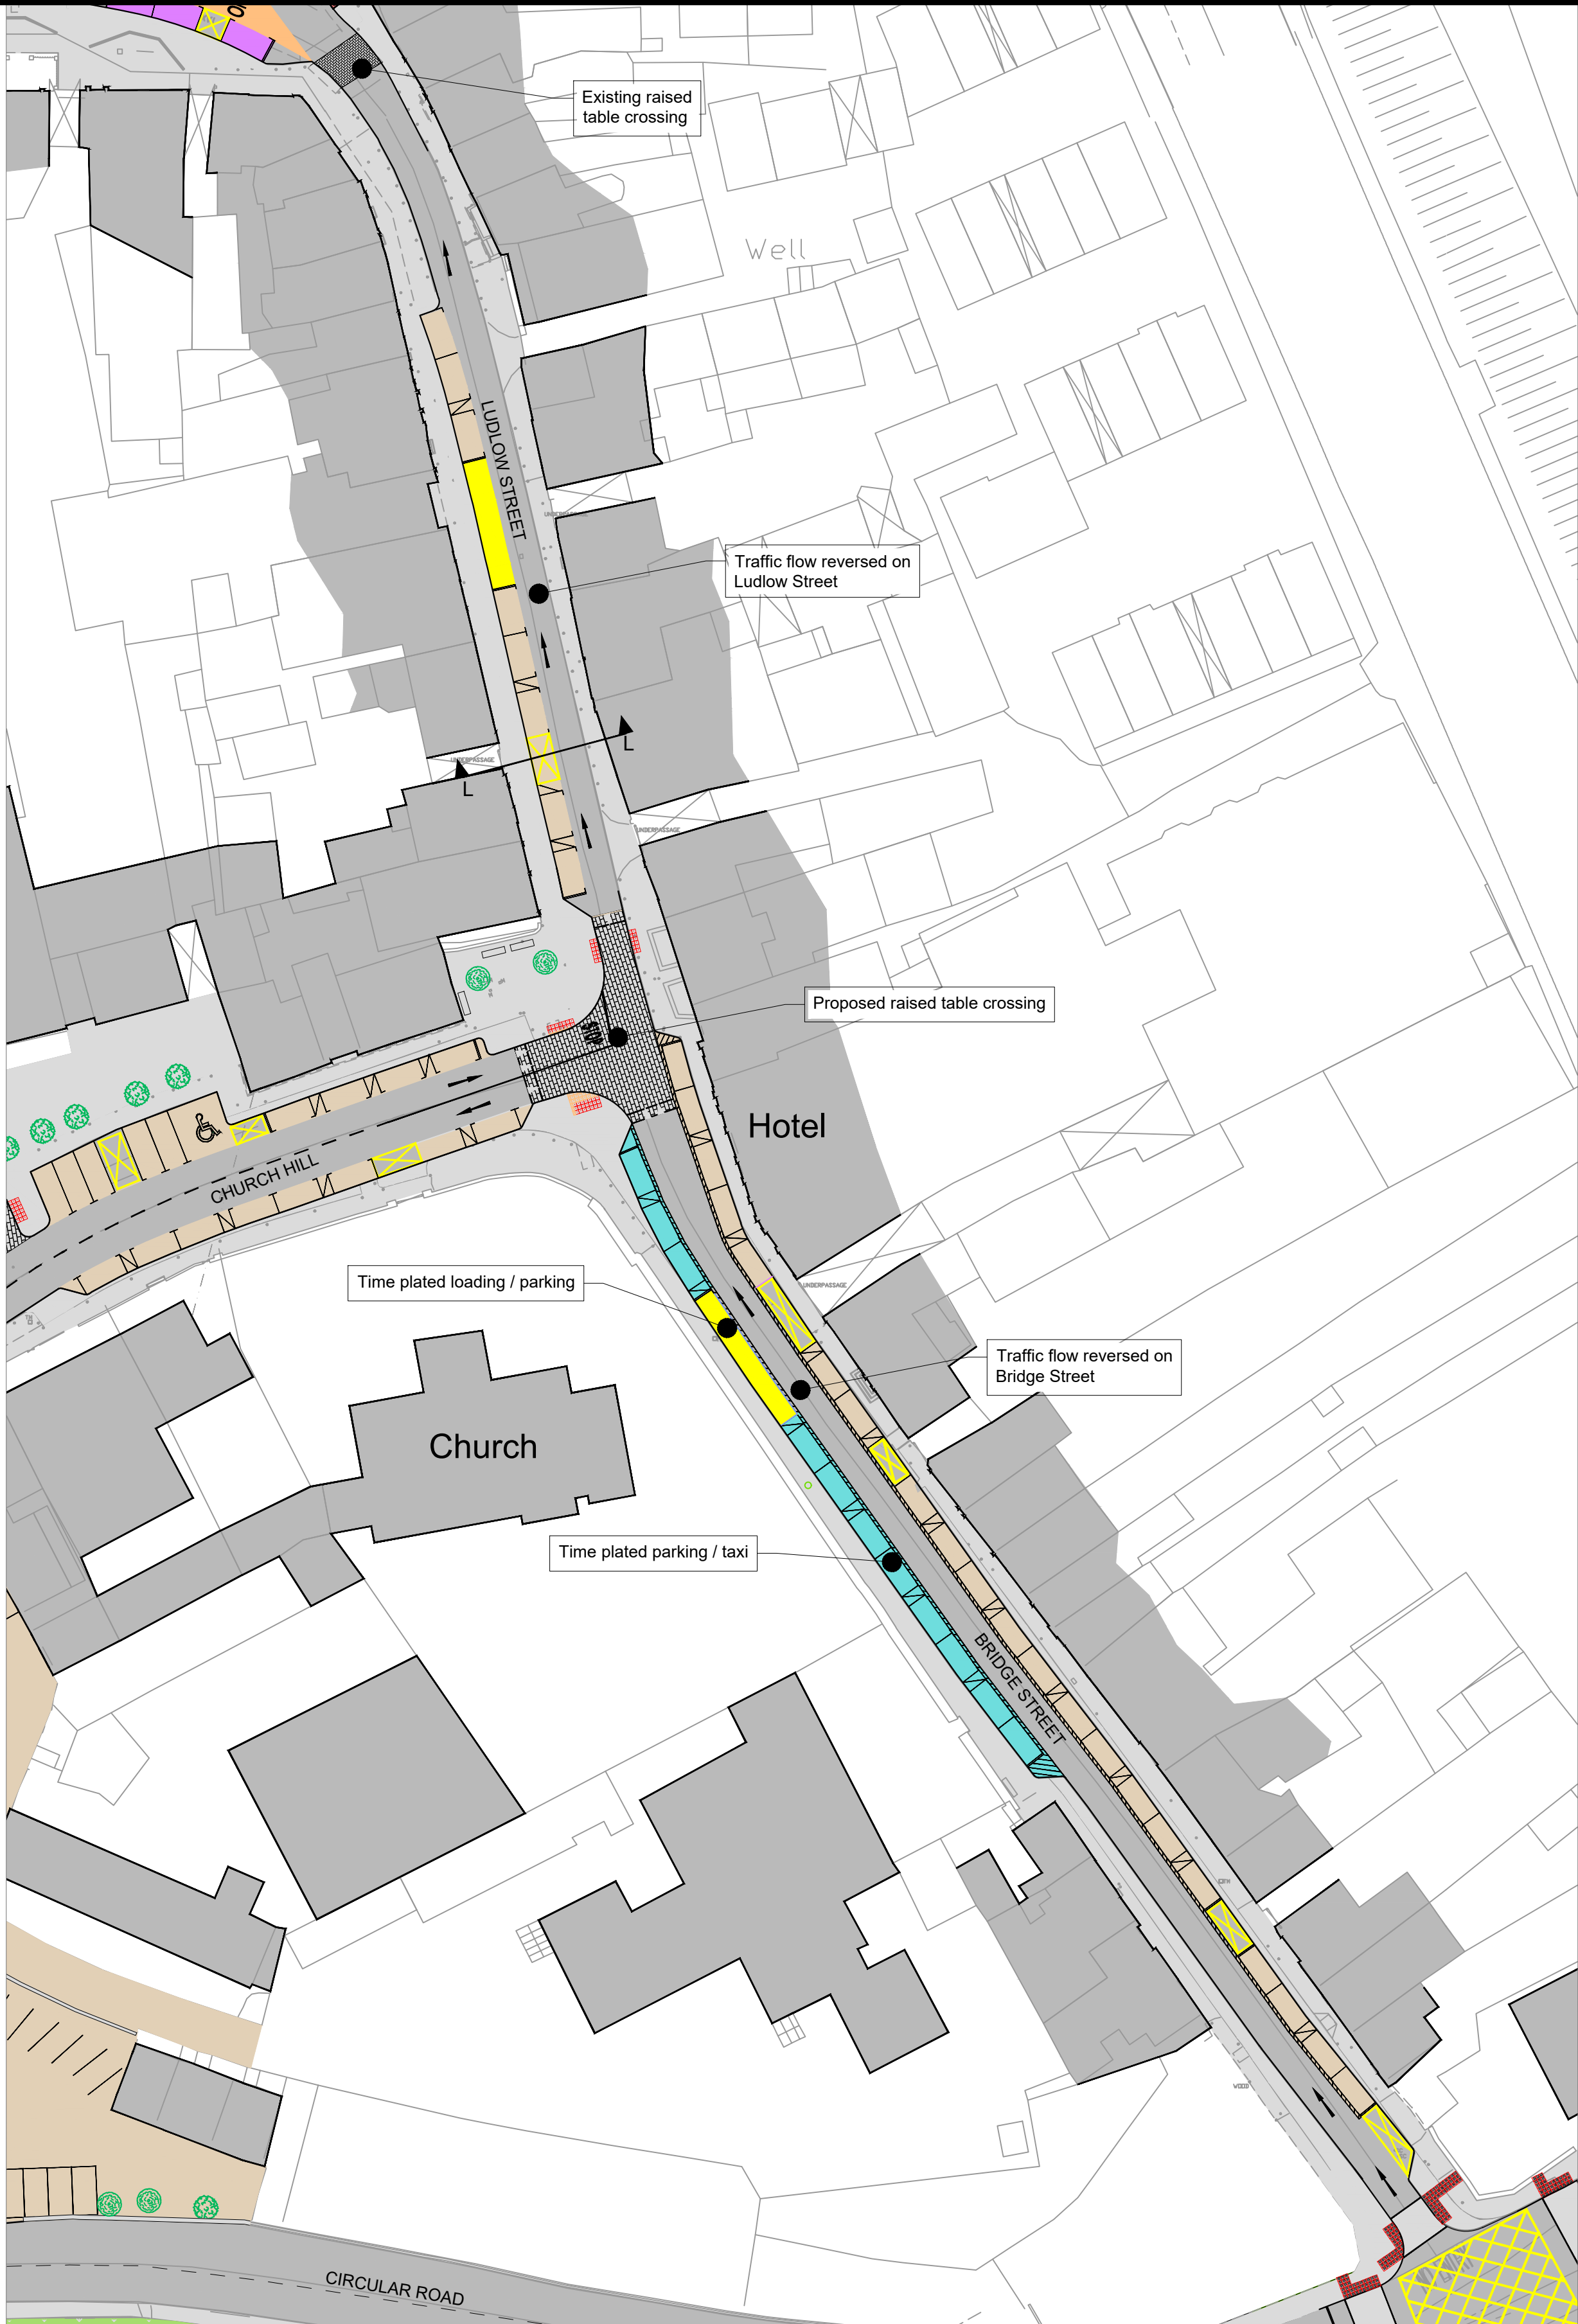

Proposed Ludlow Street

Legend	
Resurfaced Carriageway	
Pedestrian Footpath	
Raised Table	
Uncontrolled Crossing	
Green Space	
Public Parking	
Private Parking	
Cycle Lane	
Bus Lane / Stop	
Taxi Rank	
Loading Bay	
Pedestrian Laneway	
Time Plated : Loading / Taxi	
Time Plated : Loading / Parking	
Loading 6:00 - 19:00	
Taxi 19:00 - 6:00	
Loading 6:00 - 12:00	
Parking - All other times	
Time Plated : Parking / Taxi	
Parking 6:00 - 20:00	
Taxi 20:00 - 6:00	
SCHEME EXTENTS	

Proposed Ludlow Street
& Bridge Street
Scale 1:500

Revision	Description	Initials	Date
Clifton Scannell Emerson Associates Limited Consulting Engineers, Seafort Lodge, Castledawson Avenue, Blackrock, Co. Dublin, Ireland. T. +353 1 288 5006 F. +353 1 283 3466 E. info@csea.ie W. www.csea.ie			
Brady Shipman Martin Urban Planner, Canal House, Canal Road, Dublin 6, Ireland. T. +353 1 288 5006 F. +353 1 283 3466 E. info@bradysipmanmartin.com W. www.bradysipmanmartin.com			
Comhairle Chontae na Mí Meath County Council			
Navan Town Centre Public Realm & Movement Plan			
Ludlow & Bridge Street			
Client	KF		
Project	Date		
Dwg. Title	April 2017		
Drawn By	Scale		
Checked by	1:500 @ A1		
Dwg. Progress	Part VIII Planning Drawings		
Dwg. No.	15_085_00_2309		