





Proposed Railway Street



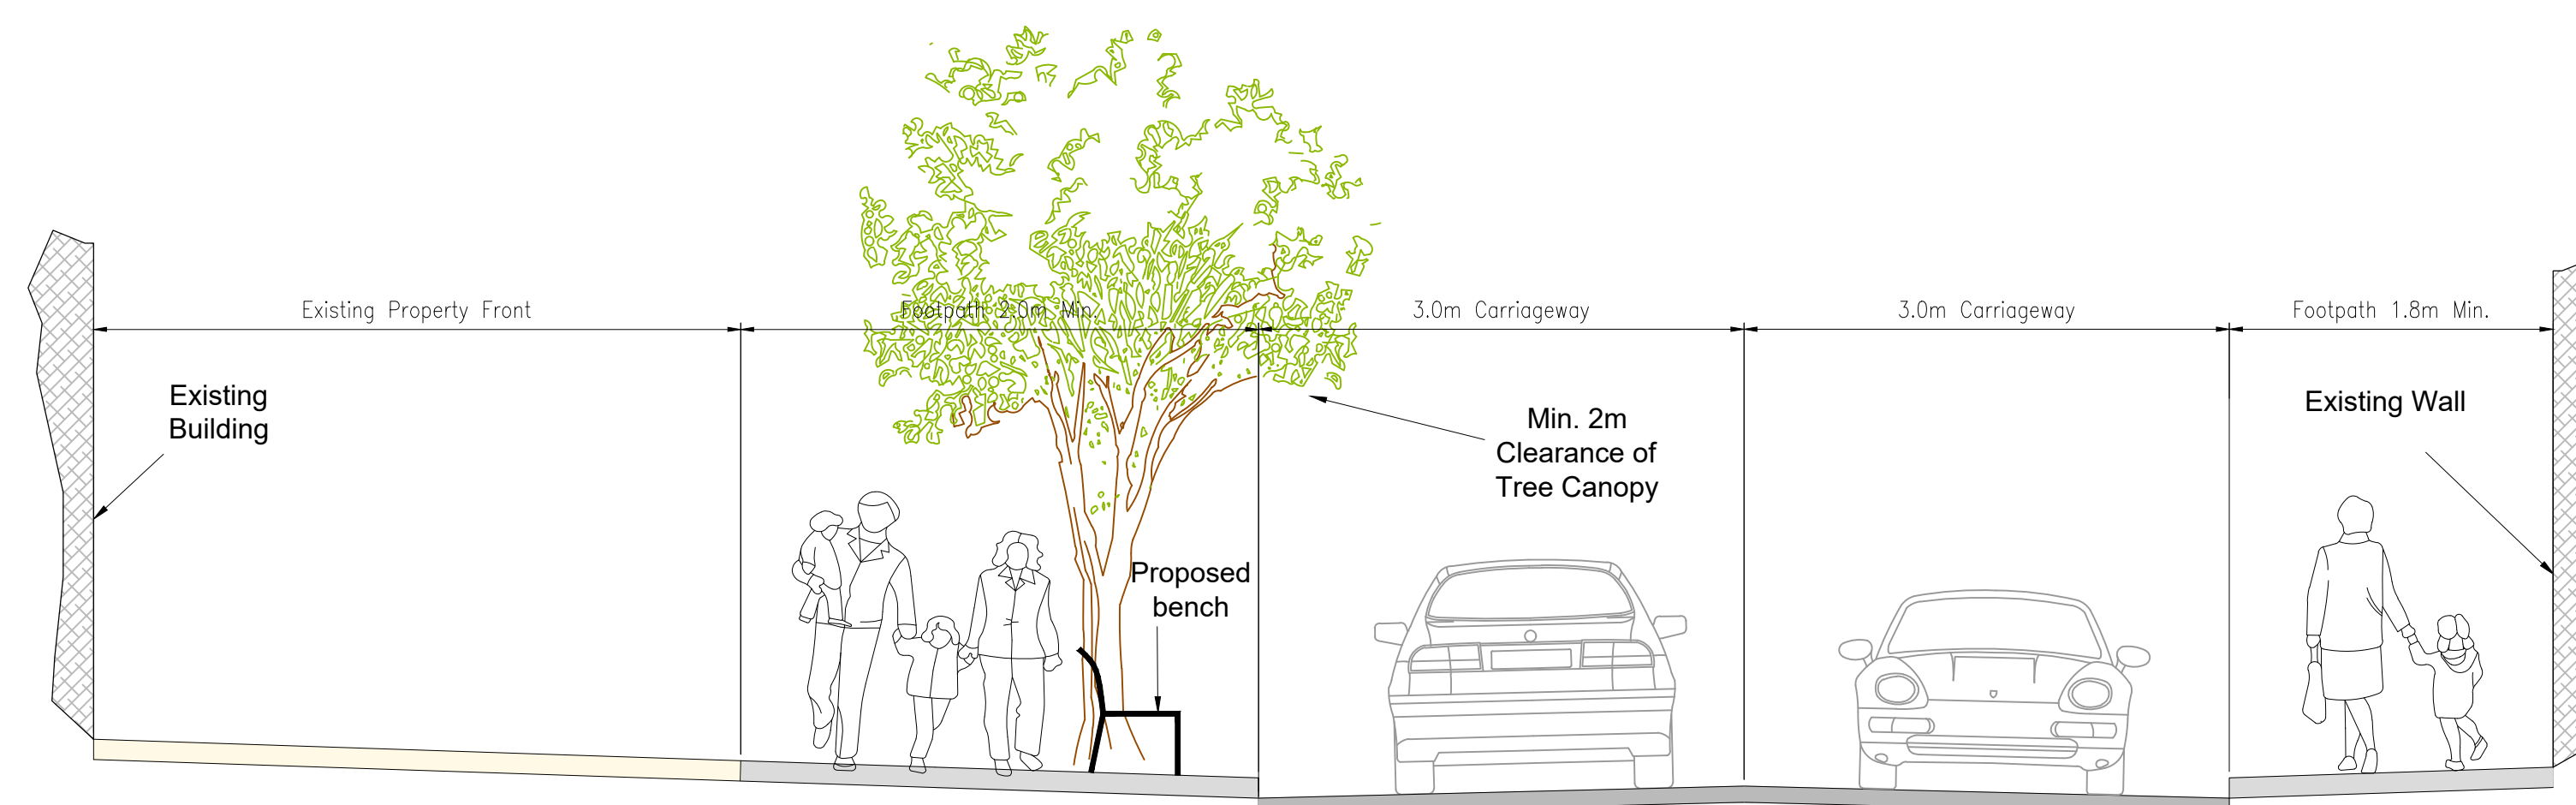

Proposed Railway Street  
Scale 1:500

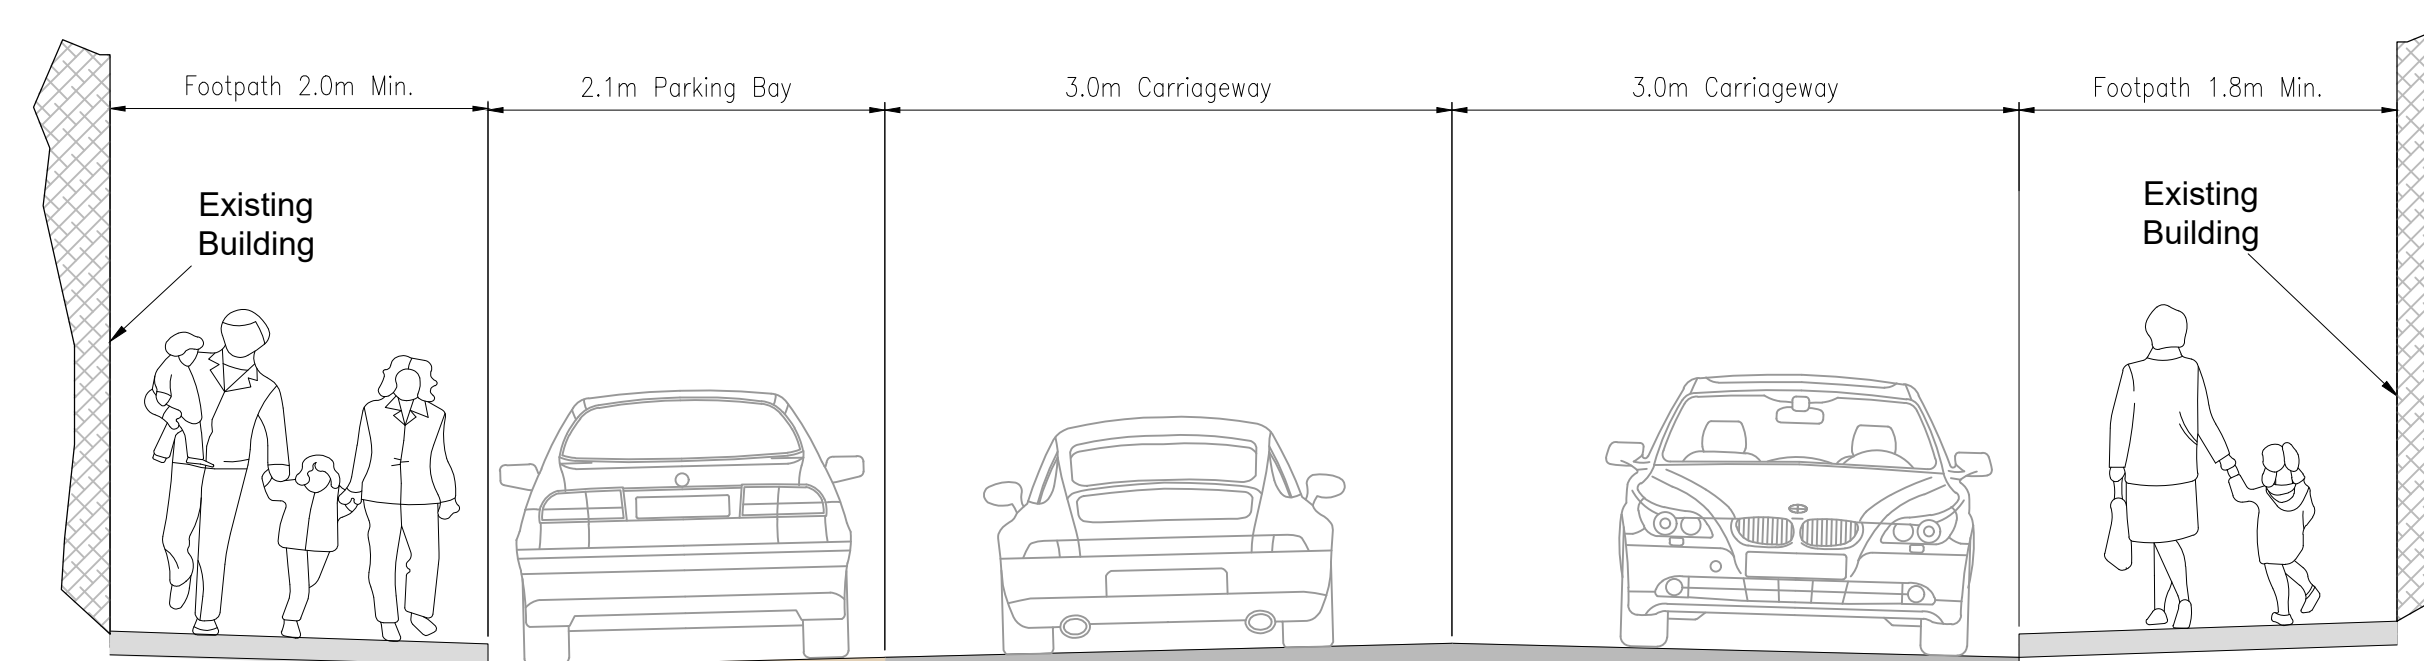



Proposed Section G-G  
Scale - NTS



Proposed Section H-H  
Scale - NTS

Legend	
Resurfaced Carriageway	
Pedestrian Footpath	
Raised Table	
Uncontrolled Crossing	
Green Space	
Public Parking	
Private Parking	
Cycle Lane	
Bus Lane / Stop	
Taxi Rank	
Loading Bay	
Pedestrian Laneway	
Time Plated : Loading / Taxi	
Loading 6:00 - 19:00	
Taxi 19:00 - 6:00	
Time Plated : Parking / Taxi	
Parking 6:00 - 20:00	
Taxi 19:00 - 6:00	
SCHEME EXTENTS	

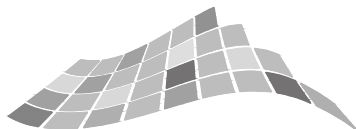Revision	Description	Initials	Date
	 <p><b>Clifton Scannell Emerson</b> Associates</p>	<p><b>Clifton Scannell Emerson Associates Limited</b> Consulting Engineers, Seaford Lodge, Castledawson Avenue, Blackrock, Co. Dublin, Ireland.</p> <p>T. +353 1 288 5006 F. +353 1 283 3466 E. info@csea.ie W. www.csea.ie</p>	
	 <p><b>Brady Shipman Martin</b> Built. Environment.</p>	<p><b>Brady Shipman Martin</b></p> <p>Urban Planner, Canal House, Canal Road, Dublin 6, Ireland.</p> <p>T. +353 1 288 5006 F. +353 1 283 3466 E. mail@bradysipmanmartin.com W. www.bradysipmanmartin.com</p>	
<p align="center"><b>Comhairle Chontae na Mí</b> <b>Meath County Council</b></p>			
<p><u>Client</u></p>			
<p align="center"><b>Navan Town Centre Public Realm &amp; Movement Plan</b></p>			
<p><u>Project</u></p>			
<p align="center"><b>Railway Street</b></p>			
<p><u>Dwg. Title</u></p>			
<p><u>Drawn By</u> <b>KF</b> <u>Date</u> <b>April 2017</b></p>			
<p><u>Checked by</u> <b>MC</b> <u>Scale</u> <b>1:500 @ A1</b></p>			
<p><u>Dwg. Progress</u></p>			
<p align="center"><b>Part VIII Planning Drawings</b></p>			
<p align="center"><b>15 085 00 2307</b></p>			