


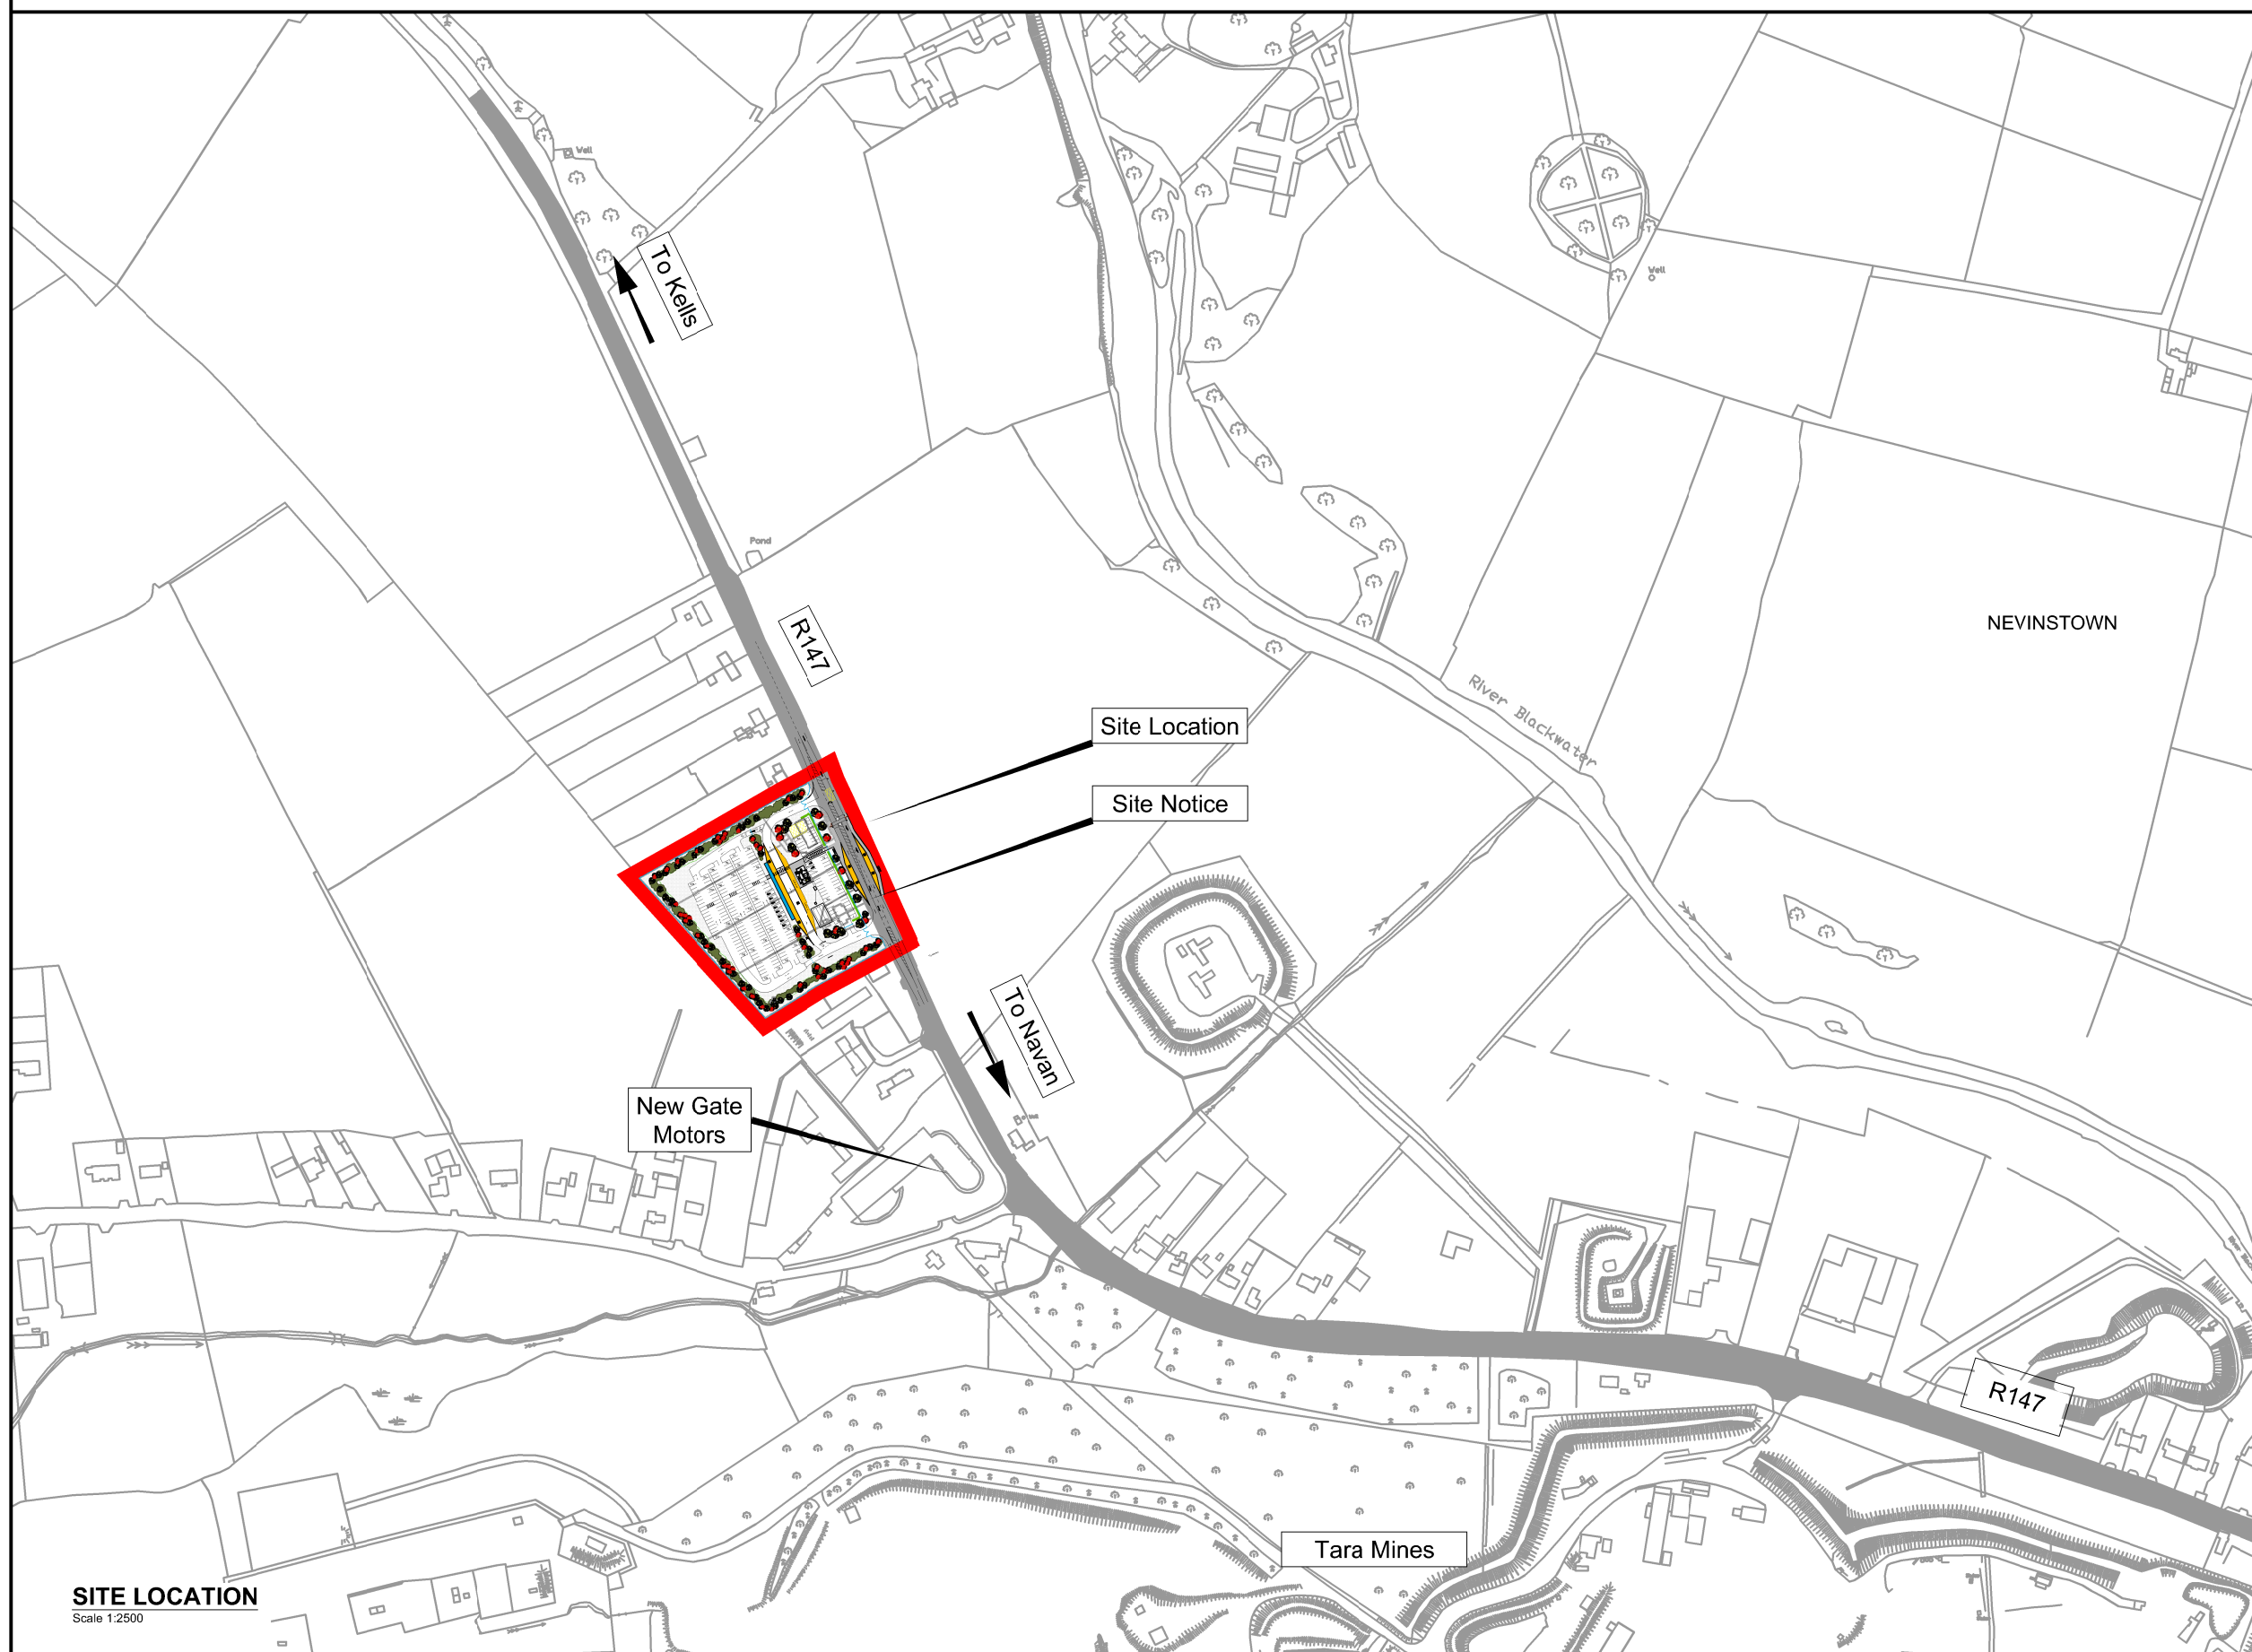

Revision	Description	Initials	Date
 Clifton Scannell Emerson Associates		Clifton Scannell Emerson Associates Limited Consulting Engineers, Seaford Lodge, Castledawson Avenue, Blackrock, Co. Dublin, Ireland. T. +353 1 282 5006 F. +353 1 263 3466 E. info@csea.ie W. www.csea.ie	
BSM Est. 1963		Brady Shipman Martin Urban Planner, Canal House, Canal Road, Dublin 6, Ireland. T. +353 1 282 5006 F. +353 1 263 3466 E. mail@bradyshipmanmartin.co W. www.bradyshipmanmartin.ie	
Comhairle Chontae na Mí Meath County Council			
Client			
Navan Town Centre Public Realm & Movement Plan			
Project			
Site Location			
Terminus / Park & Ride			
Dwg. Title			
Drawn By KF Date April 2017			
Checked by MC Scale 1:2500 @ A1			
Dwg. Progress			
Down Mo			