



NAVAN TOWN CENTRE INTEGRATED PUBLIC REALM & MOVEMENT PLAN

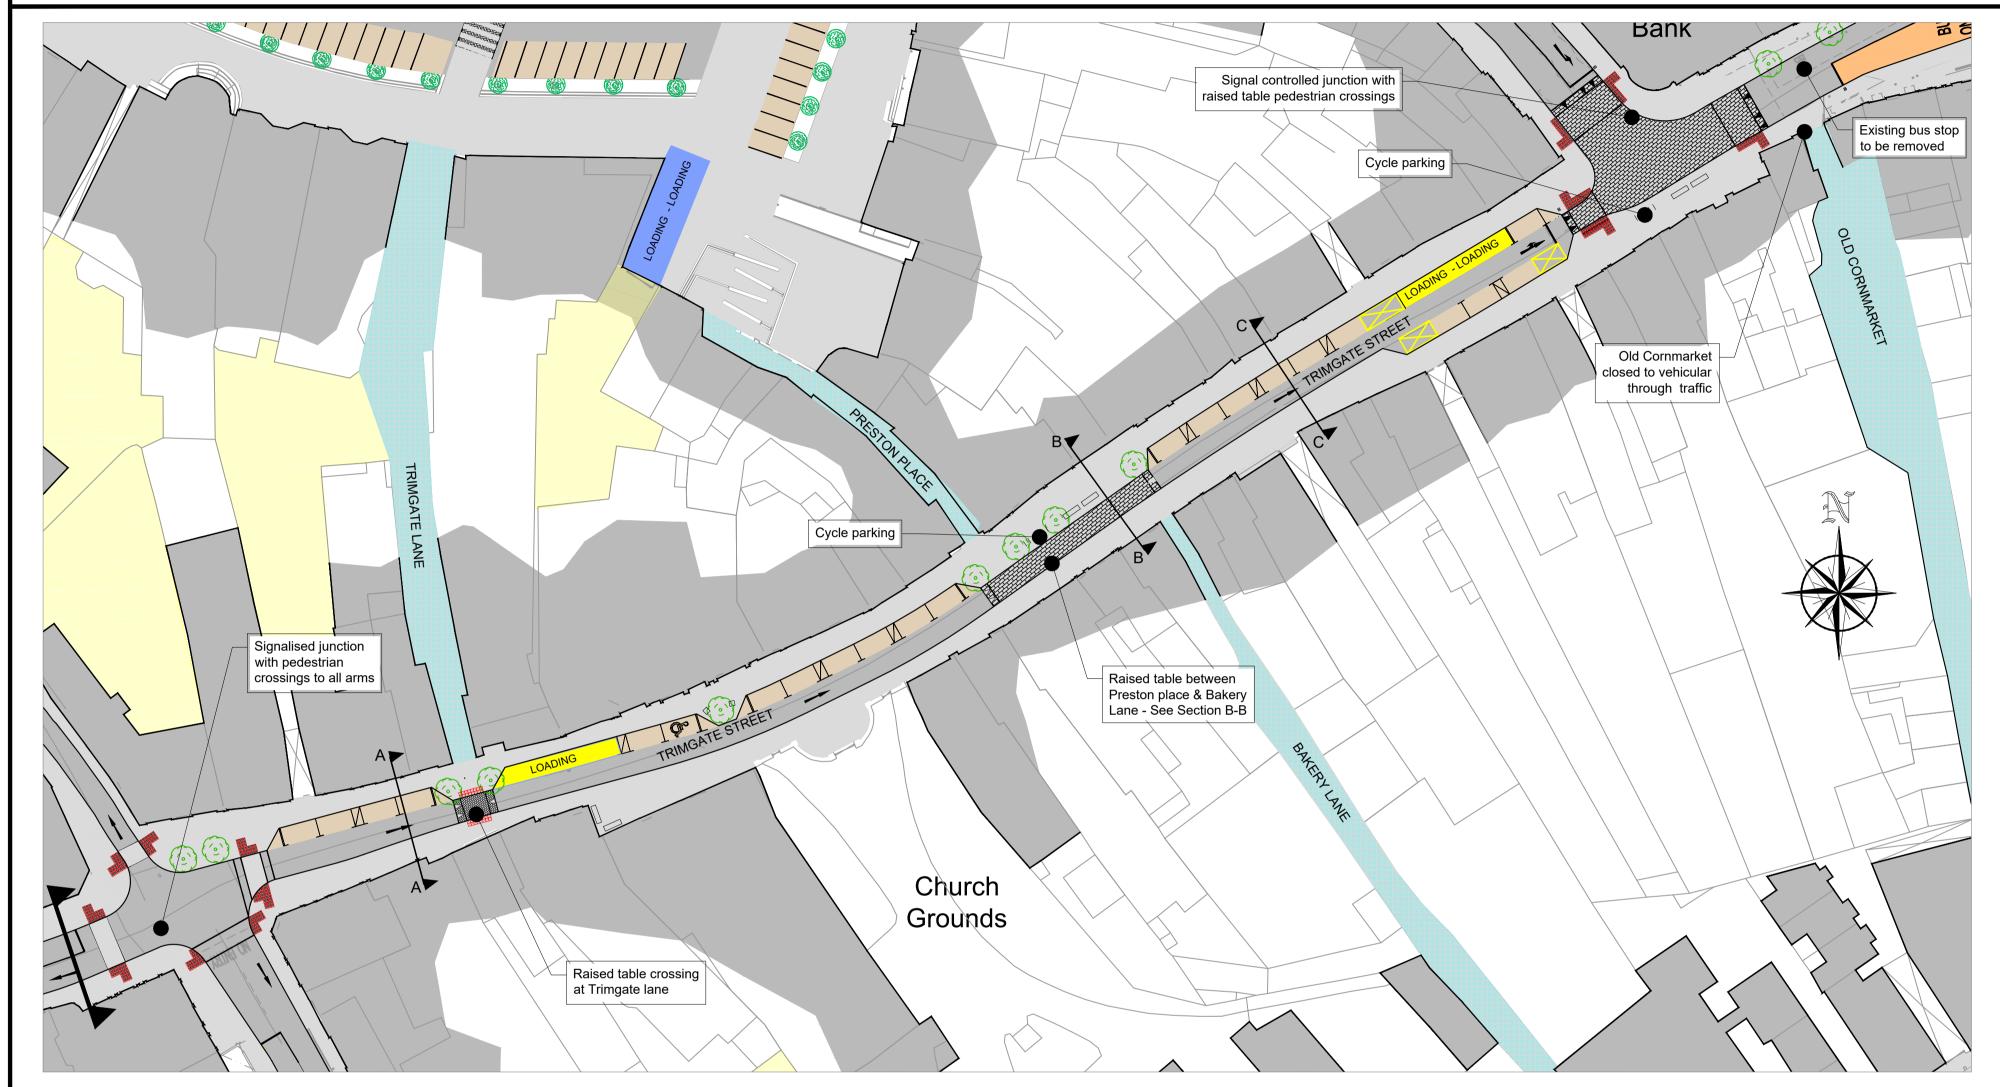


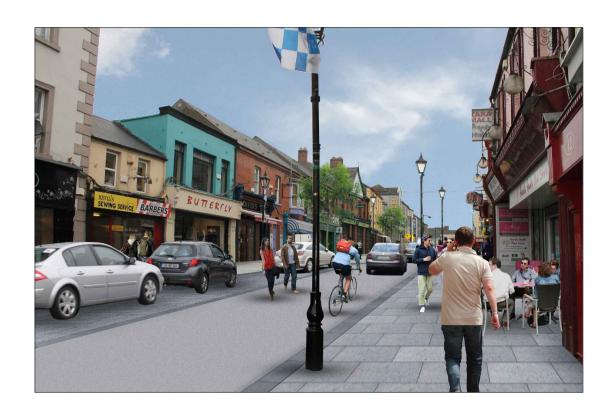







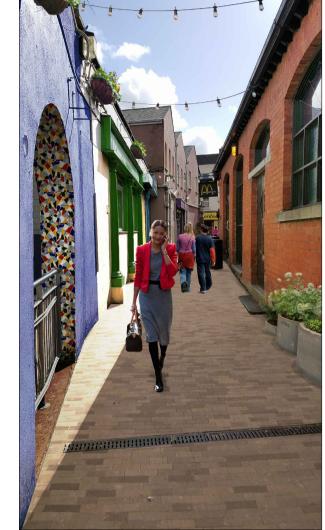

Proposed Preston Place

Proposed Trimgate Street
Scale 1:500

Footpath 2.0m Min.

Existing Building

Min. 2m
Clearance of Tree Canopy

Footpath 2.0m Min.

