


Issue Description

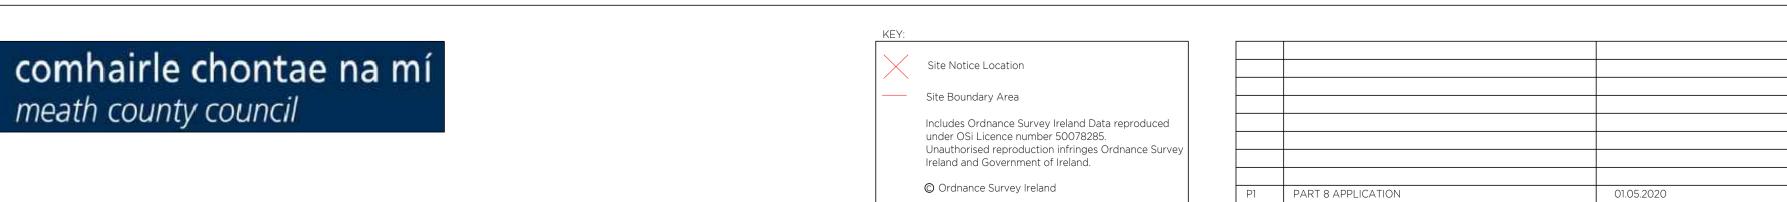



			PART 8
ROBIN LEE ARCHITECTURE	Project SEAFRONT BUILDING & CIVIC SPACE SEAVIEW TERRACE _ BETTYSTOWN		Project No. 19021
71 Queensway London W2 4QH	Client MEATH COUNTY COUNCIL		-
T: 020 3368 6724 E: info@robinleearchitecture.com W: www.robinleearchitecture.com	Date	May 2020	Drawing No.
	Scale / Format	1:200/ A1	D.003
	Drawn / Checked	OC/RL	
	Drawing Name		Issue
	Evicting Sita Plan		D1

USE FIGURED DIMENSIONS ONLY - DO NOT SCALE FROM DRAWING - ALL DIMENSIONS TO BE CHECKED ON SITE - DRAWING TO BE READ IN CONJUNCTION WITH RELEVANT CONSULTANT DRAWINGS - ANY DISCREPANCES REPORTED TO THE ARCHITECT COPYRIGHT ROBIN LEE ARCHITECTURE

Drawn Check