



A1

DO NOT SCALE

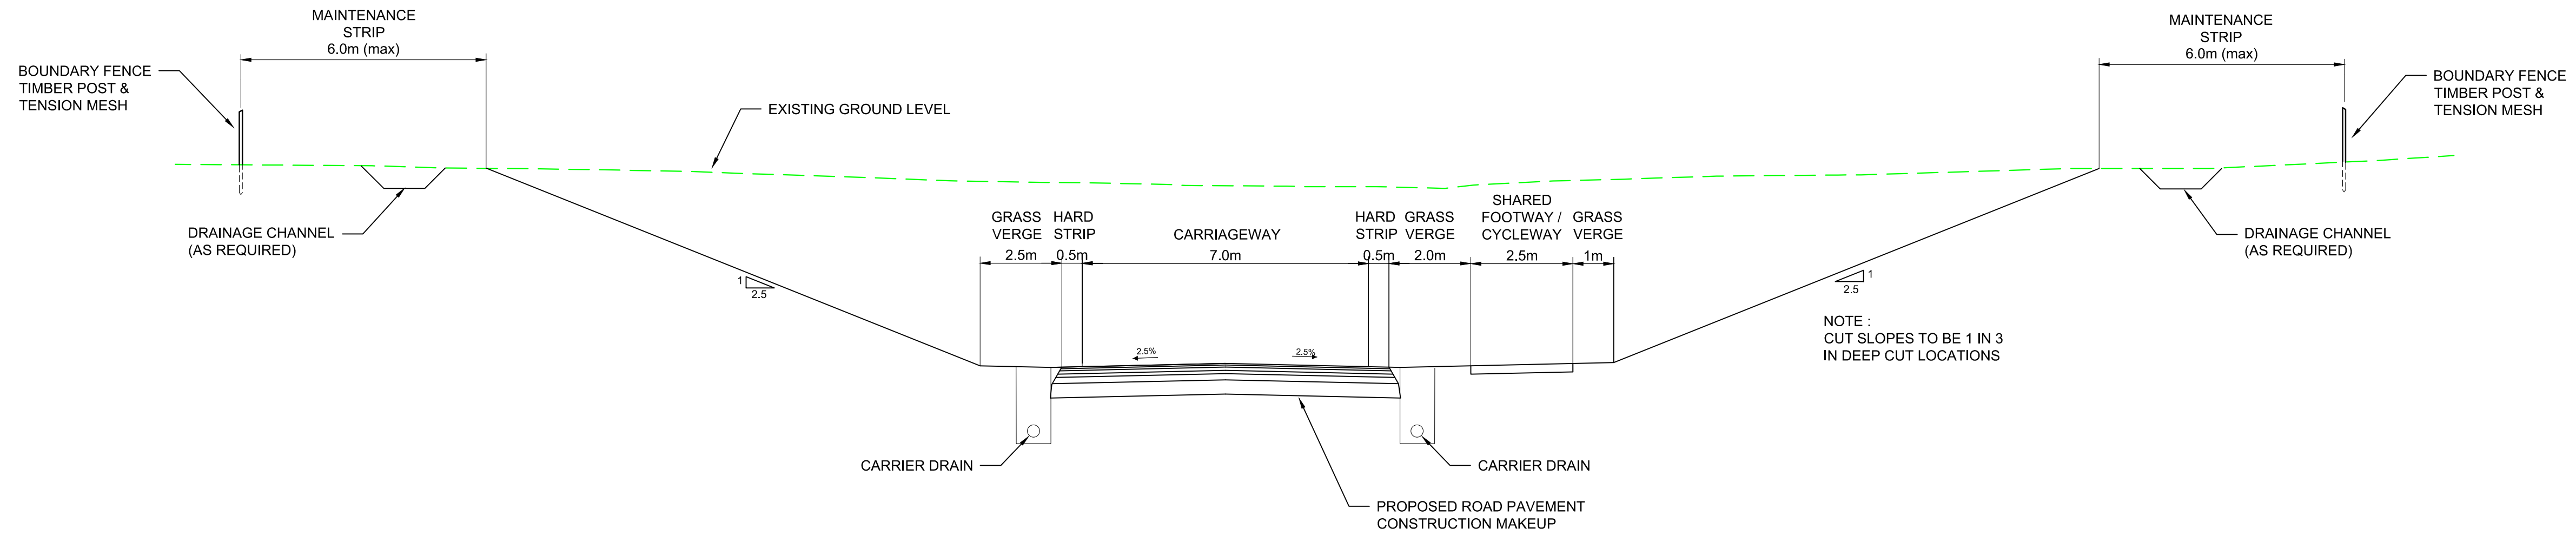

TYPICAL PROPOSED N52 CROSS SECTION (IN CUT)

Scale at A1 1:10
Scale at A3 1:20

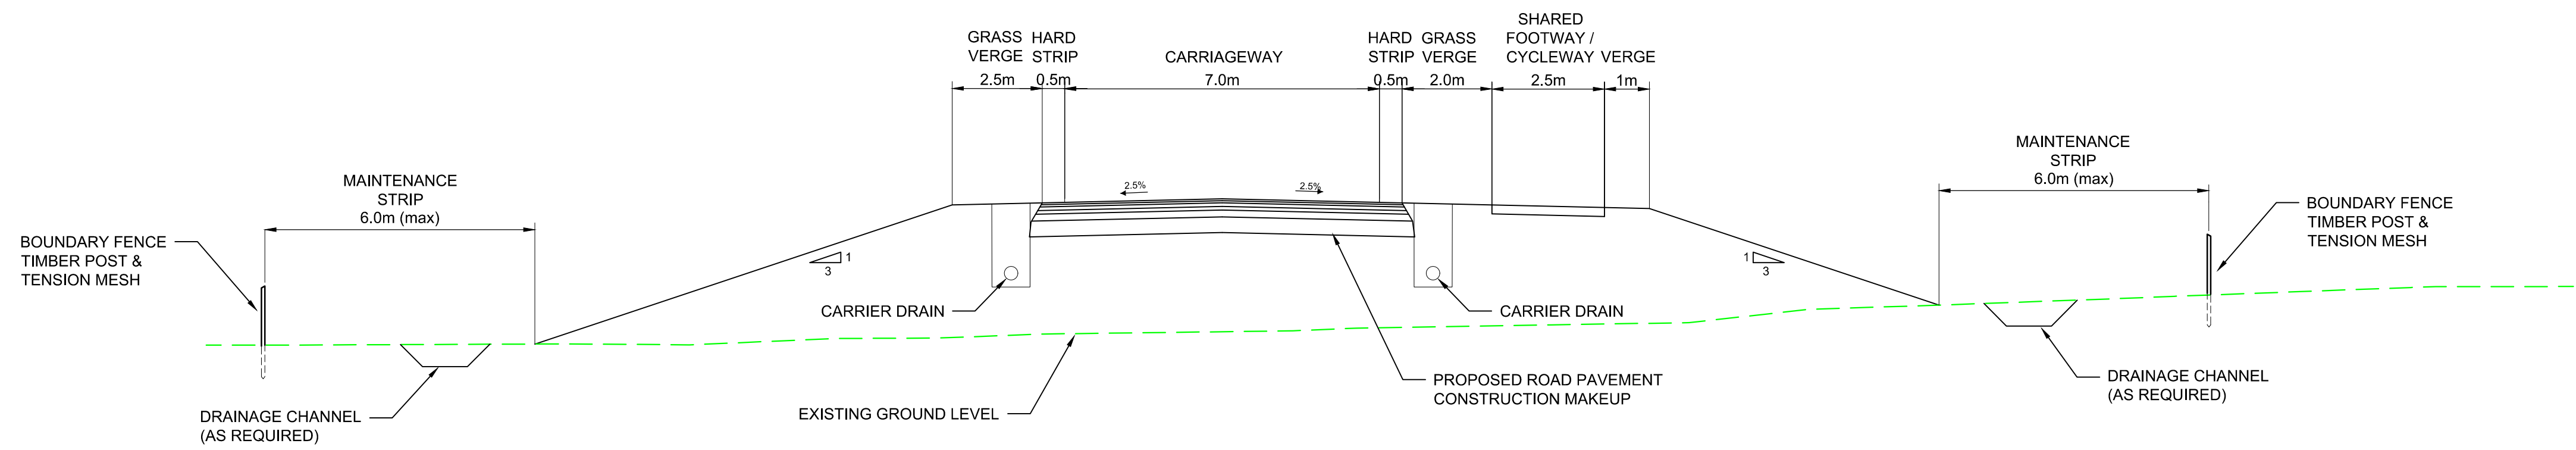

TYPICAL PROPOSED N52 CROSS SECTION (IN FILL)

Scale at A1 1:10
Scale at A3 1:20

© ORDNANCE SURVEY IRELAND LICENSE No. AR 0082517.
ORDNANCE SURVEY IRELAND & GOVERNMENT OF IRELAND



Rev	Description	By	Date	Chk'd	Auth
D	FOR PLANNING	JD	18.09.20	ST	UOH
C	FOR PLANNING	DB	13.08.20	ST	UOH
B	FOR PLANNING	DB	26.02.20	ST	UOH
A	FOR PLANNING	DB	03.07.19	ST	UOH
-	FOR PLANNING	AK	17.05.19	ST	UOH

SNC • LAVALIN
Member of the SNC-Lavalin Group

ATKINS
Member of the SNC-Lavalin Group

Atkins House, 150-155 Airside
Business Park, Swords, Co. Dublin
Tel (+353) 01 810 8000
Fax (+353) 01 810 8001

Unit 2B, 2200 Cork Airport
Business Park, Cork
Tel (+353) 021 429 0300
Fax (+353) 021 429 0360

1st Floor Technology House
Parkmore Technology Park, Galway
Tel (+353) 091 786 050
Fax (+353) 091 779 830

Client	MEATH COUNTY COUNCIL
Project	N52 GRANGE TO CLONTAIL SCHEME

Purpose	FOR PLANNING
Title	PART 8 TYPICAL CROSS SECTION
Original Scale	AS SHOWN
Design/Drawn	AK
Checked	ST
Authorised	UOH
Date	17.05.19
Date	17.05.19
Date	17.05.19
Status	P
Drawing Number	5158291 / HTR / DR / 0114
Rev	D