




PROPOSED SITE PLAN 1:100

[illegible]

42 dawson street
dublin 2
t: + 353 1 7645 944
f: + 353 1 6711 770
e: mail@node.ie
w: www.node.ie

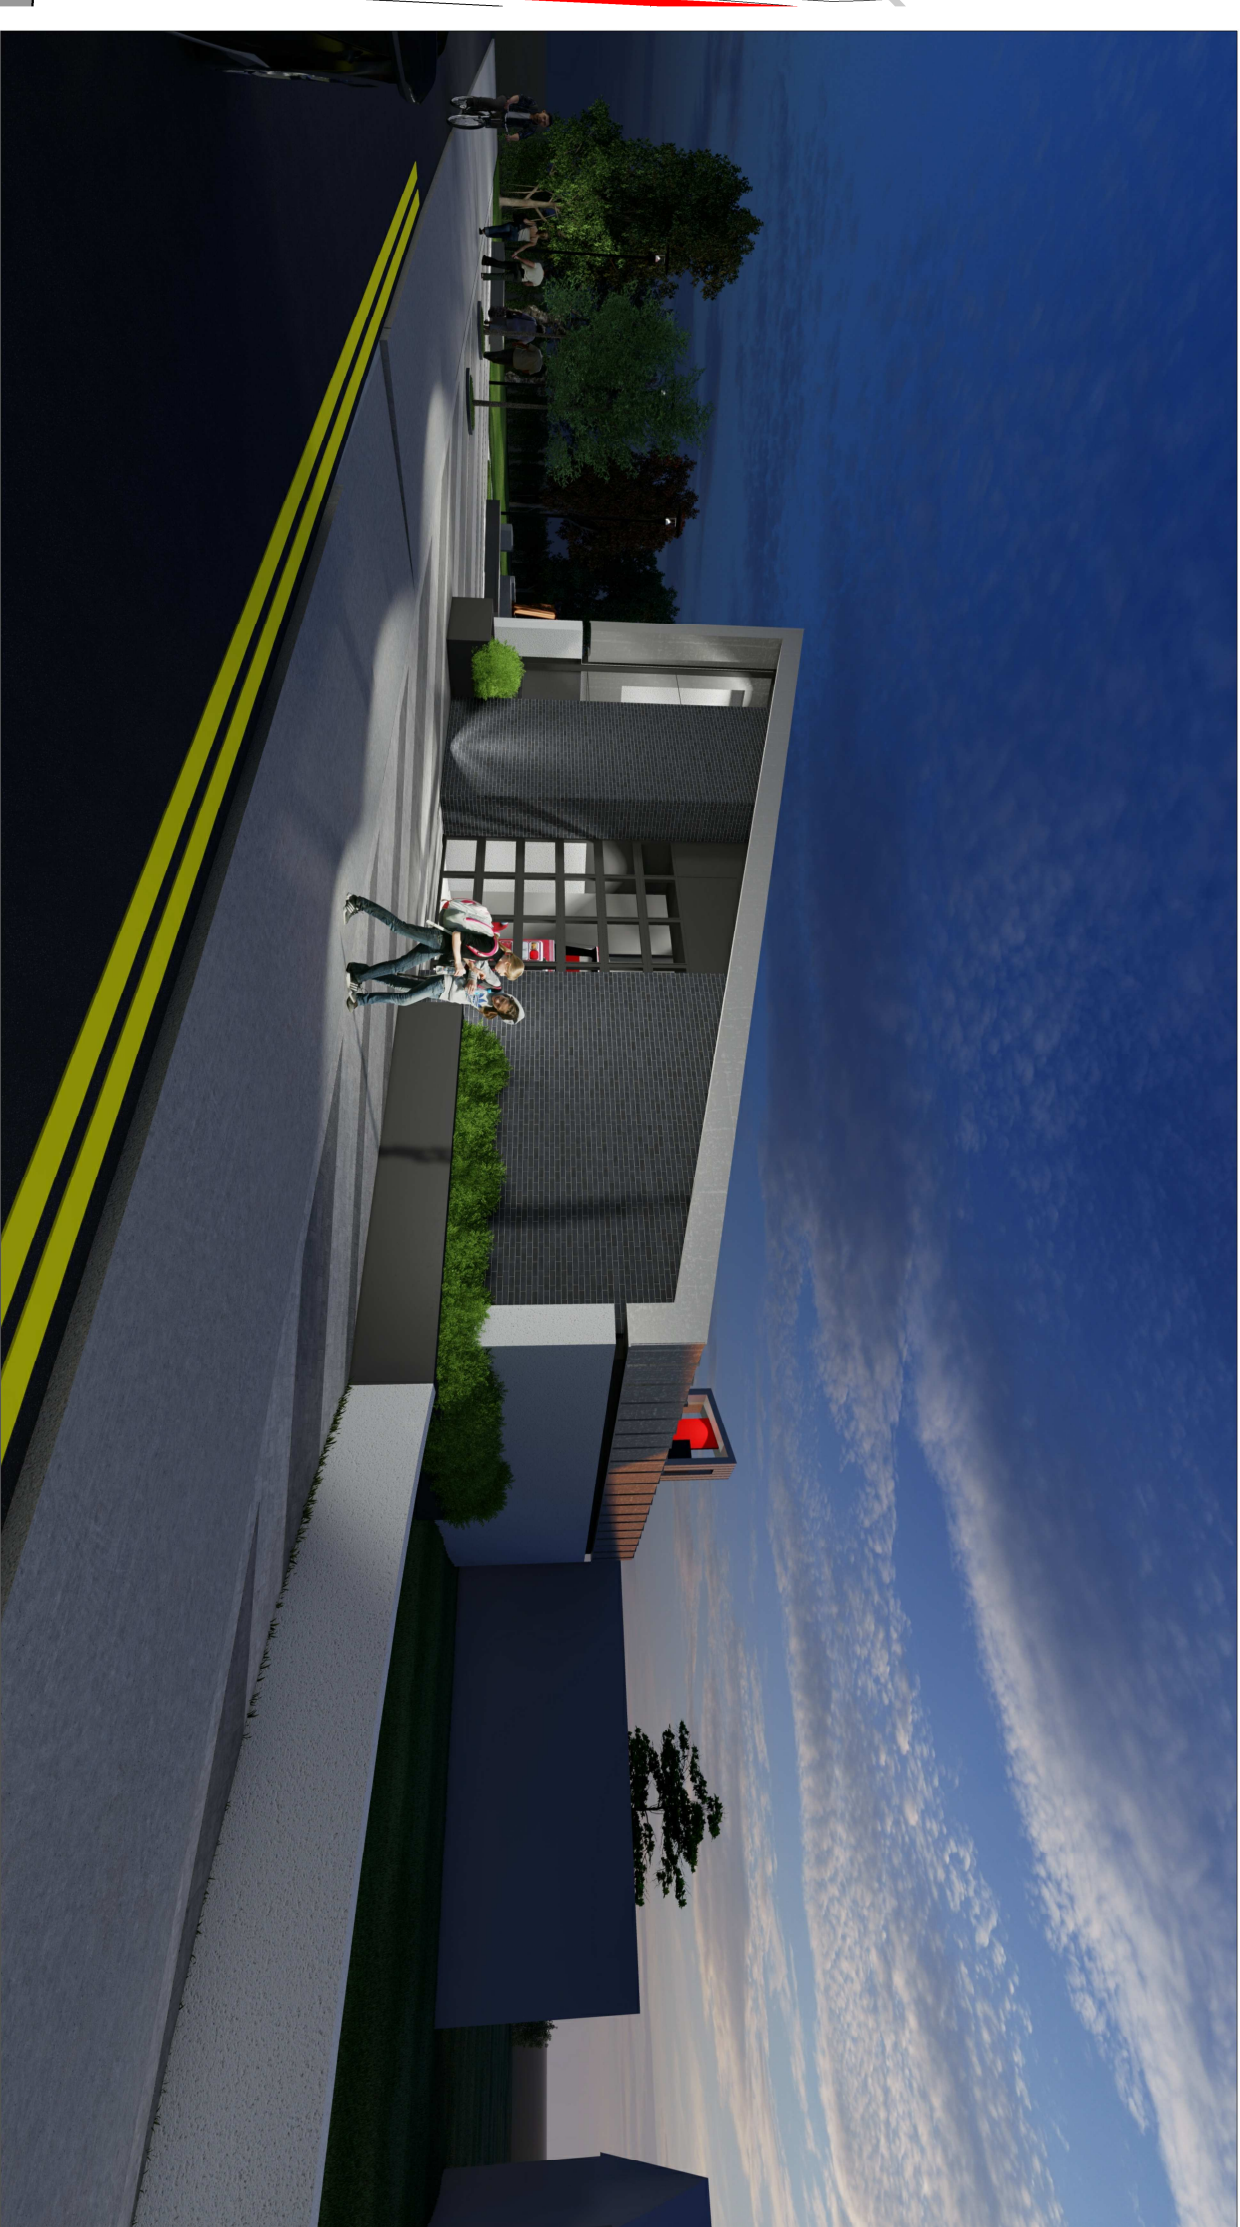