


SITE LOCATION MAP Scale 1:10,5600@A3

RED LINE SHOWS APPLICATION SITE BOUNDARY
BLUE LINE SHOWS LANDS IN LOCAL AUTHORITY OWNERSHIP

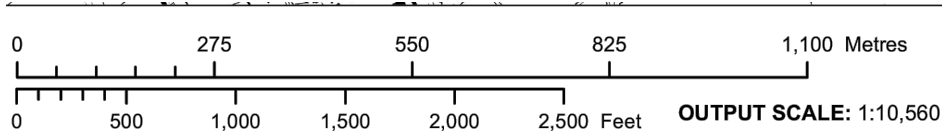

OUTPUT SCALE: 1:10,560

MAP SERIES:
6 Inch Raster
6 Inch Raster

MAP SHEETS:
9900-21
MH025

ORDNANCE SURVEY MAP EXTRACTED FROM OS
MAP SHEET REFERENCES: 9900-21
Ordnance Survey Ireland Licence No. AR 0005019
©Ordnance Survey Ireland and Government of Ireland

Revision	Description	Date	Rev. No.	Issued by
----------	-------------	------	----------	-----------

Figured dimensions only to be used. This drawing is copyright of O'Mahony Pike Architects Ltd. All information is shared as per approved use in accordance with BS1192(2007) + A2(2016), Table 5; Standard Codes for Suitability of Models and Documents. If 'Information Approval Check' is empty, this information has been shared at 50 - WIP.

o'mahony pike

architecture | urban design
email: info@omahonypike.com
tel: +353 1 202 7400
fax: +353 1 283 0822
www.omahonypike.com

Dublin
The Chapel
Mount St. Anne's
Milltown, Dublin 6
D06 XN52 Ireland

Cork
26 South Mall
Cork City
Co. Cork
T12 R2RV Ireland

Project No.: 1820
Project Lead: EJ

Drawn By: Current Rev.:
Model No.: 1820-OMP-00-ZZ-DR-A-1000

Purpose: Planning

Scale @ : 1/10,560
Date Printed: 02-10-2020

Project: Farganstown Social Housing Development
Location: Farganstown, Co. Meath
Client: Meath County Council

Drawing Title: Site Location Map
Drawing No.: 1820-OMP-XX-00-DR-A-1000

Suitability - Checked By - Date