



SECTION A-A

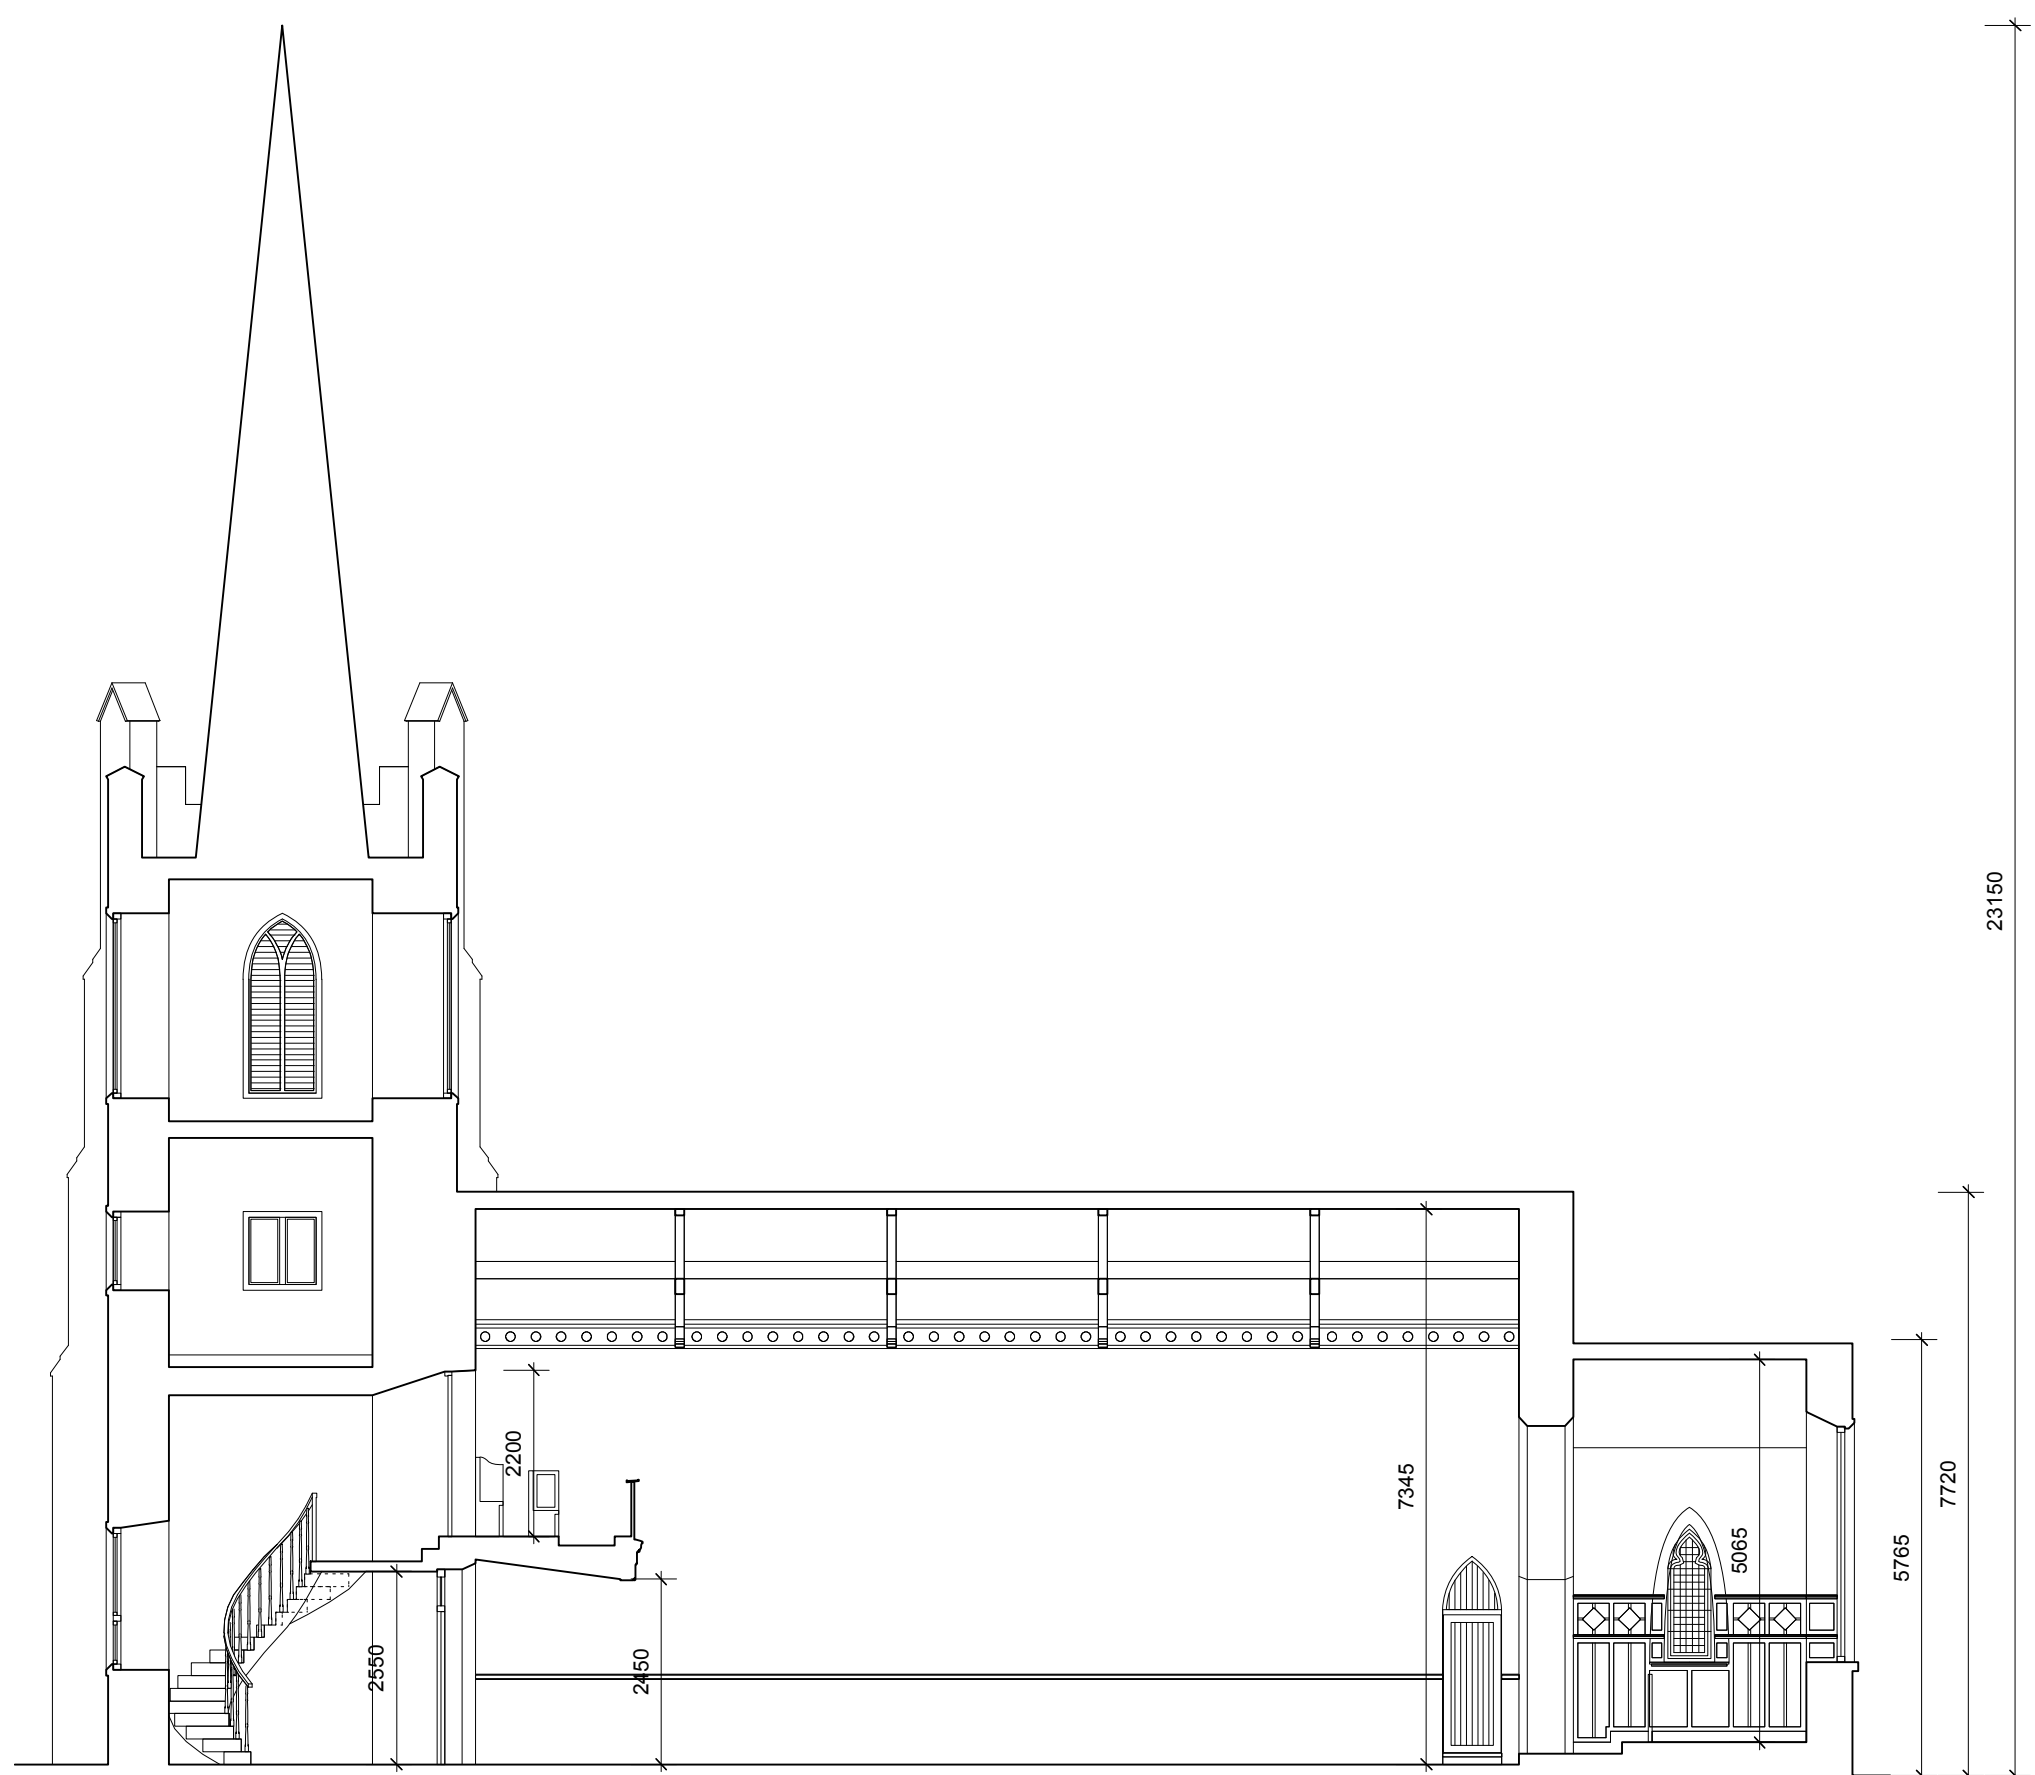


SECTION B-B



SECTION C-C

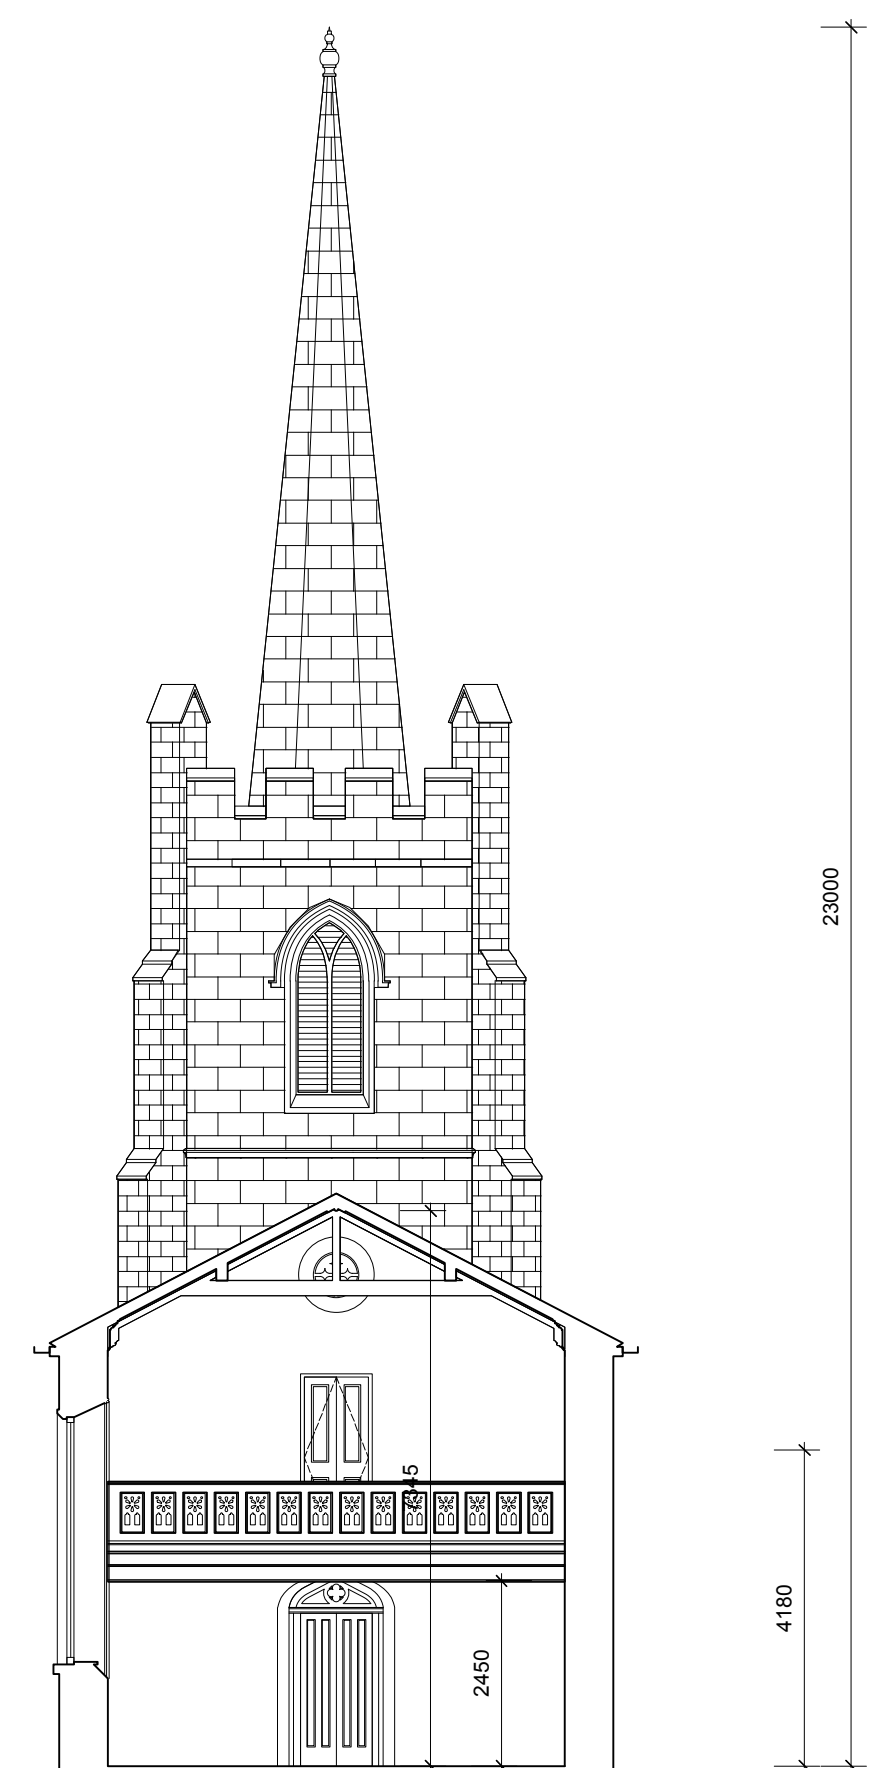

SECTION D-D

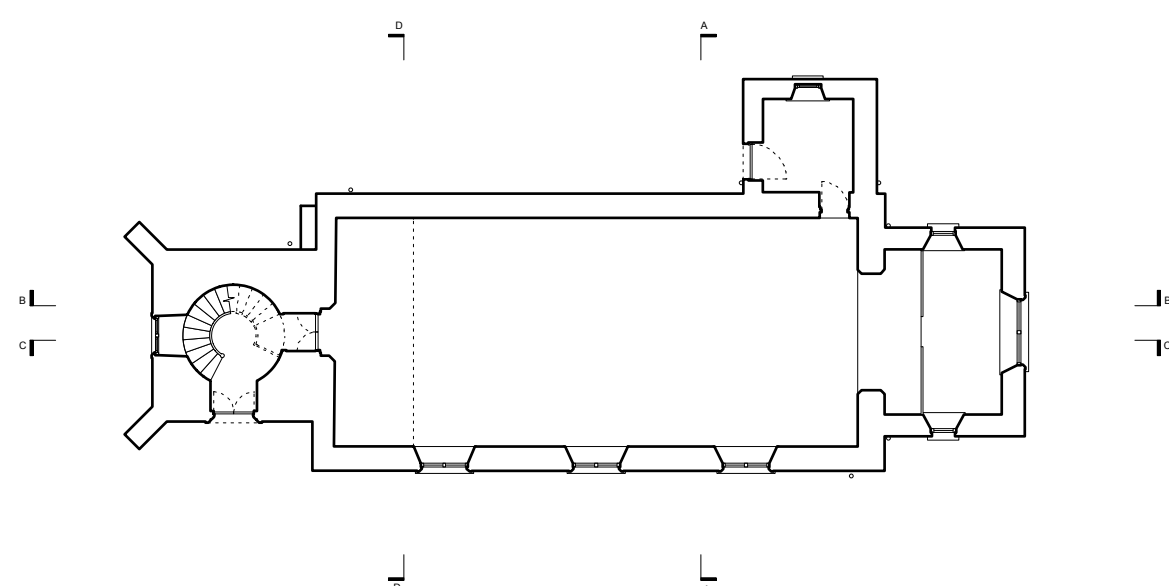

KEY PLAN