



EXISTING FLOOR FINISHES  
1:100

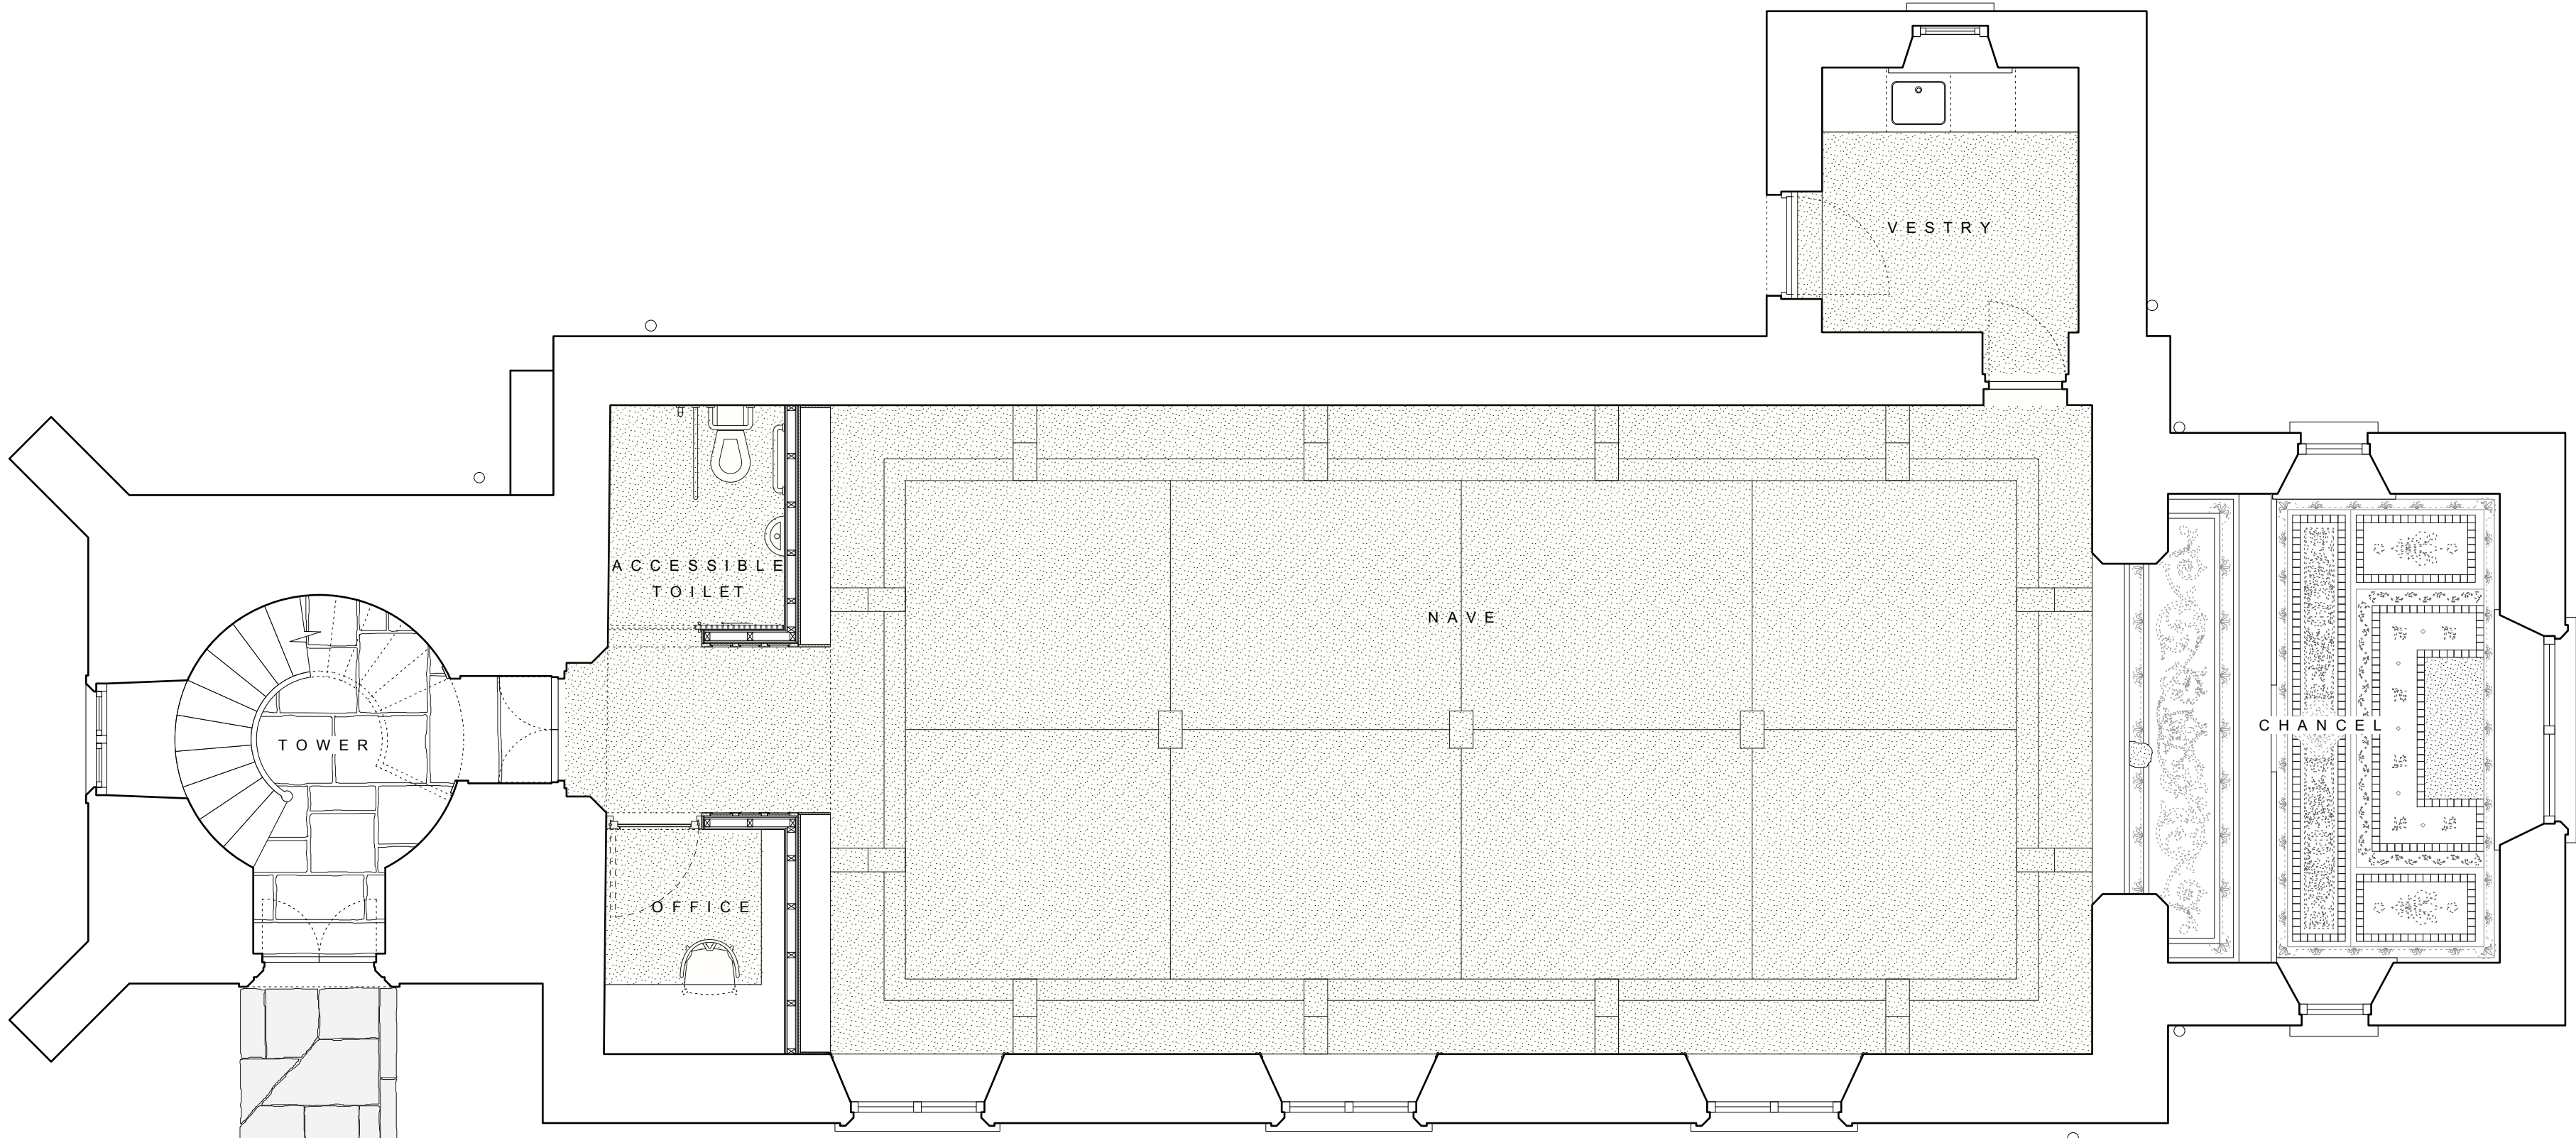

NEW TERRAZZO FLOOR

PROPOSED FLOOR FINISHES  
1:50

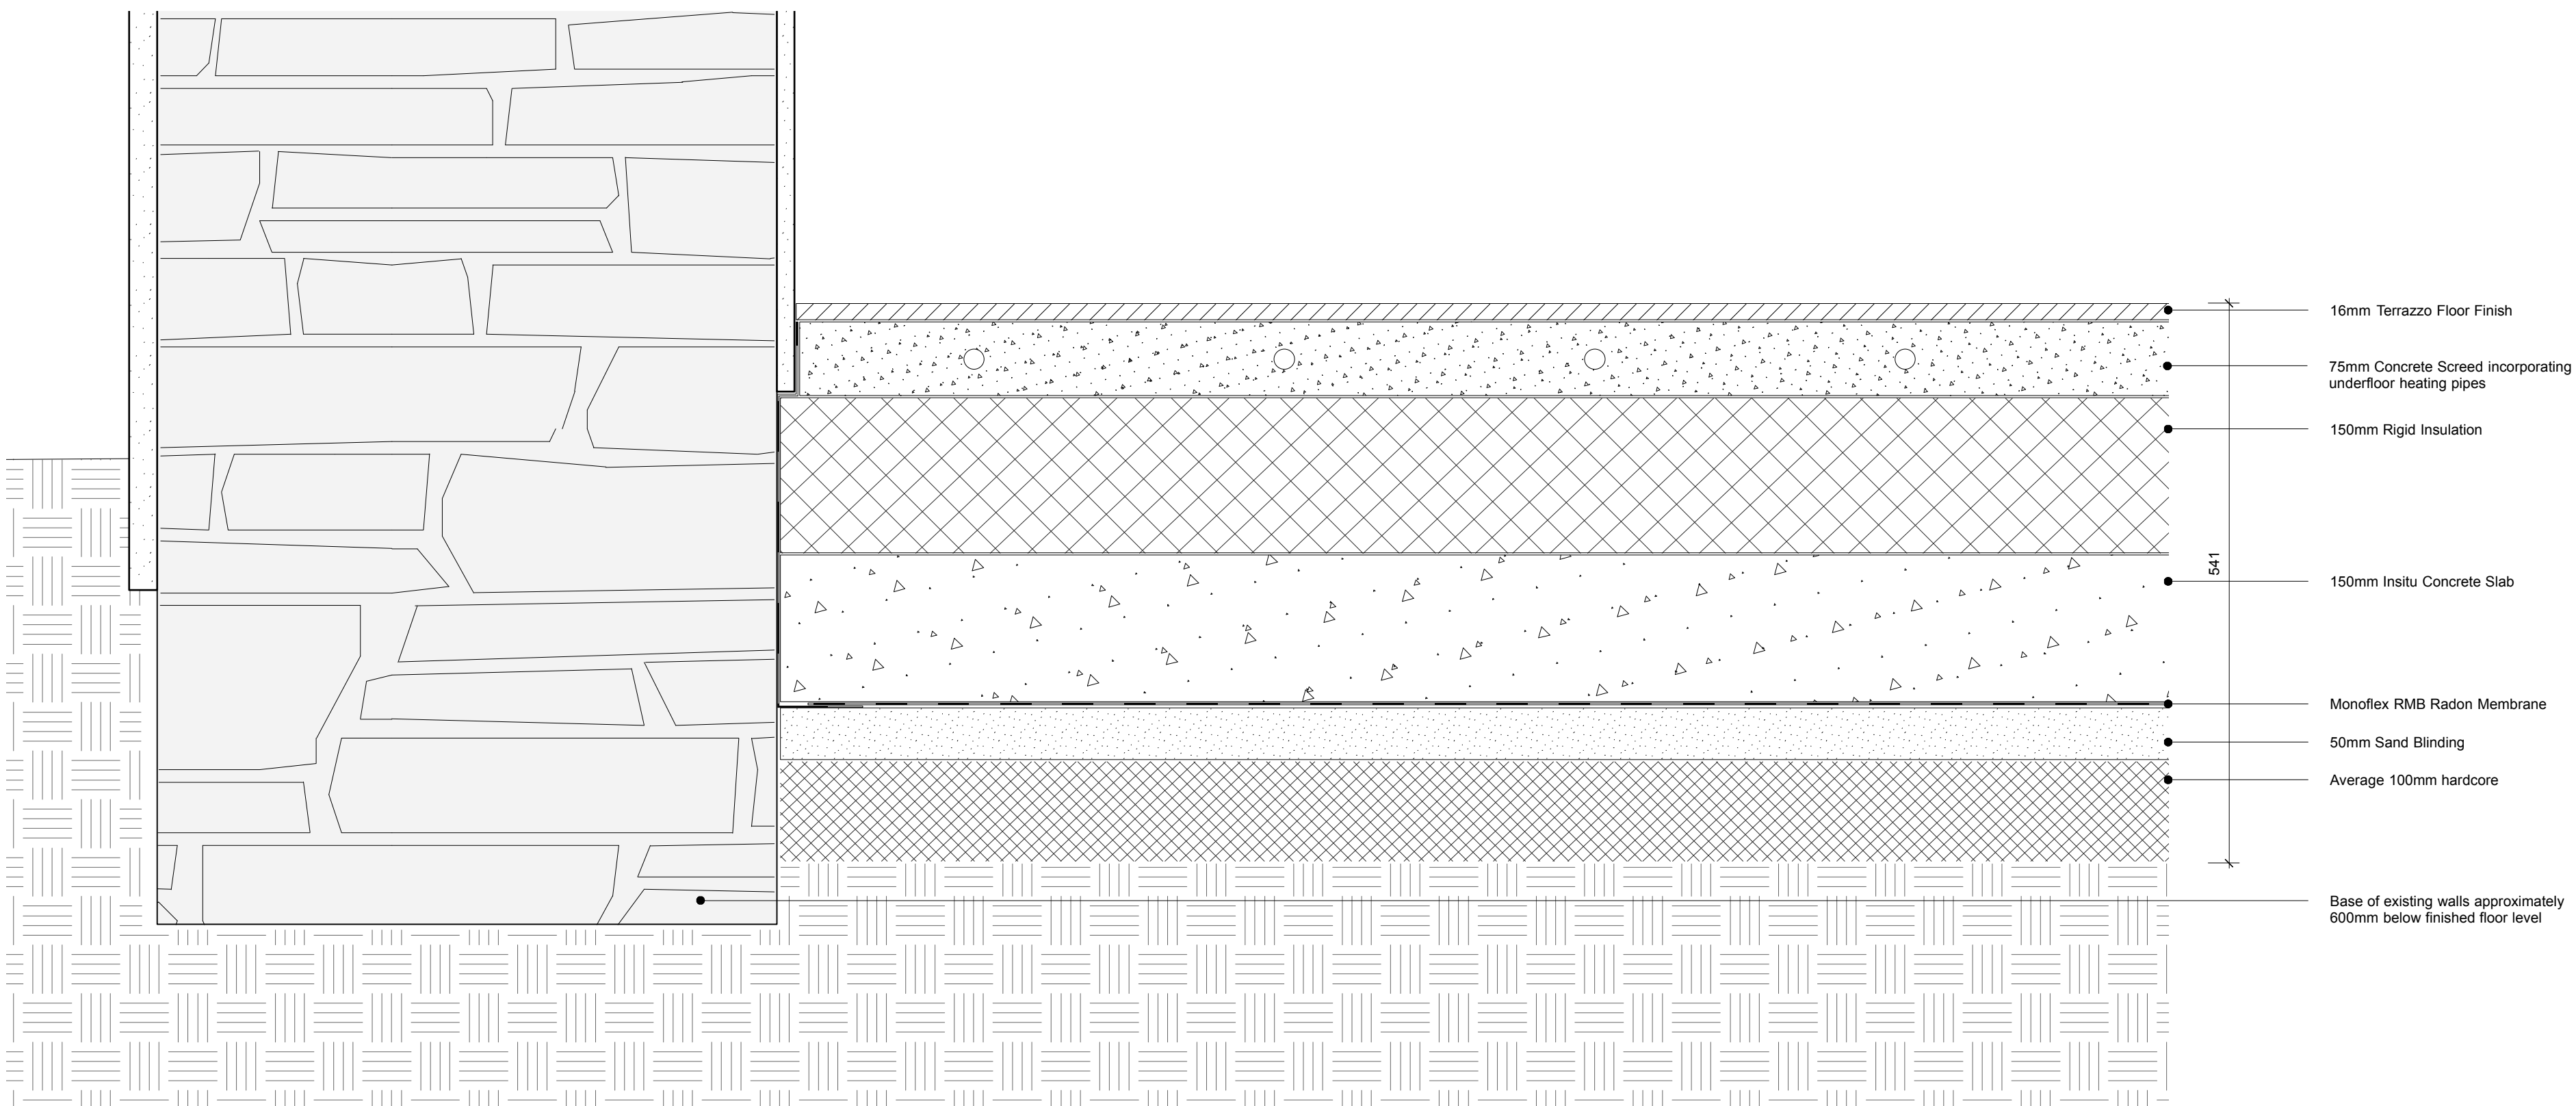

SECTION OF PROPOSED FLOOR  
TO NAVE AND VESTRY  
1:5