


GENERAL NOTES

1. This drawing is the property of Meath County Council. It is a confidential document and its use, reproduction, or distribution without prior written consent is prohibited.
2. DO NOT SCALE. Use figured dimensions only, if in doubt ask.

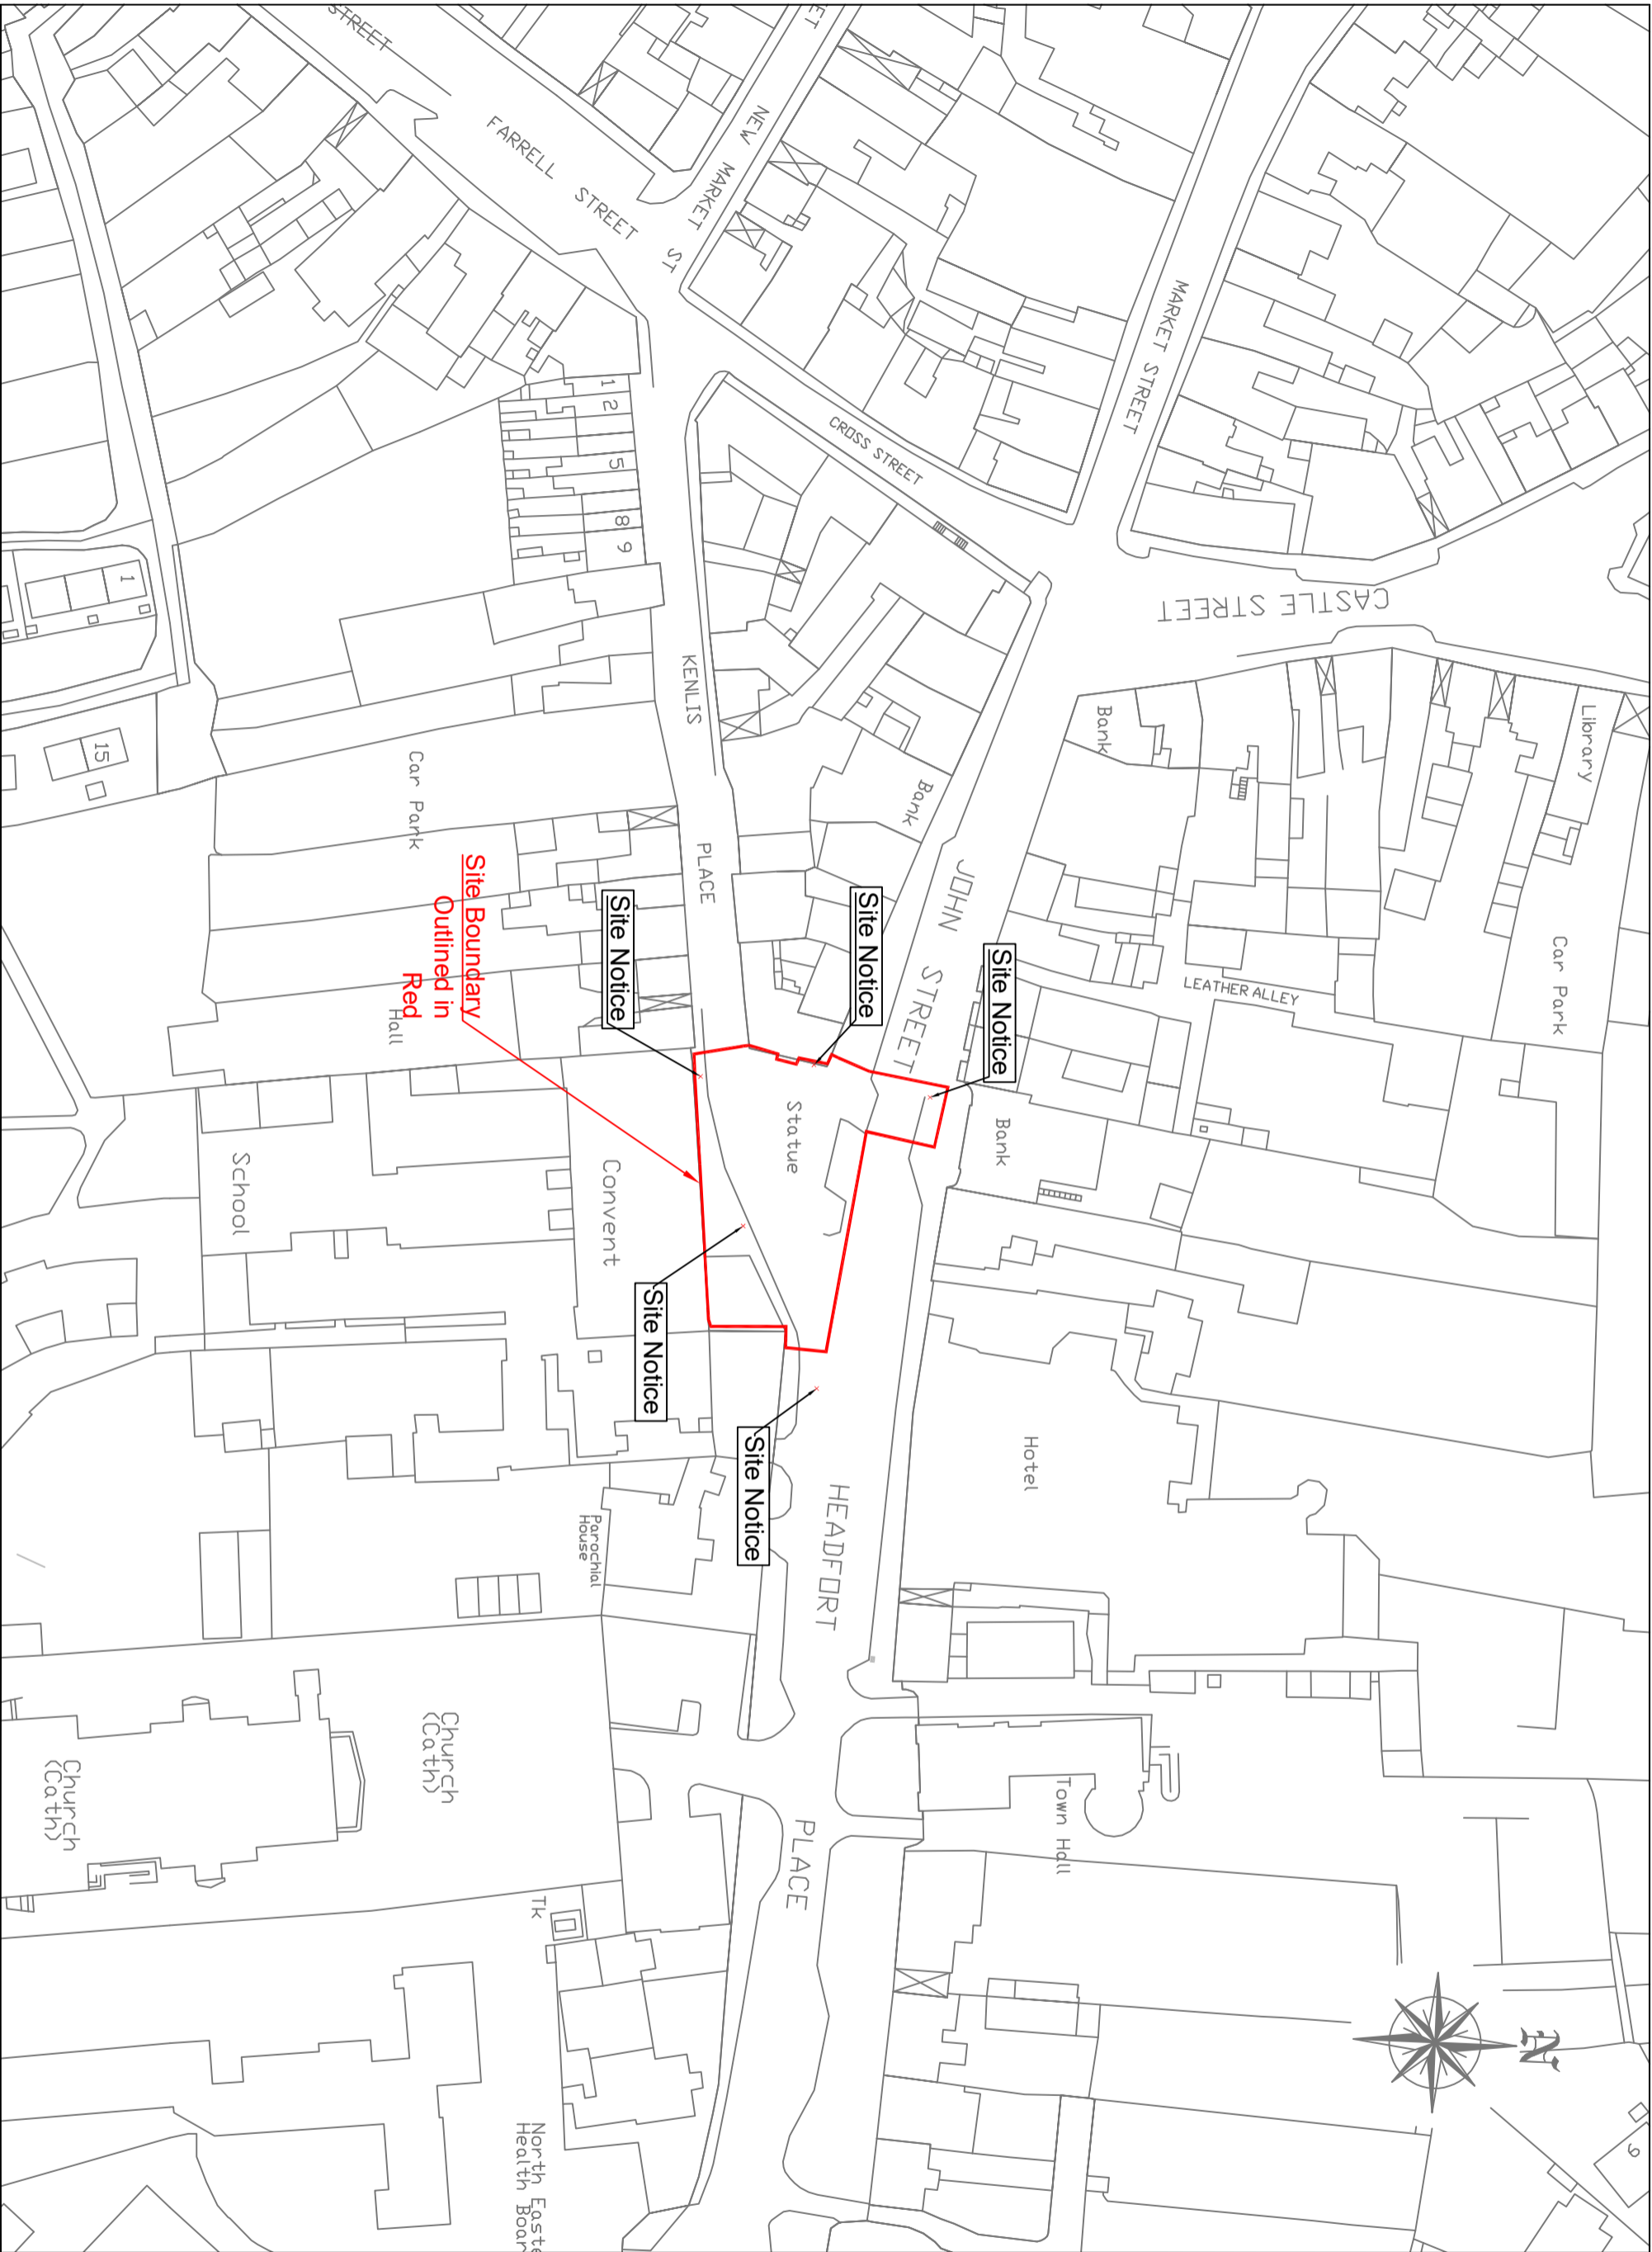

No.	Date	Amendment / Issue	MM AS	AS
1	25/01/2022	Additional Information Added	MM AS	AS

Stage: **Planning**

Comhairle Chontae na Mí
Meath
County Council

Buninda House, Dublin Road, Navan, Co. Meath C15 Y291
T: 046 909 7000 F: 046 909 7001 W: www.meath.ie

Project: **Kenlis Place Public Realm Improvement Works**

Title: **Location Map**

Drawn by:	M. Murphy	Checked by:	A. Smith	Approved by:	A. Smith
File Reference:	TRA-12-17-07-02-01	Dwg. No.:	DG001	Rev.:	1
Scale:	1:1000 @ A3	Date:	25/01/2022		

comhairle chontae na mí
meath county council

This Drawing may contain Ordnance Survey Ireland Mapping
OSI Licence No. 2021/15/1/MA/MeathCountyCouncil

LEGEND