

LEGEND

STREET TREE PLANTING


SPECIES	COMMON NAME	BOTANICAL / CULTIVAR NAME	SIZE
	FIELD MAPLE CULTIVAR	ACER CAMPESTRE 'ELSRIJK'	25-30cmg 350-400cm height

'NATIVE AREA' PLANTING

	CA	CRAB APPLE	MALUS SYLVESTRIS	10-12 cmg 300-350cm height
	SB	SILVER BIRCH	BETULA PENDULA	10-12 cmg 300-350cm height
	GR	GUELDER ROSE	VIBURNUM OPULUS	0.9 - 1m height

SPECIFICATION

- Trees at 7m centers
- 7m Radius around lighting columns
- Crowns to have a height clearance of 3m
- Root barriers to be installed to reduce potential for path damage
- Plantings pits to be in-filled with high quality topsoil
- Trees secured with underground guying systems
- Watering regime to be undertaken by MCC

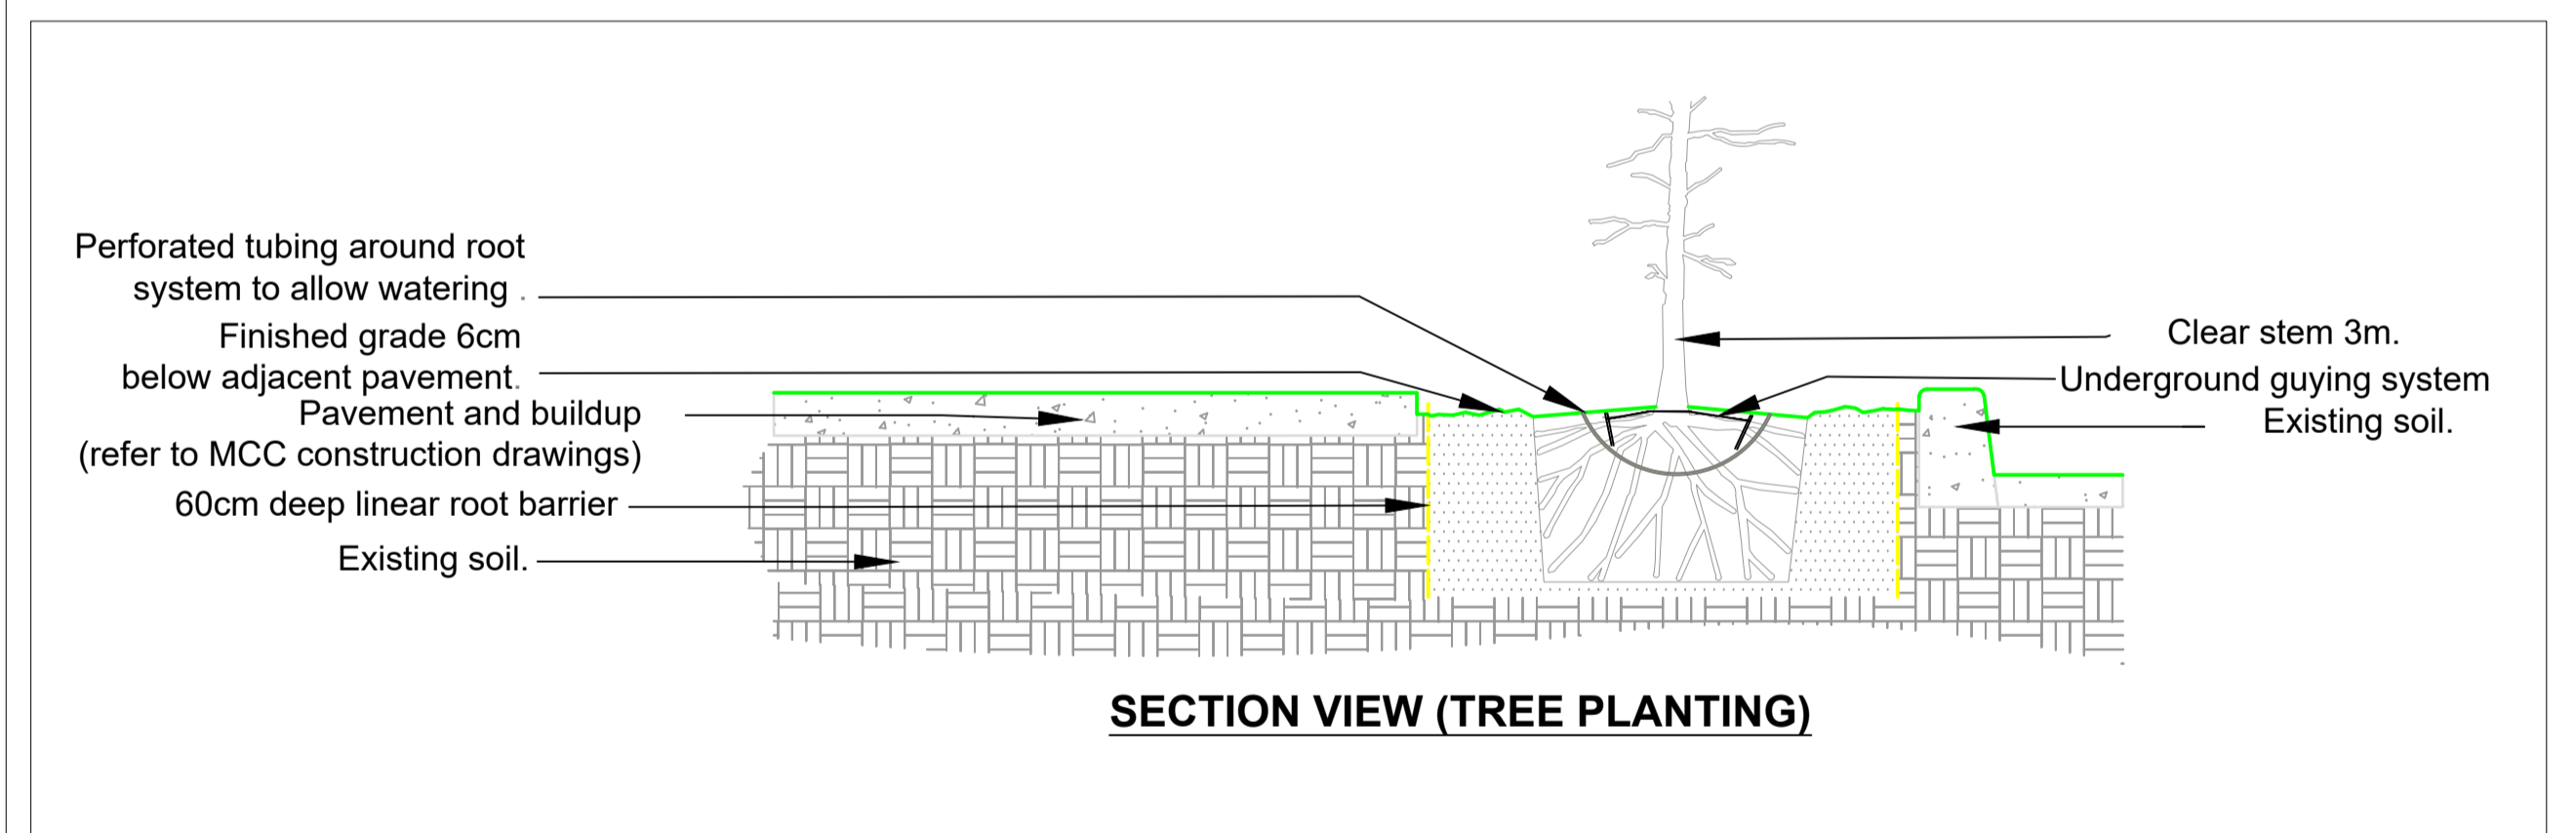

REVISIONS		
REV	DATE	DESCRIPTION

CLIENT:		PROJECT:		JOB NO.:	
MEATH COUNTY COUNCIL		RATHRULLAN		TRATHOOS	
DRAWING:	DATE:	SCALE:	DRAWING NO.:	REVISED:	REVISION:
TREE PLANTING (KEYPLAN & PLANTING DETAILS)	20-07-22	AS SHOWN	101		
DRAWN BY:	CHECKED BY:	DATE:	STATUS:		
CUMANN KEATING			PLANNING		

SCALE: 1:750 @ A1

