



comhairle chontae na mí
meath county council

R162 TRAFFIC CALMING

WILKINSTOWN

Section 38 Road Traffic Act, 1994





September 2024

DRAWINGS

LOCATION PLAN - IX0002

OVERALL SCHEME LAYOUT - DG0001

PROPOSED LAYOUT PLANS - DG1001 to DG1003

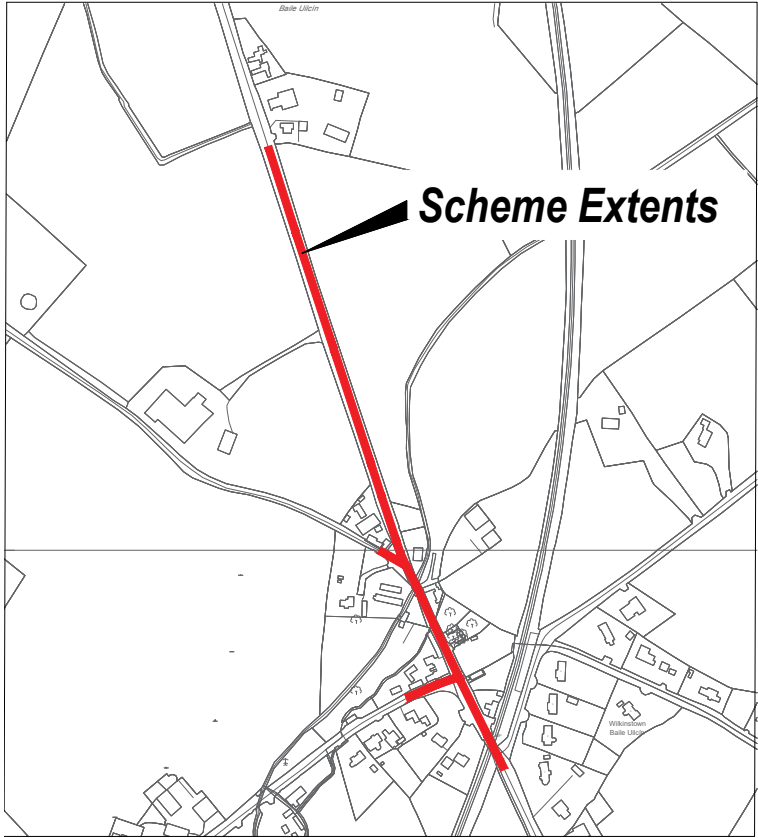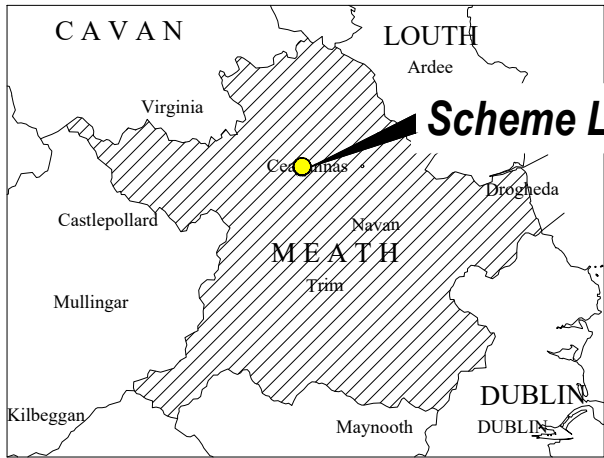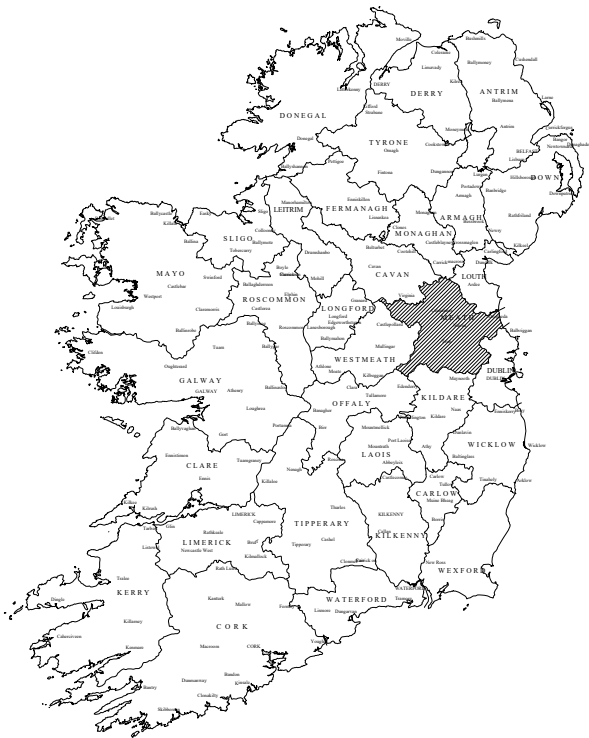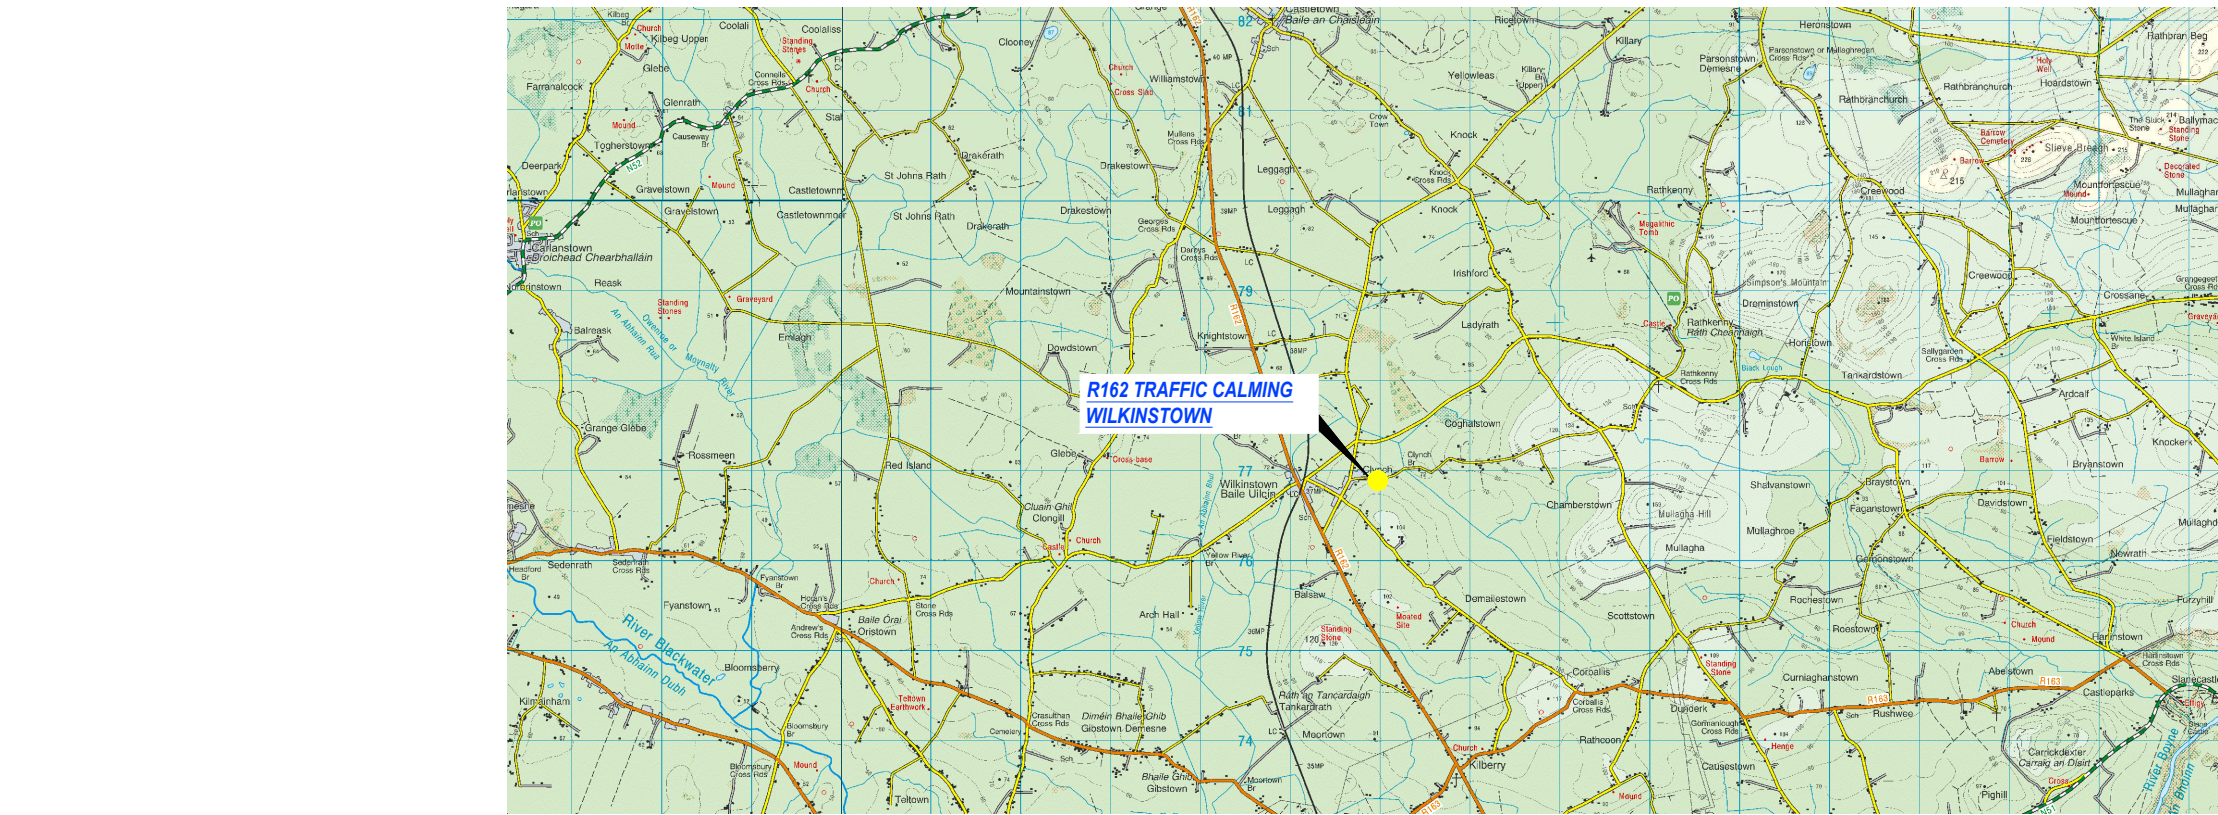

GENERAL NOTES

1. This drawing is the property of Meath County Council, it is a confidential document and must not be copied, used, or reproduced without prior written consent.
2. Unless stated otherwise, all levels refer to Ordnance Survey Datum, Malin Head, and all coordinates refer to Irish Transverse Mercator (ITM) Grid.
3. DO NOT SCALE, use figured dimensions only, if in doubt ask.

P01	04.09.24	Section 38 Issue	NB	NB	PP
No.	Date	Amendment / Issue	Drn	Chk	App

Stage: For Information

Comhairle Chontae na Mí
Meath
County Council

Buvinda House, Dublin Road, Navan, Co Meath C15 Y291
T: 046 909 7000 F: 046 909 7001 W: www.meath.ie


Project:
R162 TRAFFIC CALMING

Title:
**WILKINSTOWN
LOCATION PLAN**


Drawn by: N.B.	Checked by: N.B.	Approved by: P.P.
-------------------	---------------------	----------------------

File Reference: TRA-03-44-99


Scale: NTS @ A3	Drg. No: IX0002	Status: S38
Date: 22/08/2024		Rev: P01

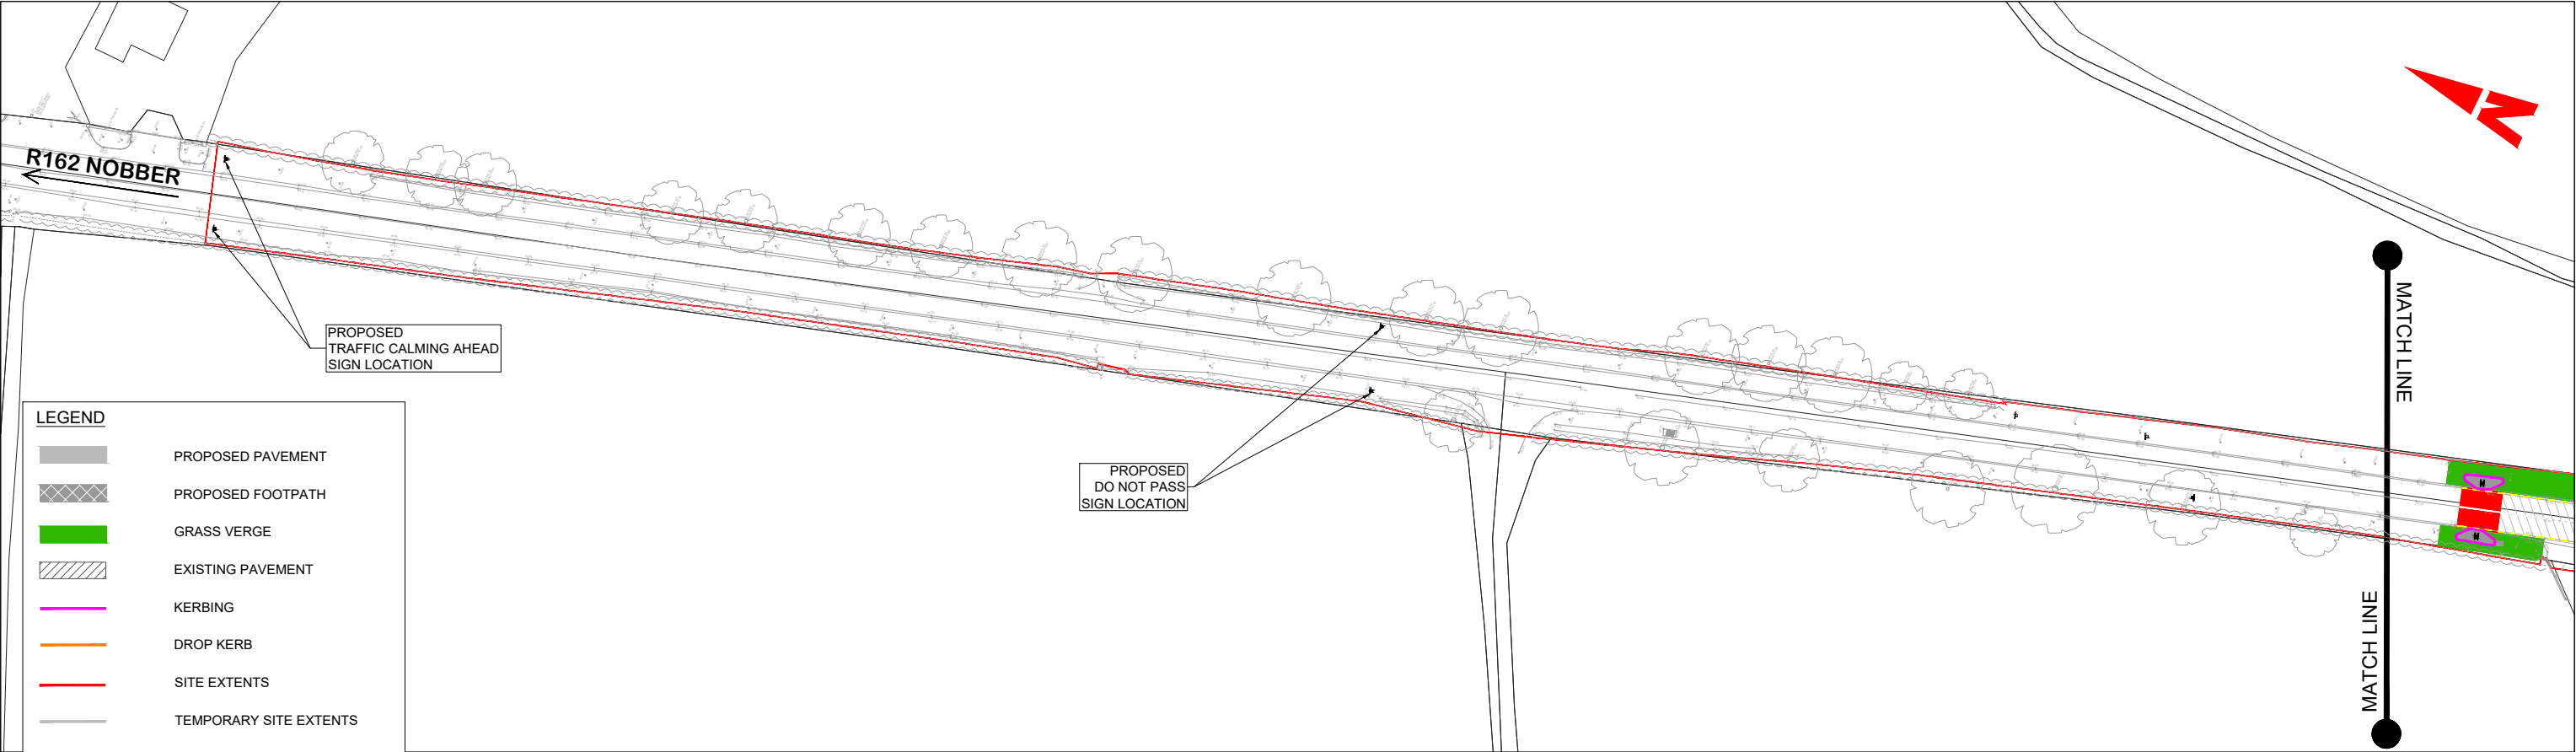


OVERALL SCHEME PART 1

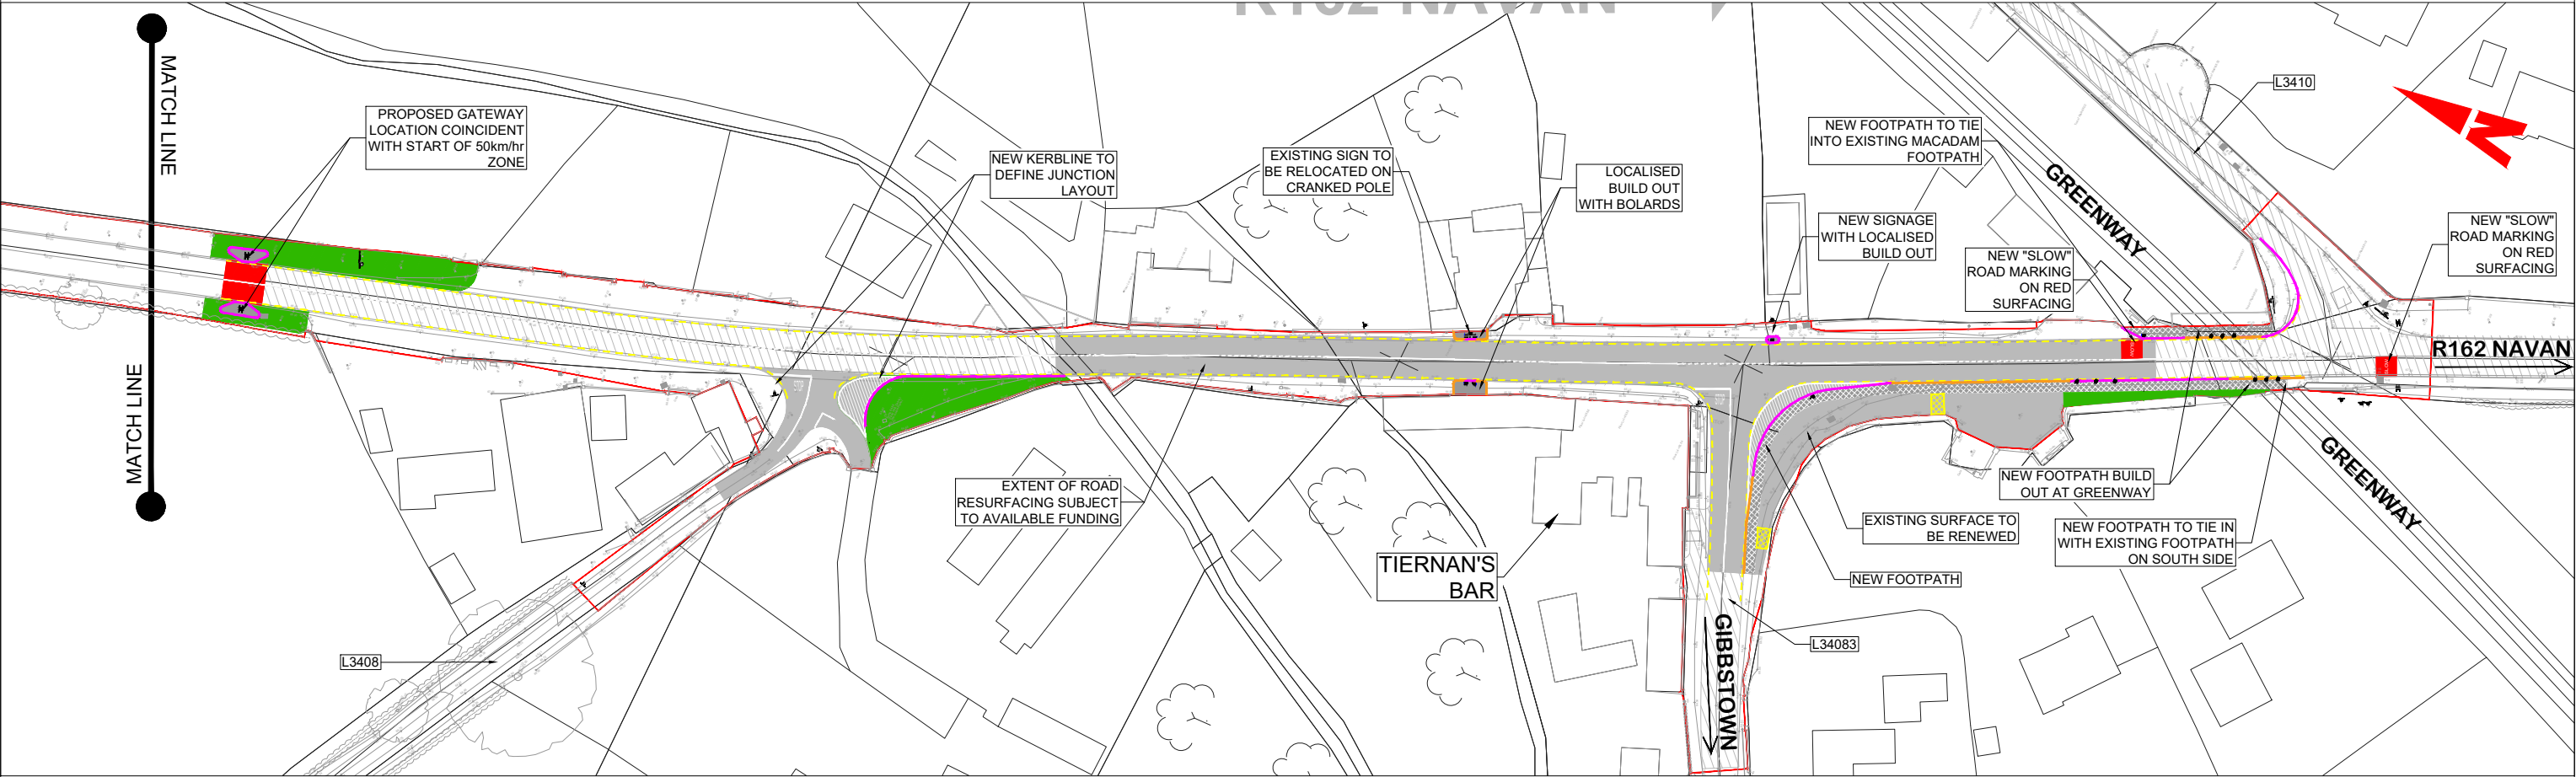

OVERALL SCHEME PART 2

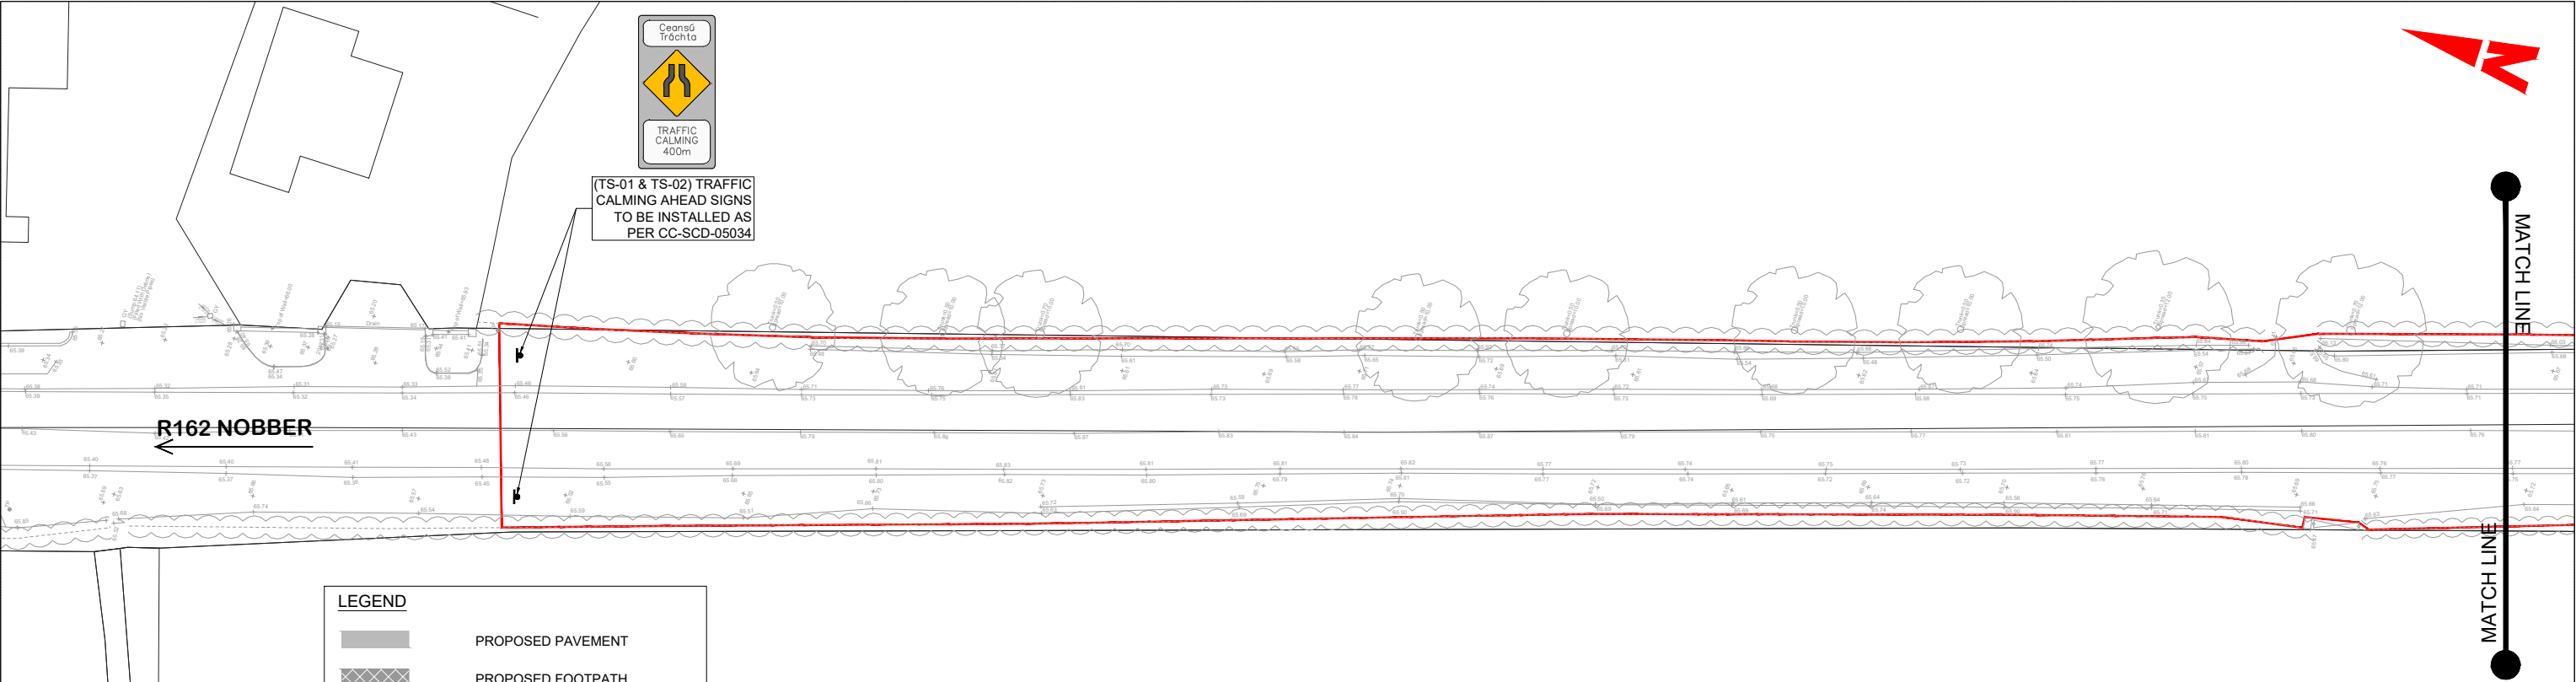


LAYOUT PLAN PART 1

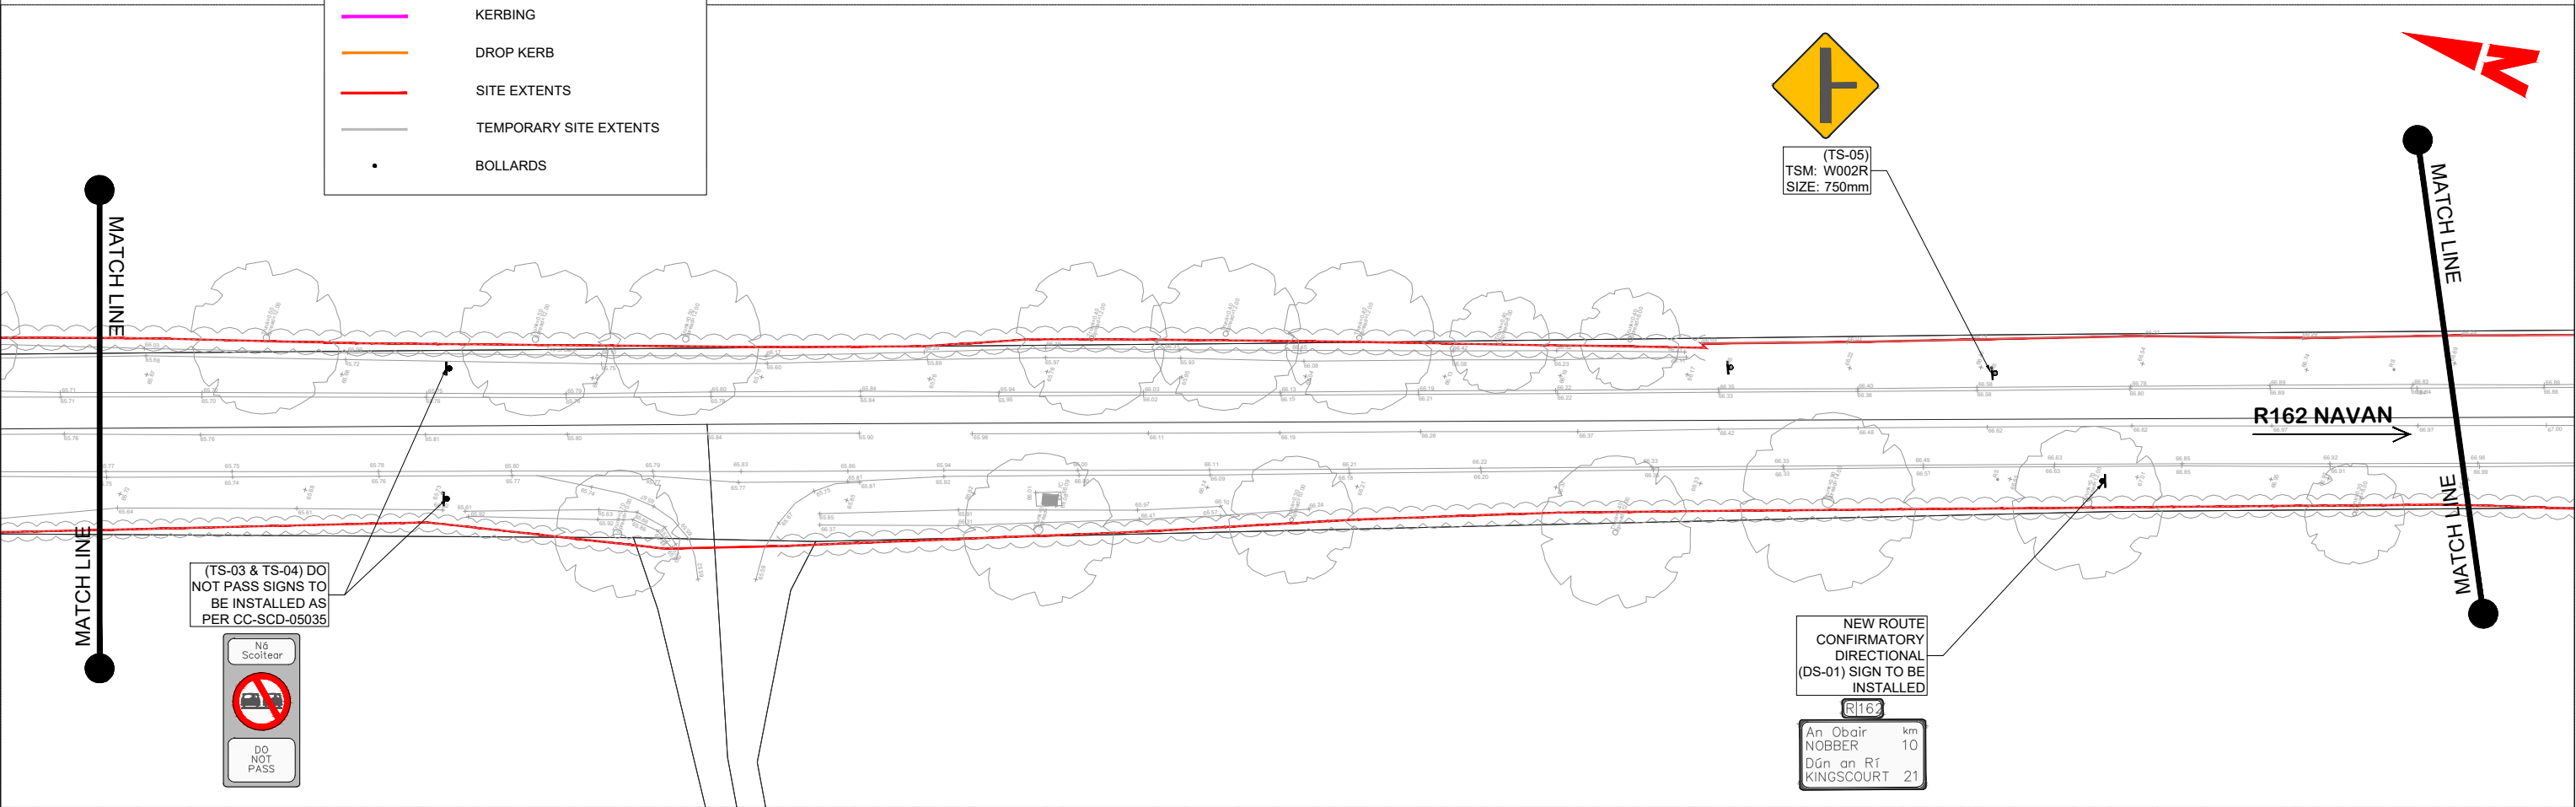

LAYOUT PLAN PART 2

R162 NAVAN

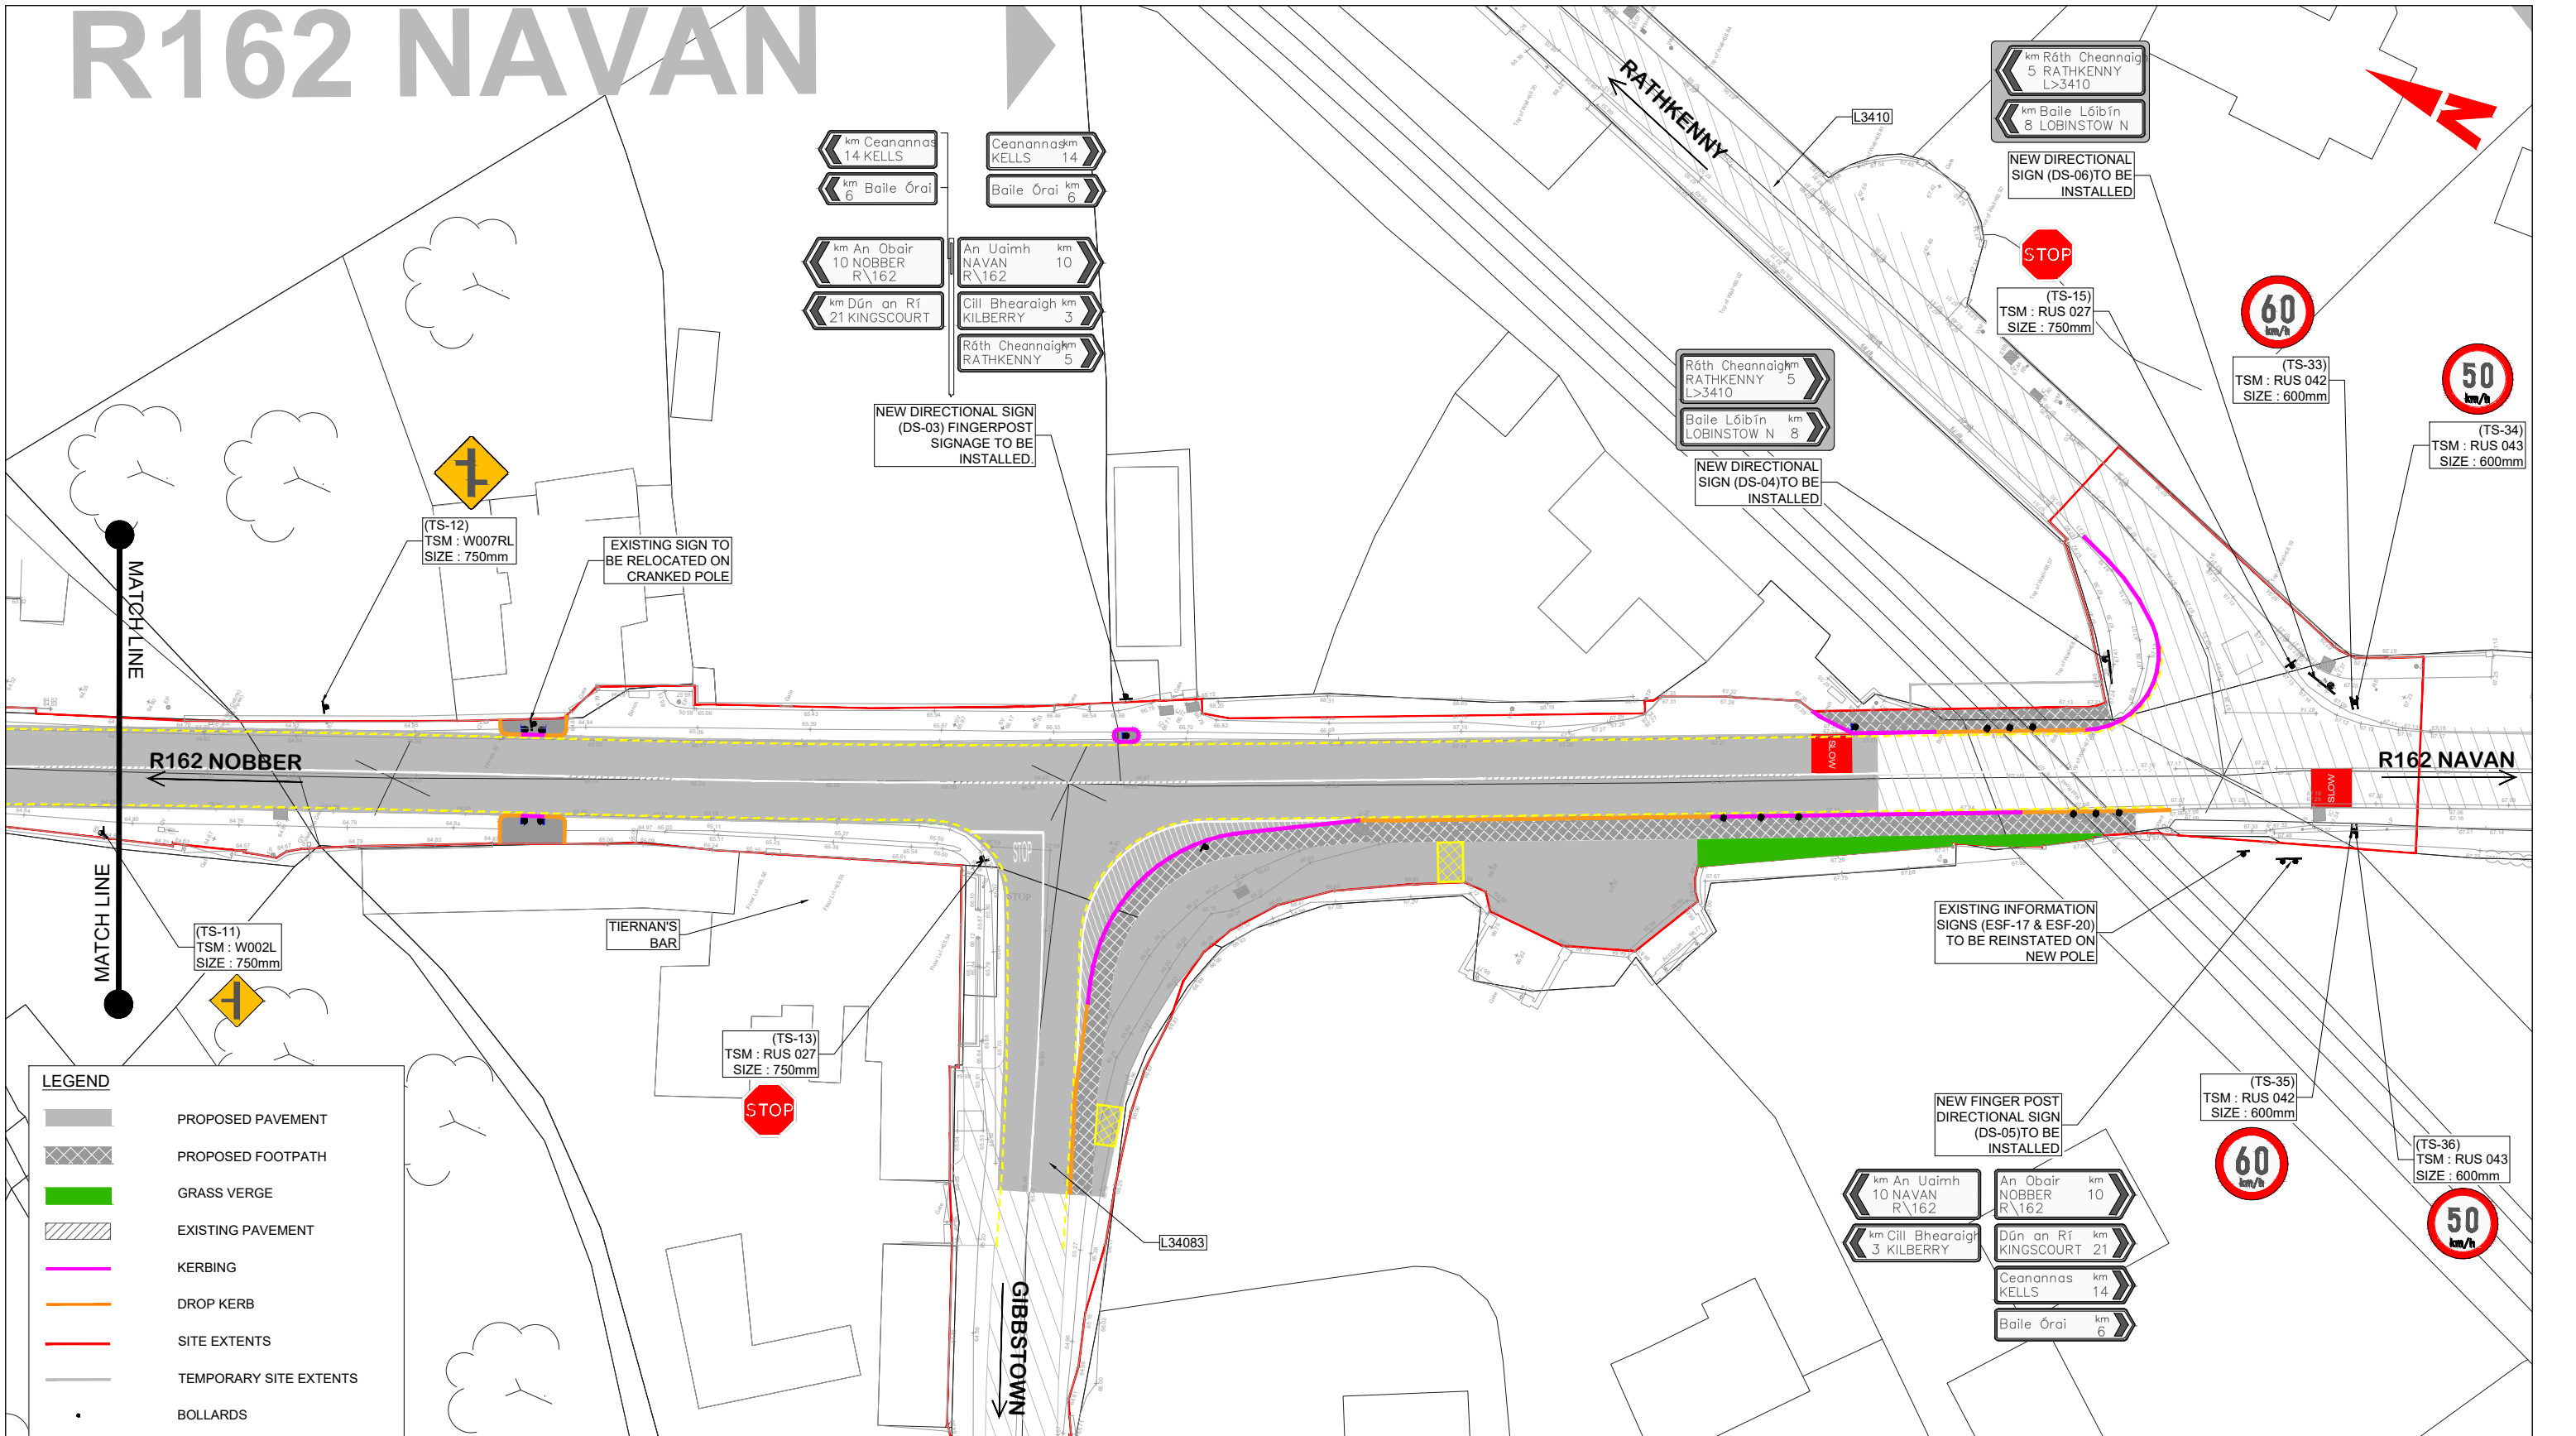

LAYOUT PLAN PART 4