



SCALE 1:500 @ A1; 1:1000 @ A3

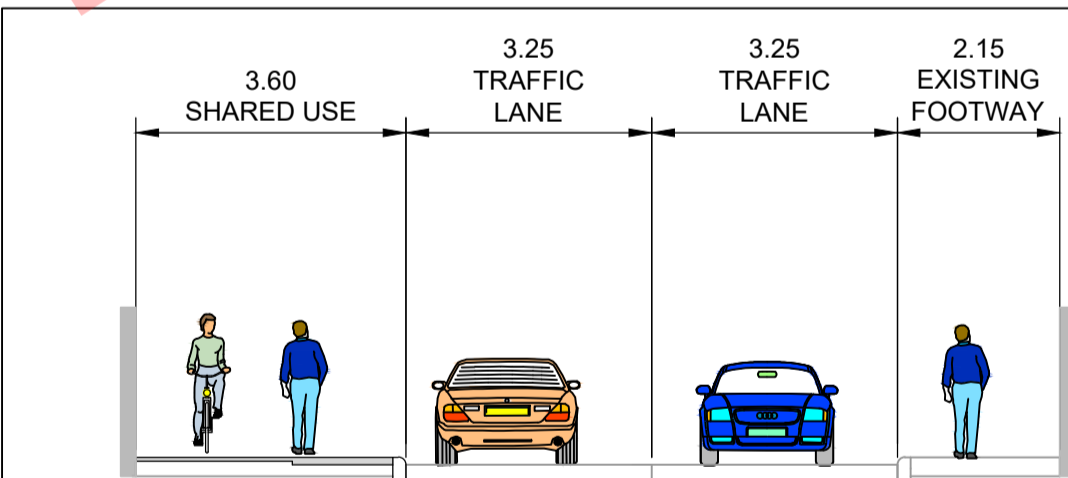

TYPICAL SECTION X-X
JIM BRUNNOCK ROAD

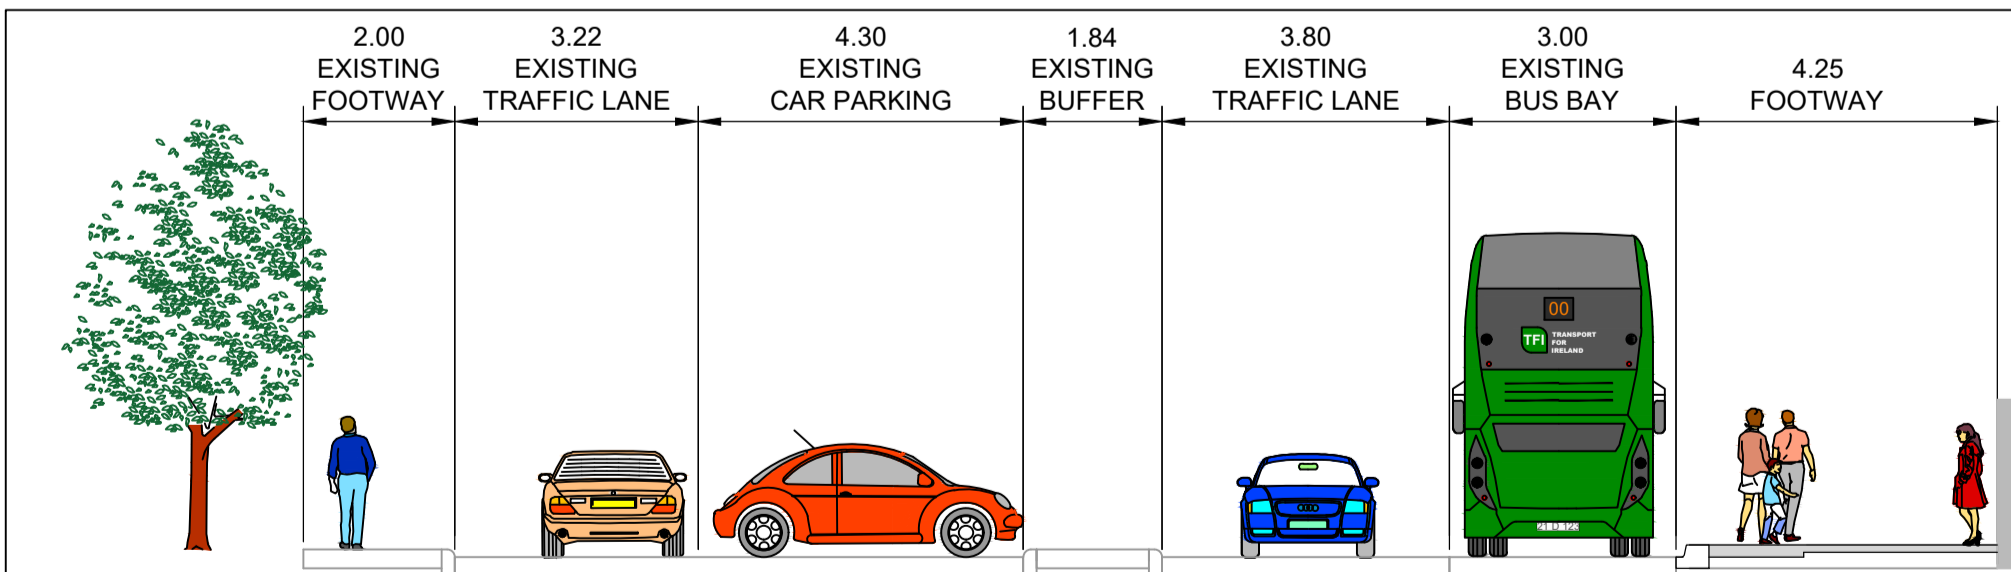

TYPICAL SECTION Y-Y
JIM BRUNNOCK ROAD

<div>LOCATION MAP:</div>	<div>Legends:</div> <div><div><div></div><div></div><div></div><div></div><div></div><div></div><div></div><div></div><div></div><div></div><div></div></div><div><div></div><div></div><div></div><div></div><div></div><div></div><div></div><div></div></div></div>	<div>DISCLAIMER:</div> <div><div>a. This drawing is to be used for the design element identified in the titlebox. Other information shown is to be considered indicative only. The drawing is to be read in conjunction with all other relevant design drawings.</div><div>b. O.S. data used for plans are printed under © Ordnance Survey Ireland Government of Ireland. All rights reserved. Licence Number 2022/151/NMA. Meath Country Council. All elevations are in metres and relate to OSI Geoid Model (OSGM15) Mean Head. All Co-ordinates are in Irish Transverse Mercator Grid (ITM) as defined by OSI active local GPS station.</div></div>	<div>Rev</div> <div>Date</div> <div>Drm</div> <div>Chk'd</div> <div>App'd</div> <div>Description</div>	<div>Client</div> <div></div> <div></div>	<div>Engineering Designer</div> <div><div>Date</div><div>15/12/2022</div><div>Scale</div><div>1:500</div><div>Drawn</div><div>RC</div><div>Checked</div><div>LD</div><div>Approved</div><div>TB</div></div> <div><div>Project Code</div><div>D3695400</div><div>Originator Code</div><div>JAC</div><div>QMS Code</div></div>	<div>Programme Title</div> <div>COUNTY MEATH SAFE ROUTES TO SCHOOL PROJECT</div> <div><div>Drawing Title</div><div>SITE F - ST. COLMCILLE'S SNS AND OUR LADY OF MERCY JNS CAMPUS CONCEPT DESIGN GENERAL ARRANGEMENT</div></div> <div><div><div>Drawing File Name</div><div>SRTS_MCC-JAC-HGN-SF-DR-CR-0010</div></div><div><div>Sheet Number</div><div>01 of 01</div></div><div><div>Status</div><div>S2</div></div><div><div>Rev</div><div>P03</div></div></div>		
			<div>P01</div> <div>27/01/2025</div> <div>RC</div> <div>LD</div> <div>TB</div> <div>ISSUED FOR INFORMATION</div>	<div>P02</div> <div>02/04/2025</div> <div>GK</div> <div>LD</div> <div>TB</div> <div>UPDATE TO CONCEPT DESIGN</div>	<div>P03</div> <div>15/04/2025</div> <div>GK</div> <div>LD</div> <div>TB</div> <div>UPDATE TO CONCEPT DESIGN</div>			