
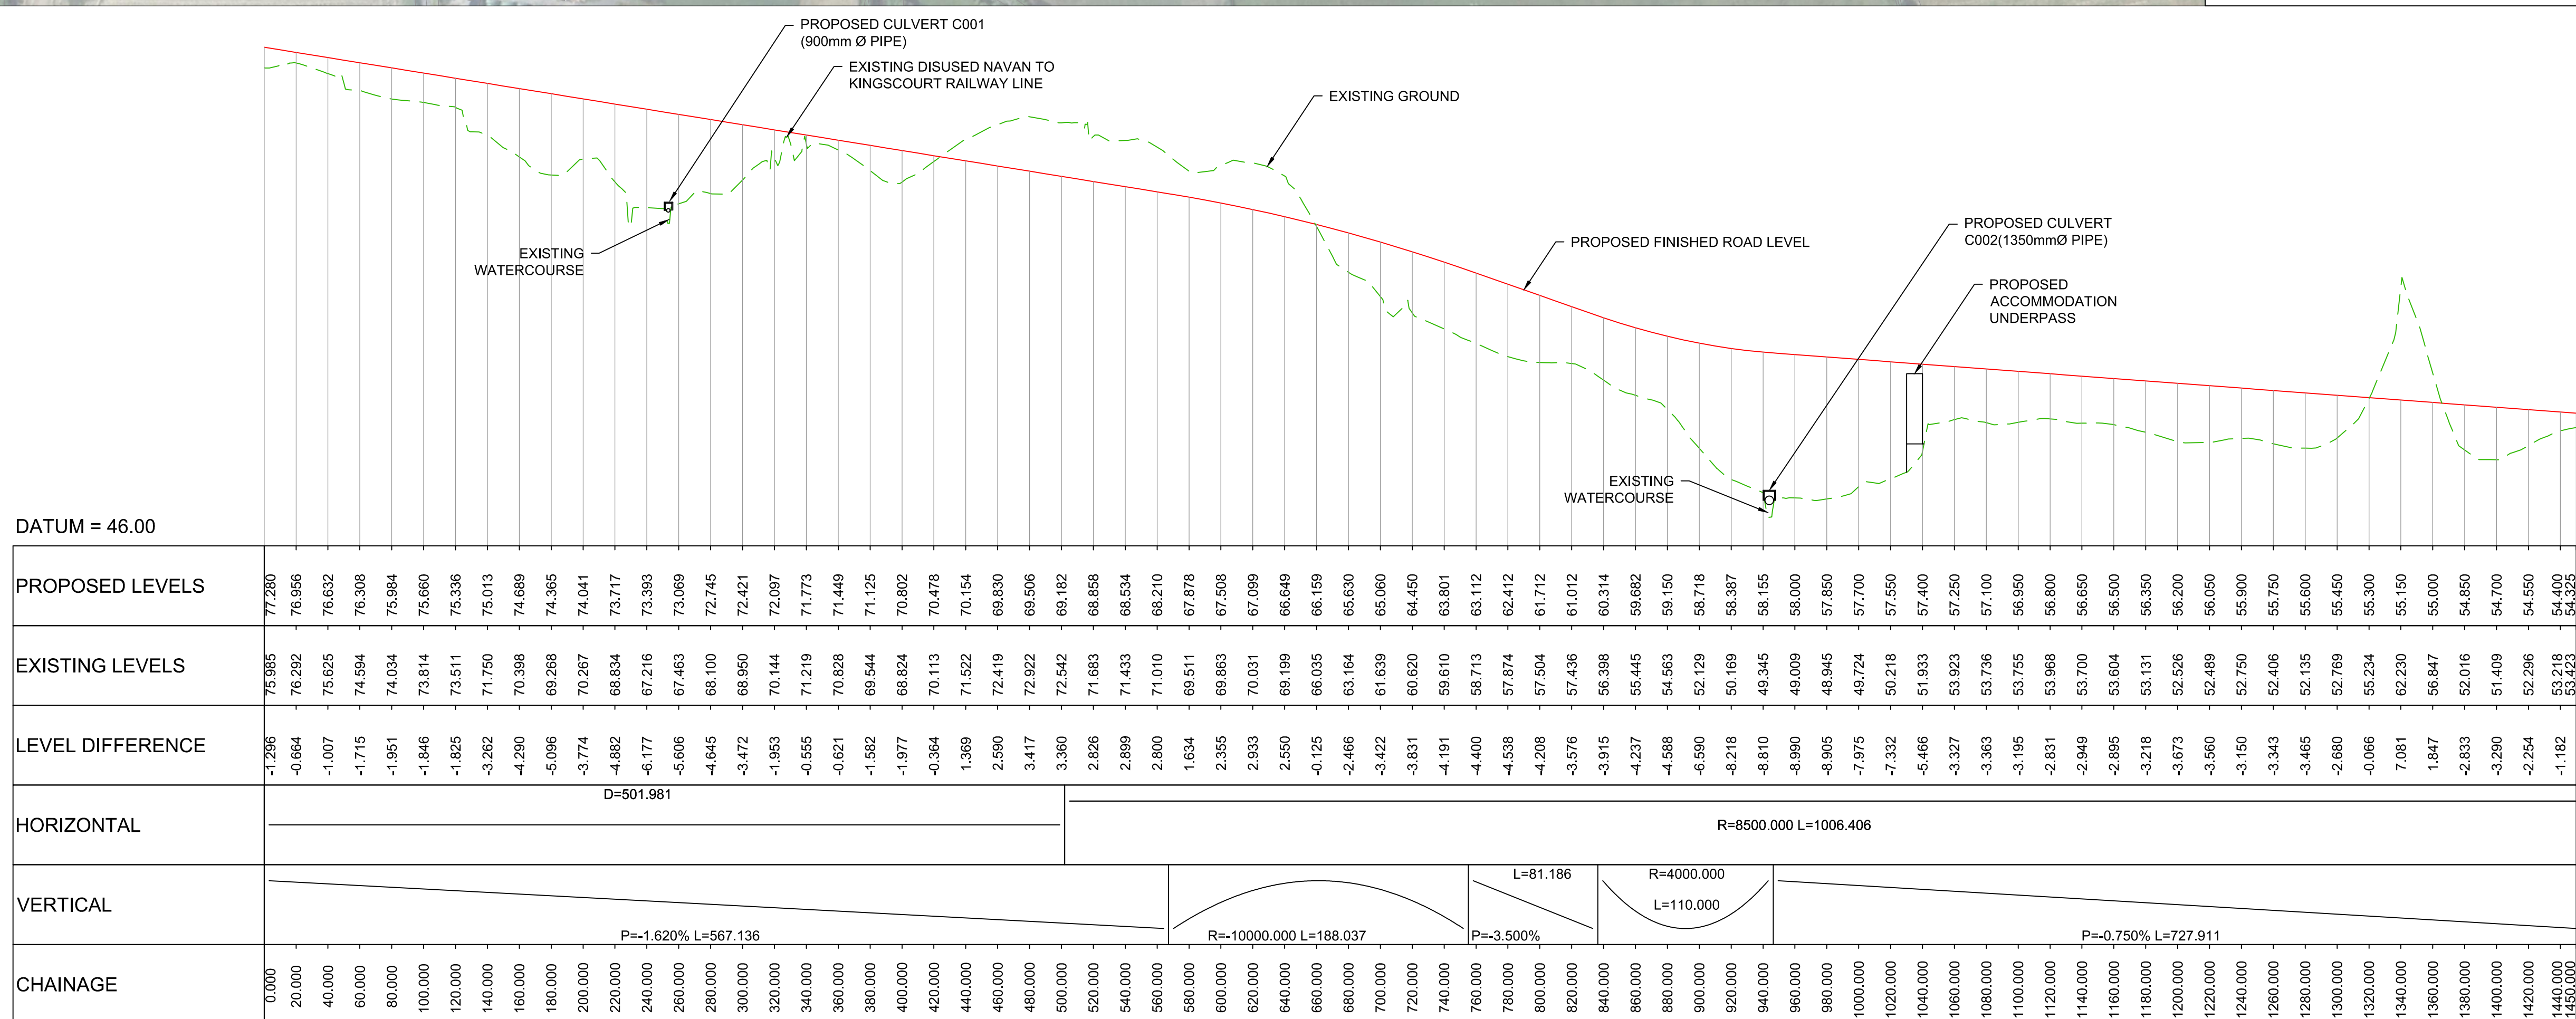


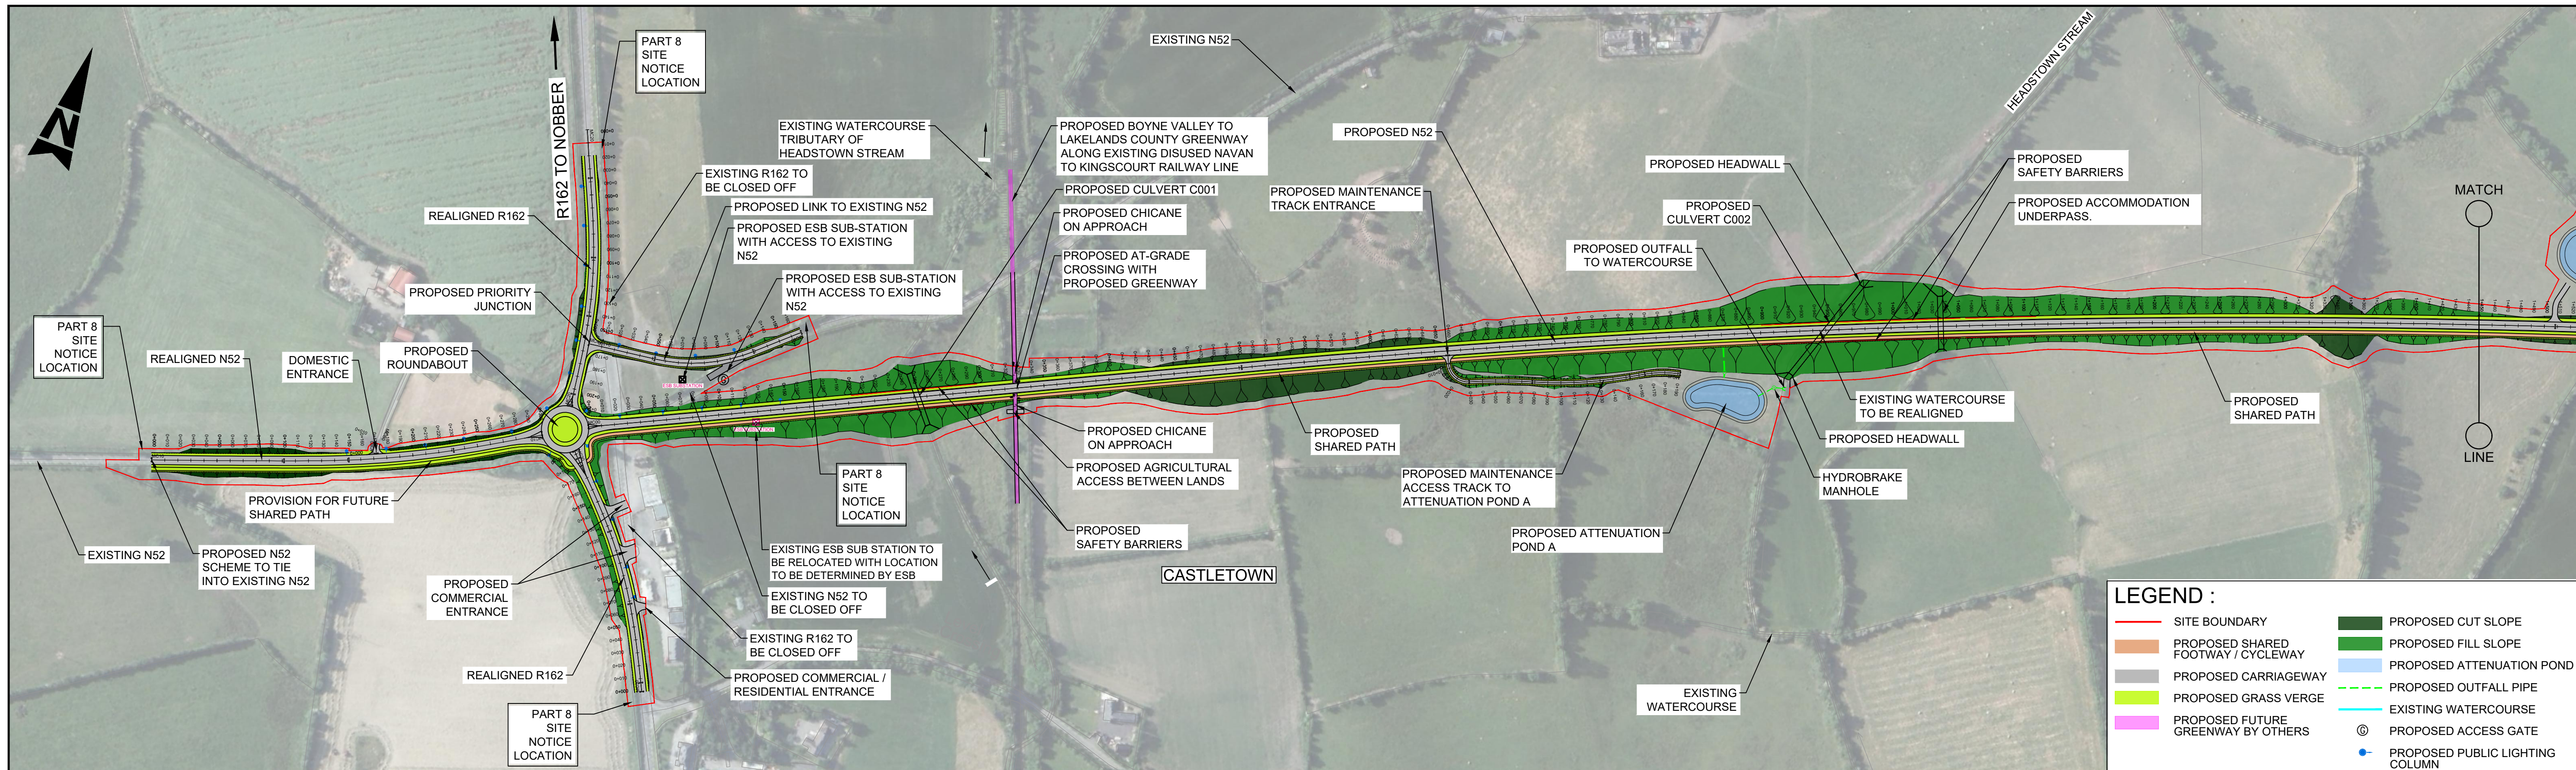

LONGITUDINAL SECTION - MC00
SCALE 1:2500 Horizontal, 1:250 Vertical @ A1

[illegible]

SNC • LAVALIN

Atkins House, 150-155 Airside
Business Park, Swords, Co. Dublin
Tel (+353) 01 810 8000
Fax (+353) 01 810 8001

Unit 2B, 2200 Cork Airport
Business Park, Cork
Tel (+353) 021 429 0300
Fax (+353) 021 429 0360

ATKINS

Member of the SNC-Lavalin Group

Atkins House, 150-155 Airside Business Park, Swords, Co. Dublin	Unit 2B, 2200 Cork Airport Business Park, Cork	1st Floor Technology House Parkmore Technology Park, Galway
Tel (+353) 01 810 8000	Tel (+353) 021 429 0300	Tel (+353) 091 786 050
Fax (+353) 01 810 8001	Fax (+353) 021 429 0360	Fax (+353) 091 779 830

Client

MEATH COUNTY COUNCIL

N52 GRANGE TO CLONTAIL SCHEME

Purpose	FOR PLANNING
---------	--------------

Title

PART 8
HORIZONTAL AND VERTICAL ALIGNMENT
MAINLINE - SHEET 1 OF 3

Original Scale 1:1000 at A1	Design/Drawn AK	Checked ST	Authorised UOH
Date: 11/01/2018	Date: 11/01/2018	Date: 11/01/2018	Date: 11/01/2018

Status	Drawing Number	Rev
P	5158291 / HTB / DB / 0101	D



comhairle chontae na mí
meath county council



**An Roinn Iompair
Turasóireachta agus Spóirt**

Department of Transport,
Tourism and Sport