
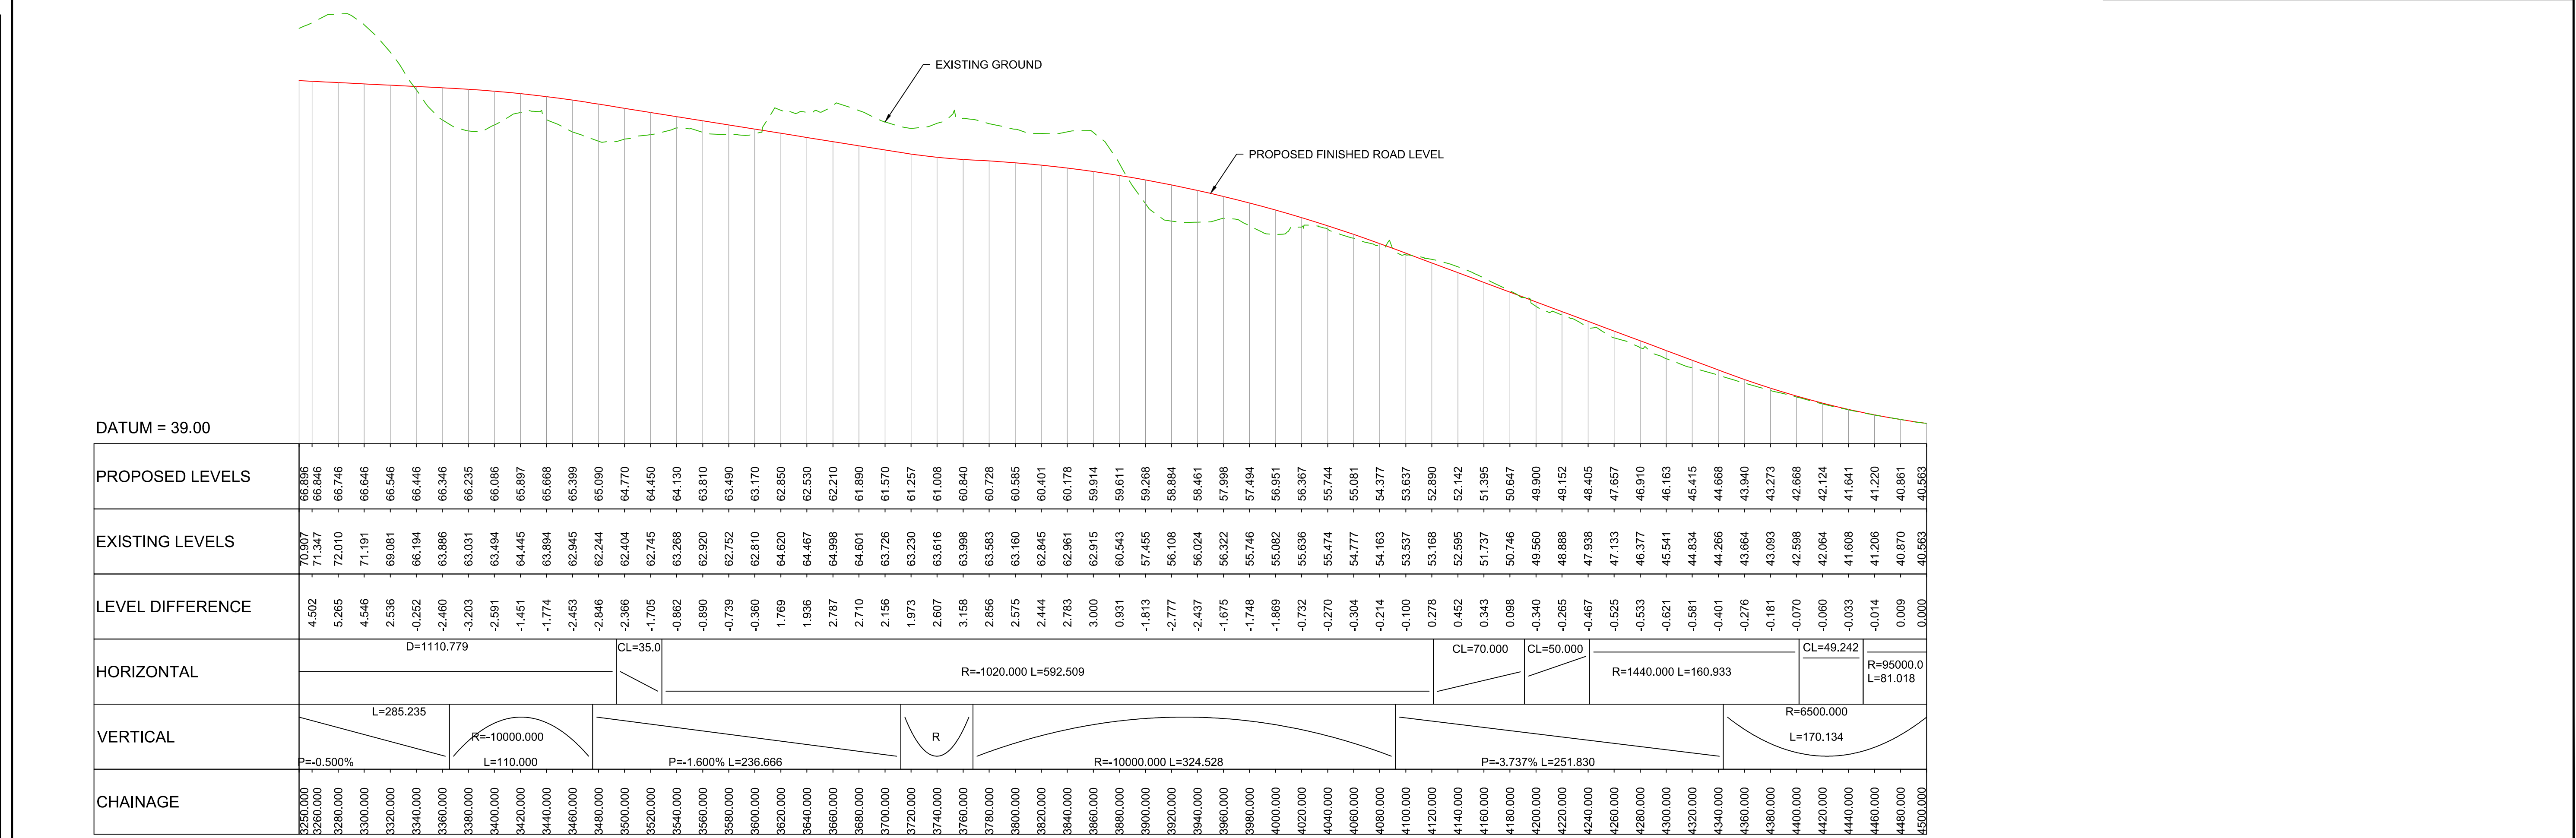


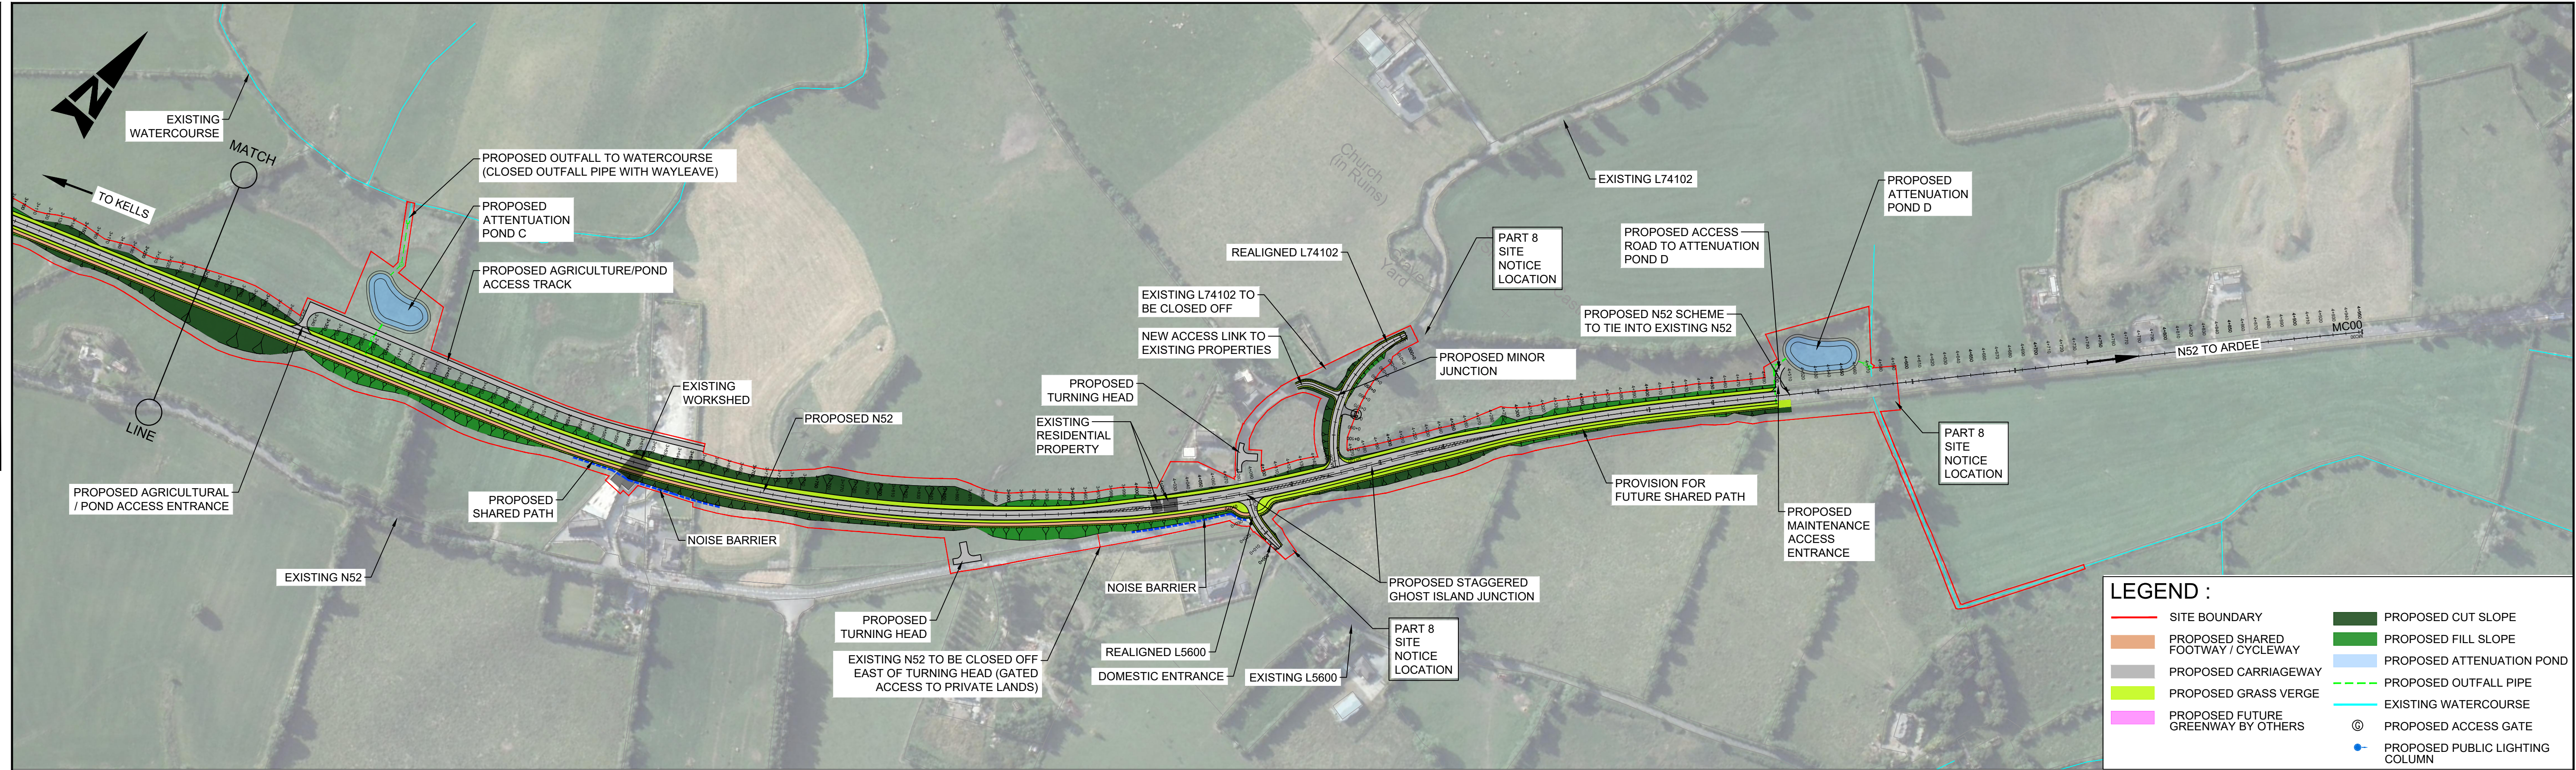

comhairle chontae na mí  
meath county council

An Roinn Iompair  
Turasóireachta agus Spóirt  
Department of Transport,  
Tourism and Sport

|     |              |    |          |       |      |
|-----|--------------|----|----------|-------|------|
| Rev | Description  | By | Date     | Chk'd | Auth |
| D   | FOR PLANNING | JD | 18.09.20 | ST    | UOH  |
| C   | FOR PLANNING | DB | 13.08.20 | ST    | UOH  |
| B   | FOR PLANNING | DB | 26.02.20 | ST    | UOH  |
| A   | FOR PLANNING | DB | 03.07.19 | ST    | UOH  |
| -   | FOR PLANNING | AK | 17.05.19 | ST    | UOH  |

SNC • LAVALIN  
Member of the SNC-Lavalin Group

Atkins House, 150-155 Airside  
Business Park, Swords, Co. Dublin  
Tel (+353) 01 810 8000  
Fax (+353) 01 810 8001

Unit 2B, 2200 Cork Airport  
Business Park, Cork  
Tel (+353) 021 429 0300  
Fax (+353) 021 429 0360

1st Floor Technology House  
Parkmore Technology Park, Galway  
Tel (+353) 091 786 050  
Fax (+353) 091 779 830

Client  
MEATH COUNTY COUNCIL

Project  
N52 GRANGE TO CLONTAIL SCHEME

Purpose  
FOR PLANNING

Title  
PART 8  
HORIZONTAL AND VERTICAL ALIGNMENT  
MAINLINE - SHEET 3 OF 3

|                                                |                                             |               |                   |
|------------------------------------------------|---------------------------------------------|---------------|-------------------|
| Original Scale<br>1:1000 at A1<br>1:2000 at A3 | Design/Drawn<br>AK                          | Checked<br>ST | Authorised<br>UOH |
| Status<br>P                                    | Drawing Number<br>5158291 / HTR / DR / 0103 |               | Rev<br>D          |

U:\5158291\6 dwgs-graphics\61 autocad\Part 8 Submission\5158291\_HTR\_DR\_0103.dwg