


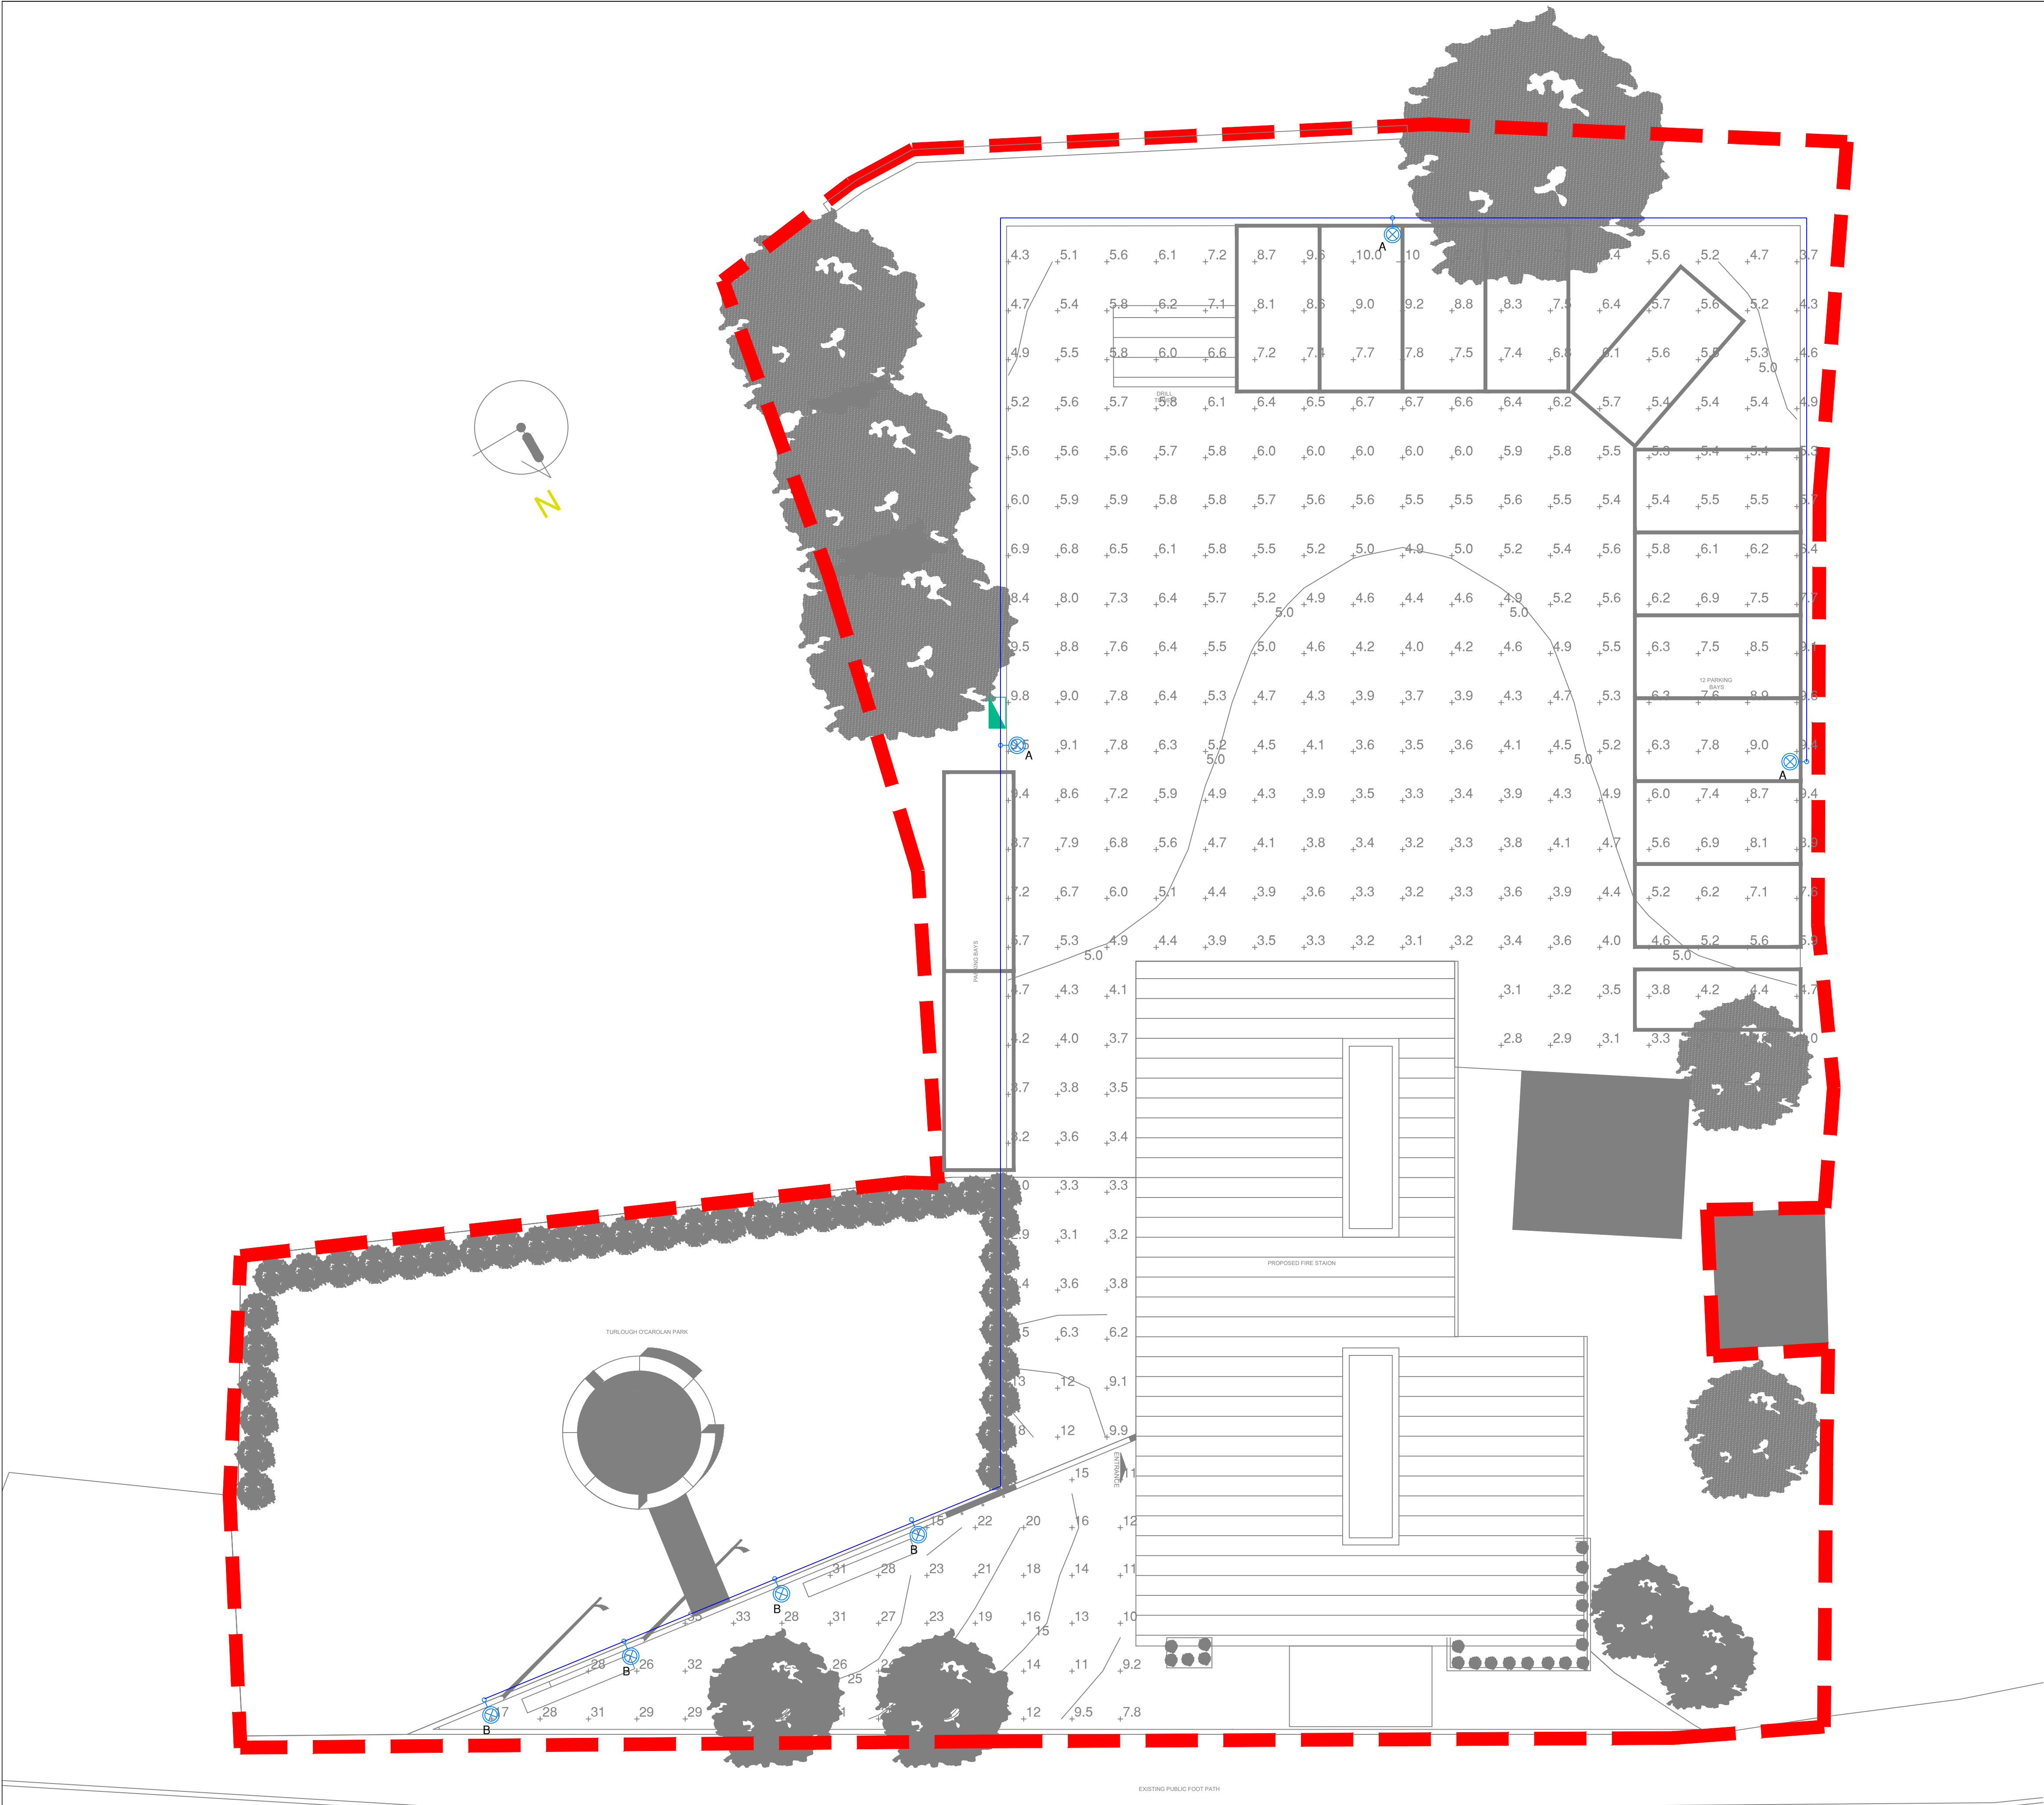

- LEGEND:
- A


WE-EF VFL520 LED-12/24W - 4000K
COLUMN MOUNTED LUMINAIRE C/W
BRACKET
REF: 108-1495
MOUNTING HEIGHT (m): 6
- B

WE-EF ZAT434 LED-9/27W 4000K R65
COLUMN MOUNTED LUMINAIRE
REF: 115-1678
MOUNTING HEIGHT (m): 4.5

SITE LIGHTING DUCTWORK

MICRO PILLAR

Revision	Date	Details
PL	26.08.20	PLANNING ISSUE

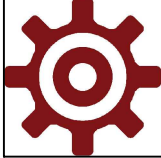

PARKBOURNE
consulting engineers

Tel-087 9481151
Email- bryan@parkbourne.ie

ADDRESS:
Coliemore House
Coliemore Road ,
Dalkey,
Co Dublin
Ireland

Project name:
NOBBER FIRE STATION

Architect:
NODE

Drawing title:
SITE LIGHTING

Scale
Floor SITE
Date AUGUST '20
Drawn IMC
Checked BMC

Project No
19005

Drg No
E-600

Rev
PL

Drg Status
PLANNING