


Photograph: National Inventory of Architectural Heritage

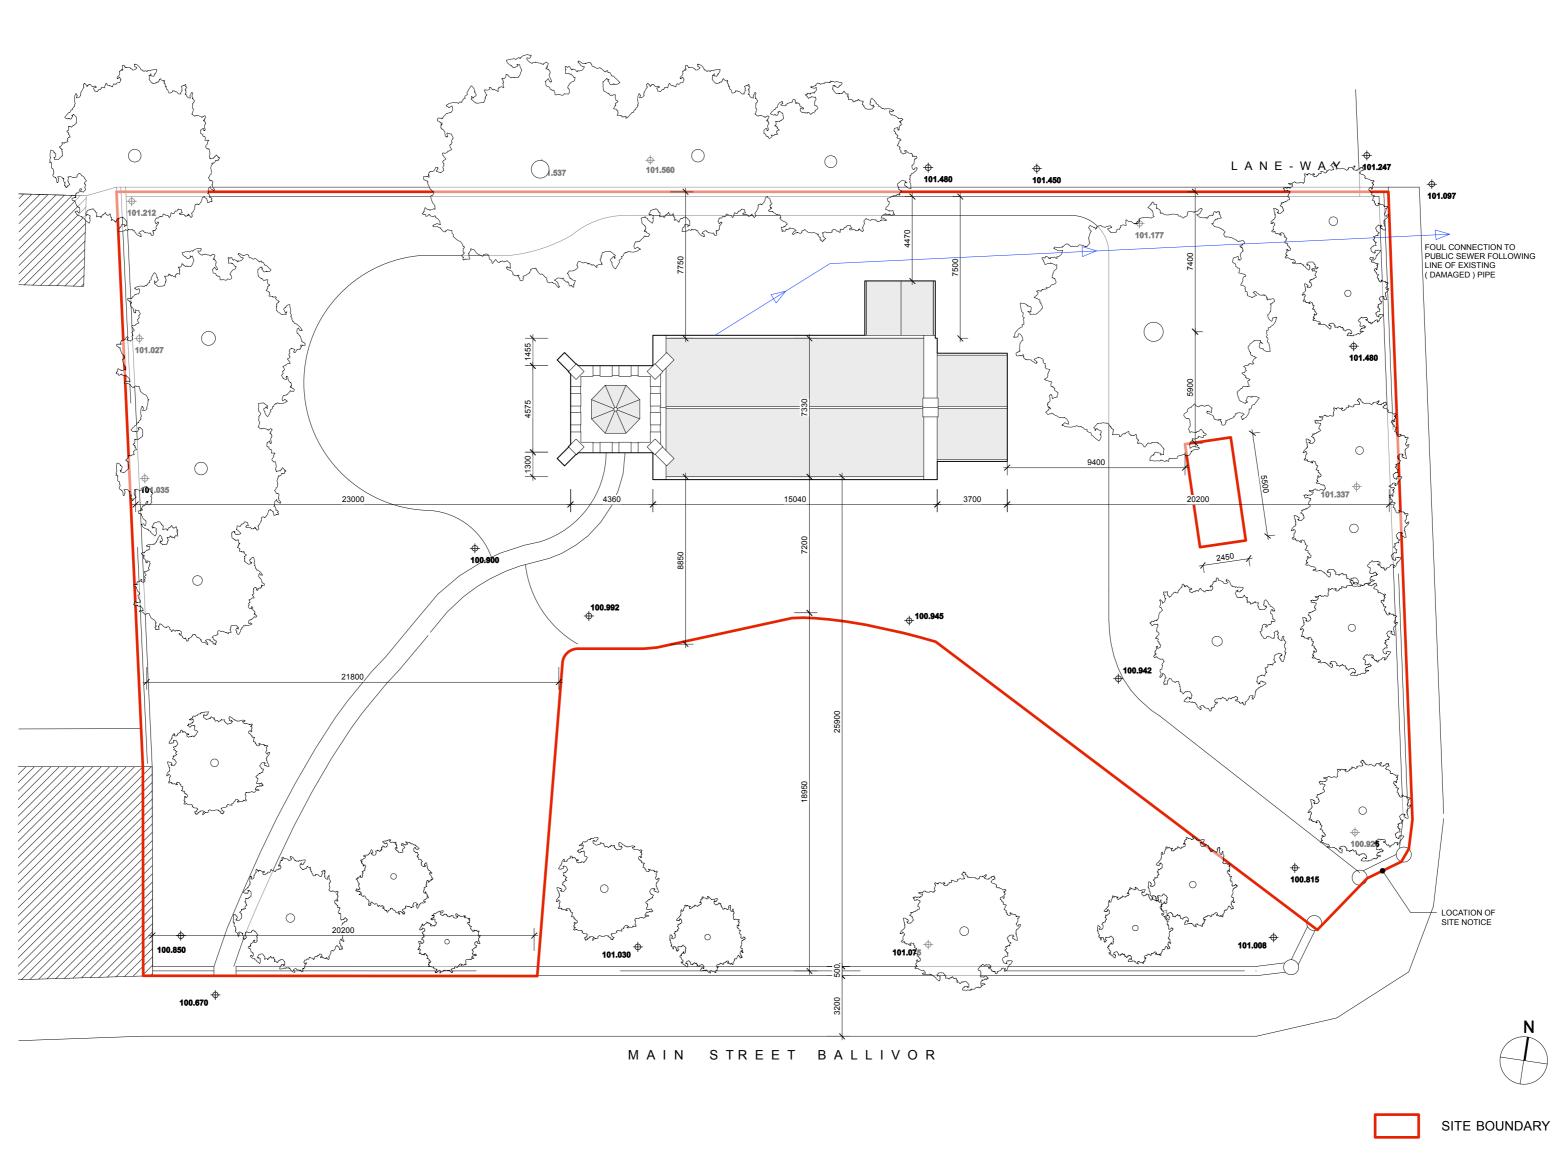

SITE PLAN

REVISIONS:

A. Richardson

CLIENT:

Rev. 0