


SECTION B-B




SECTION C-C



SECTION D-D

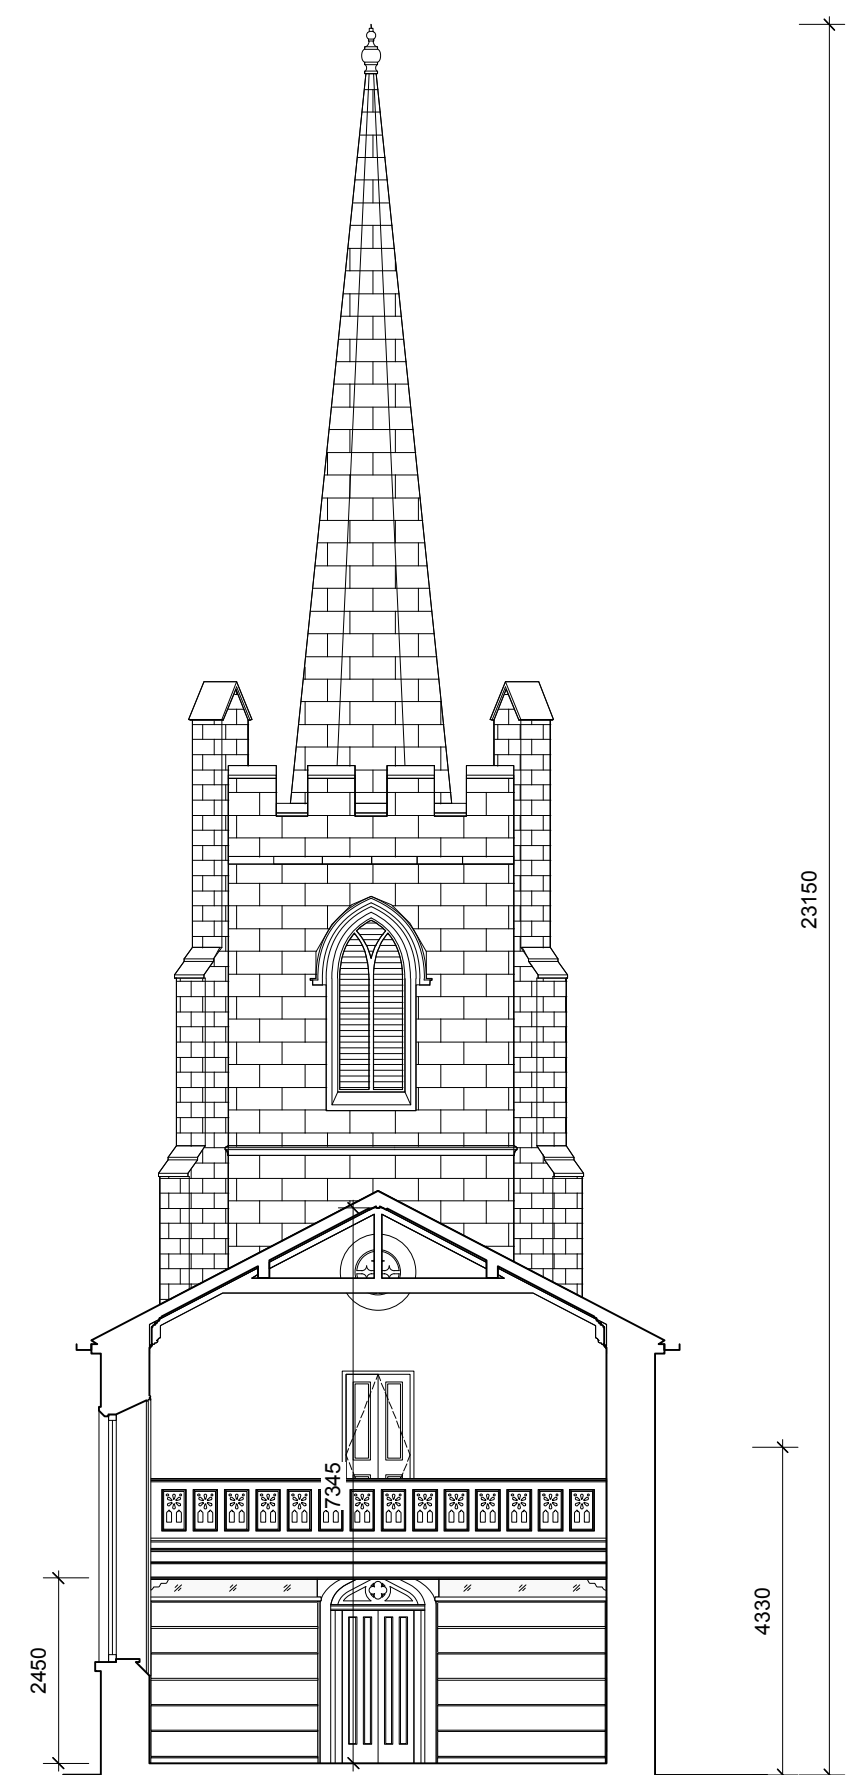

SECTION A-A

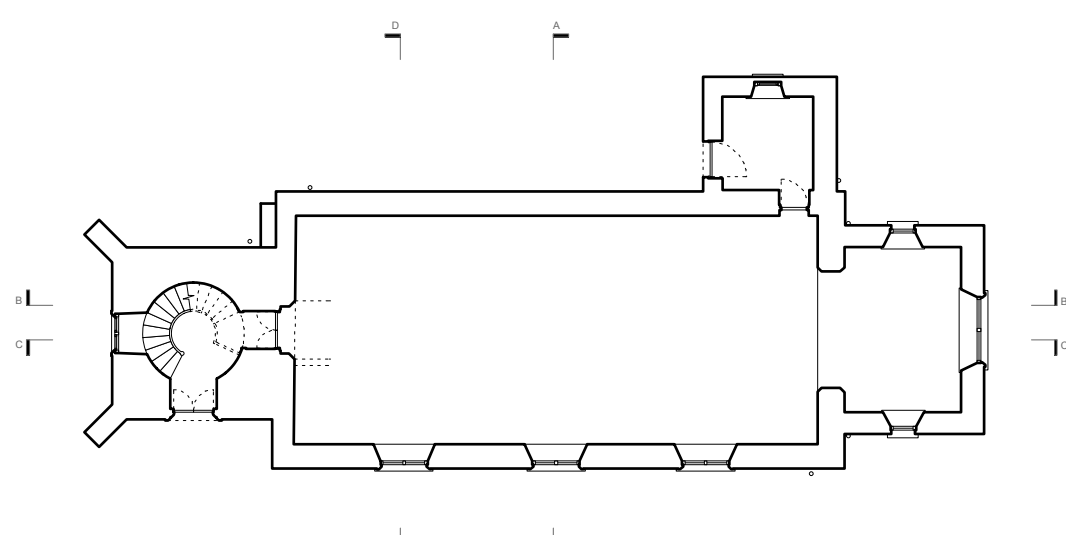

KEY PLAN