



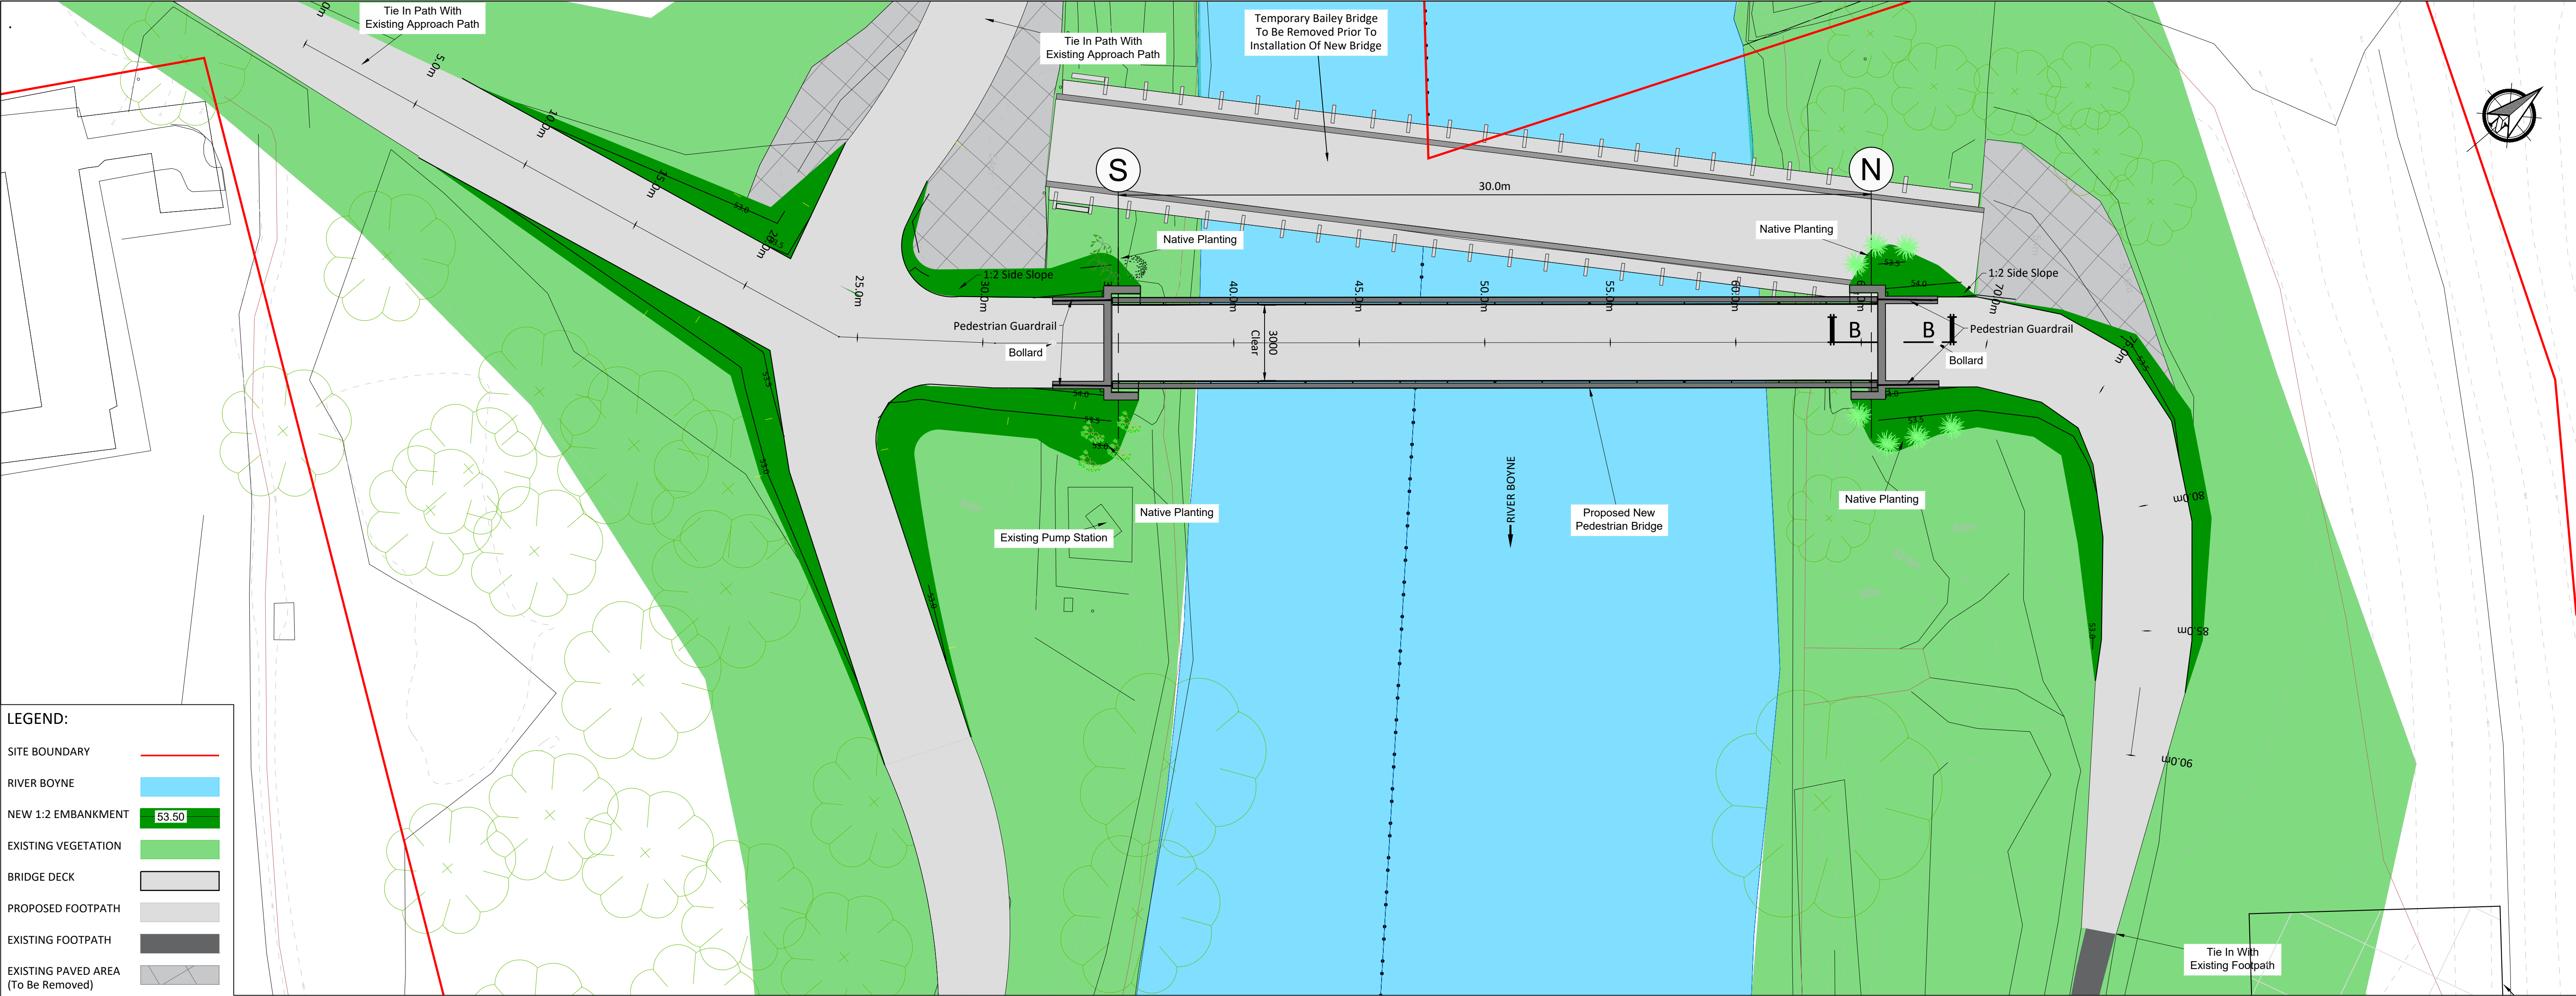

BRIDGE PLAN
Scale 1:125

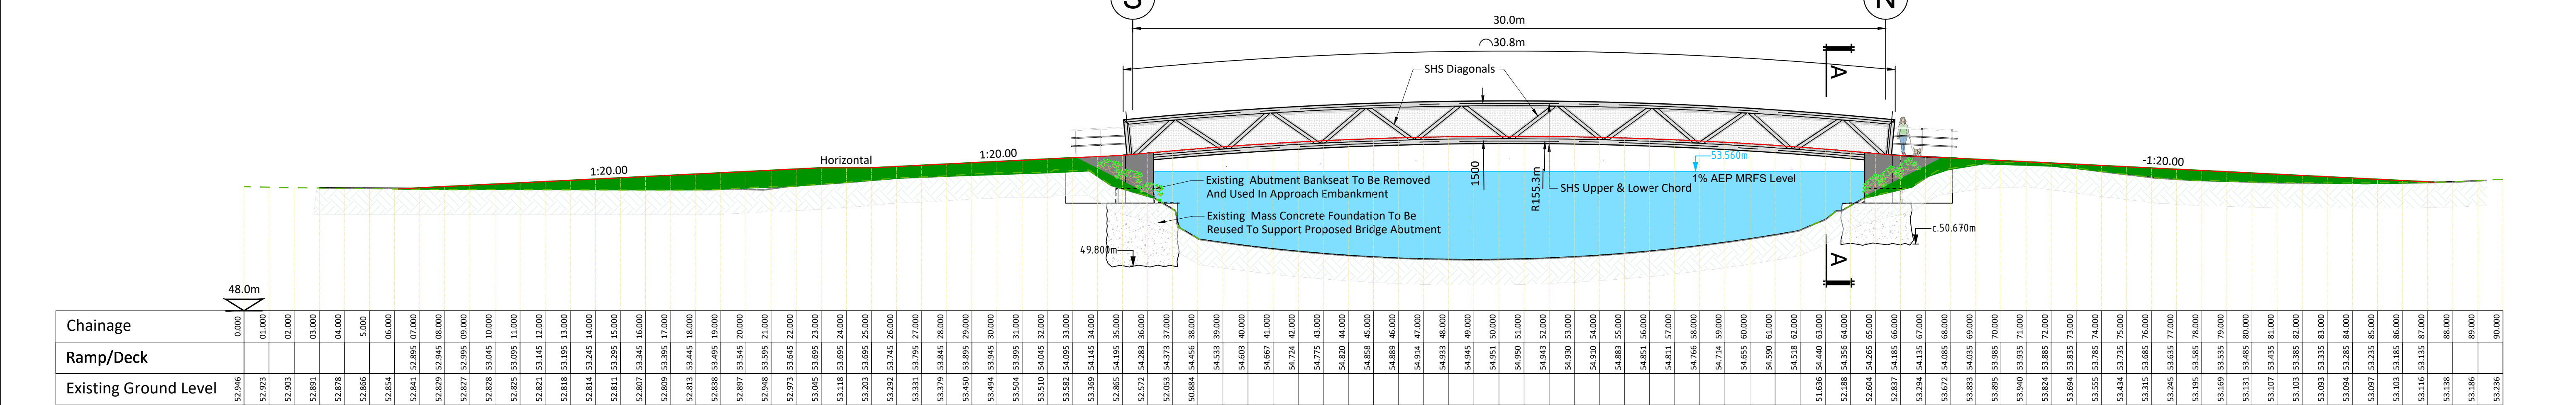

BRIDGE ELEVATION (Viewed From South East)
Scale 1:125

If Applicable : Ordnance Survey Ireland Licence No. CYAL50221678 © Ordnance Survey Ireland and Government of Ireland

Rev.	Description	App By	Date
P01	ISSUE FOR APPROVAL	BB	19.02.24
P02	FOR PLANNING	BB	31.05.24

PROJECT	CLIENT		
TRIM MILLENNIUM PEDESTRIAN BRIDGE			
SHEET	Date 19.02.24	Project number P22-256	Scale (@ A1-) 1:125
PLAN & ELEVATION	Drawn by SK	Drawing Number P22256-FT-XX-ZZ-DR-S-0002	Rev P02
	Checked by AB		