



# NAVAN TOWN CENTRE INTEGRATED PUBLIC REALM & MOVEMENT PLAN

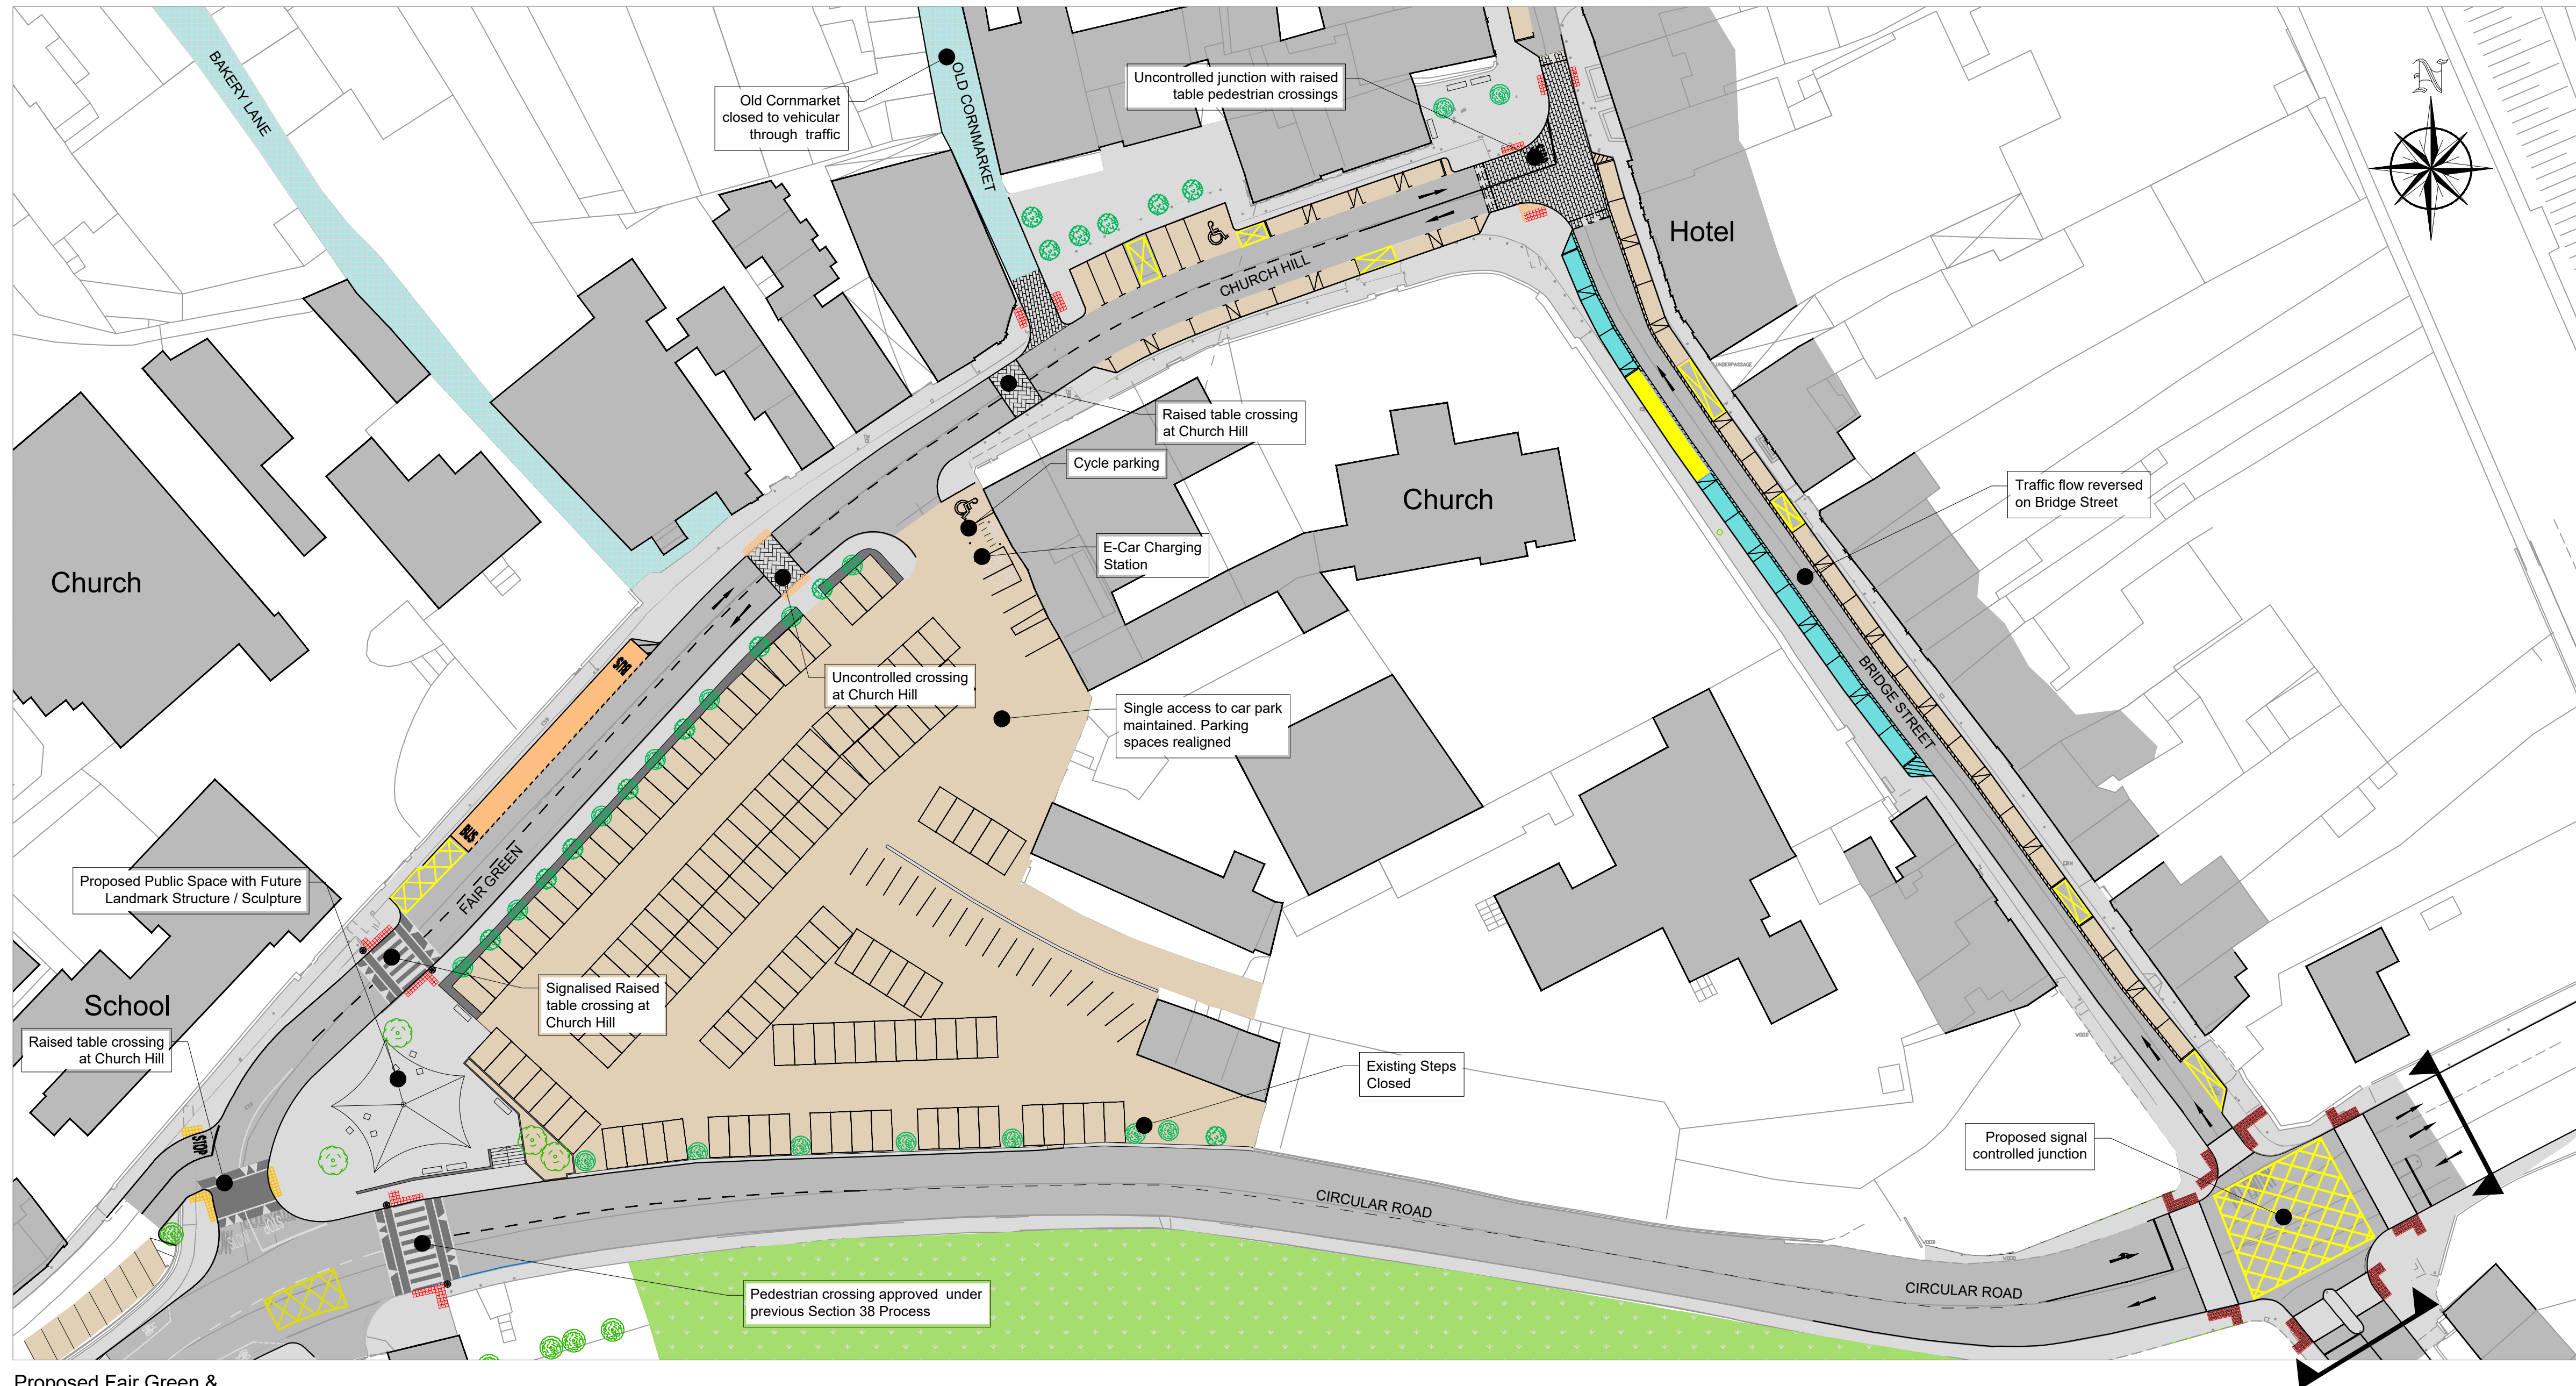

Proposed Fair Green & Church Hill  
Scale 1:500



Proposed Fair Green

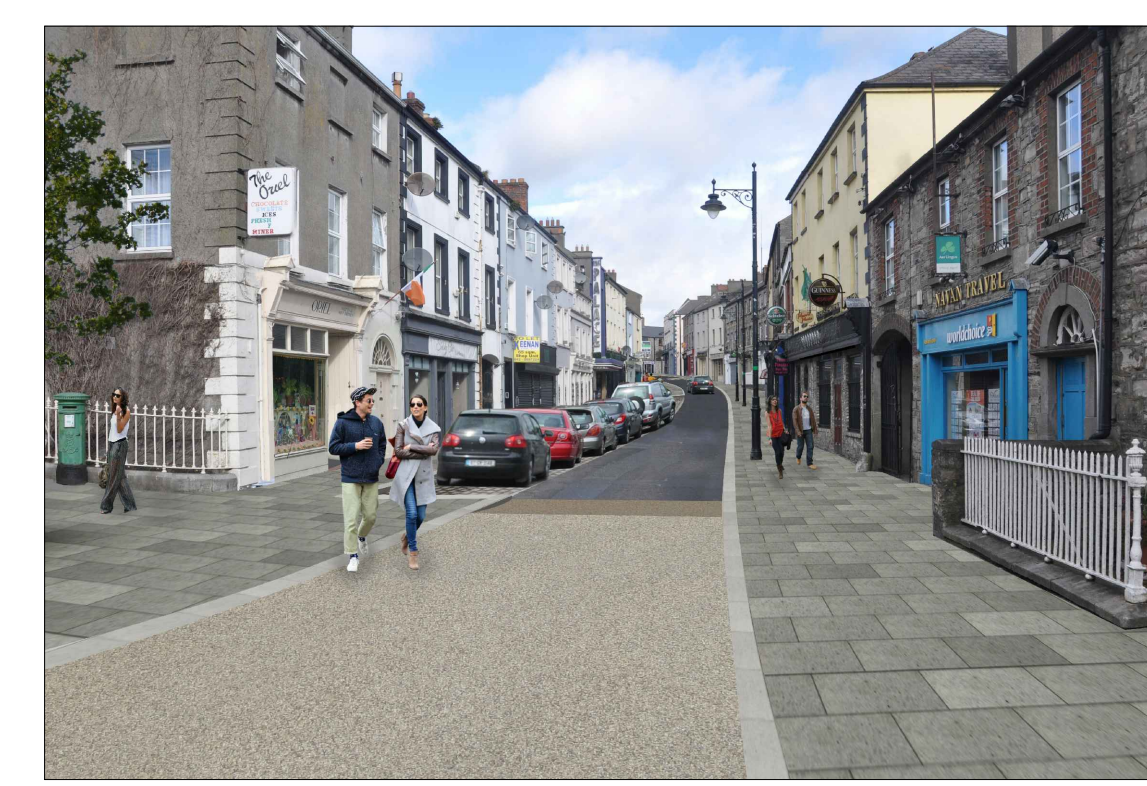

Proposed Intersection at  
Ludlow Street

Revision	Description	Initials	Date
<p><b>Clifton Scannell Emerson Associates Limited</b> Consulting Engineers, Seafort Lodge, Castledawson Avenue, Blackrock, Co. Dublin, Ireland. T: +353 1 288 5006 F: +353 1 283 3466 E: info@csea.ie W: www.csea.ie</p>			
<p><b>BSM Brady Shipman Martin</b> Est. 1968 Urban Planner, Canal House, Canal Road, Dublin 6, Ireland. T: +353 1 288 5006 F: +353 1 283 3466 E: info@bradysipmanmartin.com W: www.bradysipmanmartin.ie</p>			
<p>Client: Comhairle Chontae na Mí Meath County Council</p>			
<p>Project: Navan Town Centre Public Realm &amp; Movement Plan</p>			
<p>Dwg. Title: Fair Green &amp; Church Hill</p>			
<p>Drawn By: KF Date: April 2017</p>			
<p>Checked by: MC Scale: 1:500 @ A1</p>			
<p>Dwg. Progress: Part VIII Planning Drawings</p>			
<p>Dwg. No.: 15_085_00_2304</p>			