
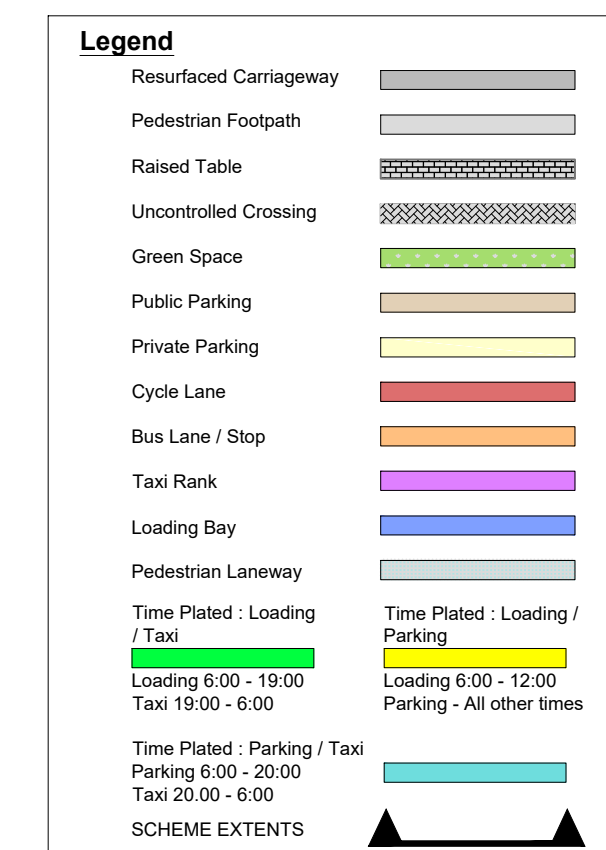
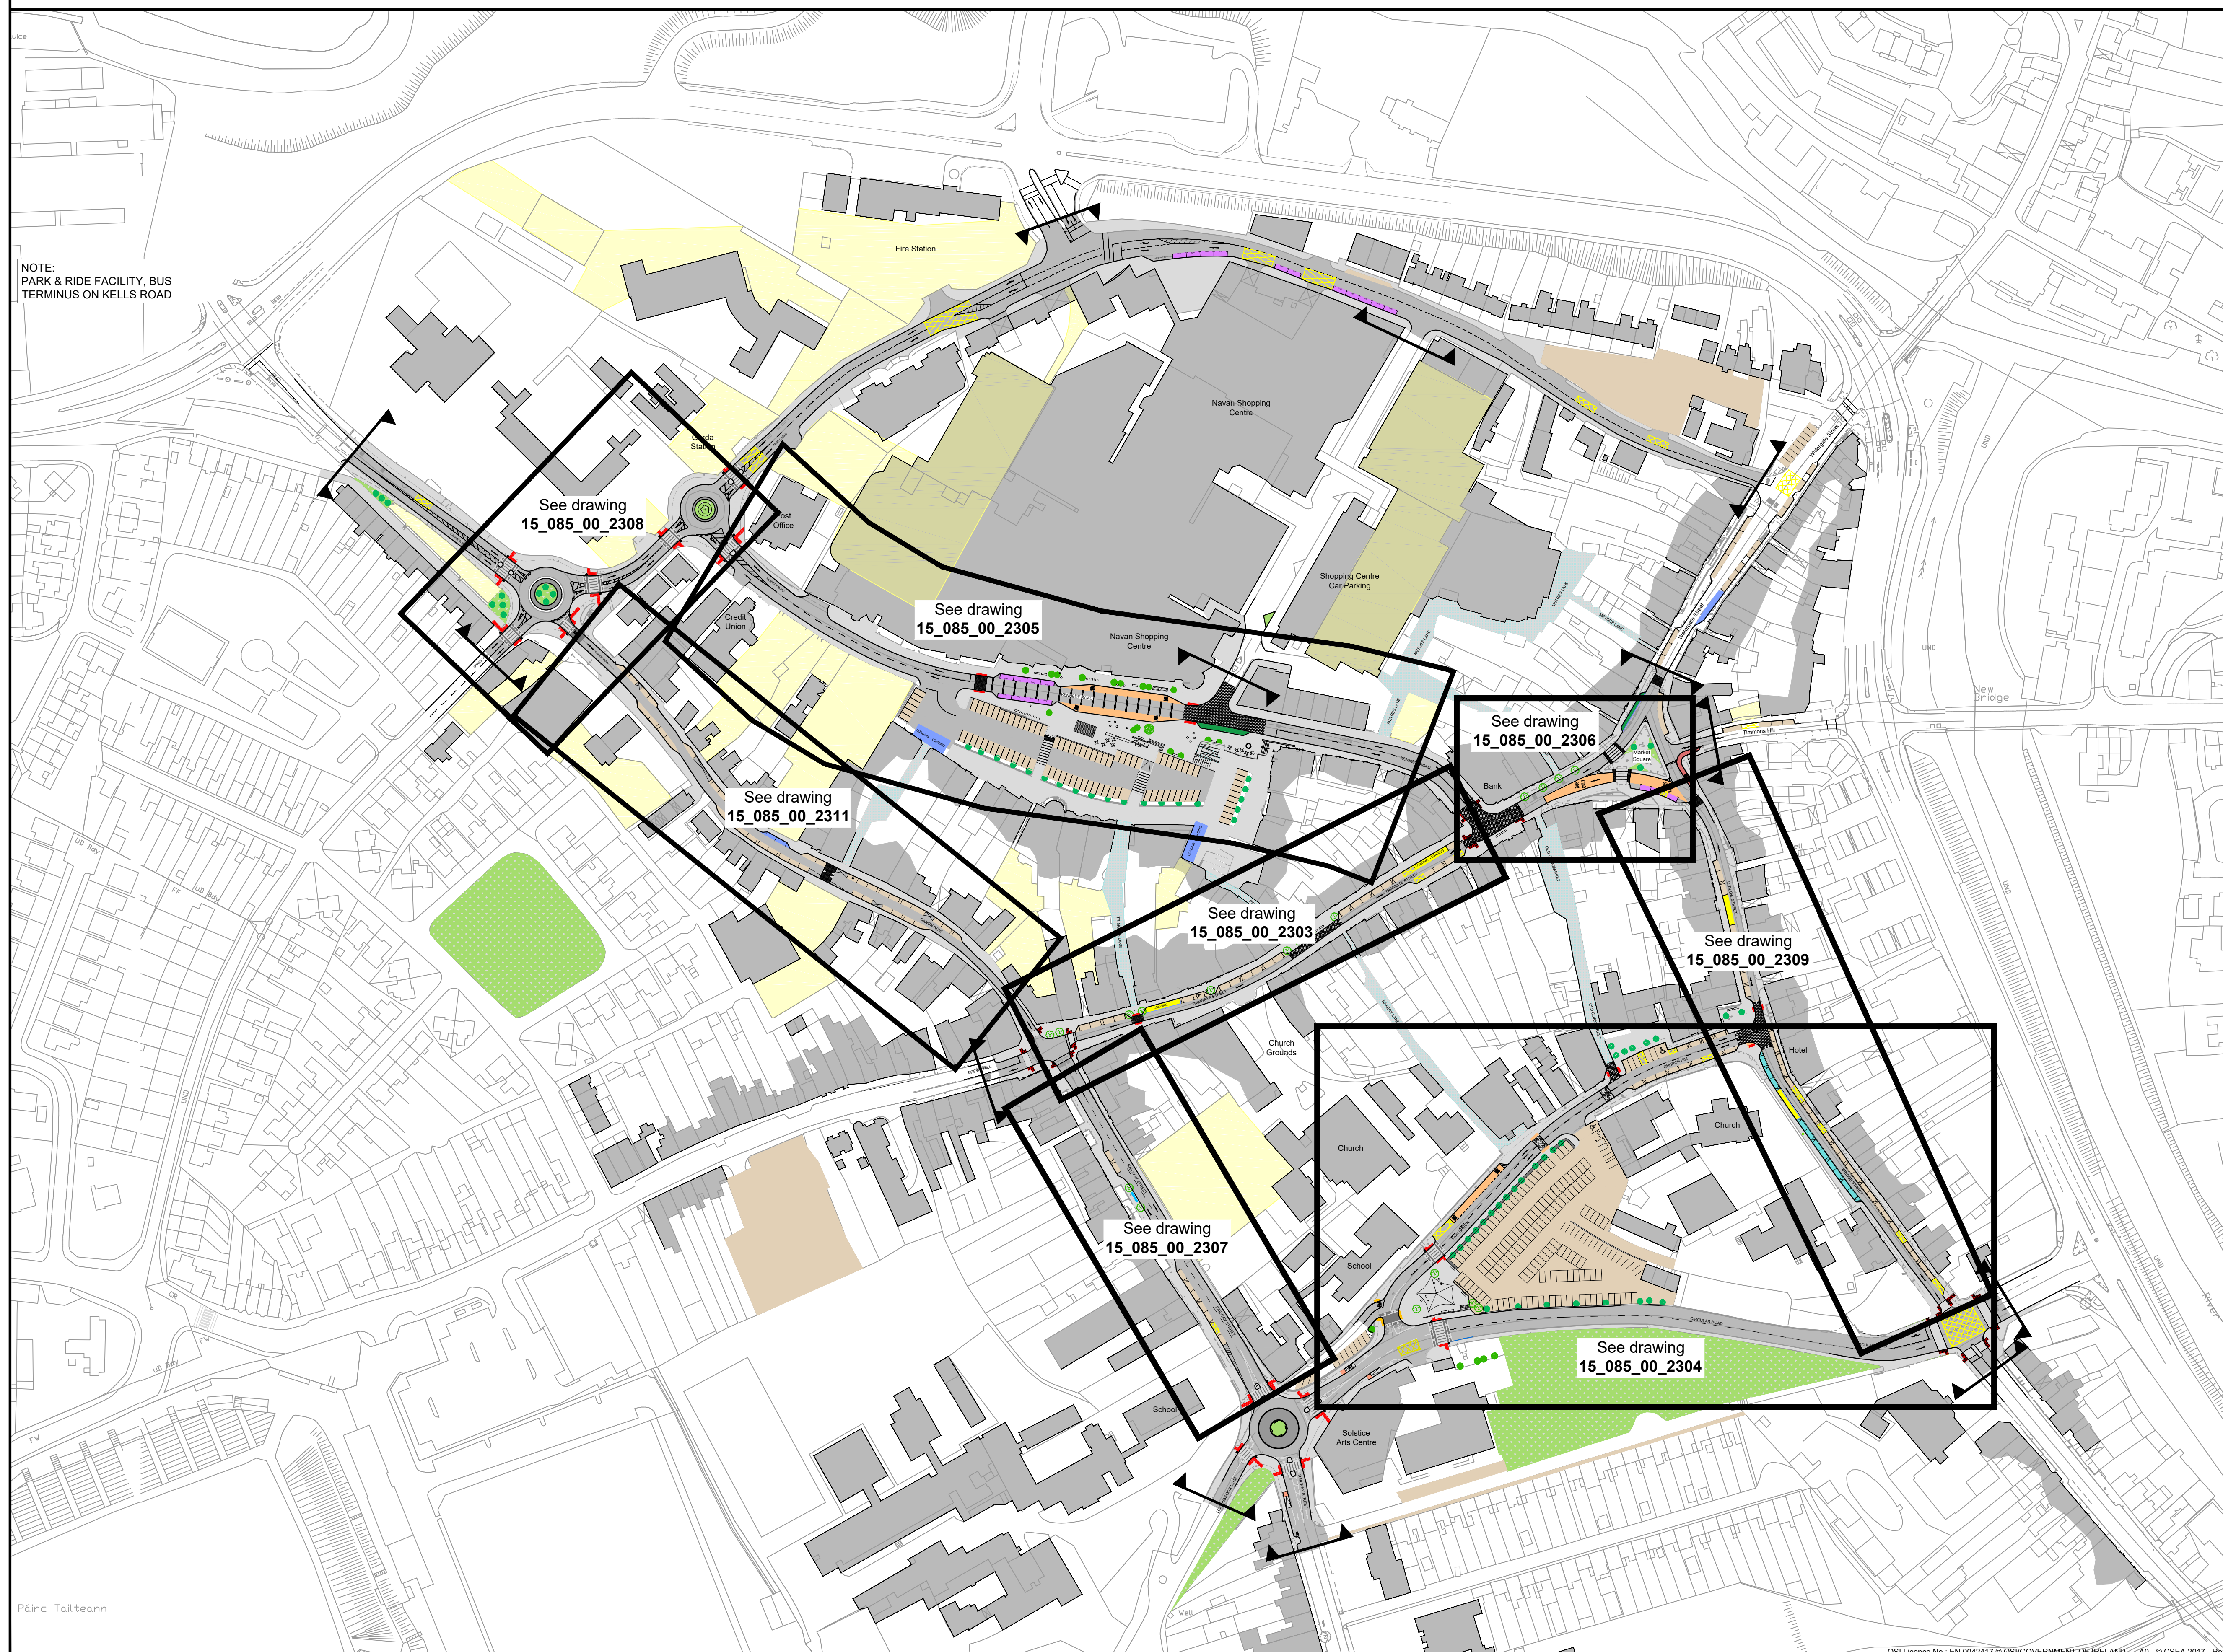


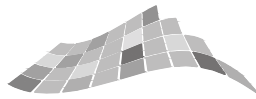

Revision	Description	Initials	Date
	 Clifton Scannell Emerson Associates	Clifton Scannell Emerson Associates Limited Consulting Engineers, Seaford Lodge, Castle Dawson Avenue, Blackrock, Co. Dublin Ireland. T. +353 1 288 5006 F. +353 1 283 3468 E. info@cses.ie W. www.cses.ie	
	 Brady Shipman Martin Build. Environment.	Brady Shipman Martin Urban Planner, Canal House, Canal Road, Dublin 6, Ireland. T. +353 1 288 5006 F. +353 1 283 3468 E. info@bradyshipmanmartin.ie W. www.bradyshipmanmartin.ie	
Client	Comhairle Chontae na MI Meath County Council		
Project	Navan Town Centre Public Realm & Movement Plan		
Draw Title	Proposed Overall Scheme and Key Plan		
Drawn By	KF	Date	April 2017
Checked by	MC	Scale	Not To Scale
Draw Progress	Part VIII Planning Drawings		
Draw No.	15_085_00_2302		