


NAVAN TOWN CENTRE INTEGRATED PUBLIC REALM & MOVEMENT PLAN

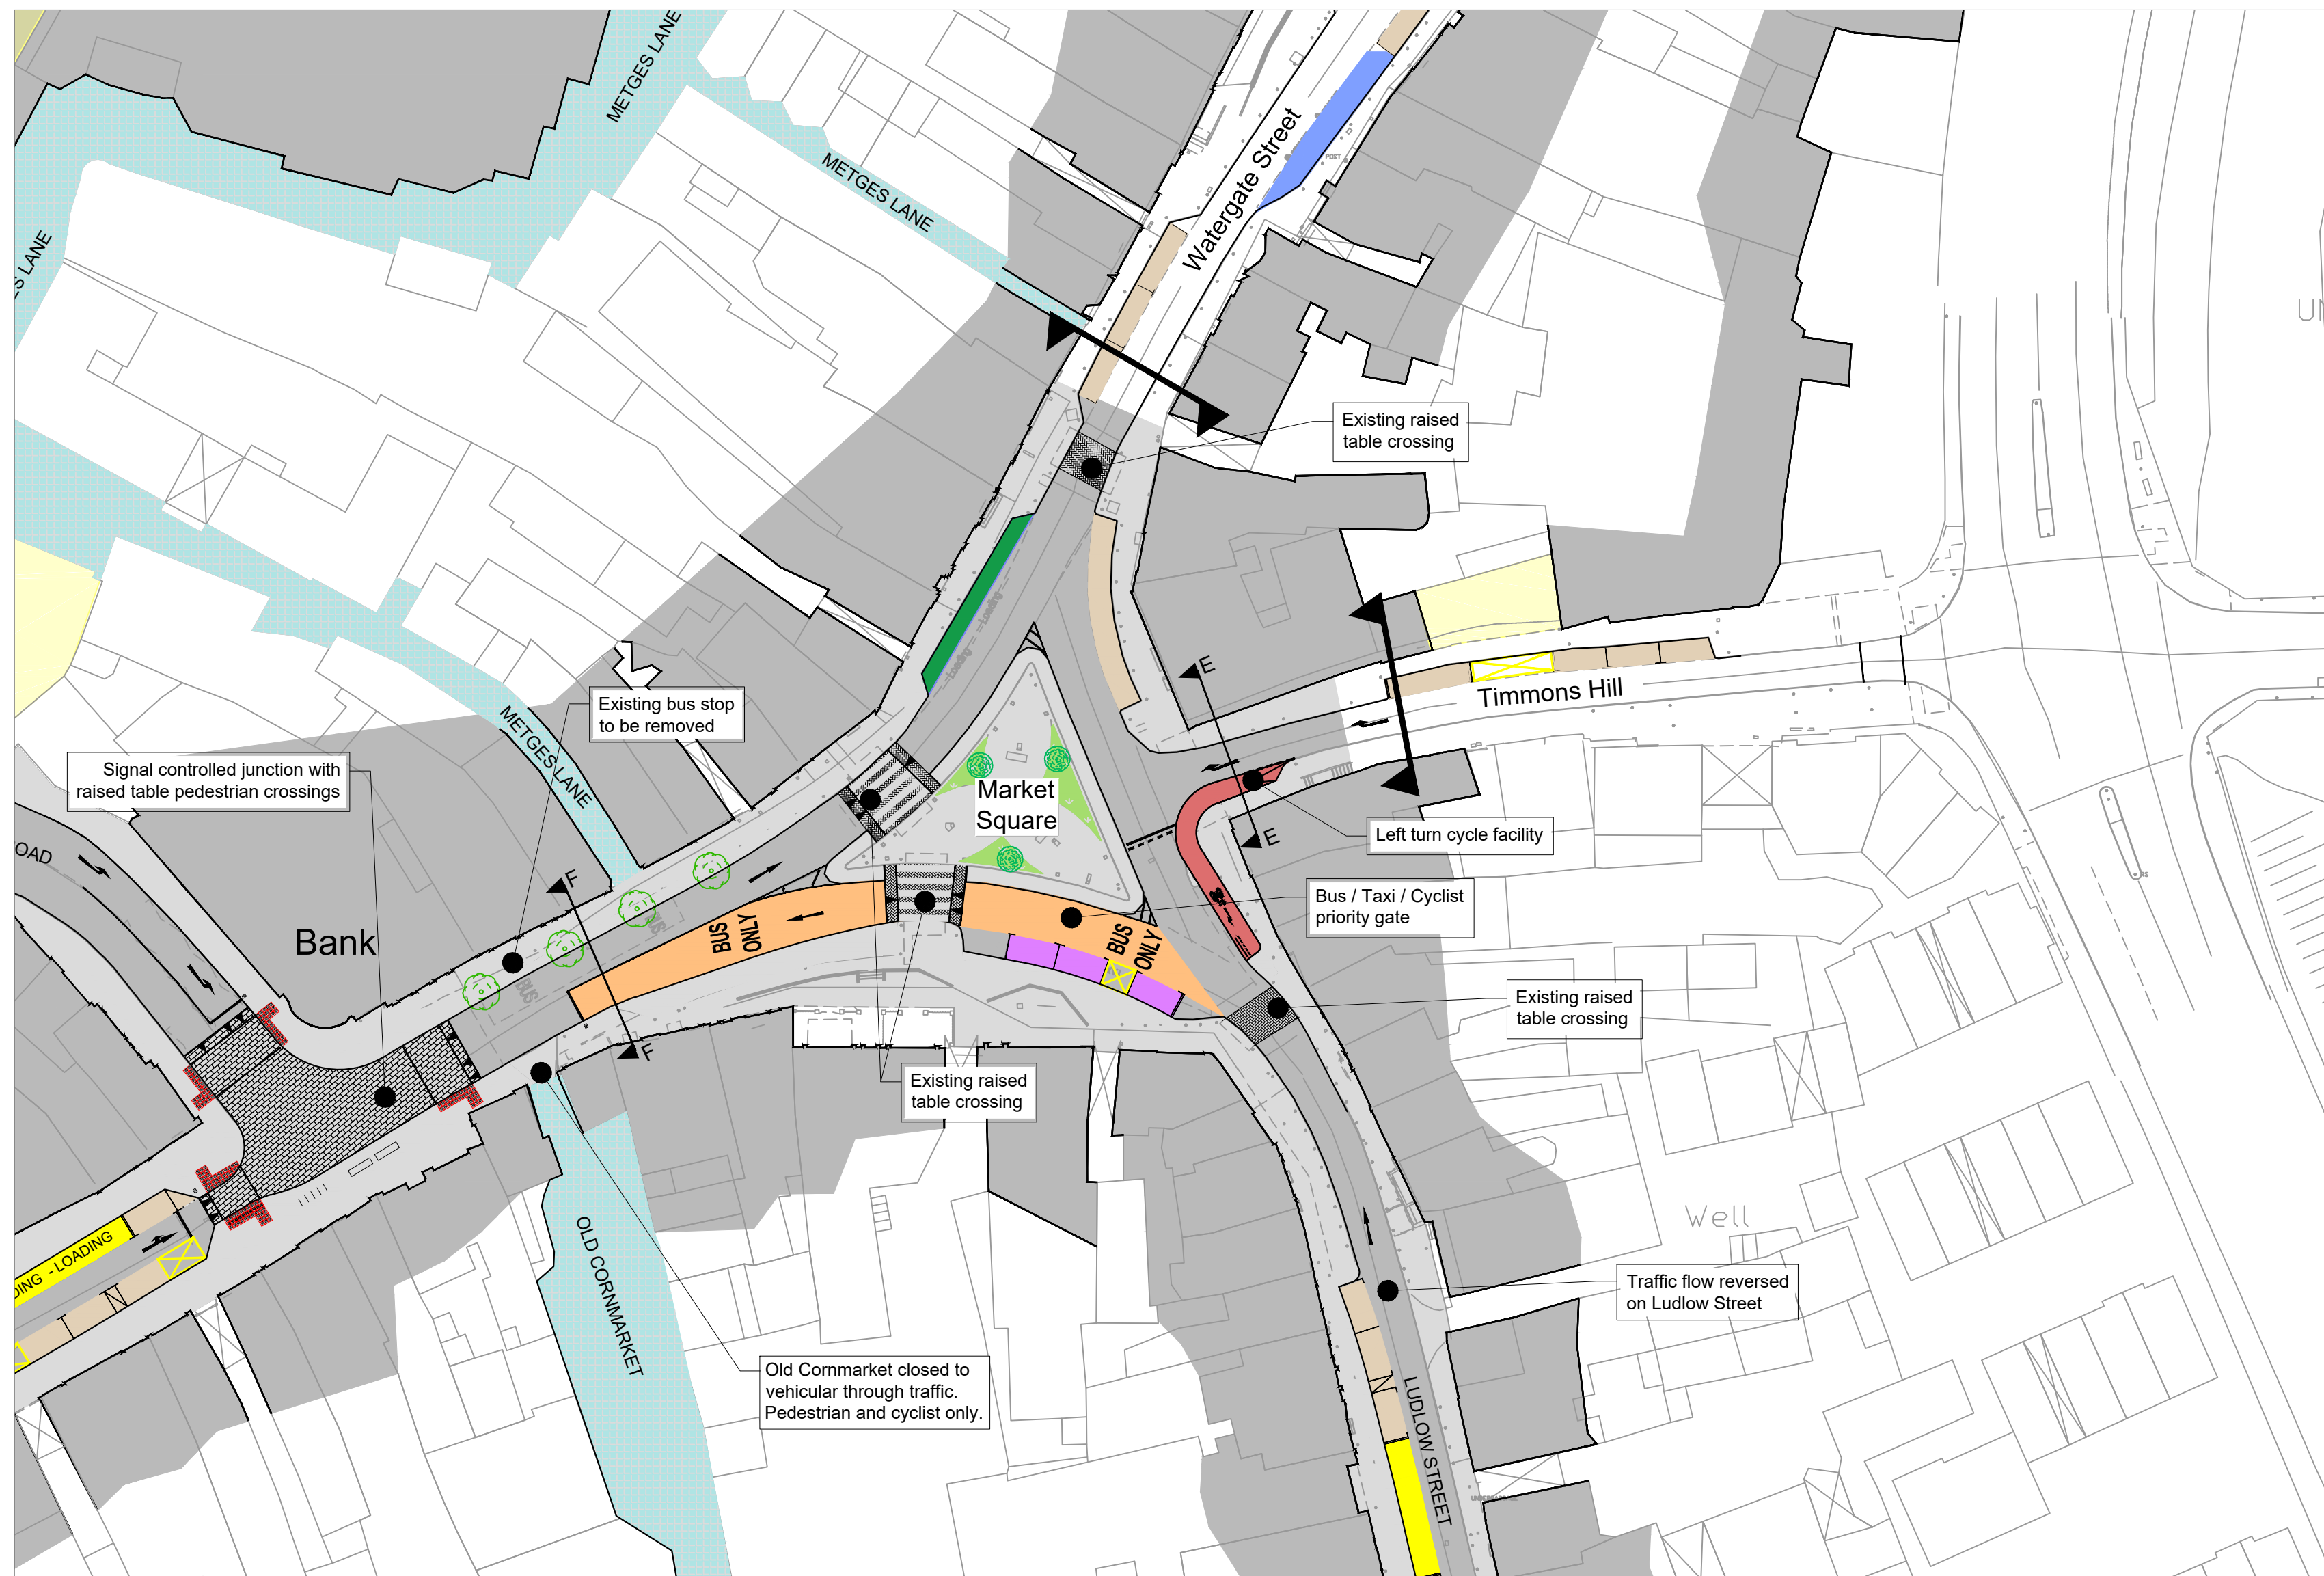


Proposed Market Square
Scale 1:500




Proposed Market Square



Proposed Cornmarket
Laneway

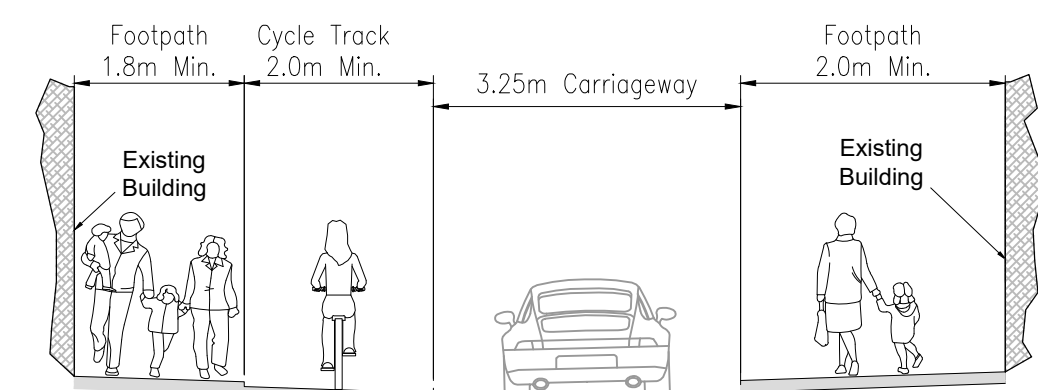


Proposed Section E-E
Scale - NTS

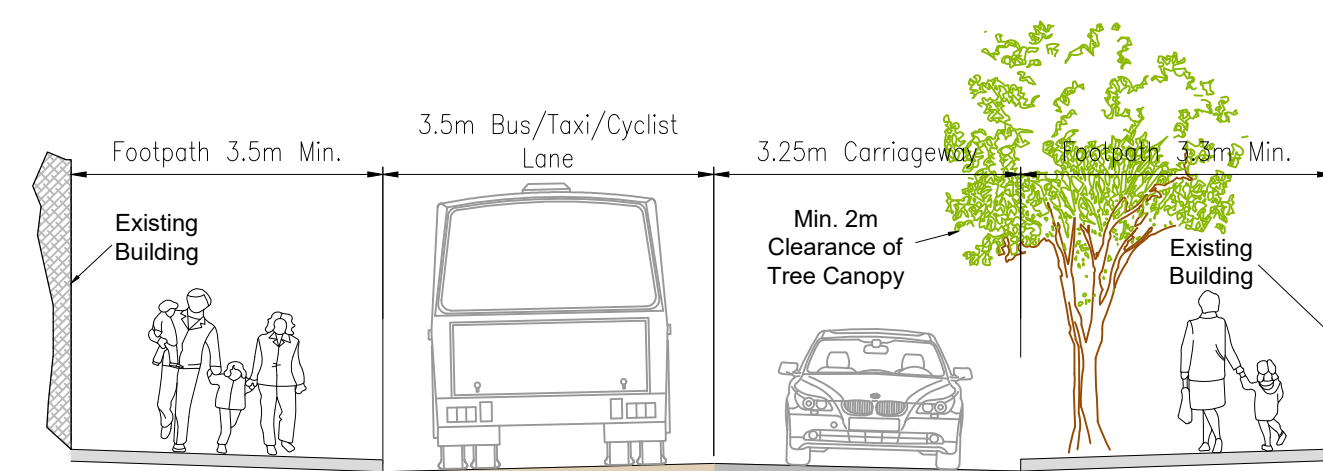

Proposed Section F-F
Scale - NTS

Legend	
Resurfaced Carriageway	
Pedestrian Footpath	
Raised Table	
Uncontrolled Crossing	
Green Space	
Public Parking	
Private Parking	
Cycle Lane	
Bus Lane / Stop	
Taxi Rank	
Loading Bay	
Pedestrian Laneway	
Time Plated : Loading / Taxi	
Loading 6:00 - 19:00	
Taxi 19:00 - 6:00	
Time Plated : Parking / Taxi	
Parking 6:00 - 20:00	
Taxi 20:00 - 6:00	
SCHEME EXTENTS	

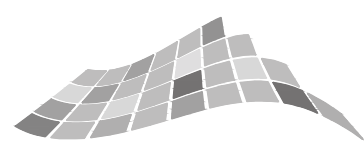Revision	Description	Initials	Date
 Clifton Scannell Emerson Associates			
Clifton Scannell Emerson Associates Limited Consulting Engineers, Seafort Lodge, Castledawson Avenue, Blackrock, Co. Dublin, Ireland. T. +353 1 288 5006 F. +353 1 283 3466 E. info@csea.ie W. www.csea.ie			
 Brady Shipman Martin Built. Environment.			
Brady Shipman Martin Urban Planner, Canal House, Canal Road, Dublin 6, Ireland. T. +353 1 288 5006 F. +353 1 283 3466 E. mail@bradyshipmanmartin.com W. www.bradyshipmanmartin.ie			
Comhairle Chontae na Mí Meath County Council			
Client			
Navan Town Centre Public Realm & Movement Plan			
Project			
Market Square			
Dwg. Title			
Drawn By	KF	Date	April 2017
Checked by	MC	Scale	1:500 @ A1
Part VIII Planning Drawings			
Dwg. Progress			
15_085_00_2306			
Dwg. No.			