
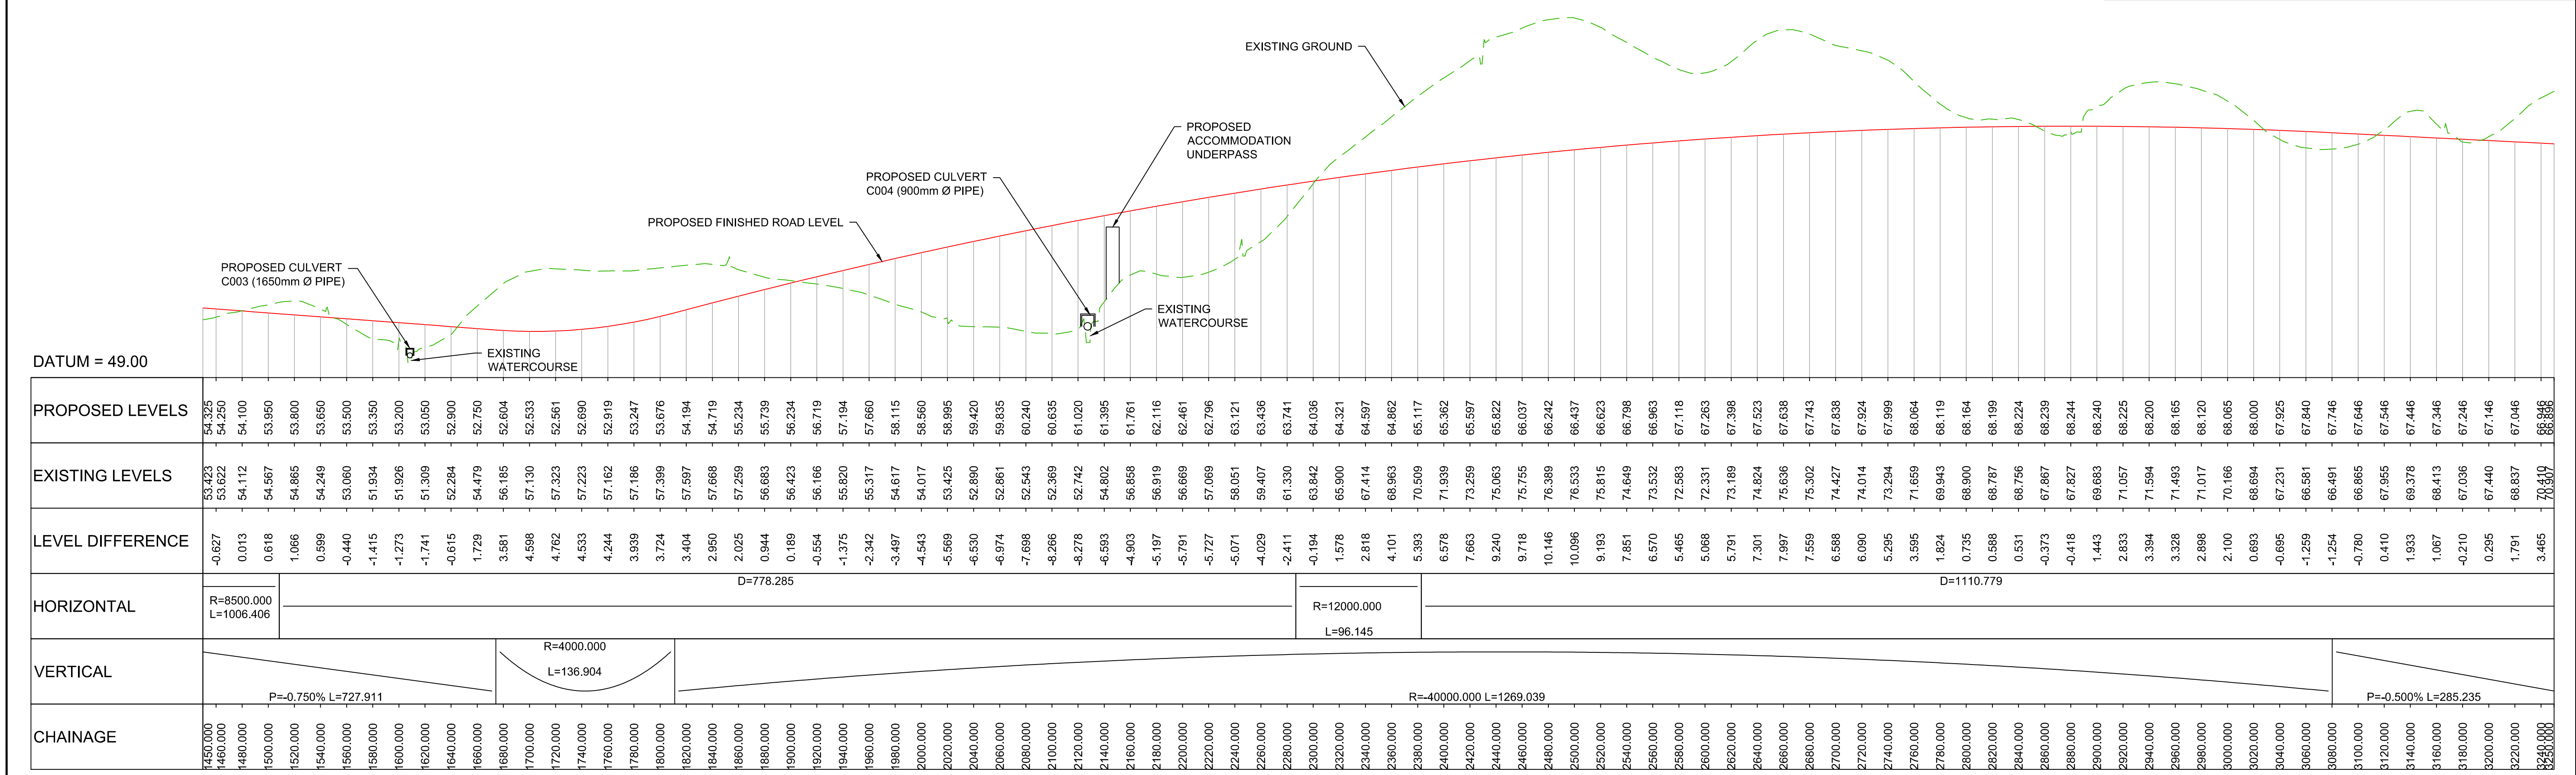


A1

DO NOT SCALE

File: 5158291_HTR_DR_0102.dwg
Date: Sep 23, 2020 - 9:57am
Printed by: stabin

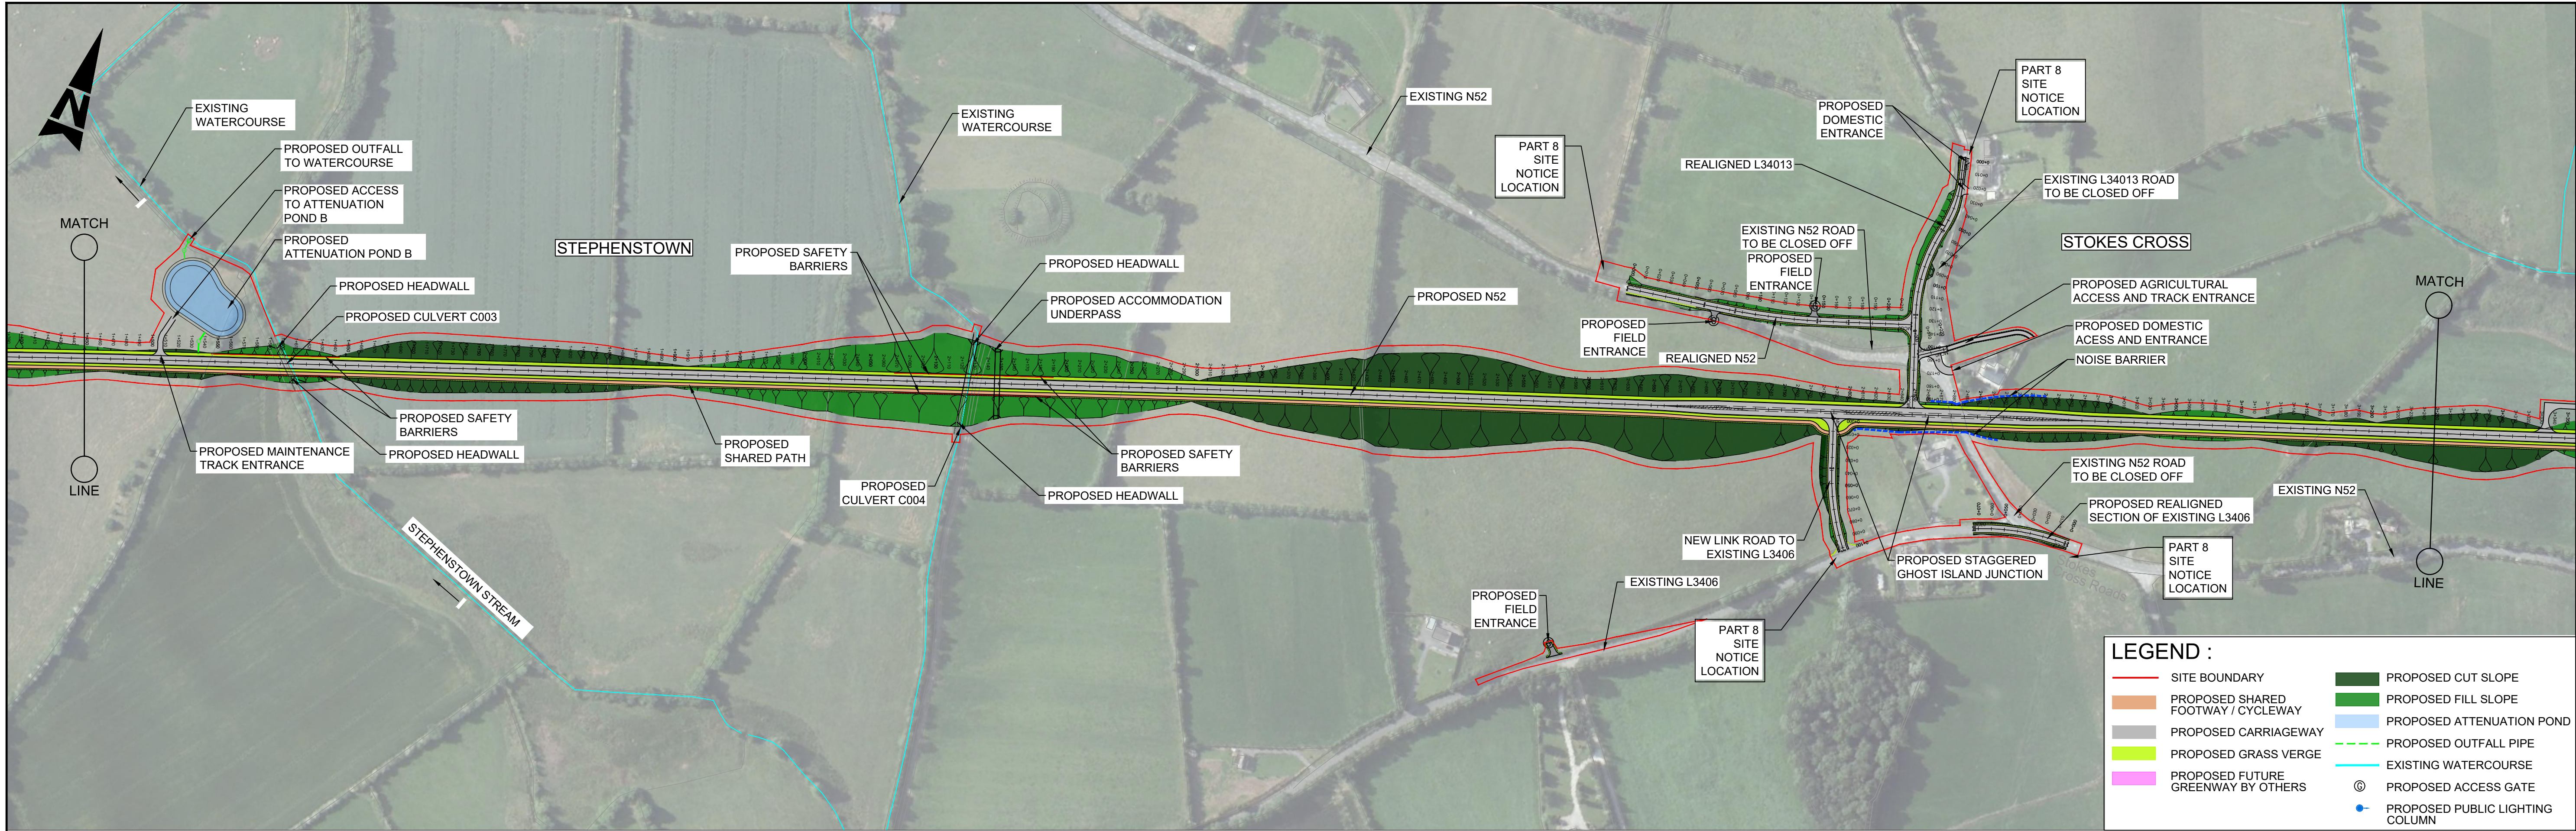

© ORDNANCE SURVEY IRELAND LICENSE No. AR 0092517.
ORDNANCE SURVEY IRELAND & GOVERNMENT OF IRELAND

comhairle chontae na meath
meath county council

An Roinn Iompair
Turasóireachta agus Spóirt
Department of Transport,
Tourism and Sport

D	FOR PLANNING	JD	18.09.20	ST	UOH
C	FOR PLANNING	DB	13.08.20	ST	UOH
B	FOR PLANNING	DB	26.02.20	ST	UOH
A	UPDATES	DB	03.07.19	ST	UOH
-	FOR PLANNING	AK	17.05.19	ST	UOH
Rev	Description	By	Date	Chk'd	Auth

SNC • LAVALIN
Member of the SNC-Lavalin Group

Atkins House, 150-155 Airside
Business Park, Swords, Co. Dublin
Tel (+353) 01 810 8000
Fax (+353) 01 810 8001

Unit 2B, 2200 Cork Airport
Business Park, Cork
Tel (+353) 021 429 0300
Fax (+353) 021 429 0360

1st Floor Technology House
Parkmore Technology Park, Galway
Tel (+353) 091 786 050
Fax (+353) 091 779 830

Client
MEATH COUNTY COUNCIL

Project
N52 GRANGE TO CLONTAIL SCHEME

Purpose
FOR PLANNING

Title
**PART 8
HORIZONTAL AND VERTICAL ALIGNMENT
MAINLINE - SHEET 2 OF 3**

Original Scale 1:1000 at A1 1:2000 at A3	Design/Drawn AK	Checked ST	Authorised UOH
Status P	Drawing Number 5158291 / HTR / DR / 0102	Date 17.05.19	Date 17.05.19
Rev D			