



A1


DO NOT SCALE

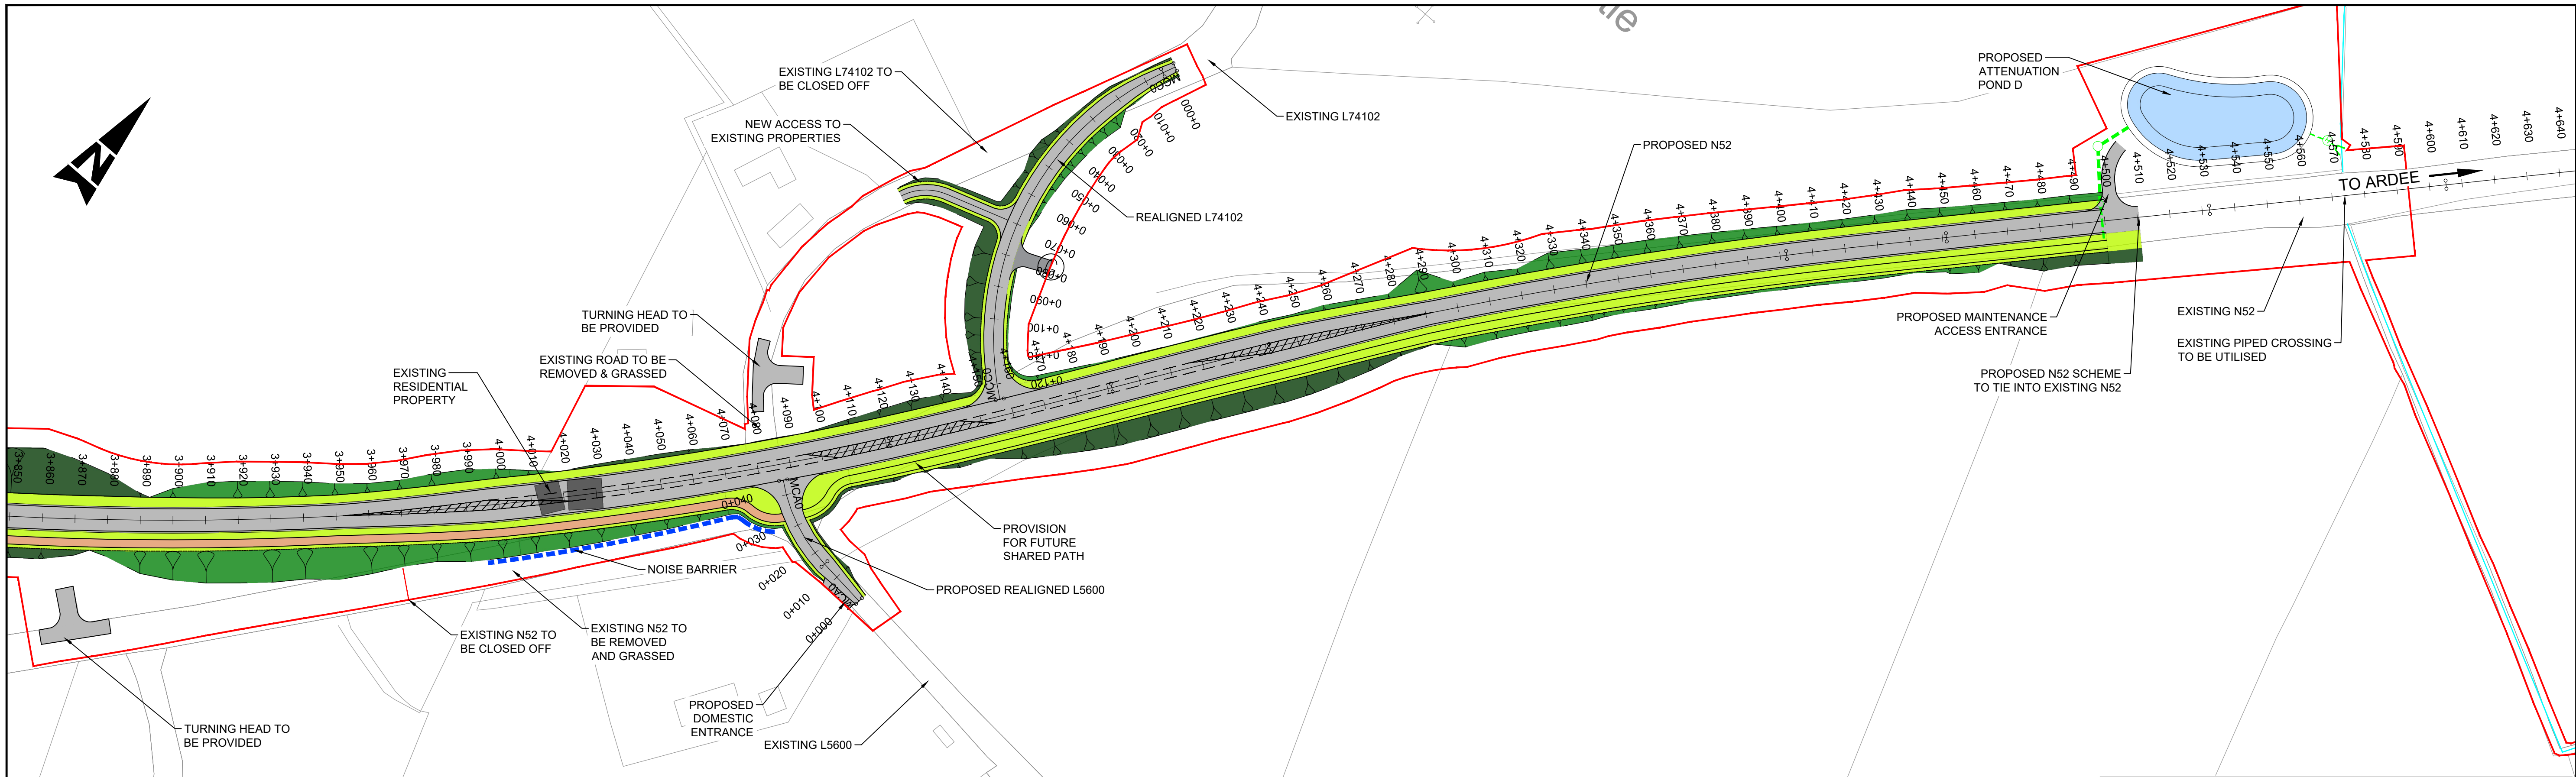

LEGEND :			
	SITE BOUNDARY		PROPOSED CUT SLOPE
	PROPOSED SHARED FOOTWAY / CYCLEWAY		PROPOSED FILL SLOPE
	PROPOSED CARRIAGEWAY		PROPOSED ATTENUATION POND
	PROPOSED GRASS VERGE		PROPOSED OUTFALL PIPE
	PROPOSED FUTURE GREENWAY BY OTHERS		EXISTING WATERCOURSE
	PROPOSED ACCESS GATE		PROPOSED PUBLIC LIGHTING COLUMN

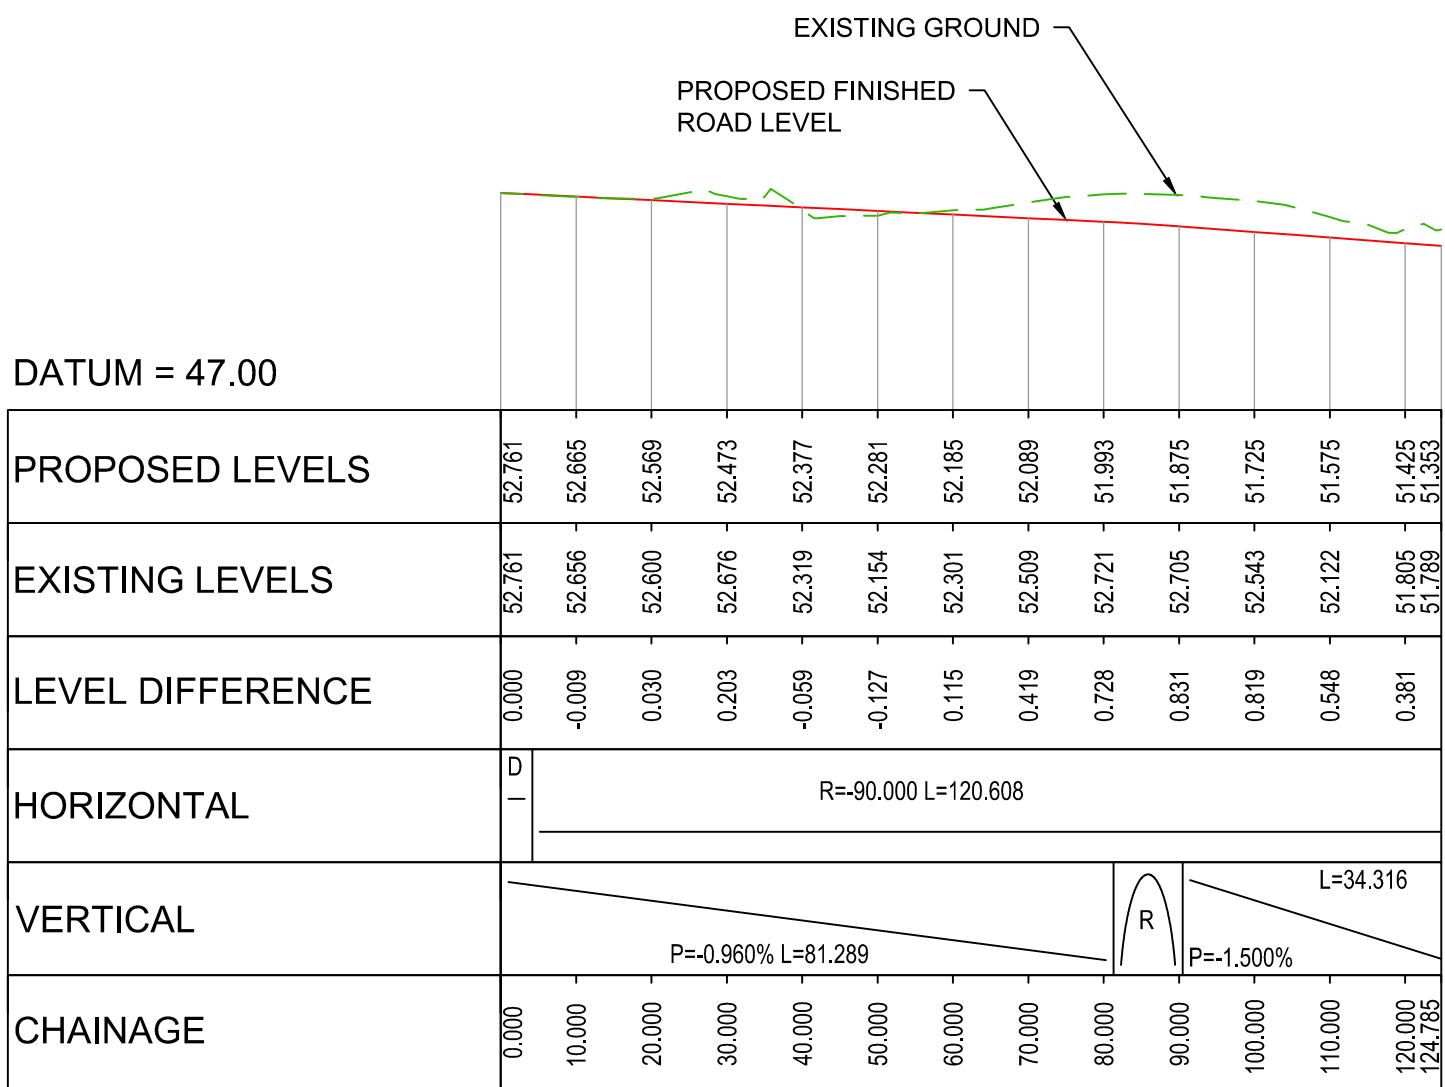

LONGITUDINAL SECTION - MCC0
SCALE 1:1000 Horizontal, 1:200 Vertical @ A1
SCALE 1:2000 Horizontal, 1:400 Vertical @ A3

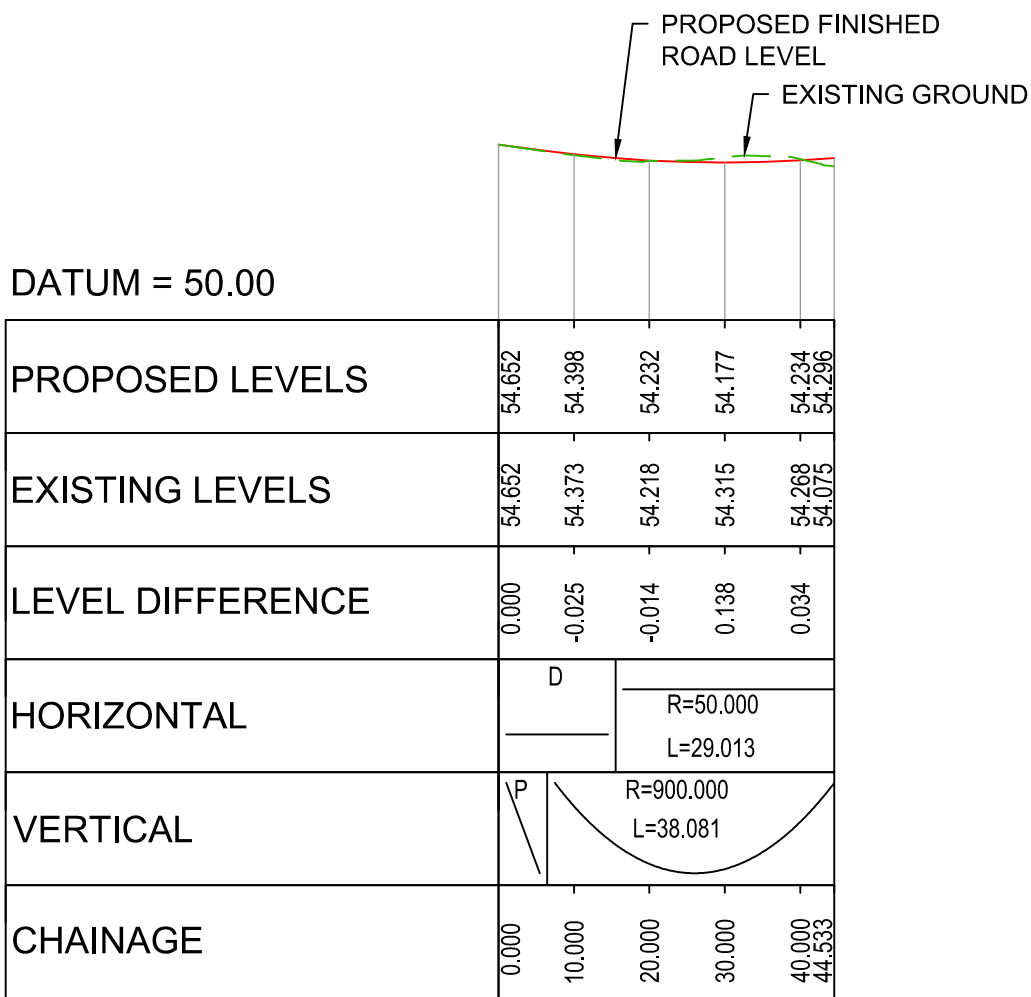

LONGITUDINAL SECTION - MCA0
SCALE 1:1000 Horizontal, 1:200 Vertical @ A1
SCALE 1:2000 Horizontal, 1:400 Vertical @ A3

© ORDNANCE SURVEY IRELAND LICENSE No. AR 0092517.
ORDNANCE SURVEY IRELAND & GOVERNMENT OF IRELAND



An Roinn Iompair
Turasóireachta agus Spóirt
Department of Transport,
Tourism and Sport

comhairle chontae na mí
meath county council

Rev	Description	By	Date	Chk'd	Auth
D	FOR PLANNING	JD	18.09.20	ST	UOH
C	FOR PLANNING	DB	13.08.20	ST	UOH
B	FOR PLANNING	DB	26.02.20	ST	UOH
A	FOR PLANNING	DB	03.07.19	ST	UOH
-	FOR PLANNING	AK	17.05.19	ST	UOH

SNC • LAVALIN
Member of the SNC-Lavalin Group

ATKINS
Member of the SNC-Lavalin Group

Atkins House, 150-155 Airside
Business Park, Swords, Co. Dublin
Tel (+353) 01 810 8000
Fax (+353) 01 810 8001

Unit 2B, 2200 Cork Airport
Business Park, Cork
Tel (+353) 021 429 0300
Fax (+353) 021 429 0360

1st Floor Technology House
Parkmore Technology Park, Galway
Tel (+353) 091 786 050
Fax (+353) 091 779 830

Client
MEATH COUNTY COUNCIL

Project
N52 GRANGE TO CLONTAIL SCHEME

Purpose				FOR PLANNING			
Title				PART 8 HORIZONTAL AND VERTICAL ALIGNMENT SIDE ROADS - SHEET 4 OF 4			
Original Scale	Design/Drawn	Checked	Authorised	Original Scale	Design/Drawn	Checked	Authorised
1:1000 at A1 1:2000 at A3	AK	ST	UOH	1:1000 at A1 1:2000 at A3	AK	ST	UOH
Status	Drawing Number	Date	Rev	Status	Drawing Number	Date	Rev
P	5158291 / HTR / DR / 0113	17.05.19	D	P	5158291 / HTR / DR / 0113	17.05.19	D