


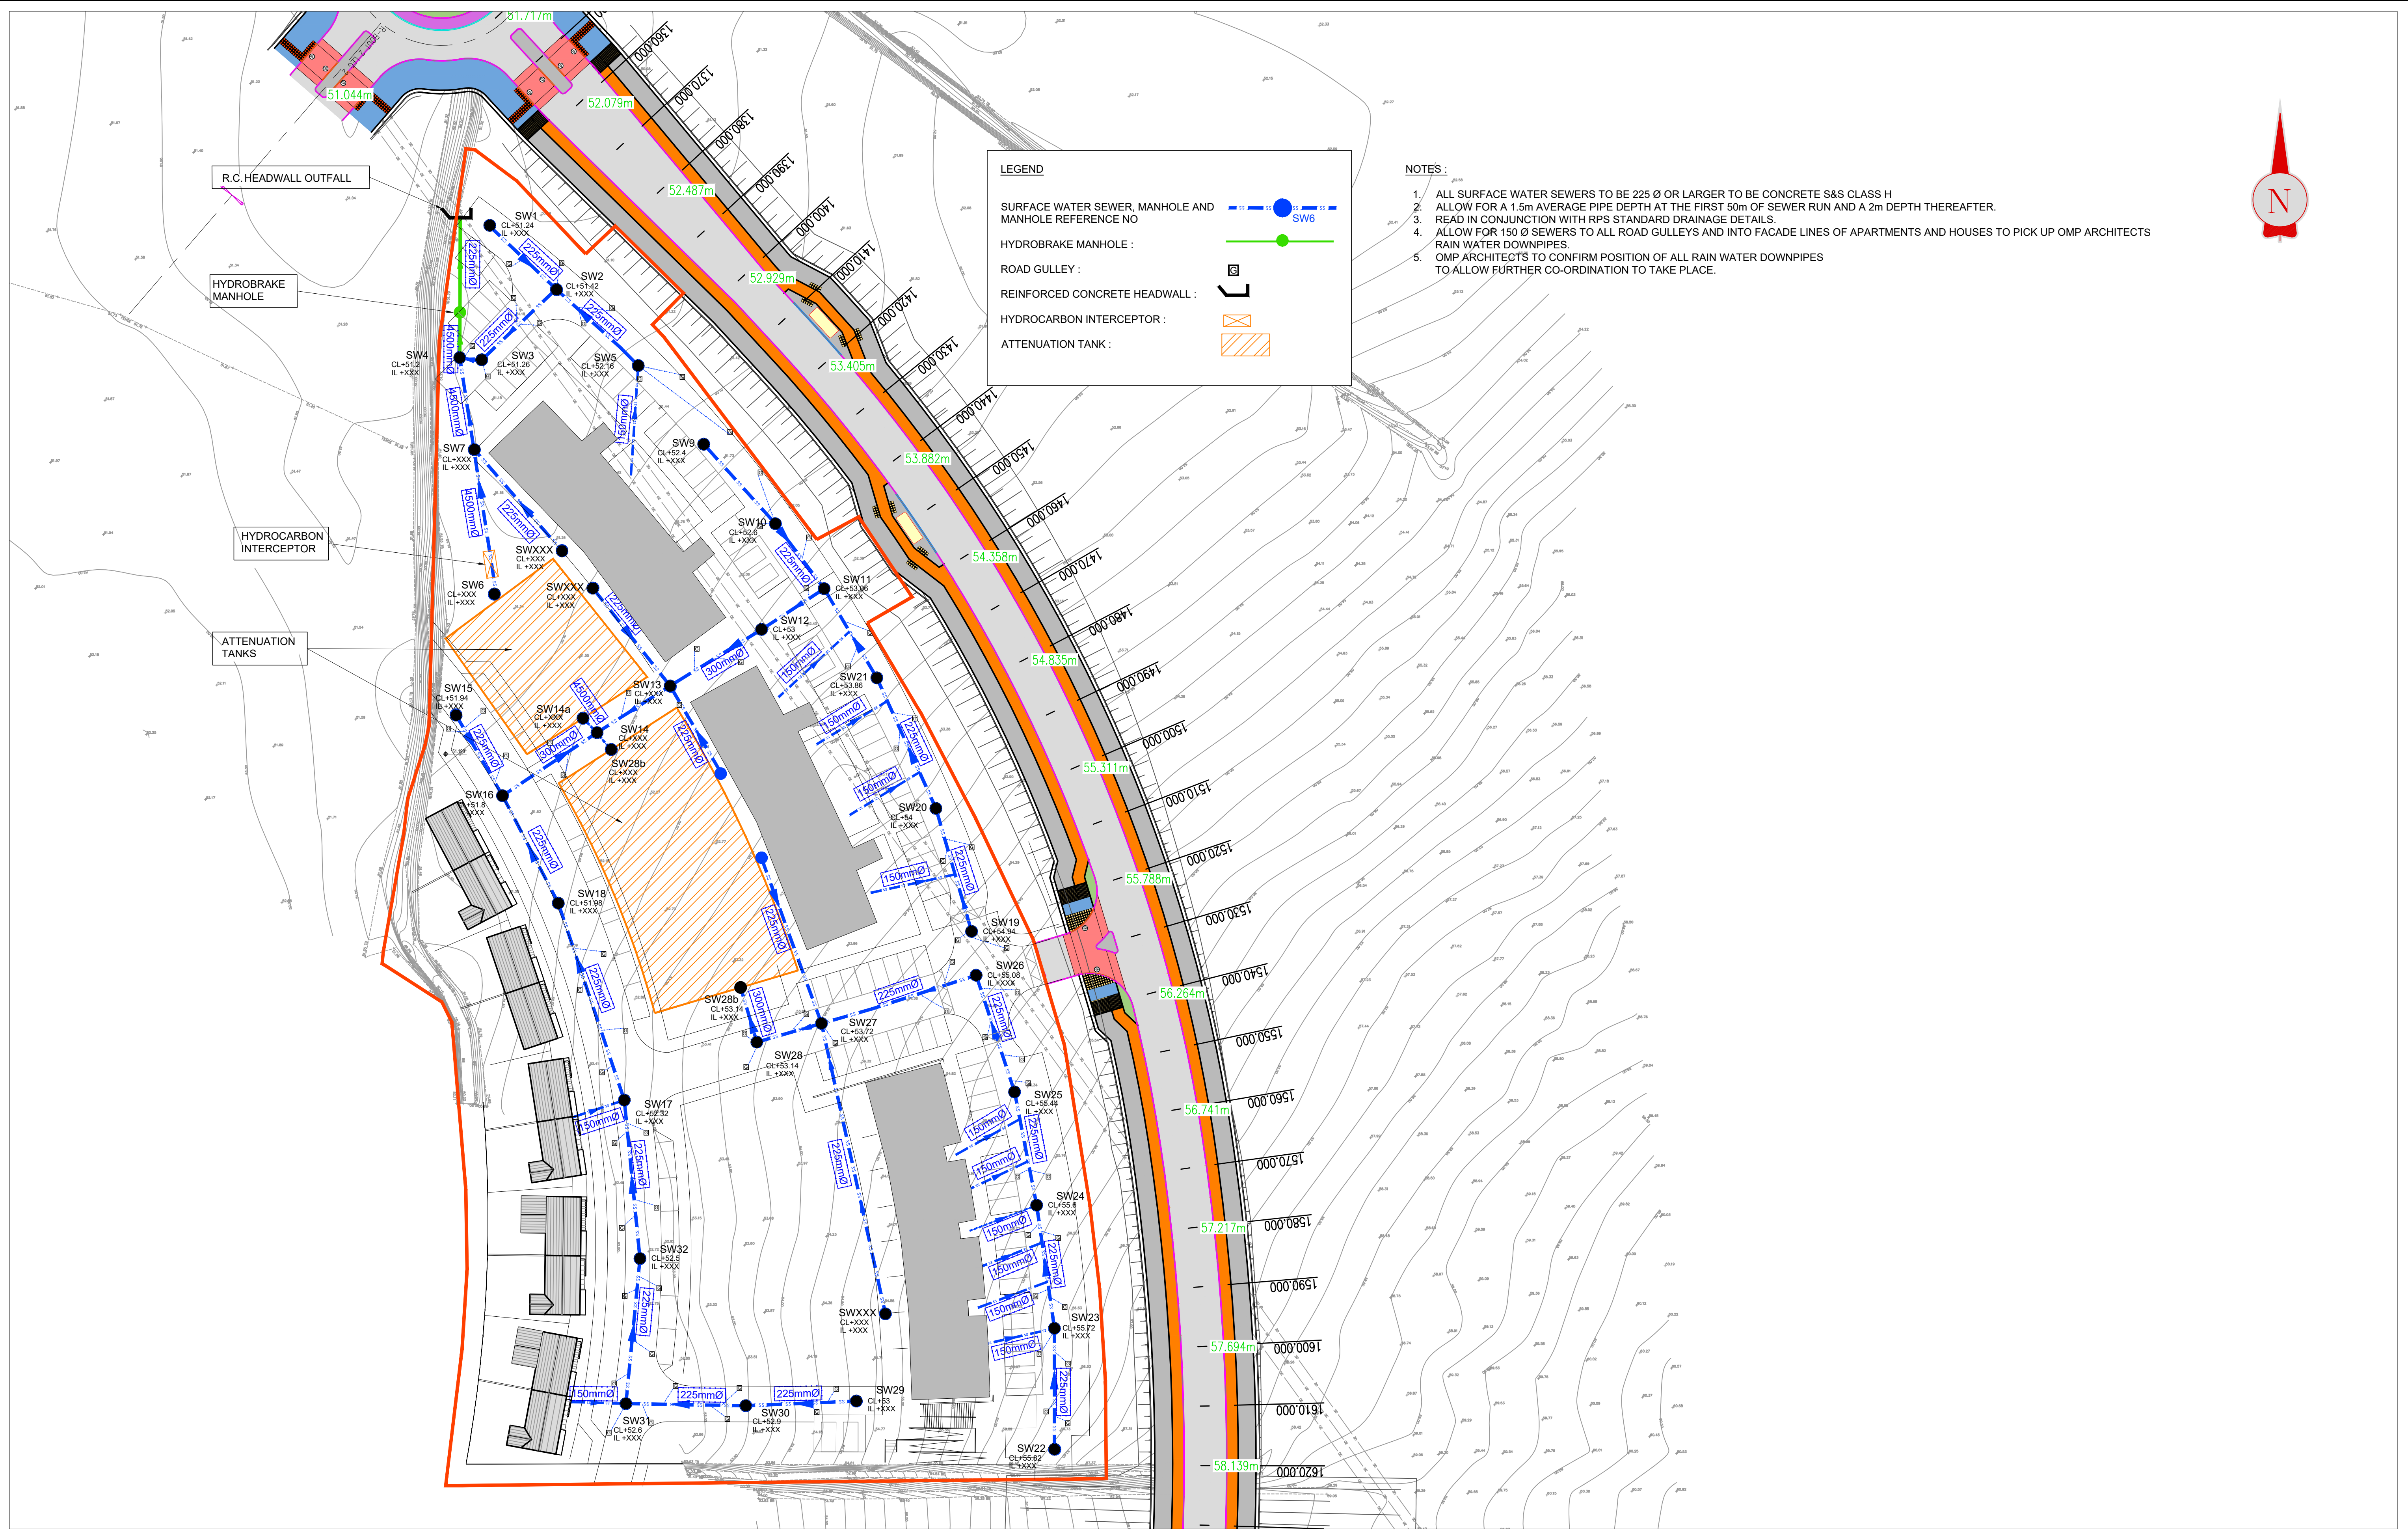



comhairle chontae na mí  
meath county council



Architect:

General Notes

(i) Hard copies, dwf and pdf will form a controlled issue of the drawing. All other formats (dwg etc.) are deemed to be an uncontrolled issue and any work carried out based on these files is at the recipients own risk. RPS will not accept any responsibility for any errors from the use of these files, either by human error by the recipient, listing of the un-dimensioned measurements, compatibility with the recipients software, and any errors arising from these files are used to aid the recipients drawing production, or setting out on site.

(ii) DO NOT SCALE, use figured dimensions only.

(iii) This drawing is the property of RPS, it is a project confidential classified document. It must not be copied used or its contents divulged without prior written consent. The needs and expectations of client and RPS must be considered when working with this drawing.

(iv) Information including topographical survey, geotechnical investigation and utility detail used in the design have been provided by others.

(v) All Levels refer to Ordnance Survey Datum, Malin Head.

|     |      |          |     |                   |                         |   |
|-----|------|----------|-----|-------------------|-------------------------|---|
| S4  | P02  | 05.10.20 | PH  | DW                | ISSUE FOR PLANNING      | ✓ |
| S2  | P01  | 29.03.19 | PH  | DW                | DRAFT ISSUE FOR COMMENT | ✓ |
| Rev | Date | Dn       | Cnk | Amendment / Issue | App                     |   |



MAKING  
COMPLEX  
EASY

West Pier  
Business Campus  
Dun Laoghaire  
Co. Dublin A96 N6T7

T +353 (0)1 4882900  
W www.rpsgroup.com/ireland  
E ireland@rpsgroup.com

|            |                           |                 |                                           |        |     |
|------------|---------------------------|-----------------|-------------------------------------------|--------|-----|
| Scale      | 1:500 @ A1<br>1:1000 @ A3 | Project         | FARGANSTOWN HOUSING                       |        |     |
| Created on | 29/03/2019                | Title           | PROPOSED SURFACE WATER<br>DRAINAGE LAYOUT |        |     |
| Sheets     | 1 OF 1                    | File Identifier | MDC0641RPS-00-FN-DR-C-DG1002.dwg          | Status | S4  |
|            |                           | Rev             |                                           |        | P02 |