


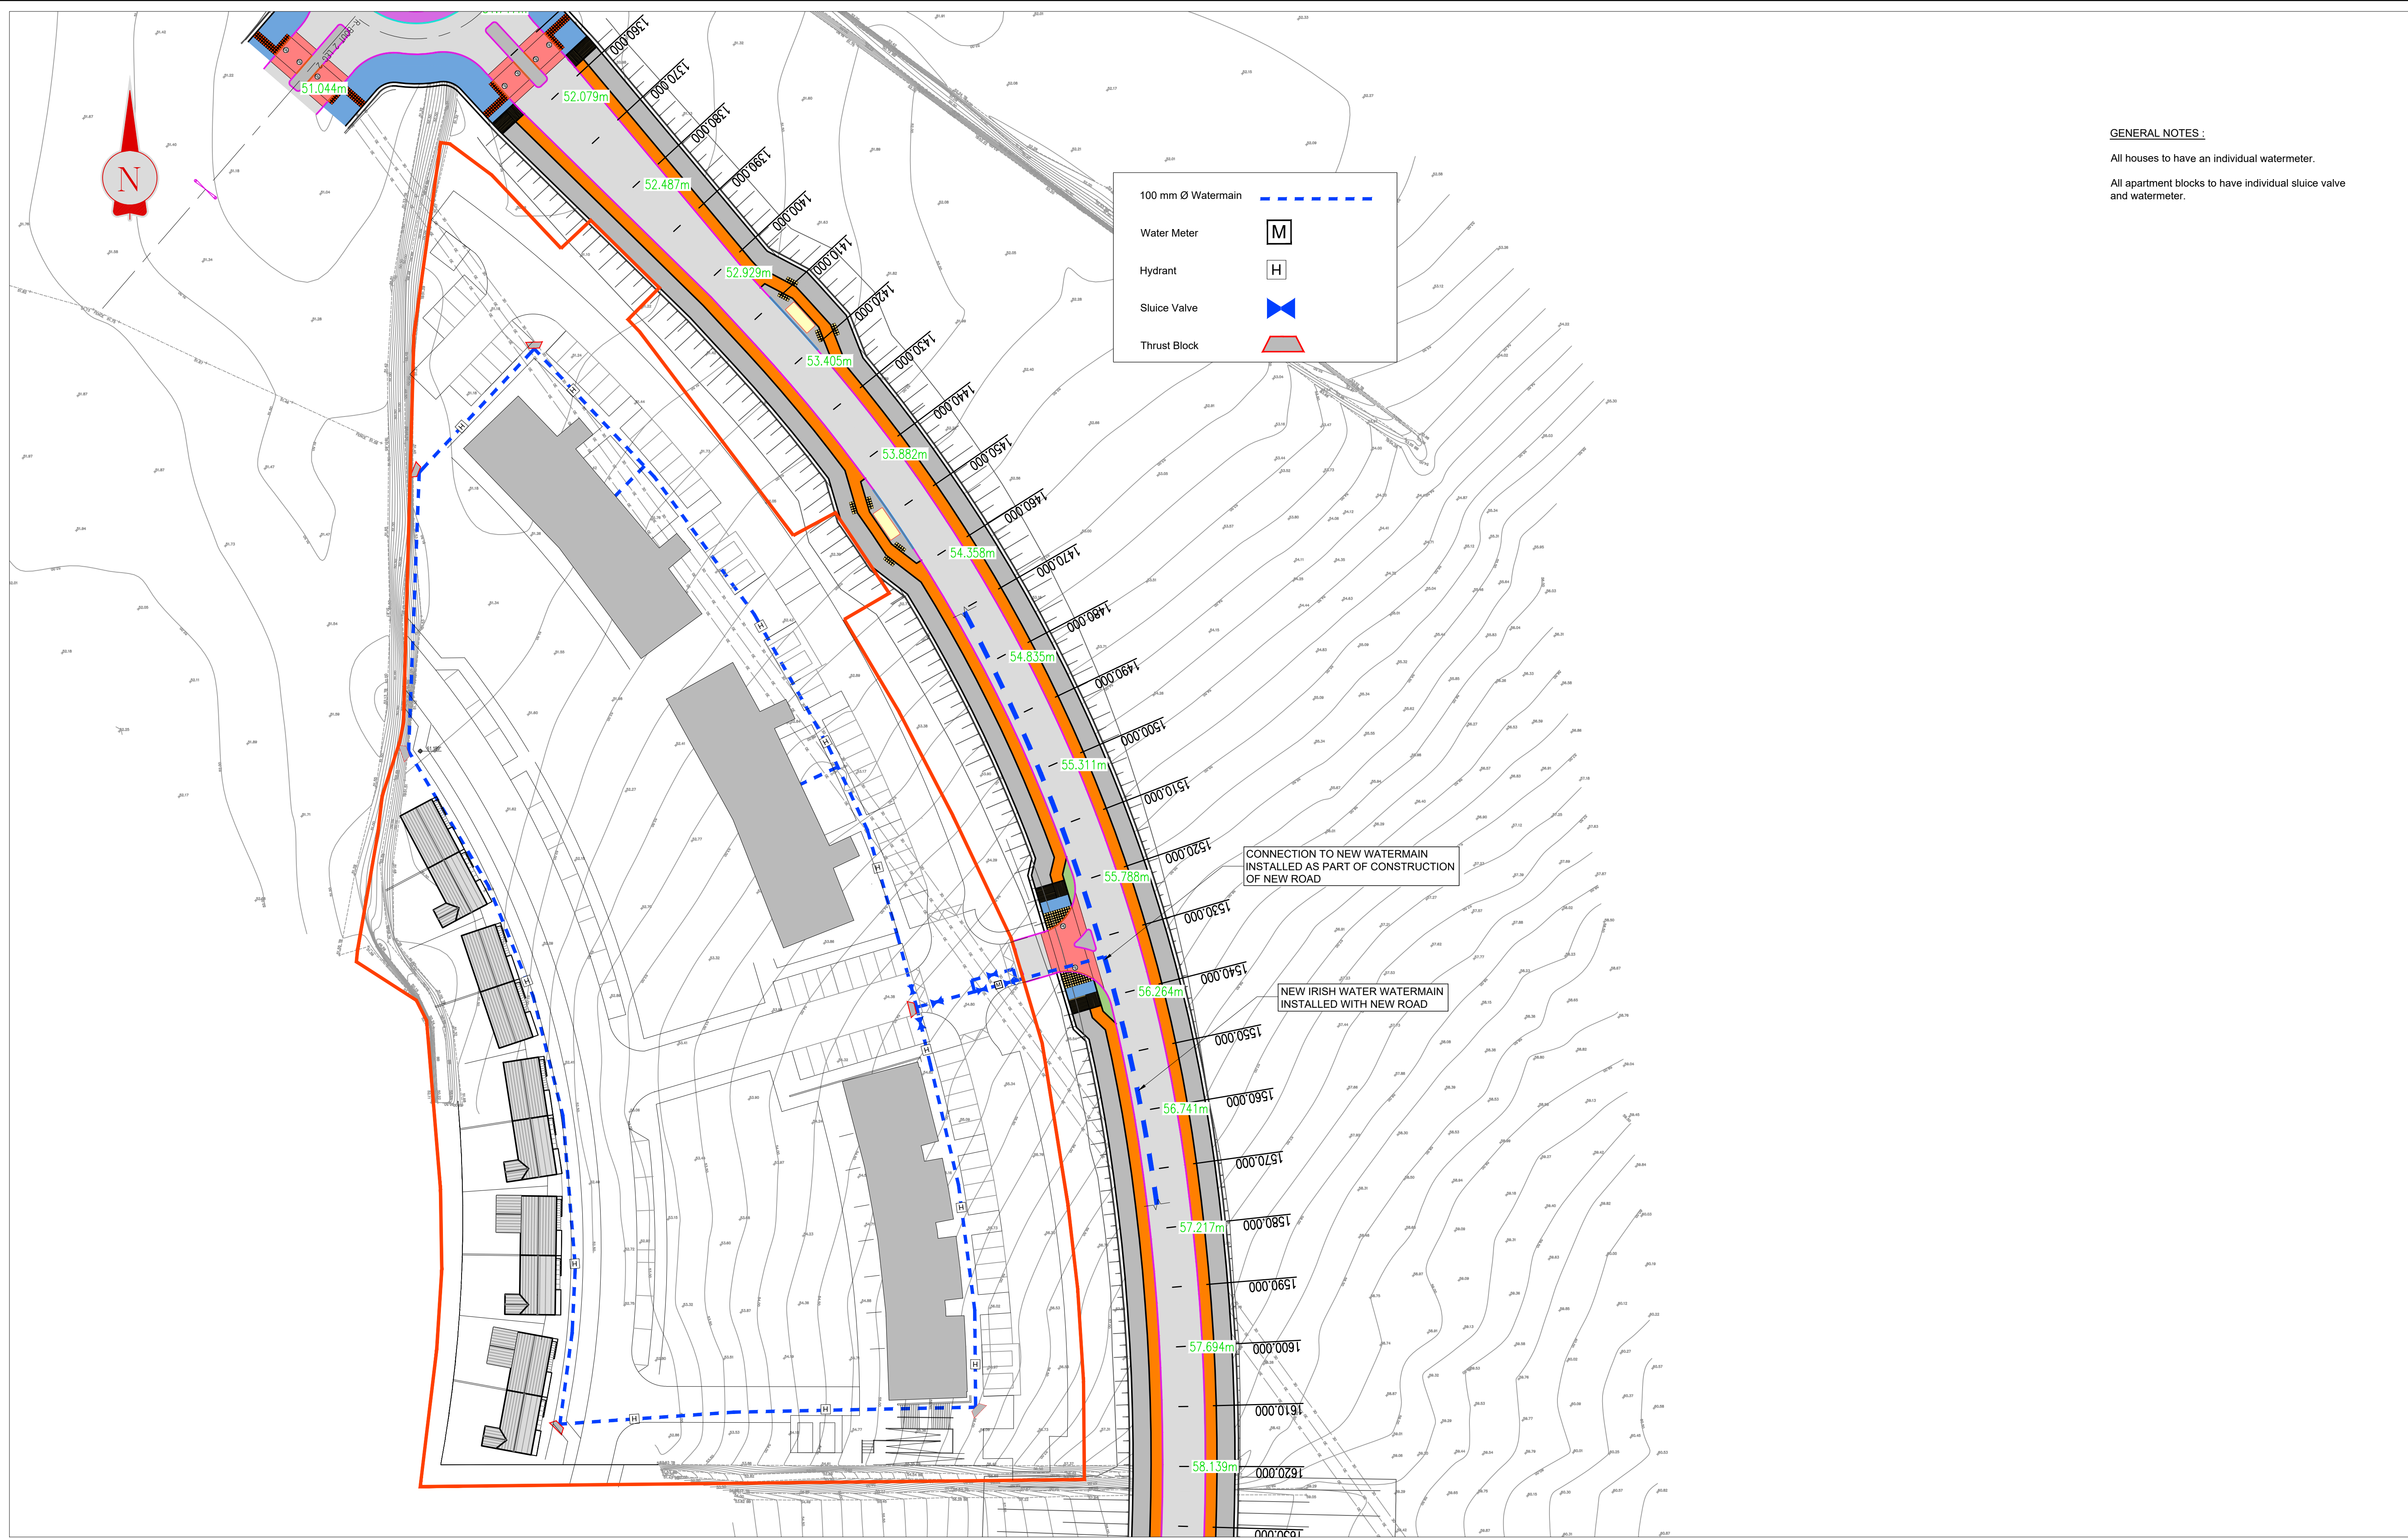

GENERAL NOTES :

All houses to have an individual watermeter.

All apartment blocks to have individual sluice valve and watermeter.



comhairle chontae na mí
meath county council



Architect:

General Notes

(i) Hard copies, dwf and pdf will form a controlled issue of the drawing. All other formats (dwg etc.) are deemed to be an uncontrolled issue and any work carried out based on these files is at the recipients own risk. RPS will not accept any responsibility for any errors from the use of these files, either by human error by the recipient, listing of the un-dimensioned measurements, compatibility with the recipients software, and any errors arising when these files are used to aid the recipients drawing production, or setting out on site.

(ii) DO NOT SCALE, use figured dimensions only.

(iii) This drawing is the property of RPS, it is a project confidential classified document. It must not be copied used or its contents divulged without prior written consent. The needs and expectations of client and RPS must be considered when working with this drawing.

(iv) Information including topographical survey, geotechnical investigation and utility detail used in the design have been provided by others.

(v) All Levels refer to Ordnance Survey Datum, Malin Head.

S4	P02	05.10.20	PB	DW	ISSUE FOR PLANNING	PT
S2	P01	29.03.19	PB	DW	DRAFT ISSUE FOR COMMENT	PT
Rev	Date	Dwn Ck	Amendment / Issue		App	



MAKING COMPLEX EASY

West Pier
Business Campus
Dun Laoghaire
Co. Dublin A96 N6T7

T +353 (0)1 4882900
W www.rpsgroup.com/ireland
E ireland@rpsgroup.com

Scale	1:500 @ A1 1:1000 @ A3	Project	FARGANSTOWN HOUSING	
Created on	29/03/2019	Title	PROPOSED WATERMAIN GENERAL ARRANGEMENT	
Sheets	1 OF 1	File Identifier	MDC0641RPS-00-FN-GE-C-DG1001.dwg	Status S4
			Rev	P02

Ordnance Survey Ireland Licence No. EN0005019 © Ordnance Survey Ireland/Government of Ireland