


SECTION A-A

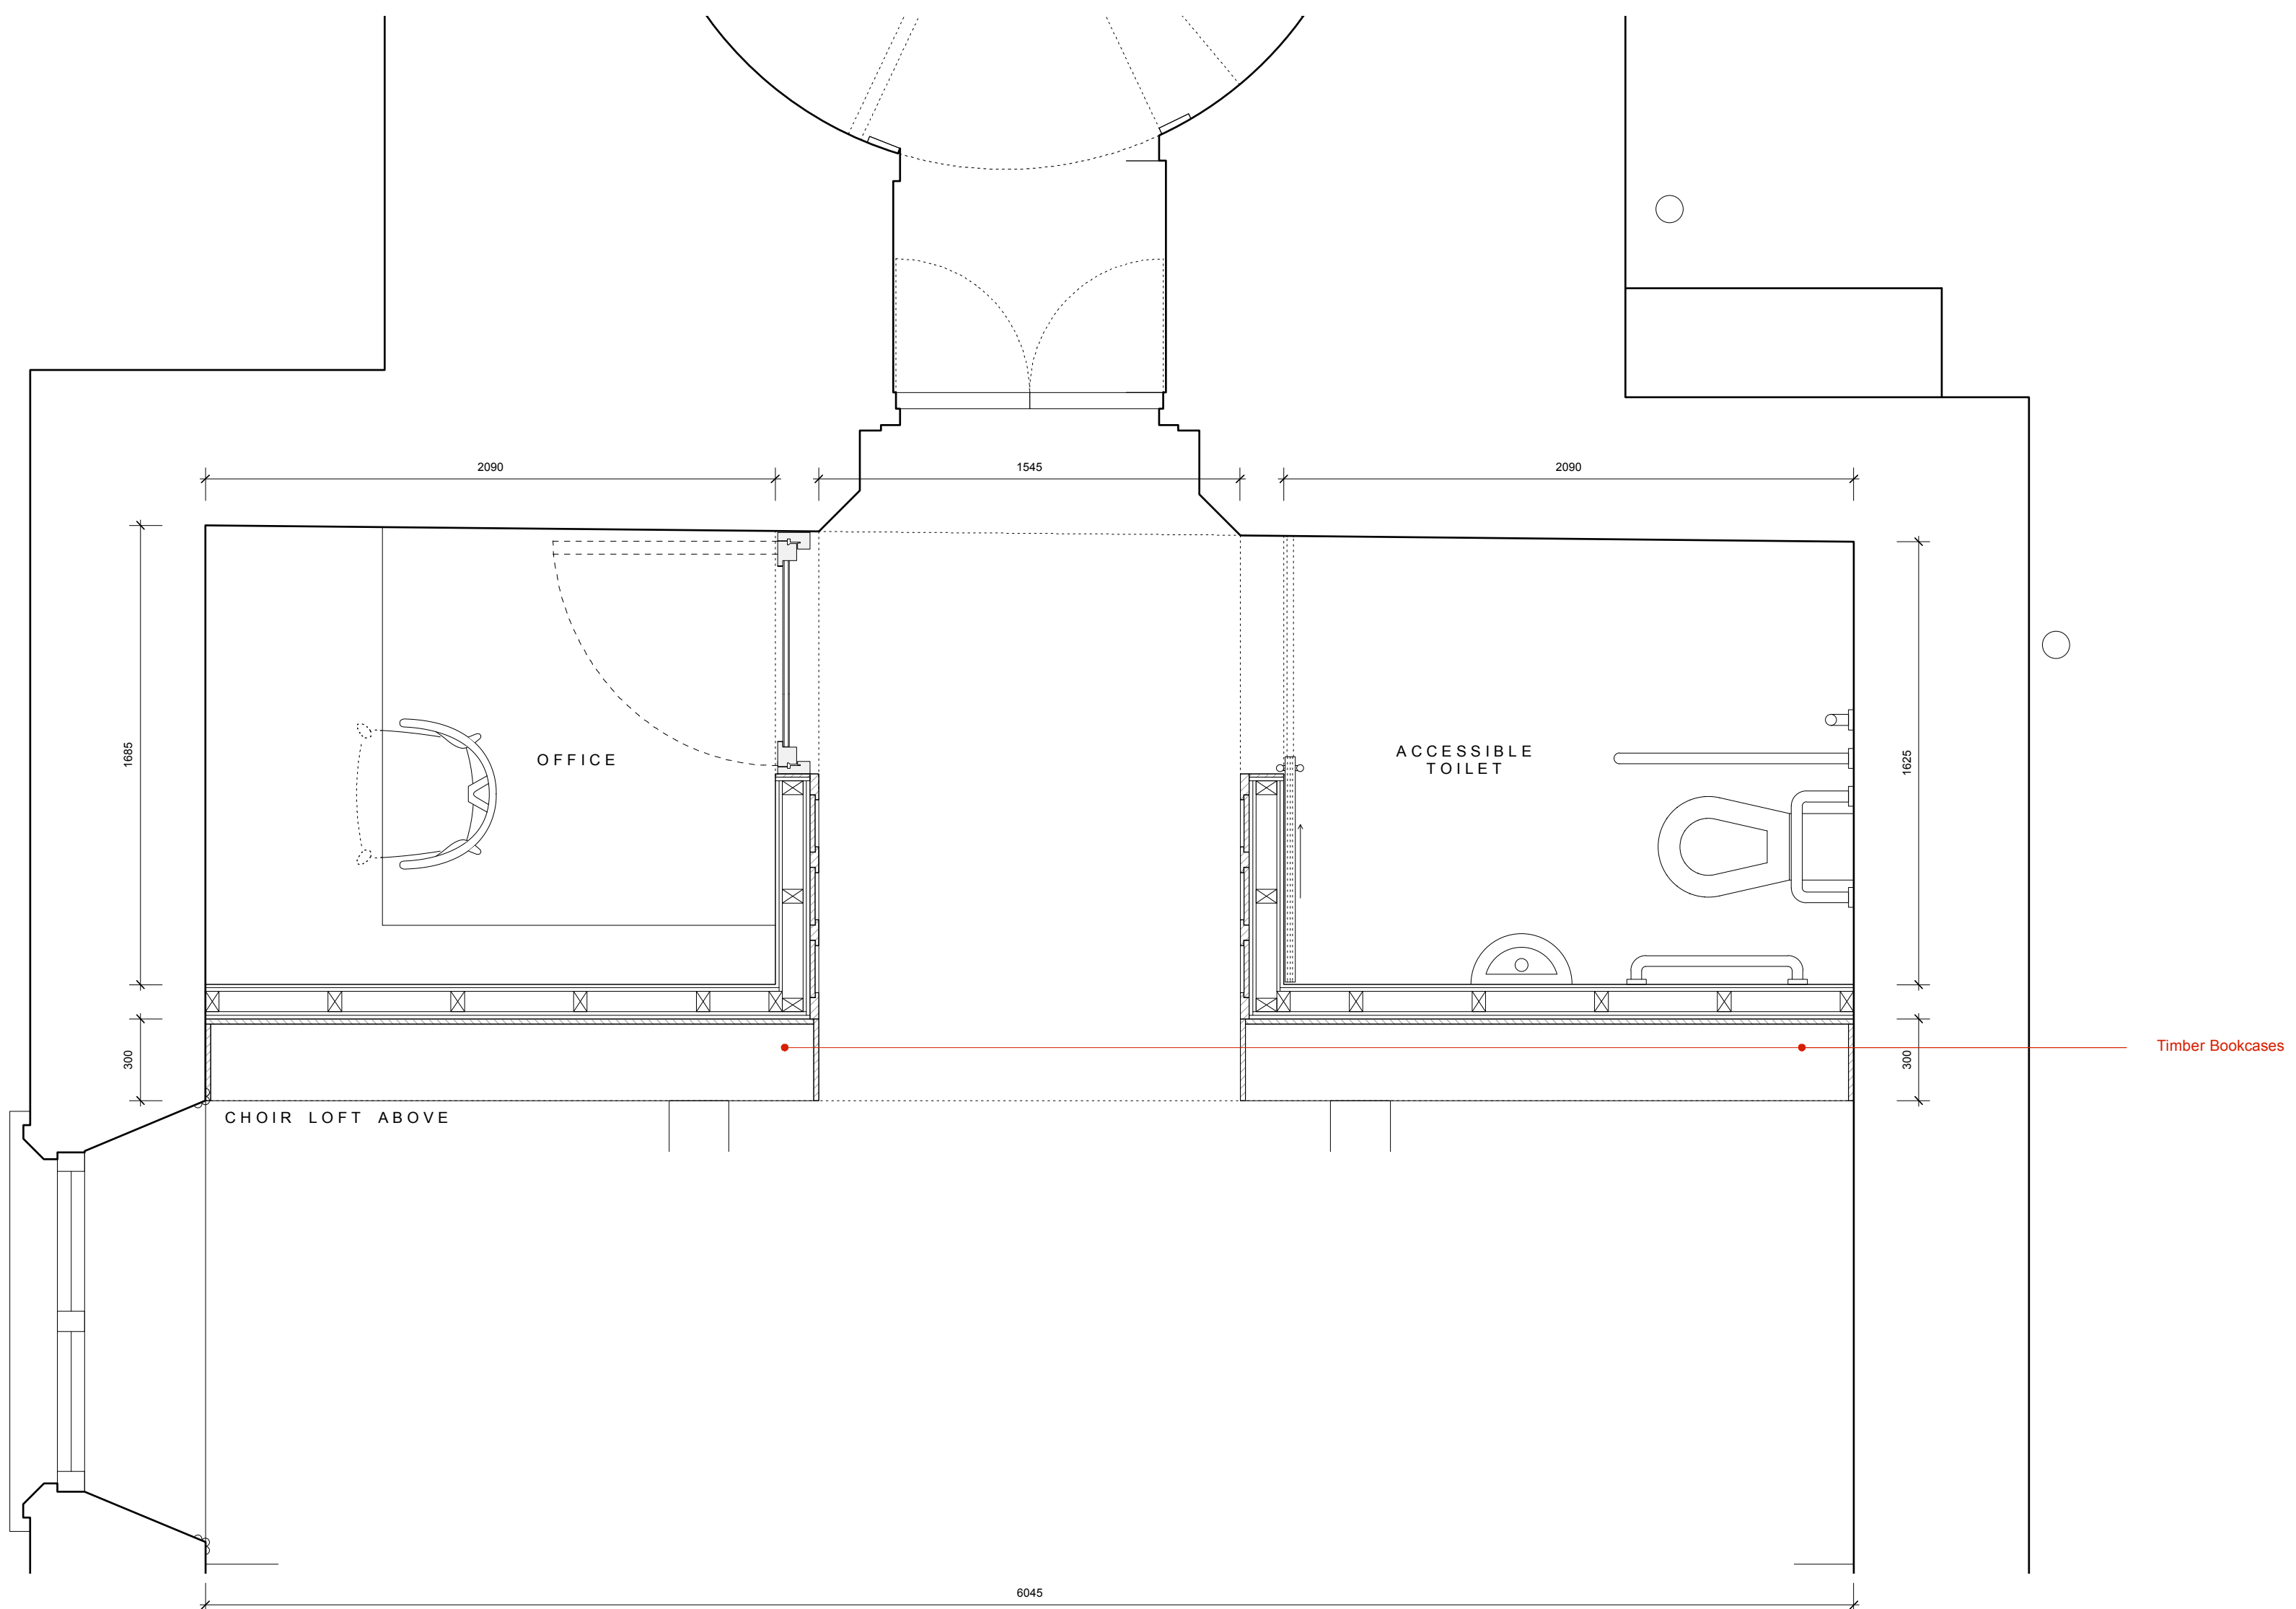

GROUND FLOOR PLAN