

Athboy Town Centre Project

Preliminary Design Options

Date: May 2021

Issue: Draft

Revision: A

Employer:

Meath County Council
Buvinda House
Dublin Road
Navan
County Meath
C15Y291

Phone: (046) 909 7000

Email: Customerservice@meathcoco.ie

Prepared By:

TOBIN Consulting Engineers
Fairgreen House
Fairgreen Road
Galway
H91 AXK8


Phone: (091) 565 211

Email: galway@tobin.ie

Athboy Town Centre Project


Schedule of Drawings

[illegible]

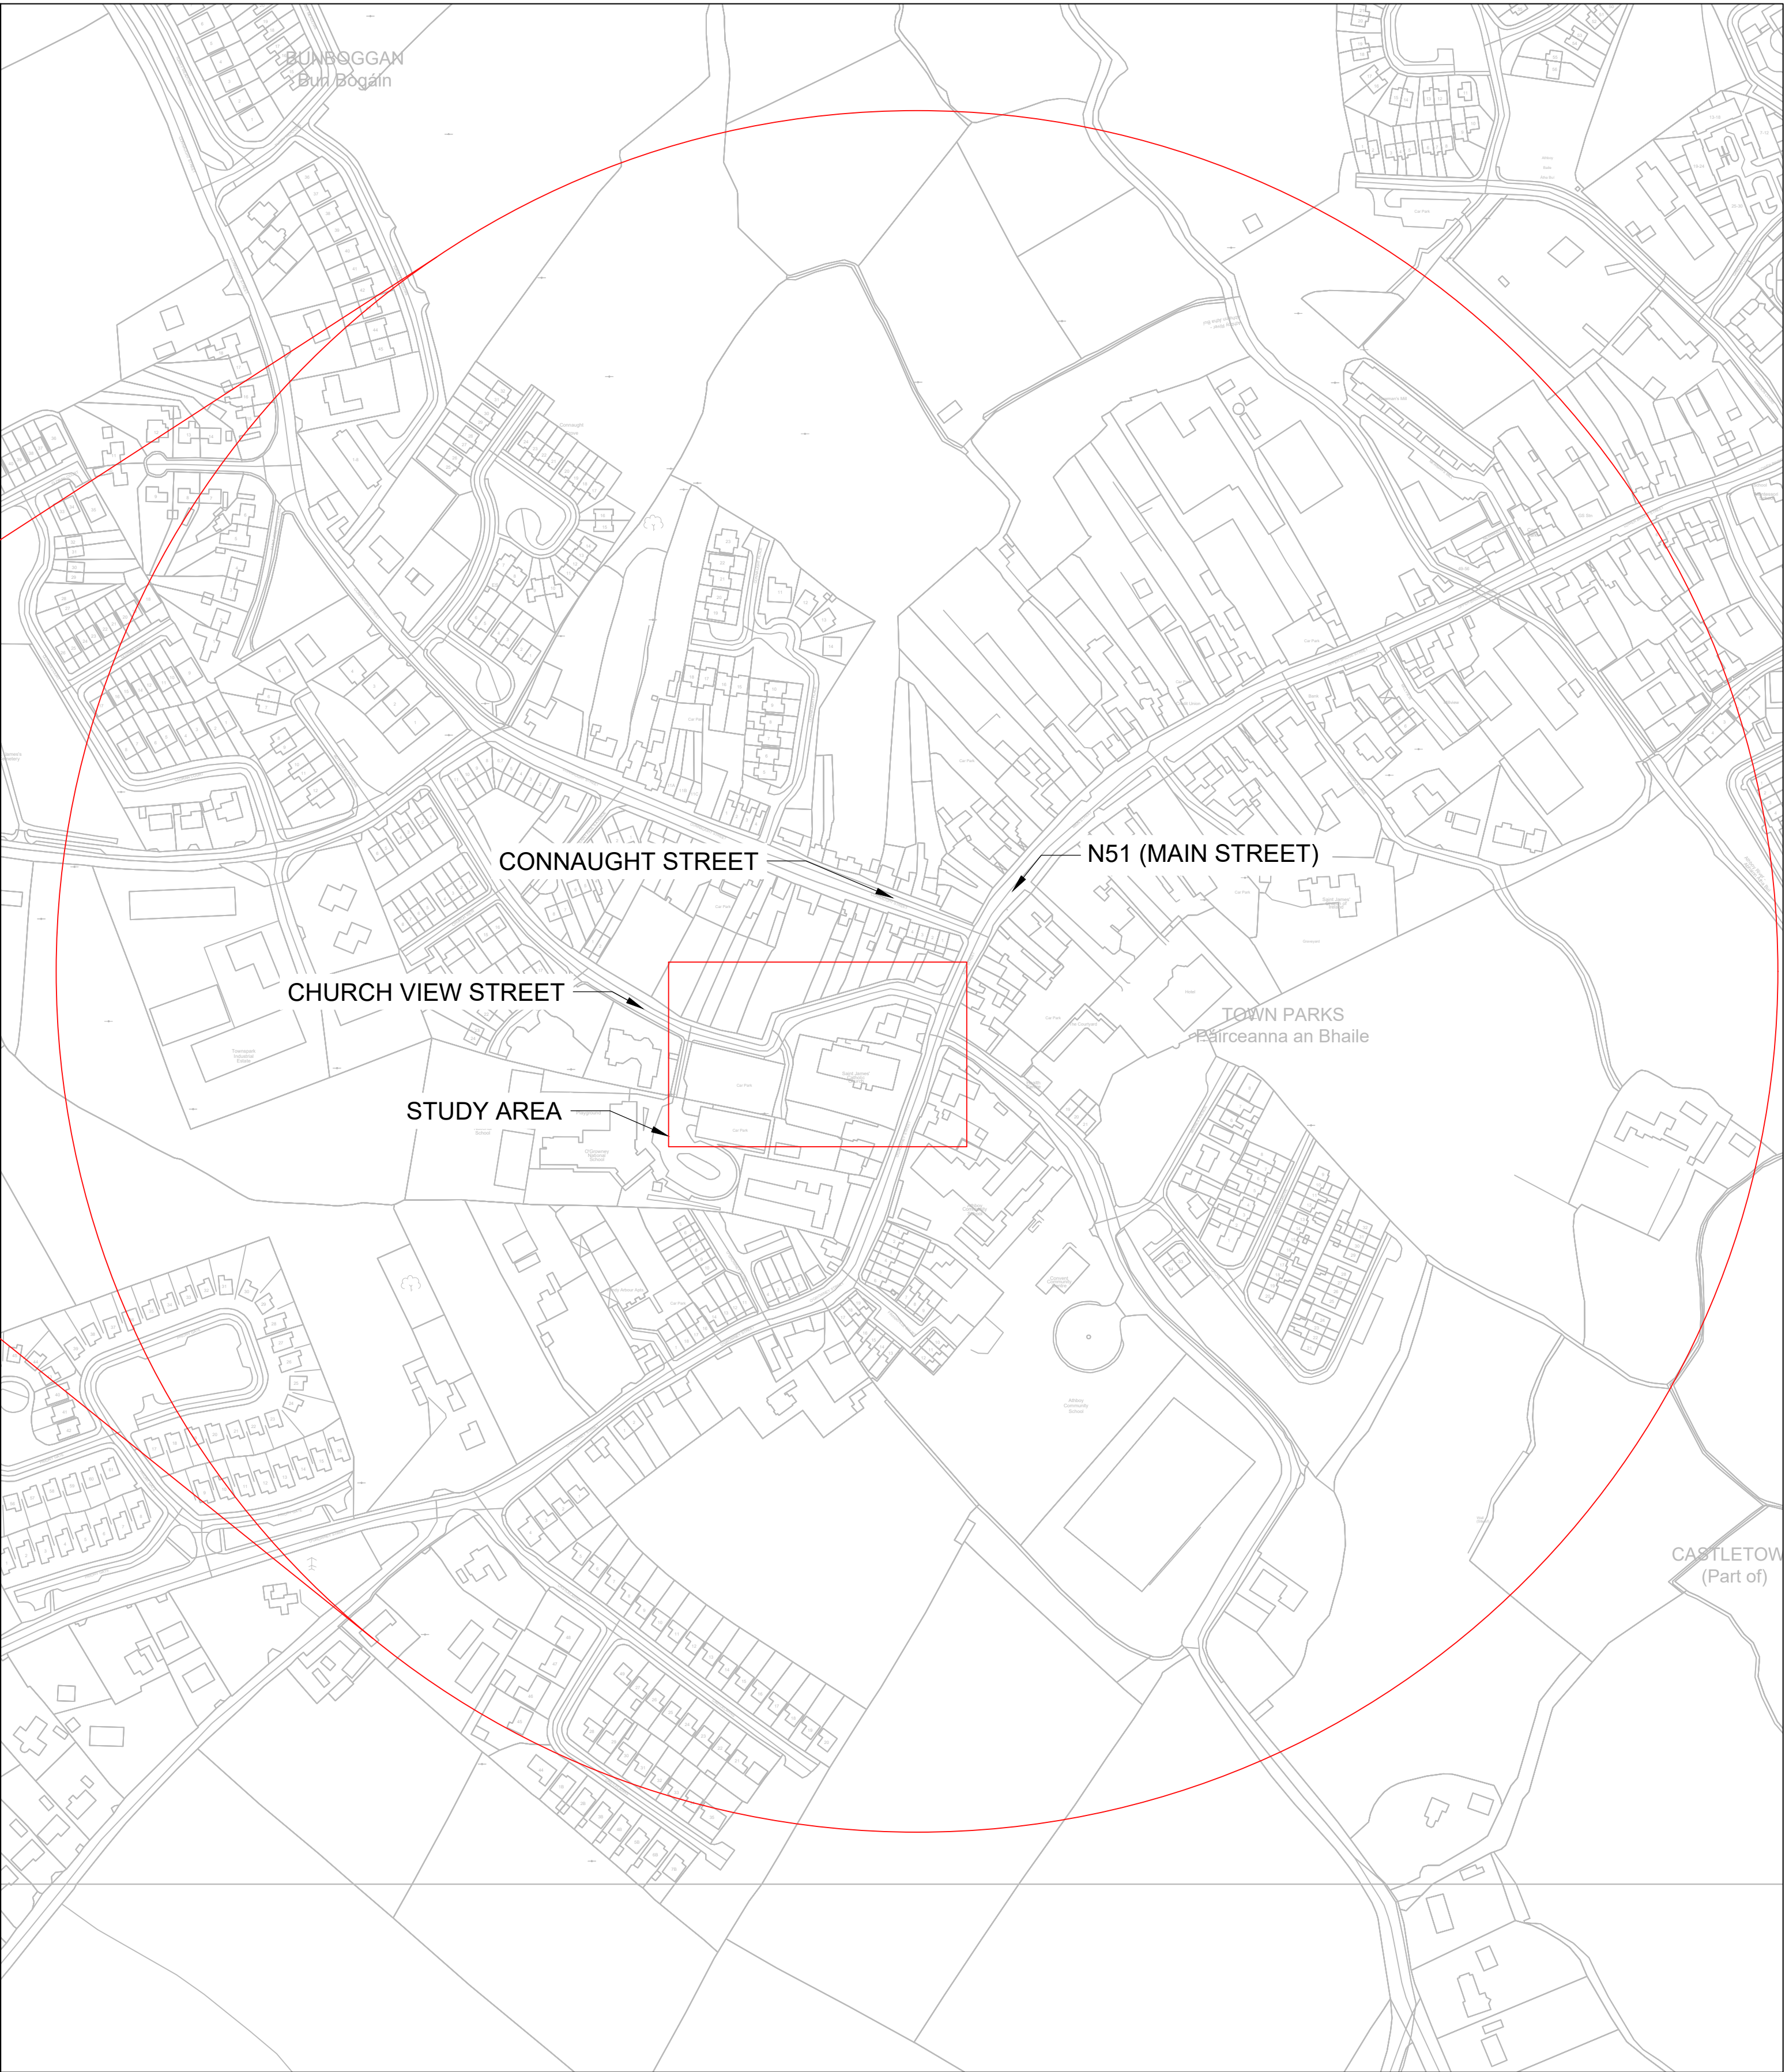

D00	04/05/21	FOR INFORMATION	EL	RM
Rev	Date	Description	By	Chkd.

Client:



comhairle chontae na mí
meath county council

Project:

Athboy Town Centre Project

Title:

Location Map

Prepared by:

D. McHugh

Checked:

RM

Date:

04.05.21

Project Director:

J.O'F

Drawing Status:

Draft

Scale @ A1:

N/A




TOBIN Consulting Engineers,
Market Square, Castlebar,
Co. Mayo, Ireland.
tel: +353-(0)94-9021401
fax: +353-(0)94-9021534
e-mail: castlebar@tobin.ie
www.tobin.ie

TOBIN Consulting Engineers will not be liable for any use of this document for any purpose other than that for which it was originally prepared and provided. Except where specifically and explicitly agreed in writing by TOBIN Consulting Engineers, as copyright holder, no part of this document may be reproduced or transmitted in any form and this document shall not be relied upon by any third party for any purpose.

Drawing No.:
11084-0001

Revision:


D00

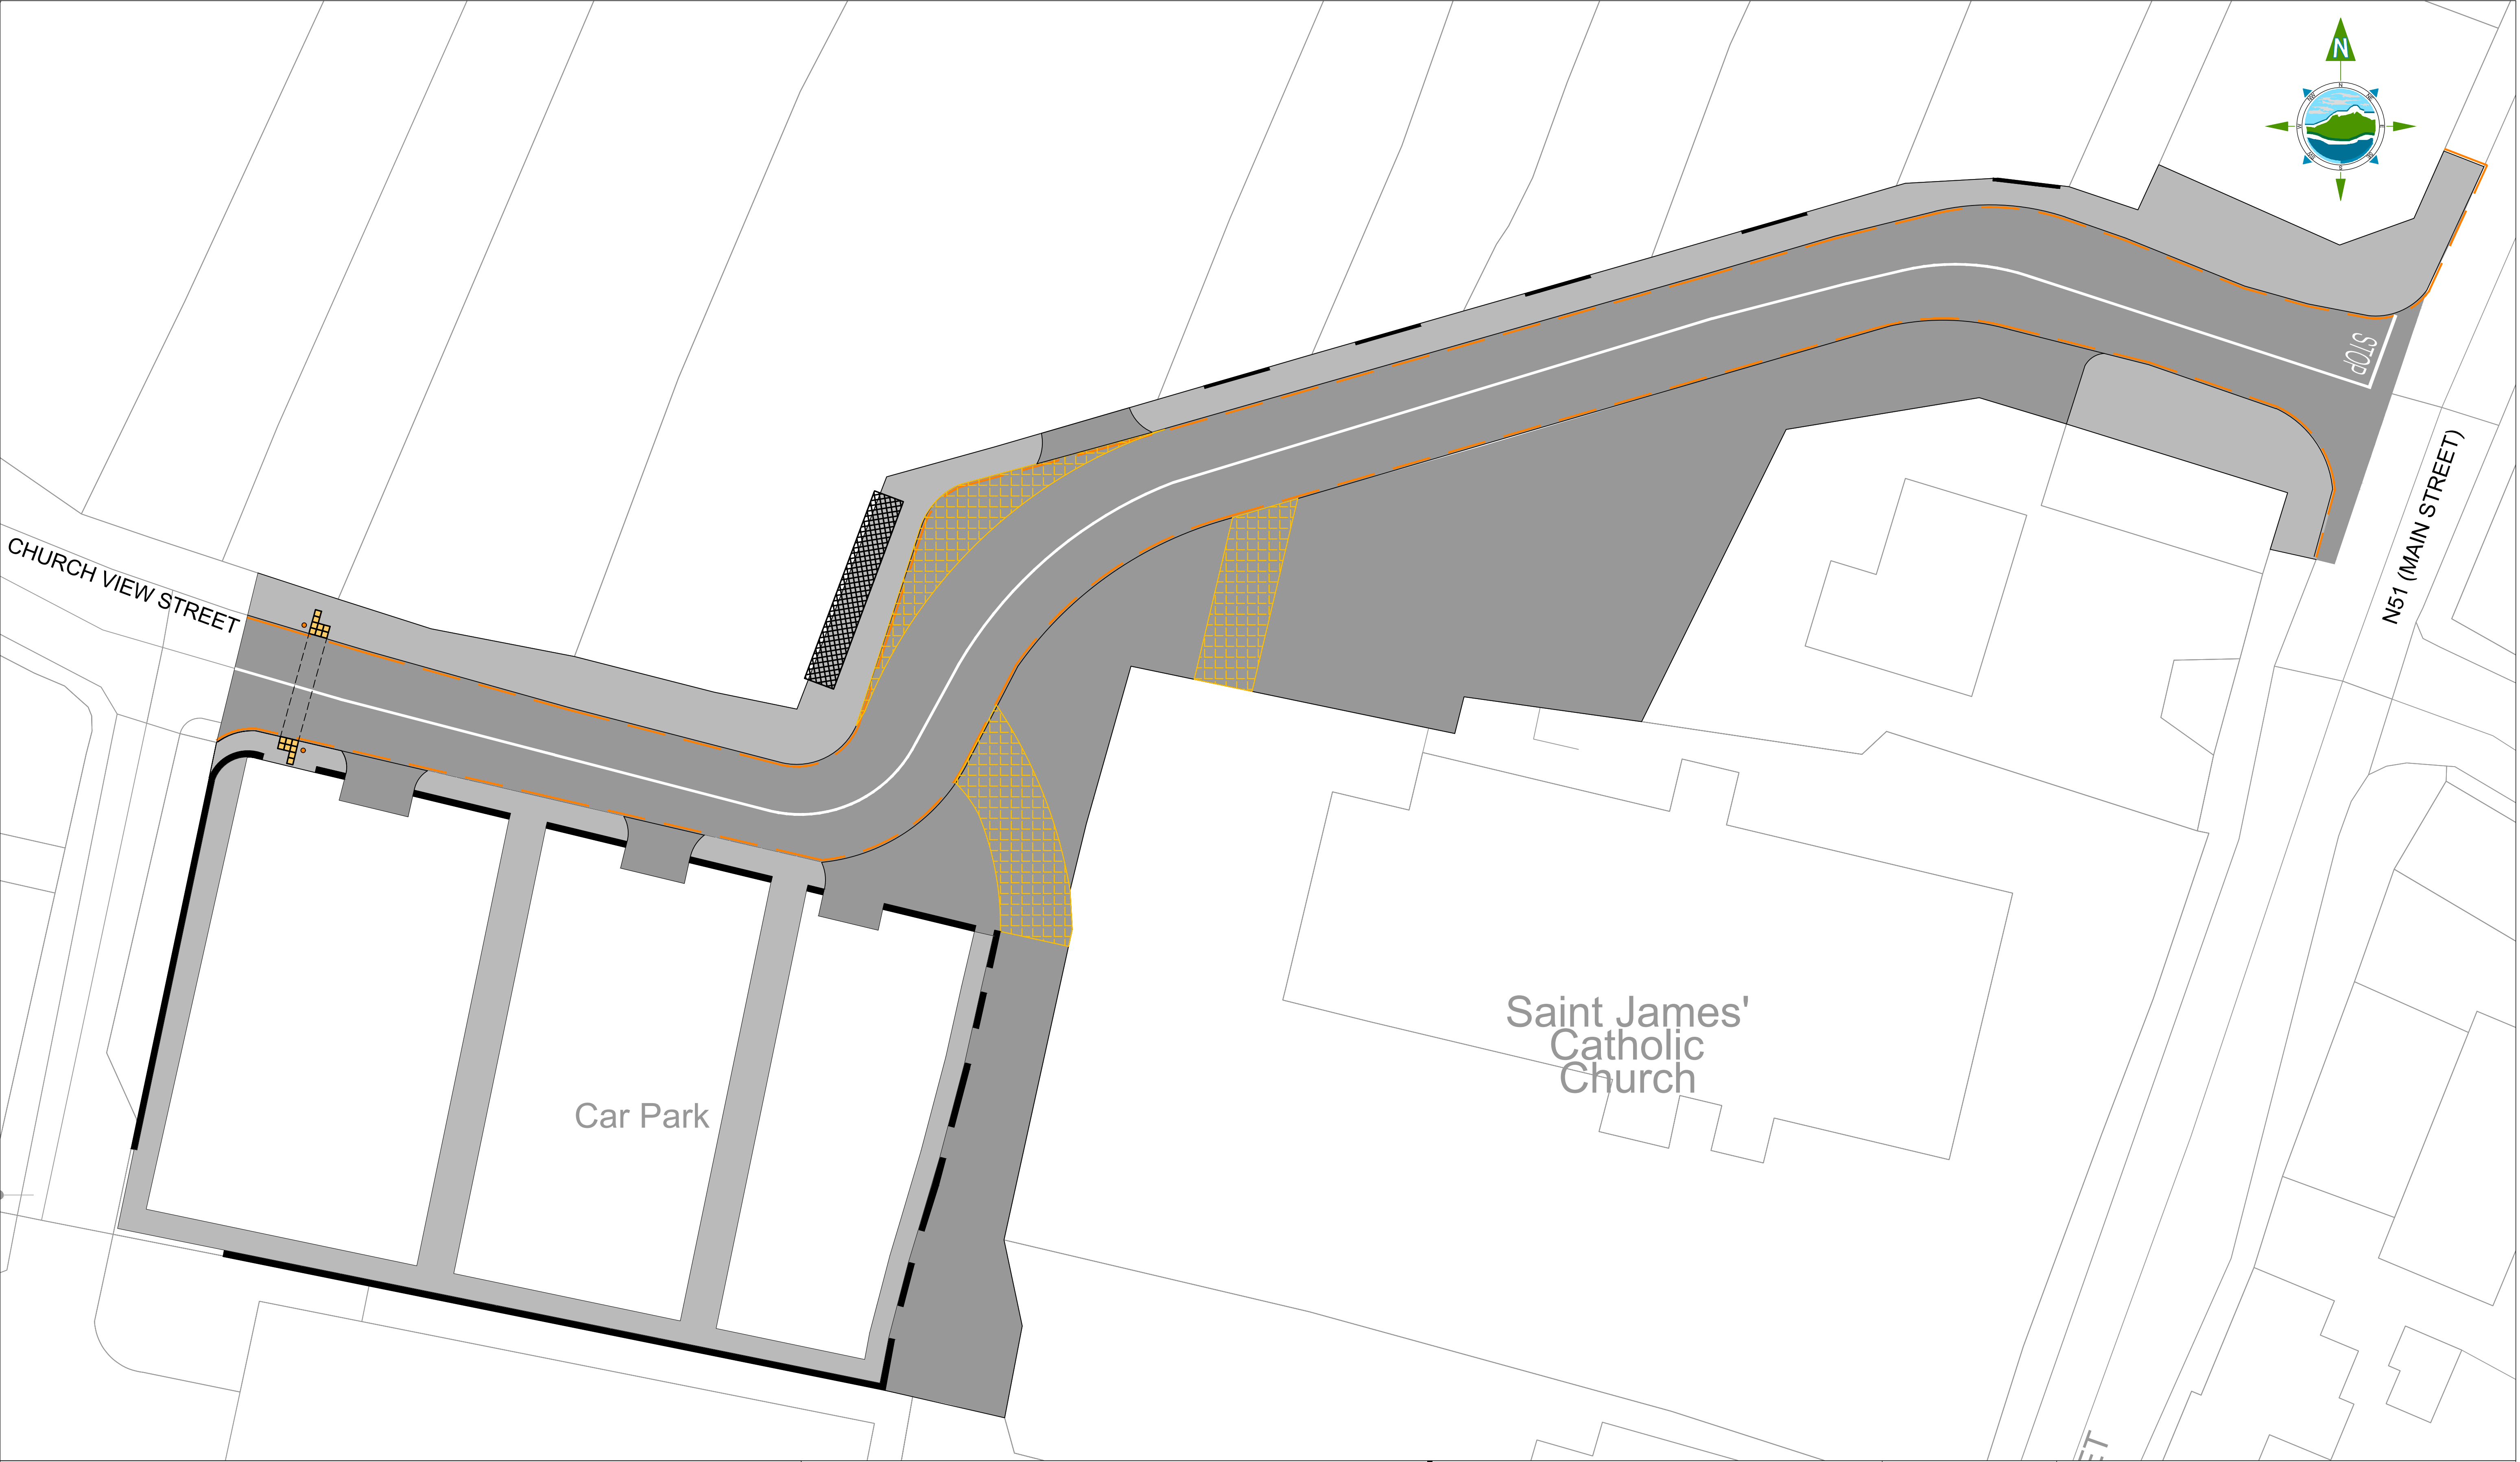

NOTE: BUS STOP TO REMAIN ON N51

Rev	Date	Description	By	Chkd.
D00	23.03.21	For Information	DMcH	RM

Client:

 comhairle chontae na mí
meath county council

Project:

Athboy Town Centre Project

Title:

Option 0 - Do Nothing (Within Study Area)

Prepared by:

EL

Checked:

RM

Date:

23.03.21

Project Director:


J.O'F

Drawing Status:

Draft

Scale @ A1:

1:200



TOBIN Consulting Engineers,
Market Square, Castlebar,
Co. Mayo, Ireland.
tel: +353-(0)94-9021401
fax: +353-(0)94-9021534
e-mail: castlebar@tobin.ie
www.tobin.ie

TOBIN Consulting Engineers will not be liable for any use of this document for any purpose other than that for which it was originally prepared and provided. Except where specifically and explicitly agreed in writing by TOBIN Consulting Engineers, as copyright holder, no part of this document may be reproduced or transmitted in any form and this document shall not be relied upon by any third party for any purpose.

Drawing No.:

11084-1000

Revision:

D00



LEGEND


- ① Proposed Bus Stop Facility
- ② Proposed Green Area
- ③ Proposed Parking Bay
- ④ Bottle/Clothing Bank (Location A)
- ⑤ Proposed Bicycle Parking
- ⑥ Proposed Pedestrian Entrance To Church

NOTES:

- SEE ALL OPTIONS FOR ALTERNATIVE BOTTLE BANK LOCATIONS
- PLANNED PEDESTRIAN CROSSINGS NOT SHOWN, TO BE INCLUDED AT DETAILED DESIGN
- PROVISION OF UN-ABLED PARKING AND EV PARKING SPACES WILL BE PROVIDED AT DETAILED DESIGN STAGE.

Rev	Date	Description	By	Chkd.
D00	23.03.21	For Information	DMcH	RM

Client:



comhairle chontae na mí
meath county council

Project:

Athboy Town Centre Project

Title:

Design Option 1

Prepared by:

D. McHugh

Checked:

RM

Date:

23.03.21

Project Director:


J.O'F

Drawing Status:

Draft

Scale @ A1:

1:200



TOBIN
CONSULTING ENGINEERS

TOBIN Consulting Engineers,
Market Square, Castlebar,
Co. Mayo, Ireland.
tel: +353-(0)94-9021401
fax: +353-(0)94-9021534
e-mail: castlebar@tobin.ie
www.tobin.ie

TOBIN Consulting Engineers will not be liable for any use of this document for any purpose other than that for which it was originally prepared and provided. Except where specifically and explicitly agreed in writing by TOBIN Consulting Engineers, as copyright holder, no part of this document may be reproduced or transmitted in any form and this document shall not be relied upon by any third party for any purpose.

Drawing No.:

11084-1001

Revision:

D00

© Ordnance Survey Ireland. All rights reserved. Licence Number 2020/151/NMA/MeathCountyCouncil



- LEGEND**
- ① Proposed Bus Stop Facility
 - ② Proposed Green Area
 - ③ Proposed Parking Bay
 - ④ Relocate Bottle/Clothing Bank (Location B)
 - ⑤ Proposed Bicycle Parking

NOTES:

- SEE ALL OPTIONS FOR ALTERNATIVE BOTTLE BANK LOCATIONS
- PLANNED PEDESTRIAN CROSSINGS NOT SHOWN, TO BE INCLUDED AT DETAILED DESIGN
- PROVISION OF UN-ABLED PARKING AND EV PARKING SPACES WILL BE PROVIDED AT DETAILED DESIGN STAGE.

D00	24.03.21	For Information	EL	RM	
Rev	Date	Description	By	Chkd.	

Client:



comhairle chontae na mí
meath county council

Project:

Athboy Town Centre Project

Title:

Design Option 2

Prepared by:

EL

Checked:

RM

Date:

24.03.21

Project Director:

J.O'F

Drawing Status:

Draft

Scale @ A1:

1:200

TOBIN
CONSULTING ENGINEERS

TOBIN Consulting Engineers,
Market Square, Castlebar,
Co. Mayo, Ireland.
tel: +353-(0)94-9021401
fax: +353-(0)94-9021534
e-mail: castlebar@tobin.ie
www.tobin.ie


TOBIN Consulting Engineers will not be liable for any use of this document for any purpose other than that for which it was originally prepared and provided. Except where specifically and explicitly agreed in writing by TOBIN Consulting Engineers, as copyright holder, no part of this document may be reproduced or transmitted in any form and this document shall not be relied upon by any third party for any purpose.

Drawing No.:

11084-1002

Revision:

D00

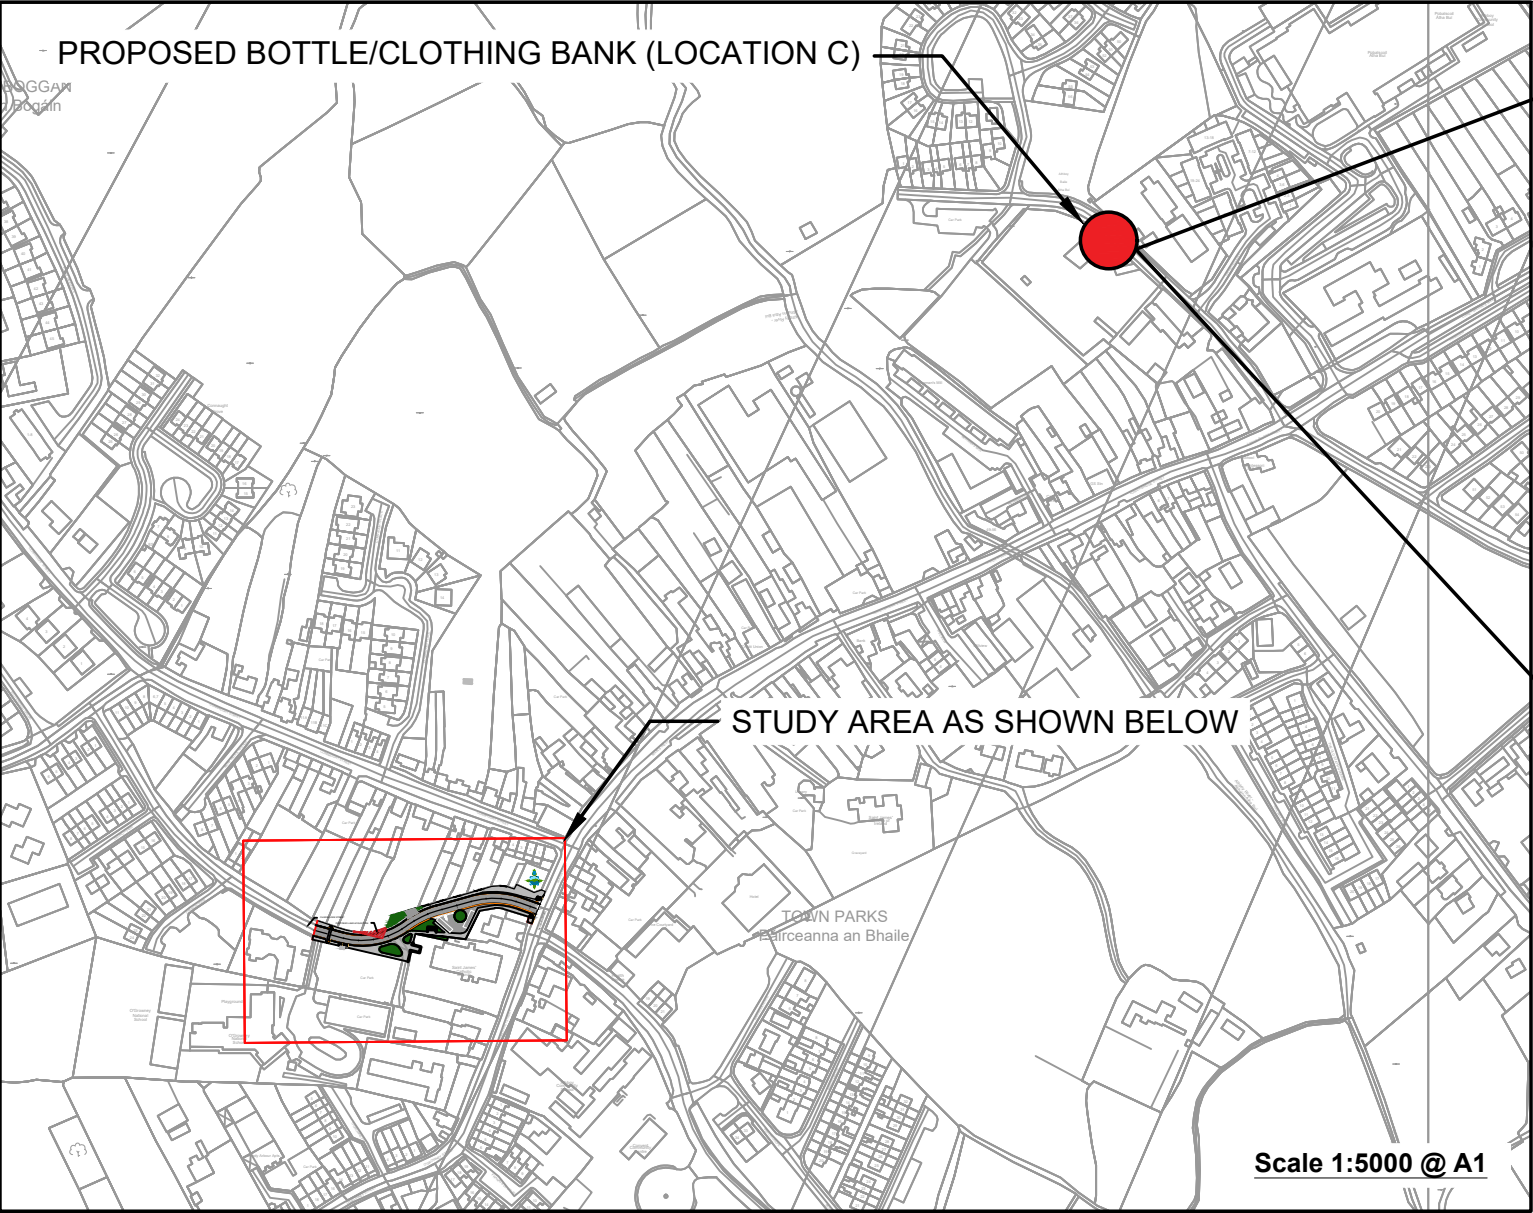

- LEGEND**
- ① Proposed Bus Stop Facility
 - ② Proposed Green Area
 - ③ Proposed Parking Bay
 - ④ Proposed Relocation of Bottle/Clothing Bank (Location C)
 - ⑤ Proposed Bicycle Parking
 - ⑥ Proposed Relocation of Church Car Park Entrance

NOTES:

- SEE ALL OPTIONS FOR ALTERNATIVE BOTTLE BANK LOCATIONS
- PLANNED PEDESTRIAN CROSSINGS NOT SHOWN. TO BE INCLUDED AT DETAILED DESIGN
- PROVISION OF UN-ABLED PARKING AND EV PARKING SPACES WILL BE PROVIDED AT DETAILED DESIGN STAGE.

D00	23.03.21	For Information	DMCh	RM	
Rev	Date	Description	By	Chkd.	

Client:

 comhairle chontae na mí
meath county council

Project:

Athboy Town Centre Project

Title:

Design Option 3

Prepared by:

D. McHugh

Checked:

RM

Date:

23.03.21

Project Director:

J.O'F

Drawing Status:

Draft

Scale @ A1:

1:200



TOBIN Consulting Engineers,
Market Square, Castlebar,
Co. Mayo, Ireland.
tel: +353-(0)94-9021401
fax: +353-(0)94-9021534
e-mail: castlebar@tobin.ie
www.tobin.ie

TOBIN Consulting Engineers will not be liable for any use of this document for any purpose other than that for which it was originally prepared and provided. Except where specifically and explicitly agreed in writing by TOBIN Consulting Engineers, as copyright holder, no part of this document may be reproduced or transmitted in any form and this document shall not be relied upon by any third party for any purpose.

Drawing No.:

11084-1003

Revision:

D00



LEGEND


- ① Proposed Bus Stop Facility
- ② Proposed Green Area
- ③ Proposed Parking Bay
- ④ Relocate Bottle/Clothing Bank (Location B)
- ⑤ Proposed Bicycle Parking
- ⑥ Proposed Relocation of Church Car Park Entrance

NOTES:

- SEE ALL OPTIONS FOR ALTERNATIVE BOTTLE BANK LOCATIONS
- PLANNED PEDESTRIAN CROSSINGS NOT SHOWN, TO BE INCLUDED AT DETAILED DESIGN
- PROVISION OF UN-ABLED PARKING AND EV PARKING SPACES WILL BE PROVIDED AT DETAILED DESIGN STAGE.

Rev	Date	Description	By	Chkd.
D00	23.03.21	For Information	DMcH	RM

Client:



comhairle chontae na mí
meath county council

Project:

Athboy Town Centre Project

Title:

Design Option 4

Prepared by:

D. McHugh

Checked:

RM

Date:

23.03.21

Project Director:


J.O'F

Drawing Status:

Draft

Scale @ A1:

1:200



TOBIN Consulting Engineers,
Market Square, Castlebar,
Co. Mayo, Ireland.
tel: +353-(0)94-9021401
fax: +353-(0)94-9021534
e-mail: castlebar@tobin.ie
www.tobin.ie

TOBIN Consulting Engineers will not be liable for any use of this document for any purpose other than that for which it was originally prepared and provided. Except where specifically and explicitly agreed in writing by TOBIN Consulting Engineers, as copyright holder, no part of this document may be reproduced or transmitted in any form and this document shall not be relied upon by any third party for any purpose.

Drawing No.:

11084-1004

Revision:

D00



LEGEND


- ① Proposed Bus Stop Facility
- ② Proposed Green Area
- ③ Proposed Parking Bay
- ④ Bottle/Clothing Bank (Location A)
- ⑤ Proposed Bicycle Parking

NOTES:

- SEE ALL OPTIONS FOR ALTERNATIVE BOTTLE BANK LOCATIONS
- PLANNED PEDESTRIAN CROSSINGS NOT SHOWN, TO BE INCLUDED AT DETAILED DESIGN
- PROVISION OF UN-ABLED PARKING AND EV PARKING SPACES WILL BE PROVIDED AT DETAILED DESIGN STAGE.

D00	15.03.21	For Information	DMcH	RM
Rev	Date	Description	By	Chkd.

Client:



comhairle chontae na mí
meath county council

Project:

Athboy Town Centre Project

Title:

Design Option 5

Prepared by:

D. McHugh

Checked:

RM

Date:

15.03.21

Project Director:


J.O'F

Drawing Status:

Draft

Scale @ A1:

1:200



TOBIN
CONSULTING ENGINEERS

TOBIN Consulting Engineers,
Market Square, Castlebar,
Co. Mayo, Ireland.
tel: +353-(0)94-9021401
fax: +353-(0)94-9021534
e-mail: castlebar@tobin.ie
www.tobin.ie

TOBIN Consulting Engineers will not be liable for any use of this document for any purpose other than that for which it was originally prepared and provided. Except where specifically and explicitly agreed in writing by TOBIN Consulting Engineers, as copyright holder, no part of this document may be reproduced or transmitted in any form and this document shall not be relied upon by any third party for any purpose.

Drawing No.:

11084-1005

Revision:

D00



LEGEND


- ① Proposed Bus Stop Facility
- ② Proposed Green Area
- ③ Proposed Parking Bay
- ④ Bottle/Clothing Bank (Location A)
- ⑤ Proposed Bicycle Parking
- ⑥ Proposed Relocation of Church Car Park Entrance

NOTES:

- SEE ALL OPTIONS FOR ALTERNATIVE BOTTLE BANK LOCATIONS
- PLANNED PEDESTRIAN CROSSINGS NOT SHOWN. TO BE INCLUDED AT DETAILED DESIGN
- PROVISION OF UN-ABLED PARKING AND EV PARKING SPACES WILL BE PROVIDED AT DETAILED DESIGN STAGE.

D00	15.03.21	For Information	DMcH	RM
Rev	Date	Description	By	Chkd.

Client:



comhairle chontae na mí
meath county council

Project:

Athboy Town Centre Project

Title:

Design Option 5A

Prepared by:

D. McHugh

Checked:

RM

Date:

15.03.21

Project Director:


J.O'F

Drawing Status:

Draft

Scale @ A1:

1:200



TOBIN
CONSULTING ENGINEERS

TOBIN Consulting Engineers,
Market Square, Castlebar,
Co. Mayo, Ireland.
tel: +353-(0)94-9021401
fax: +353-(0)94-9021534
e-mail: castlebar@tobin.ie
www.tobin.ie

TOBIN Consulting Engineers will not be liable for any use of this document for any purpose other than that for which it was originally prepared and provided. Except where specifically and explicitly agreed in writing by TOBIN Consulting Engineers, as copyright holder, no part of this document may be reproduced or transmitted in any form and this document shall not be relied upon by any third party for any purpose.


Drawing No.:

11084-1005A

Revision:

D00

© Ordnance Survey Ireland. All rights reserved. Licence Number 2020/151/NMA/MeathCountyCouncil

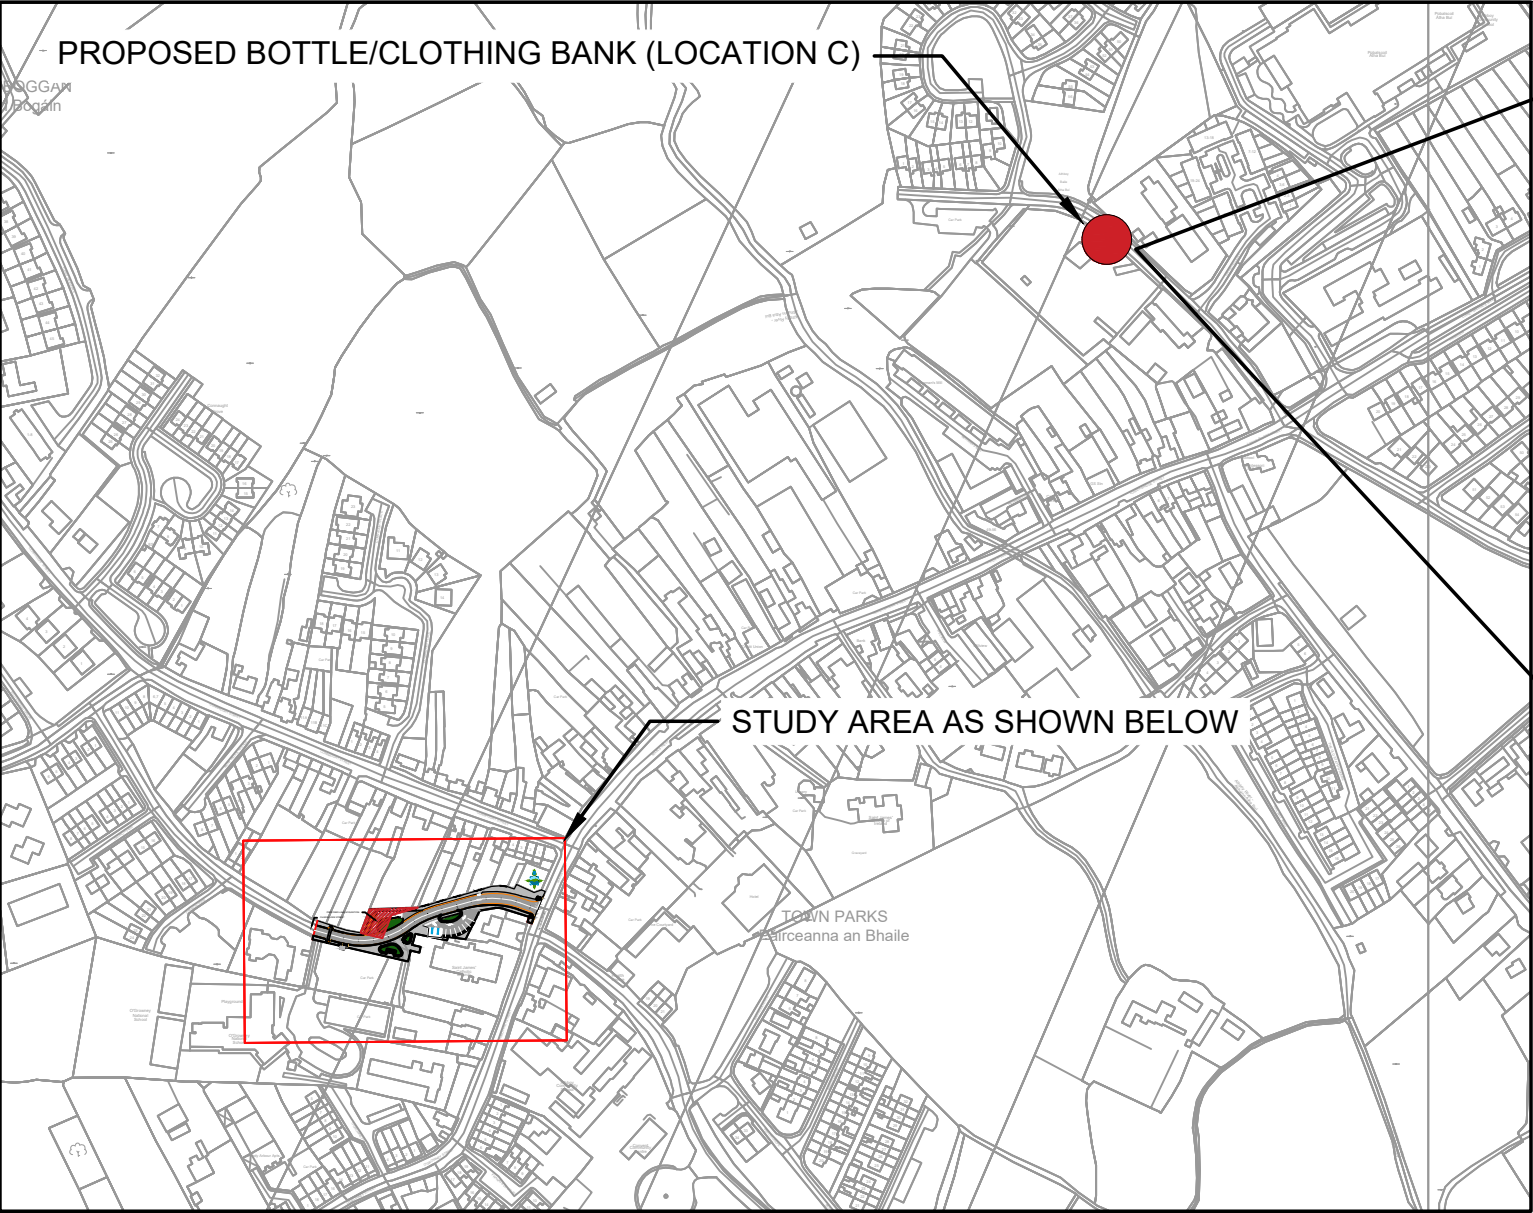

LEGEND


- ① Proposed Bus Stop Facility
- ② Proposed Green Area
- ③ Proposed Parking Bay
- ④ Proposed Relocation of Bottle/Clothing Bank (Location C)
- ⑤ Proposed Bicycle Parking
- ⑥ Proposed Relocation of Church Car Park Entrance

NOTES:

- SEE ALL OPTIONS FOR ALTERNATIVE BOTTLE BANK LOCATIONS
- PLANNED PEDESTRIAN CROSSINGS NOT SHOWN, TO BE INCLUDED AT DETAILED DESIGN
- PROVISION OF UN-ABLED PARKING AND EV PARKING SPACES WILL BE PROVIDED AT DETAILED DESIGN STAGE.

D00	24.03.21	For Information	DMCh	RM
Rev	Date	Description	By	Chkd.

Client:



comhairle chontae na mí
meath county council

Project:

Athboy Town Centre Project

Title:

Design Option 6

Prepared by:

D. McHugh

Checked:

RM

Date:

24.03.21

Project Director:


J.O'F

Drawing Status:

Draft

Scale @ A1:

1:200



TOBIN
CONSULTING ENGINEERS

TOBIN Consulting Engineers,
Market Square, Castlebar,
Co. Mayo, Ireland.
tel: +353-(0)94-9021401
fax: +353-(0)94-9021534
e-mail: castlebar@tobin.ie
www.tobin.ie

TOBIN Consulting Engineers will not be liable for any use of this document for any purpose other than that for which it was originally prepared and provided. Except where specifically and explicitly agreed in writing by TOBIN Consulting Engineers, as copyright holder, no part of this document may be reproduced or transmitted in any form and this document shall not be relied upon by any third party for any purpose.

Drawing No.:

11084-1006

Revision:

D00

© Ordnance Survey Ireland. All rights reserved. Licence Number 2020/151/NMA/MeathCountyCouncil