

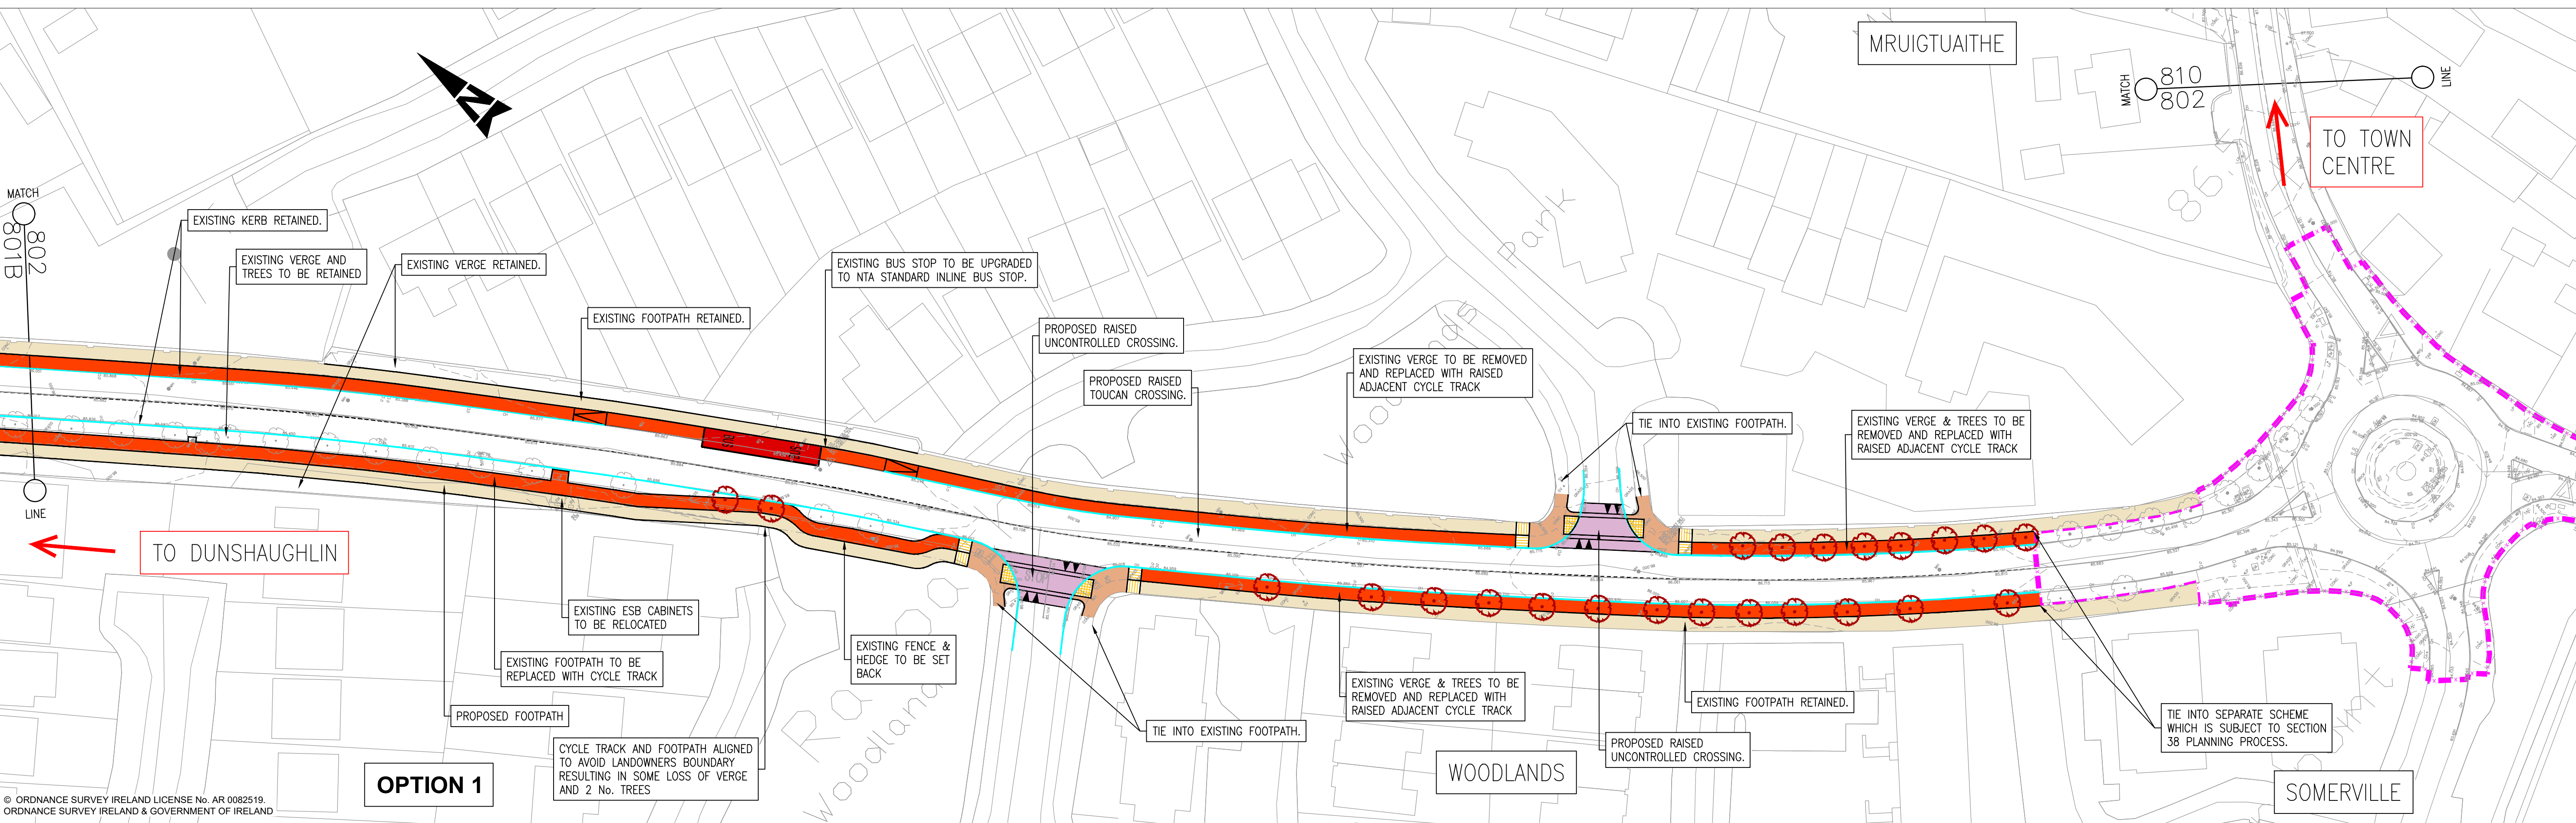


- NOTES:
- SCHEME TO BE SUBJECT TO PUBLIC LIGHTING DESIGN AT DETAIL DESIGN STAGE. EXISTING & PROPOSED LIGHTING SHOWN ALONG GREENWAY SCHEME.
 - WHERE WORKS ARE PROPOSED, EXISTING TREES TO BE RETAINED WHERE POSSIBLE.
 - RAISED CROSSINGS AND JUNCTION TABLES TO BE "BITMAC" (ASPHALT CONCRETE) WITH COLOURED STONE.

NUMBER OF TREES REMOVED: 23

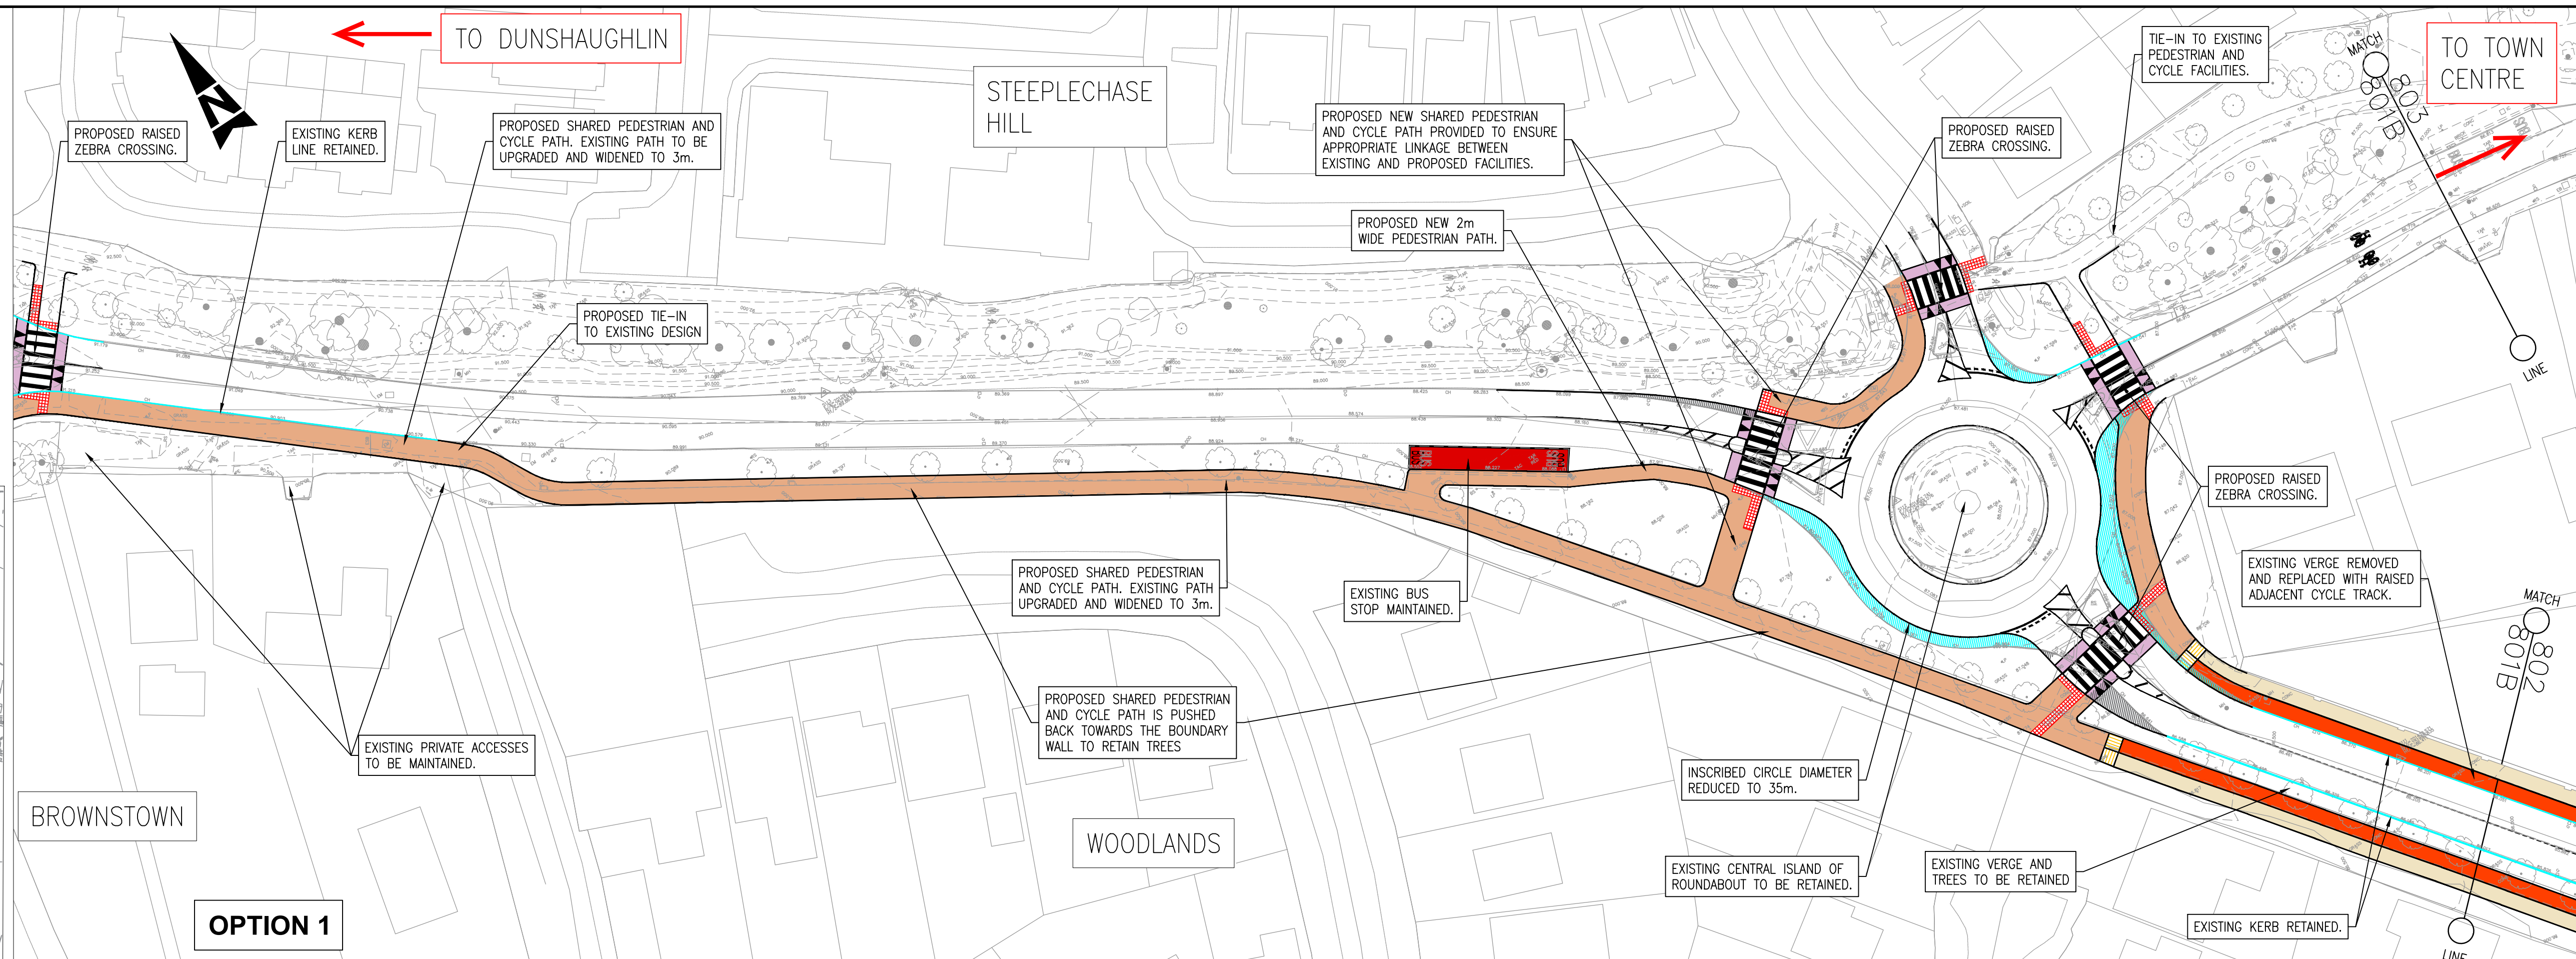

© ORDNANCE SURVEY IRELAND LICENSE No. AR 0082518
ORDNANCE SURVEY IRELAND & GOVERNMENT OF IRELAND

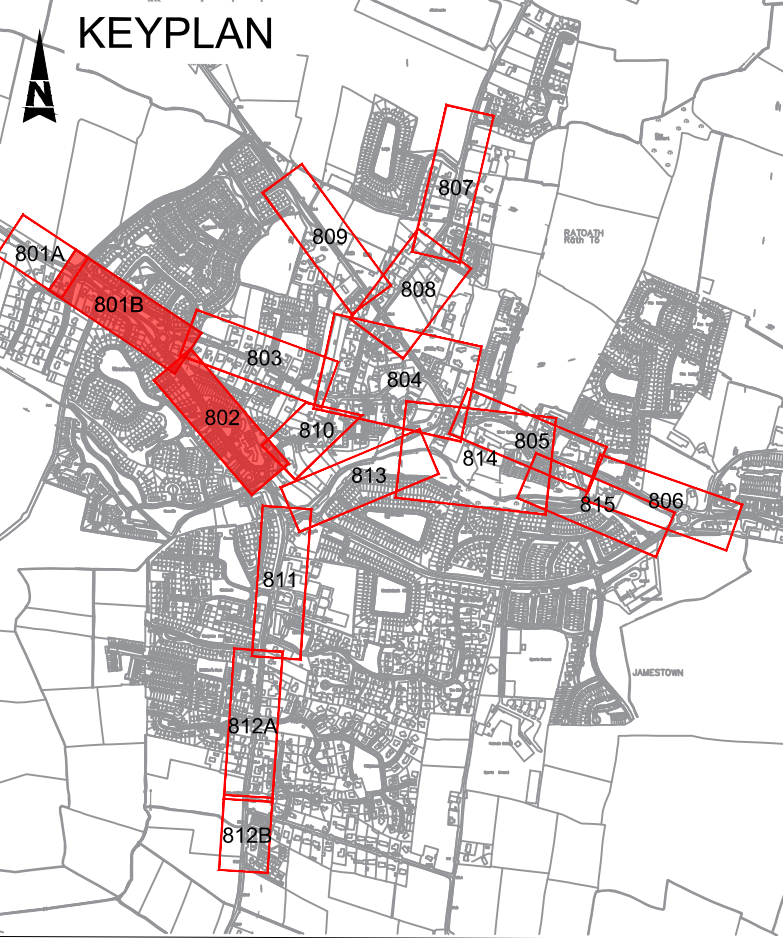

- LEGEND :
- CYCLE TRACK/CYCLE LANE
 - SHARED PEDESTRIAN/CYCLE PATH
 - FOOTPATH
 - RAISED CROSSING/RAISED JUNCTION
 - BUILD OUT/TRAFFIC ISLAND
 - NEW CARRIAGEWAY
 - BUS STOP
 - STEPPED ACCESS
 - BOARDWALK
 - TACTILE PAVING - BEGINNING/END OF SHARED PATH
 - TACTILE PAVING - CONTROLLED CROSSING
 - TACTILE PAVING - UNCONTROLLED CROSSING
 - EXISTING KERB TO BE RETAINED
 - PROPOSED KERB
 - SHARED STREET
 - SEPARATE SCHEME
 - EXISTING PUBLIC LIGHTING COLUMN
 - PROPOSED PUBLIC LIGHTING COLUMN

23 No. TREES TO BE REMOVED

ATKINS

Member of the SNC-Lavalin Group

A	FOR INFORMATION	AK	09.12.20	CF	KB
-	FOR INFORMATION	AK	16.11.20	CF	KB
Rev	Description	By	Date	Chk'd	Auth

Atkins House, 150-155 Alsode Business Park, Swords, Co. Dublin
Tel (+353) 01 810 8000
Fax (+353) 01 810 8001

Unit 2B, 2200 Cork Airport Business Park, Cork
Tel (+353) 021 429 0300
Fax (+353) 021 429 0360

1st Floor Technology House Parkmore Technology Park, Galway
Tel (+353) 091 786 050
Fax (+353) 091 779 830

Client	MEATH COUNTY COUNCIL	Title	PART 8 REDESIGN OPTION 1
Project	RATOATH PEDESTRIAN AND CYCLE SCHEME	Original Scale	1:500 at A1 1:1000 at A3
Status	5139451 / SK / 038	Design/Drawn	AK
		Checked	CF
		Authorised	KB
		Date	16.11.20
		Date	16.11.20
		Date	16.11.20
		Rev	A