



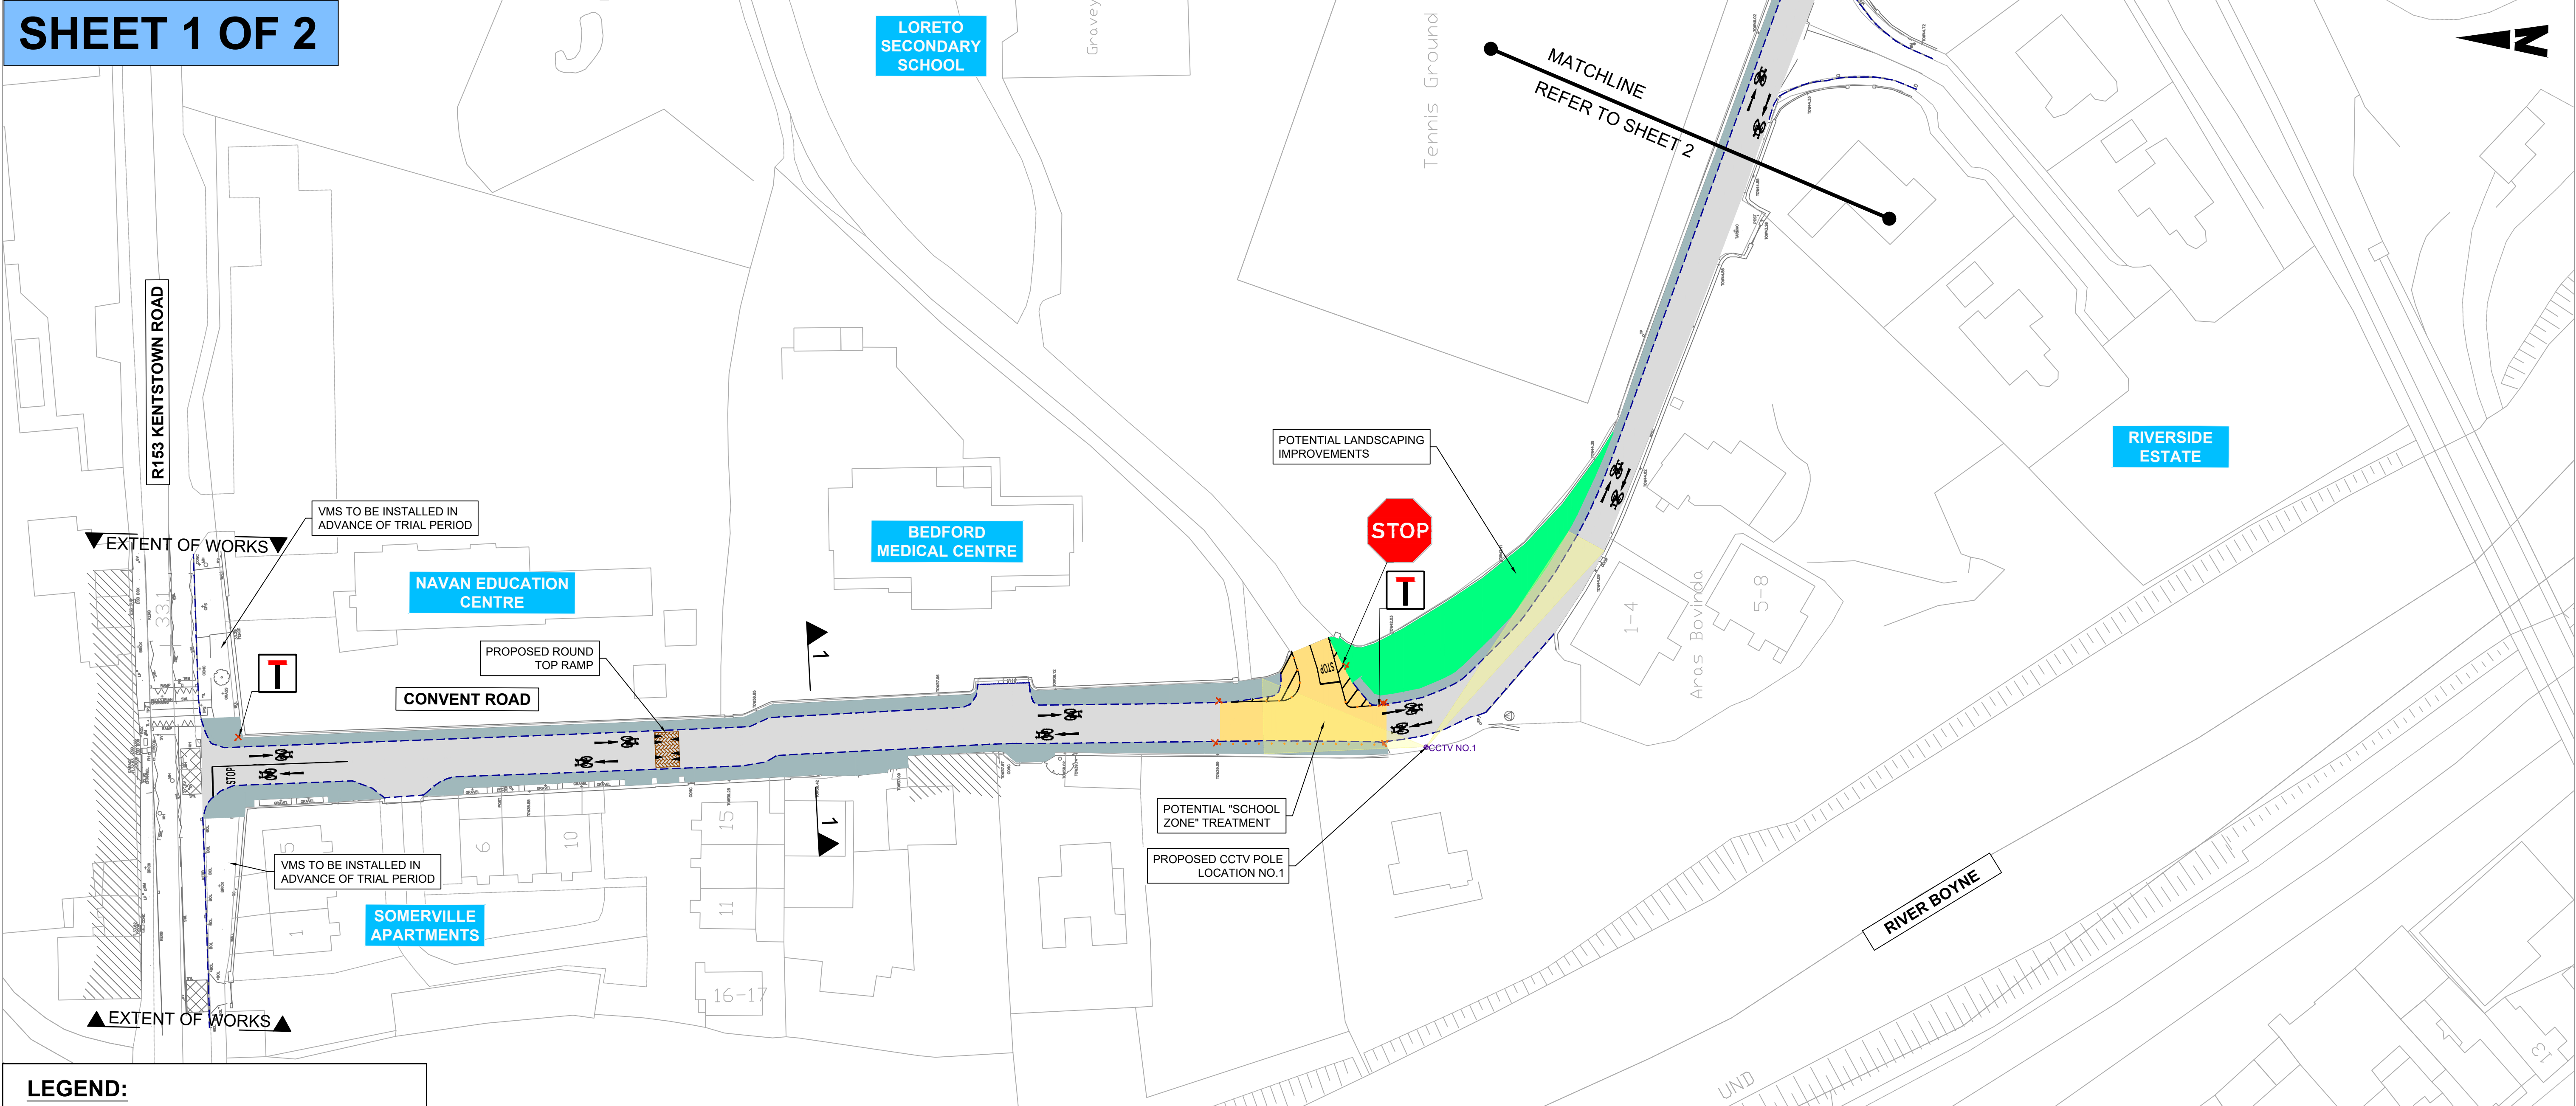

LEGEND:

- PROPOSED SHARED SURFACE (PEDESTRIAN AND CYCLIST)
- PROPOSED SCHOOL ZONE SURFACE
- PROPOSED CONCRETE ISLAND
- PROPOSED LANDSCAPE IMPROVEMENTS
- PROPOSED CCTV POLE
- PROPOSED PLANTERS
- PROPOSED FLEXIBLE BOLLARD
- PROPOSED BOLLARD WITH SIGN
- PROPOSED RAMP
- PROPOSED NEW 125mm HIGH KERB
- EXISTING KERB
- EXISTING FOOTPATH TO BE MAINTAINED
- EXISTING CARRIAGEWAY TO BE MAINTAINED
- EXISTING VERGE TO BE MAINTAINED

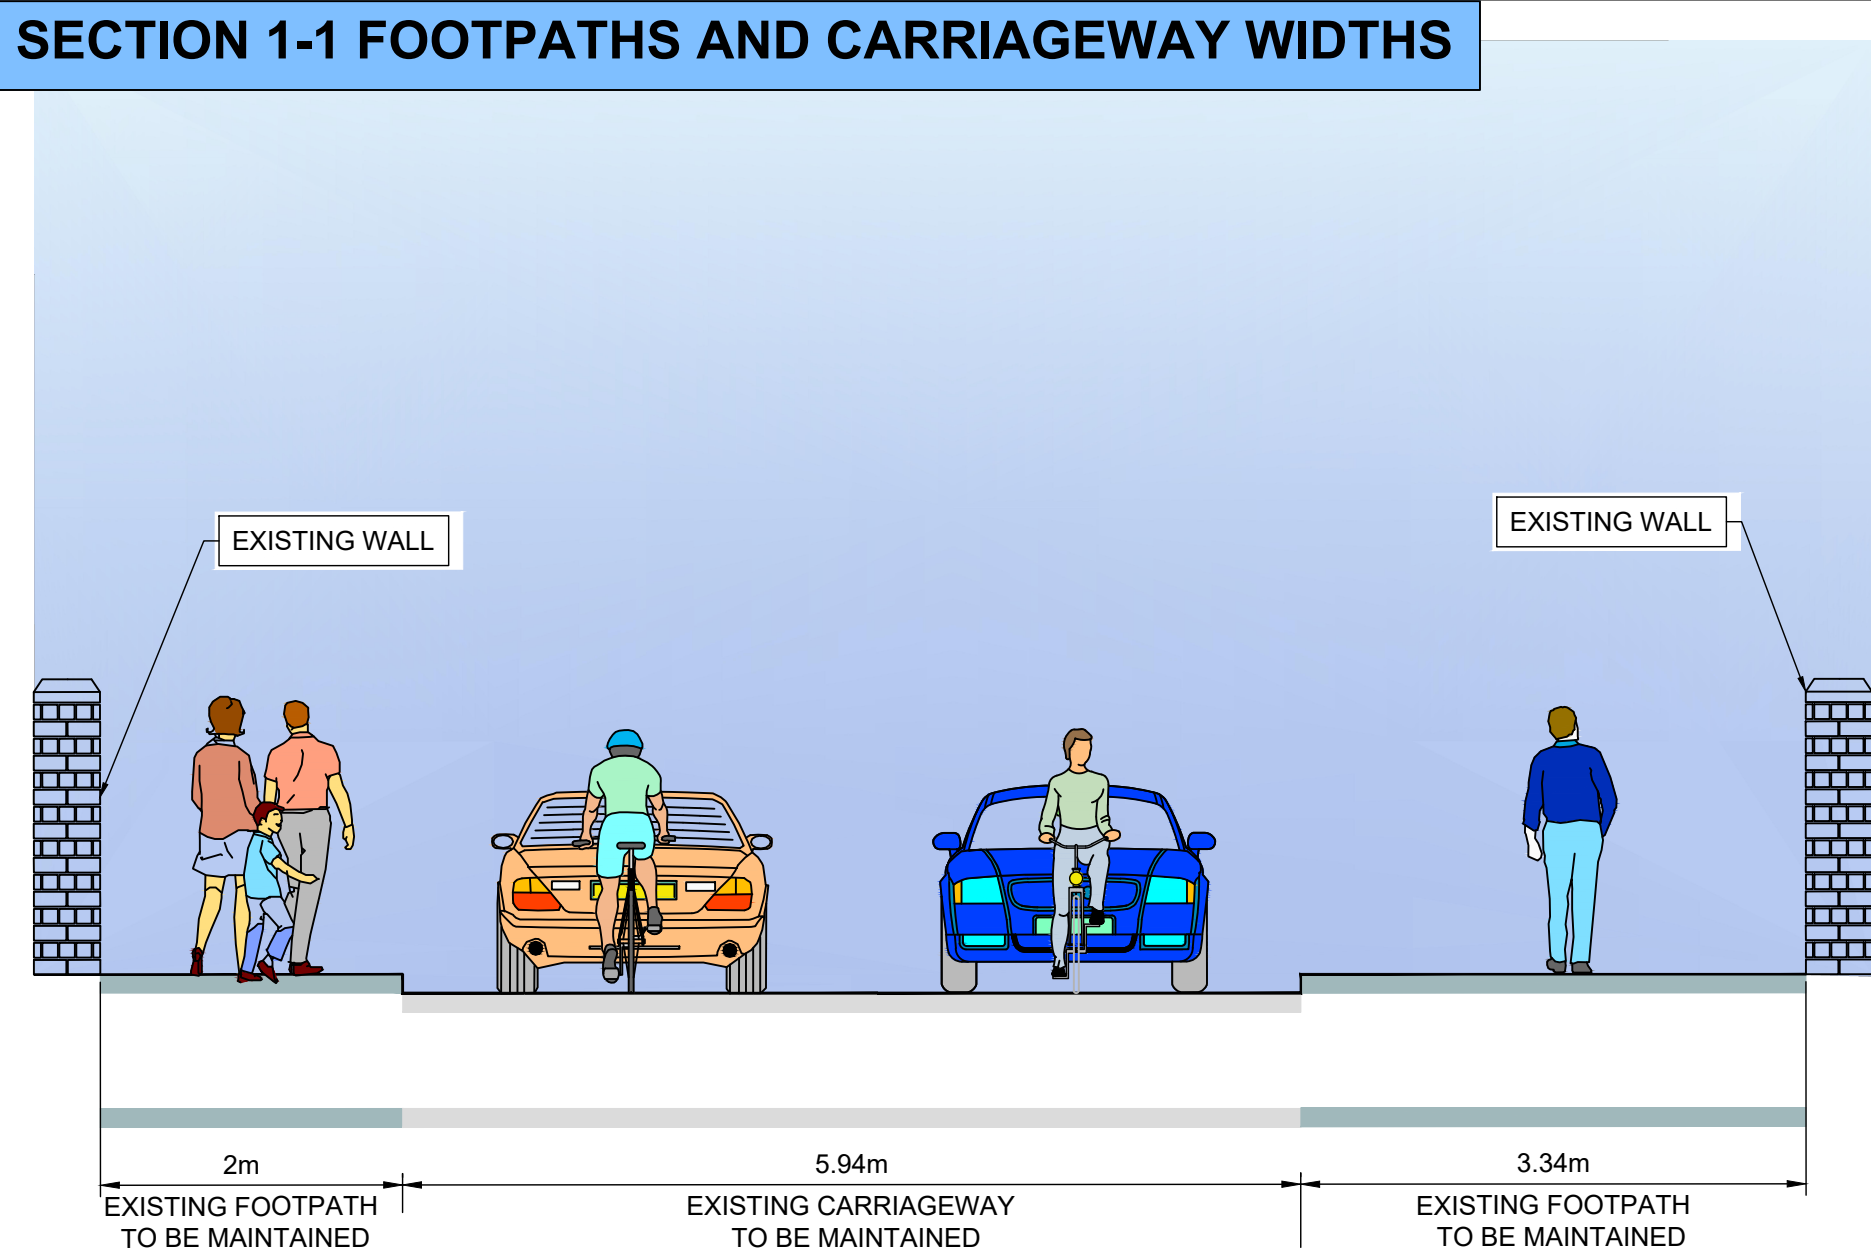

NON STATUTORY
PUBLIC CONSULTATION