

CONVENT ROAD FILTERED PERMEABILITY SCHEME

PART 8 DRAWING REGISTER

ORDNANCE SURVEY IRELAND LICENCE NO **CYAL50217544**
©ORDNANCE SURVEY IRELAND / GOVERNMENT OF IRELAND

DRAWING NUMBER

DRAWING TITLE

60615775-NTA-GEN_FR-S039_XX_00-DR-KK-0001

DRAWING REGISTER

60615775-NTA-GEN_KP-S039_XX_00-DR-KK-0001

SITE LOCATION AND SITE NOTICES

60615775-NTA-PRW_PC-S039_XX_00-DR-KK-0003

PART 8 PLANNING DRAWING - LAYOUT MAP

60615775-NTA-SLW_ZZ-S039_XX_00-DR-KK-0001
60615775-NTA-SLW_ZZ-S039_XX_00-DR-KK-0002

GENERAL ARRANGEMENT - SHEET 1 OF 2
GENERAL ARRANGEMENT - SHEET 2 OF 2

60615775-NTA-TSM_RM-S039_XX_00-DR-KK-0001
60615775-NTA-TSM_RM-S039_XX_00-DR-KK-0002

ROAD MARKINGS AND SIGNAGE - SHEET 1 OF 2
ROAD MARKINGS AND SIGNAGE - SHEET 2 OF 2

60615775-NTA-ITS_TV-S039_XX_00-DR-KK-0001
60615775-NTA-ITS_TV-S039_XX_00-DR-KK-0002

CCTV TO BE MADE PERMANENT - SHEET 1 OF 2
CCTV TO BE MADE PERMANENT - SHEET 2 OF 2

60615775-NTA-ENV_LA-S039_XX_00-DR-KK-0001
60615775-NTA-ENV_LA-S039_XX_00-DR-KK-0002
60615775-NTA-ENV_LA-S039_XX_00-DR-KK-0003
60615775-NTA-ENV_LA-S039_XX_00-DR-KK-0004

LANDSCAPING - SHEET 1 OF 4
LANDSCAPING - SHEET 2 OF 4
LANDSCAPING - SHEET 3 OF 4
LANDSCAPING - SHEET 4 OF 4

Disclaimer
a. © National Transport Authority (NTA) 2021. This drawing is confidential and the copyright in it is owned by NTA. This drawing must not be either loaned, copied or otherwise reproduced in whole or in part or used for any purpose without the prior permission of NTA.
b. This drawing is to be used for the design element identified in the titlebox. Other information shown is to be considered indicative only. The drawing is to be read in conjunction with all other relevant design drawings.
c. O.S. data used for plans are printed under © Ordnance Survey Ireland Government of Ireland. All rights reserved. Licence Number EN 0082119 National Transport Authority. All elevations are in metres and relate to OSI Geoid Model (OSGM15) Malin Head. All Co-ordinates are in Irish

Transverse Mercator Grid (ITM) as defined by OSI active local GPS station.
d. Information concerning the position of apparatus shown on this drawing is based on drawings supplied by the utility owners and/or the utility works contractor, whilst every care has been taken in the preparation of this drawing, positions should be taken as approximate and are intended for general guidance only and no representation is made by the NTA as to the accuracy, completeness, sufficiency or otherwise of this drawing and the position of the apparatus. The information contained herein does not purport to be comprehensive or final as the apparatus is subject to being altered and/or superceded. Recipients should not rely on this information. Any liabilities are hereby expressly disclaimed.

e. The information contained herein has been provided by the NTA but does not purport to be comprehensive or final. Recipients should not rely on the information. Neither the NTA nor any of its directors, officers, employees, agents, stakeholders or advisers make any representation or warranty as to, or accept any liability or responsibility in relation to, the adequacy, accuracy, reasonableness or completeness of the information provided as part of this document or any matter on which the information is based (including but not limited to loss or damage arising as a result of reliance by recipients on the information or any part of it). Any liabilities are hereby expressly disclaimed.




Rev	Date	Dm	Chk'd	App'd	Description
P01	31.08.2022	MWG	SK	MD	ISSUED FOR PART 8 PLANNING

 Údarás Náisiúnta Iompair National Transport Authority		 comhairle chontae na mÍde meath county council	
Date	31.08.2022	Scale	
Project Code	60615775	Originator Code	NTA

Engineering Designer			
CYCLING DESIGN OFFICE			
Drawn	MWG	Checked	SK
Approved	MD		
QMS Code		S039	

Project Title			
CONVENT ROAD FILTERED PERMEABILITY SCHEME			
Drawing Title			
PART 8 DRAWING REGISTER			
Drawing File Name	60615775-NTA-GEN_FR-S039_XX_00-DR-KK-0001	Sheet Number	1 of 1
Status	D4	Rev	P01

DO NOT SCALE USE FIGURED DIMENSIONS ONLY

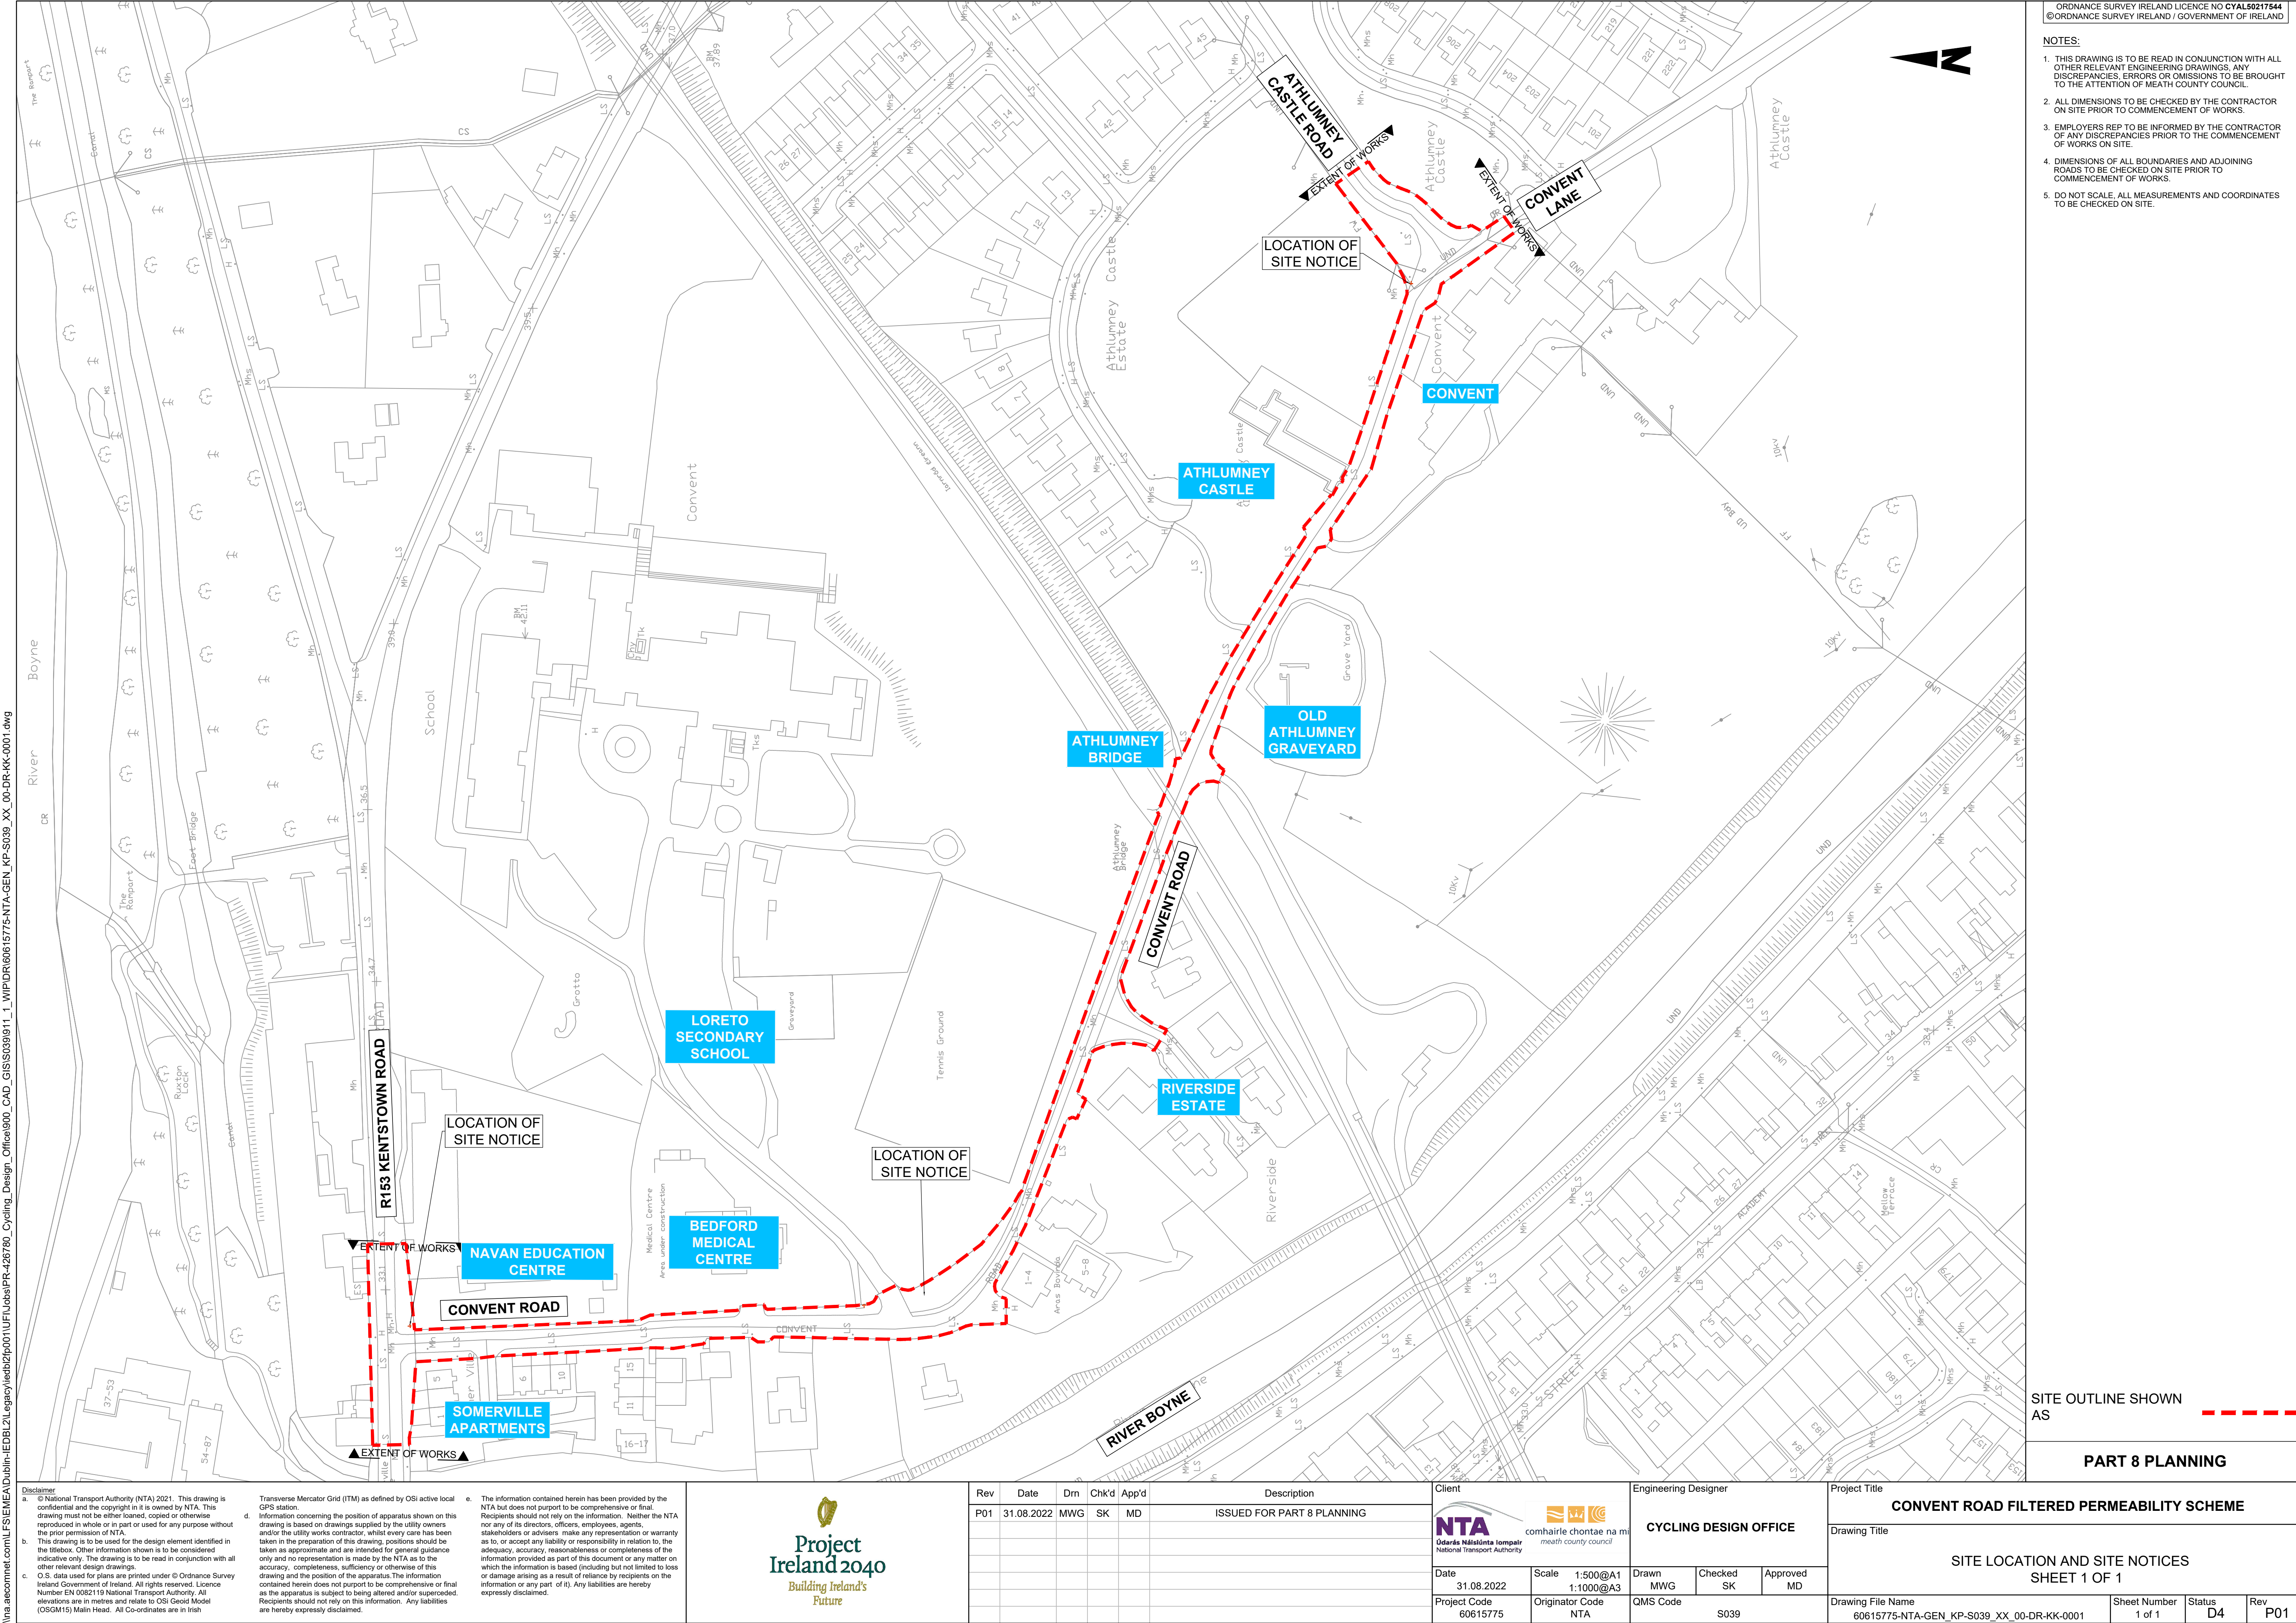

ORDNANCE SURVEY IRELAND LICENCE NO CYAL50217544
©ORDNANCE SURVEY IRELAND / GOVERNMENT OF IRELAND

- NOTES:
1. THIS DRAWING IS TO BE READ IN CONJUNCTION WITH ALL OTHER RELEVANT ENGINEERING DRAWINGS. ANY DISCREPANCIES, ERRORS OR OMISSIONS TO BE BROUGHT TO THE ATTENTION OF MEATH COUNTY COUNCIL.
 2. ALL DIMENSIONS TO BE CHECKED BY THE CONTRACTOR ON SITE PRIOR TO COMMENCEMENT OF WORKS.
 3. EMPLOYERS REP TO BE INFORMED BY THE CONTRACTOR OF ANY DISCREPANCIES PRIOR TO THE COMMENCEMENT OF WORKS ON SITE.
 4. DIMENSIONS OF ALL BOUNDARIES AND ADJOINING ROADS TO BE CHECKED ON SITE PRIOR TO COMMENCEMENT OF WORKS.
 5. DO NOT SCALE, ALL MEASUREMENTS AND COORDINATES TO BE CHECKED ON SITE.

SITE OUTLINE SHOWN
AS

PART 8 PLANNING

Disclaimer
a. © National Transport Authority (NTA) 2021. This drawing is confidential and the copyright in it is owned by NTA. This drawing must not be either loaned, copied or otherwise reproduced in whole or in part or used for any purpose without the prior permission of NTA.
b. This drawing is to be used for the design element identified in the titlebox. Other information shown is to be considered indicative only. The drawing is to be read in conjunction with all other relevant design drawings.
c. O.S. data used for plans are printed under © Ordnance Survey Ireland Government of Ireland. All rights reserved. Licence Number EN 0082119 National Transport Authority. All elevations are in metres and relate to O.S. Geoid Model (OSGM15) Malin Head. All Co-ordinates are in Irish Transverse Mercator Grid (ITM) as defined by OSI active local GPS station.
d. Information concerning the position of apparatus shown on this drawing is based on drawings supplied by the utility owners and/or the utility works contractor, whilst every care has been taken in the preparation of this drawing, positions should be taken as approximate and are intended for general guidance only and no representation is made by the NTA as to the accuracy, completeness, sufficiency or otherwise of this or the apparatus is subject to being altered and/or superceded. Recipients should not rely on this information. Any liabilities are hereby expressly disclaimed.
e. The information contained herein has been provided by the NTA but does not purport to be comprehensive or final. Recipients should not rely on the information. Neither the NTA nor any of its directors, officers, employees, agents, stakeholders or advisers make any representation or warranty as to, or accept any liability or responsibility in relation to, the adequacy, accuracy, reasonableness or completeness of the information provided as part of this document or any matter on which the information is based (including but not limited to loss or damage arising as a result of reliance by recipients on the information or any part of it). Any liabilities are hereby expressly disclaimed.




Rev	Date	Drm	Chk'd	App'd	Description
P01	31.08.2022	MWG	SK	MD	ISSUED FOR PART 8 PLANNING


Client NTA Óðarda Náisiúnta Iompair National Transport Authority		comhairle chontae na meath meath county council		Engineering Designer CYCLING DESIGN OFFICE		
Date 31.08.2022	Scale 1:500@A1 1:1000@A3	Drawn MWG	Checked SK	Approved MD	Project Title CONVENT ROAD FILTERED PERMEABILITY SCHEME	
Project Code 60615775	Originator Code NTA	QMS Code S039	Drawing File Name 60615775-NTA-GEN_KP-S039_XX_00-DR-KK-0001		Sheet Number 1 of 1	Status D4
Rev P01		DO NOT SCALE USE FIGURED DIMENSIONS ONLY		Drawing Title SITE LOCATION AND SITE NOTICES SHEET 1 OF 1		

Client NTA Óðarda Náisiúnta Iompair National Transport Authority		comhairle chontae na meath meath county council		Engineering Designer CYCLING DESIGN OFFICE		
Date 31.08.2022	Scale 1:500@A1 1:1000@A3	Drawn MWG	Checked SK	Approved MD	Project Title CONVENT ROAD FILTERED PERMEABILITY SCHEME	
Project Code 60615775	Originator Code NTA	QMS Code S039	Drawing File Name 60615775-NTA-GEN_KP-S039_XX_00-DR-KK-0001		Sheet Number 1 of 1	Status D4
Rev P01		DO NOT SCALE USE FIGURED DIMENSIONS ONLY		Drawing Title SITE LOCATION AND SITE NOTICES SHEET 1 OF 1		

PART 8 PLANNING DRAWING - LAYOUT MAP

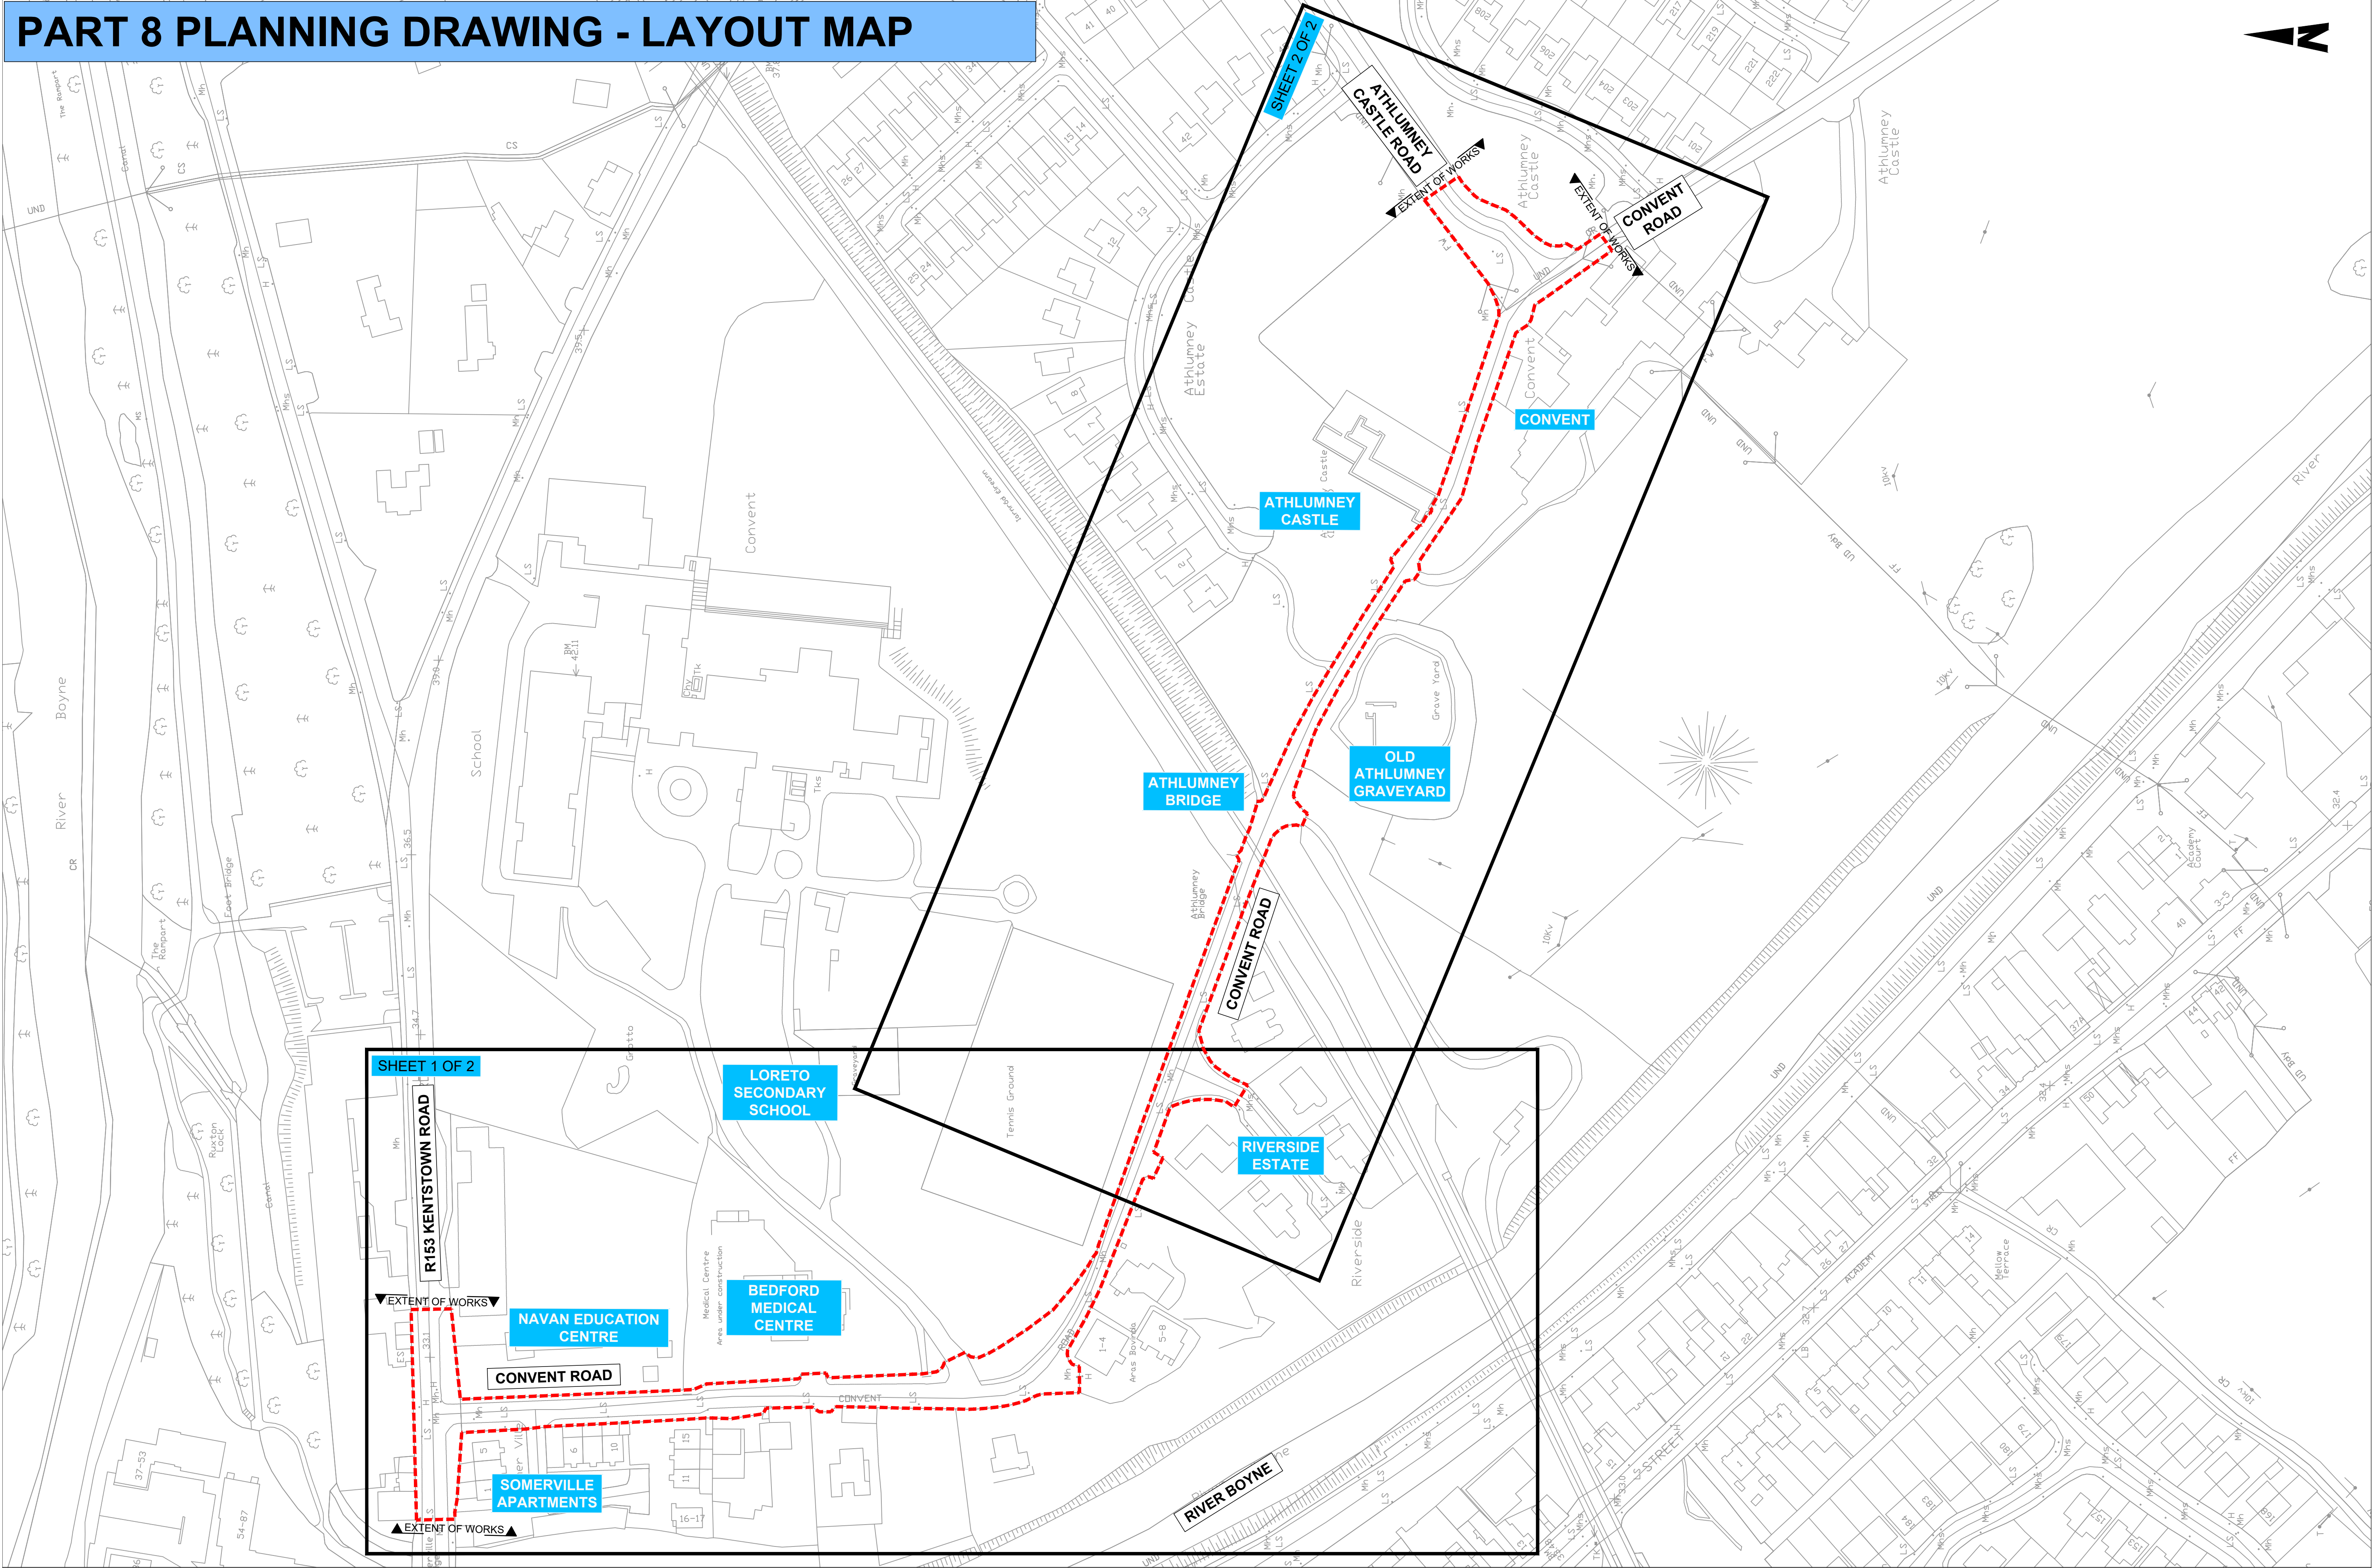

NOTE:
ITEMS SHOWN WITH A GREEN LABEL AND LEADER ARE PROPOSED
WORKS WHICH HAVE BEEN IDENTIFIED FOLLOWING A REVIEW OF THE
OPERATION OF THE TRIAL SCHEME.

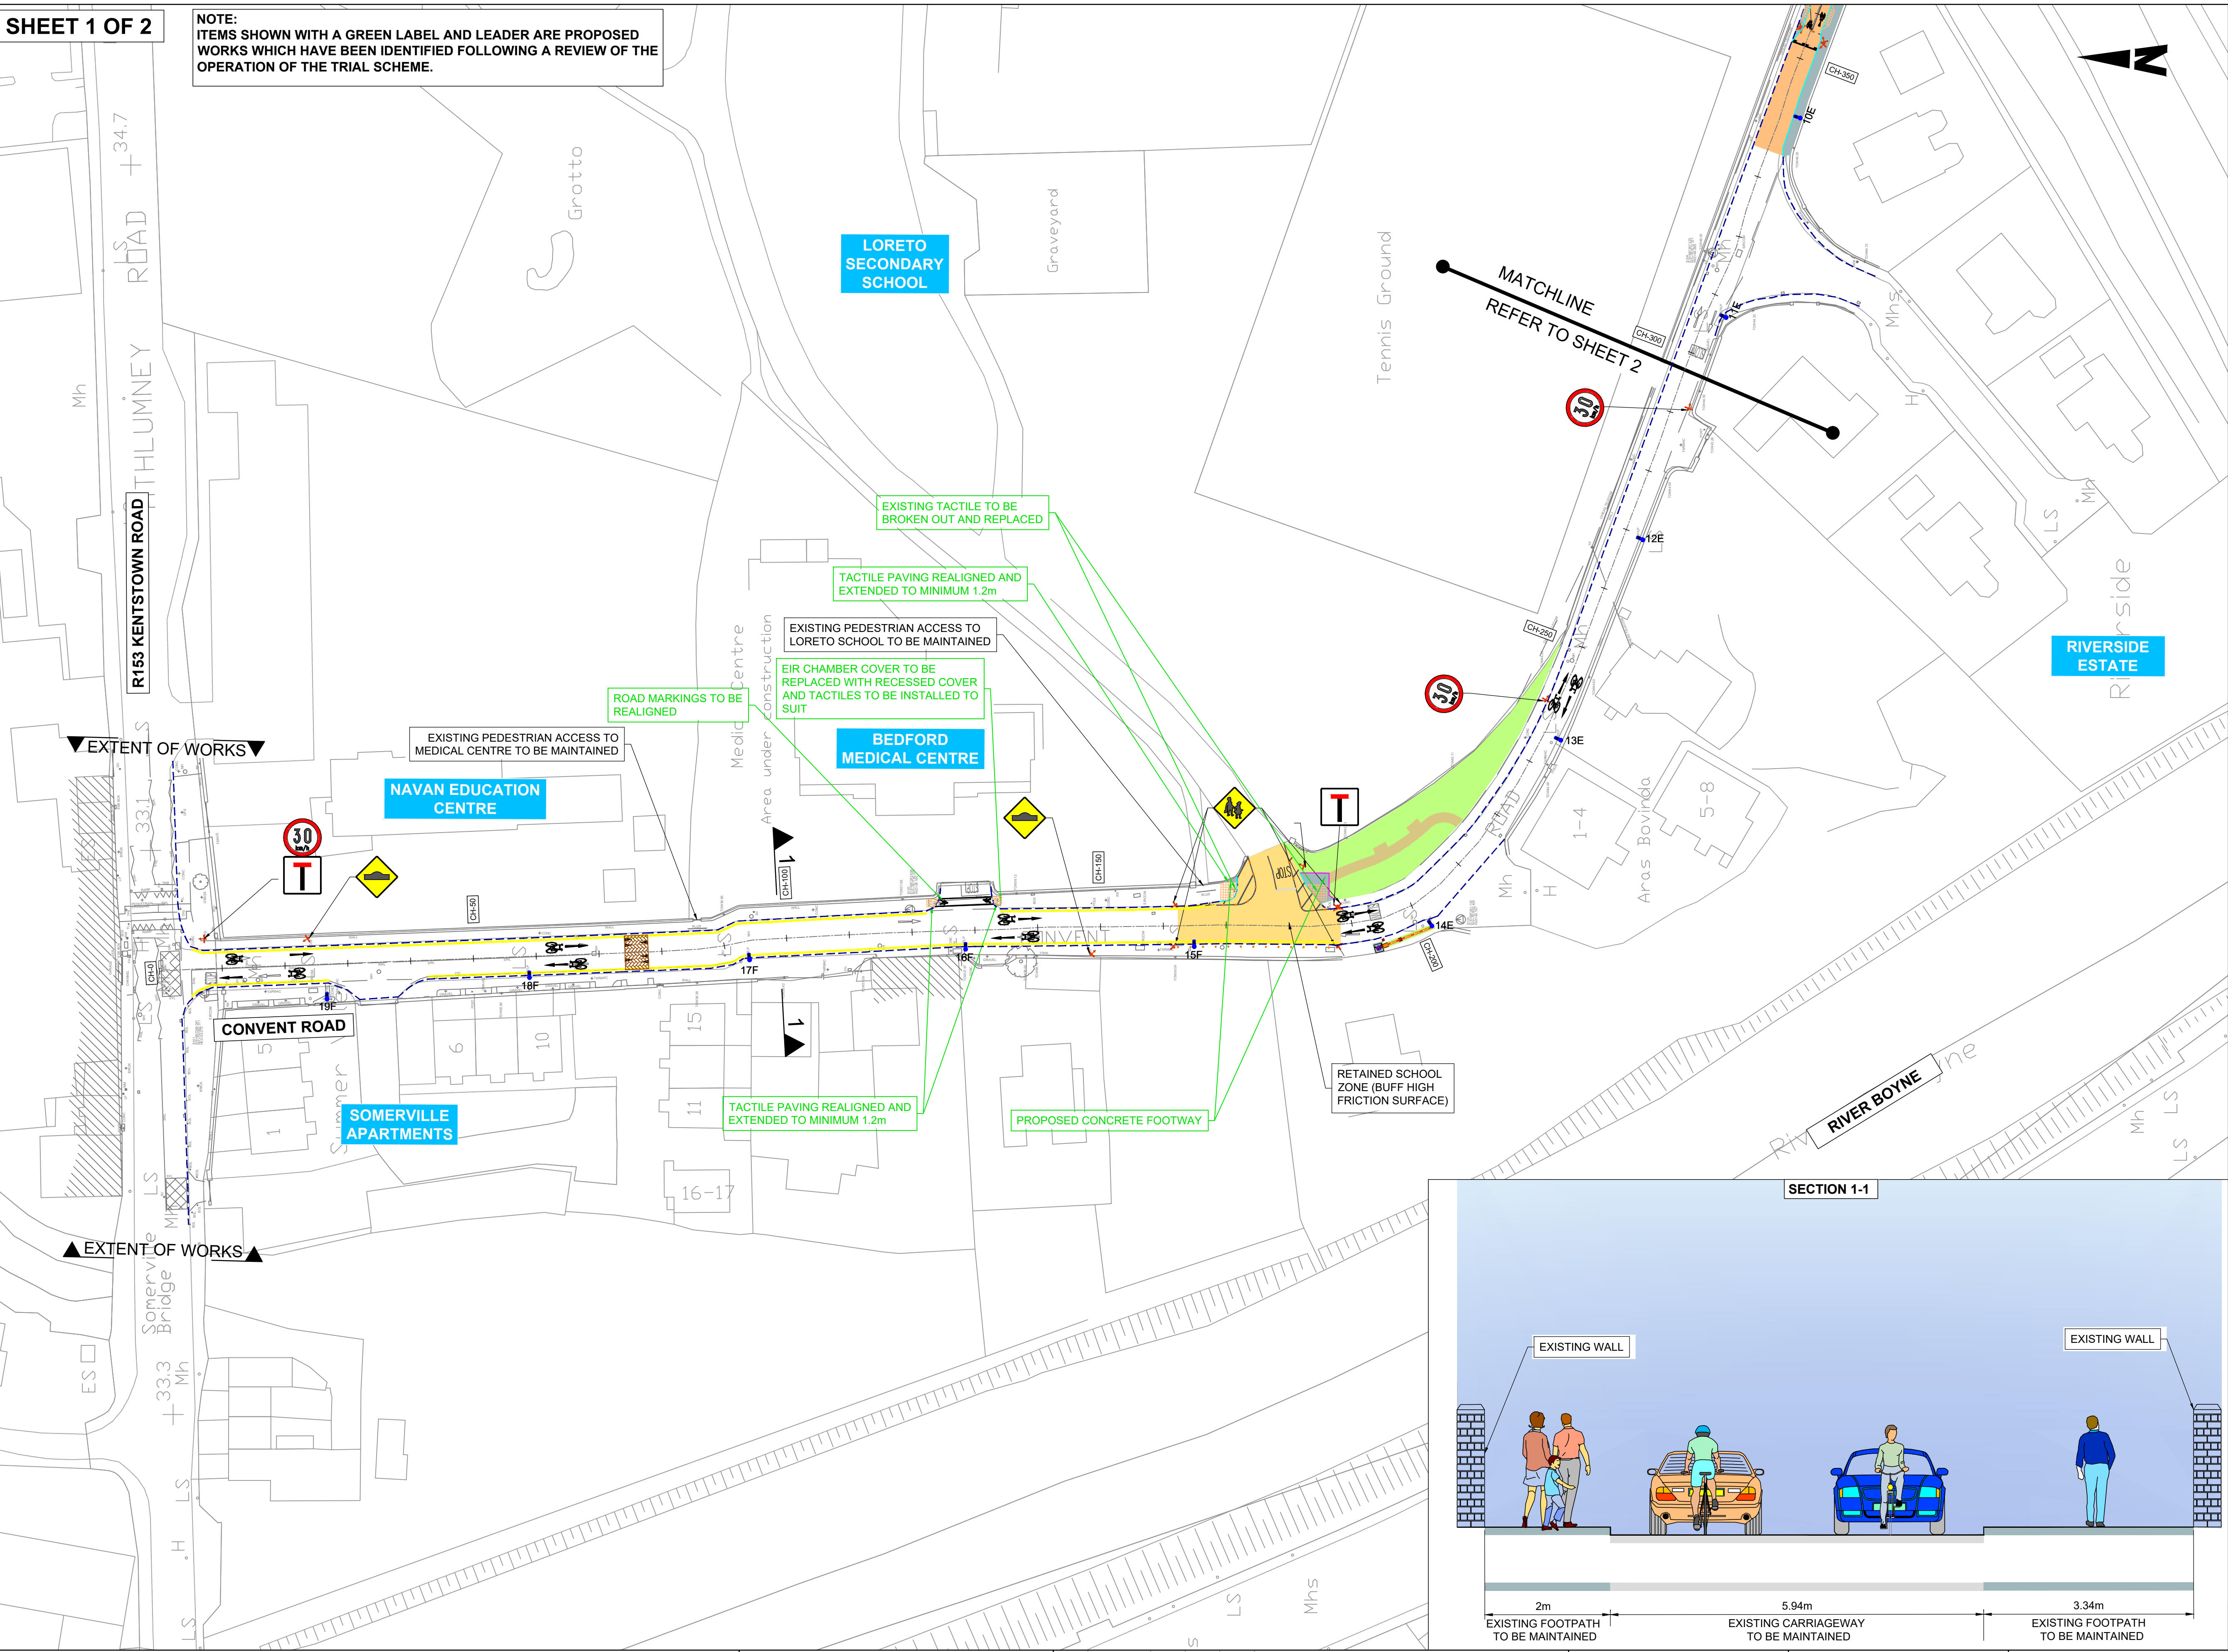


ORDNANCE SURVEY IRELAND LICENCE NO CYAL50217544
©ORDNANCE SURVEY IRELAND / GOVERNMENT OF IRELAND

- NOTES:
- THIS DRAWING IS TO BE READ IN CONJUNCTION WITH ALL OTHER RELEVANT ENGINEERING DRAWINGS. ANY DISCREPANCIES, ERRORS OR OMISSIONS TO BE BROUGHT TO THE ATTENTION OF MEATH COUNTY COUNCIL.
 - ALL DIMENSIONS TO BE CHECKED BY THE CONTRACTOR ON SITE PRIOR TO COMMENCEMENT OF WORKS.
 - EMPLOYERS REP TO BE INFORMED BY THE CONTRACTOR OF ANY DISCREPANCIES PRIOR TO THE COMMENCEMENT OF WORKS ON SITE.
 - DIMENSIONS OF ALL BOUNDARIES AND ADJOINING ROADS TO BE CHECKED ON SITE PRIOR TO COMMENCEMENT OF WORKS.
 - DO NOT SCALE. ALL MEASUREMENTS AND COORDINATES TO BE CHECKED ON SITE.

- LEGEND:
- 125mm HIGH KERB AS PER DRAWING 60615775-NTA-SCD_ZZ-S039_XX_00-DR-KK-0001 DETAIL I
 - DROP KERB AS PER DRAWING 60615775-NTA-SCD_ZZ-S039_XX_00-DR-KK-0001 DETAIL I
 - CYCLE LANE BUFF SURFACE AS PER SPECIFICATION
 - BUFF HIGH FRICTION SURFACE AT SCHOOL ZONE AS PER SPECIFICATION
 - BUFF TACTILE PAVING AS PER DRAWING 60615775-NTA-SCD_ZZ-S039_XX_00-DR-KK-0001 DETAIL C
 - TREE AS PER DRAWING 60615775-NTA-ENV_LA-S039_XX_00-DR-KK-0005
 - PLANTERS AS PER DRAWING 60615775-NTA-ENV_LA-S039_XX_00-DR-KK-0005
 - BOLLARD TYPE A AS PER DRAWING 60615775-NTA-SCD_ZZ-S039_XX_00-DR-KK-0001 DETAIL B
 - BOLLARD TYPE B/C AS PER DRAWING 60615775-NTA-SCD_ZZ-S039_XX_00-DR-KK-0001 DETAIL B
 - RAISED TABLE AS PER DRAWING 60615775-NTA-SCD_ZZ-S039_XX_00-DR-KK-0001 DETAIL A
 - CCTV POLE AS PER DRAWING 60615775-NTA-ITS_TV-S039_XX_00-DR-KK-0001 & 0002
 - FOOTPATH UPGRADE AS PER DRAWING 60615775-NTA-SCD_ZZ-S039_XX_00-DR-KK-0001 DETAIL D
 - LANDSCAPING UPGRADE AS PER DRAWING 60615775-NTA-ENV_LA-S039_XX_00-DR-KK-0001 & 0002
 - PEDESTRIAN PARK PATH AS PER DRAWING 60615775-NTA-ENV_LA-S039_XX_00-DR-KK-0001 & 0002
 - PUBLIC LIGHTING HEAD ON EXISTING ESB POLE BY OTHERS
 - PUBLIC LIGHTING HEAD ON NEW COLUMN
 - EXISTING KERB
 - EDGING KERB
 - EXISTING KERB TO BE REMOVED
 - TEMPORARY KERB

PART 8 PLANNING

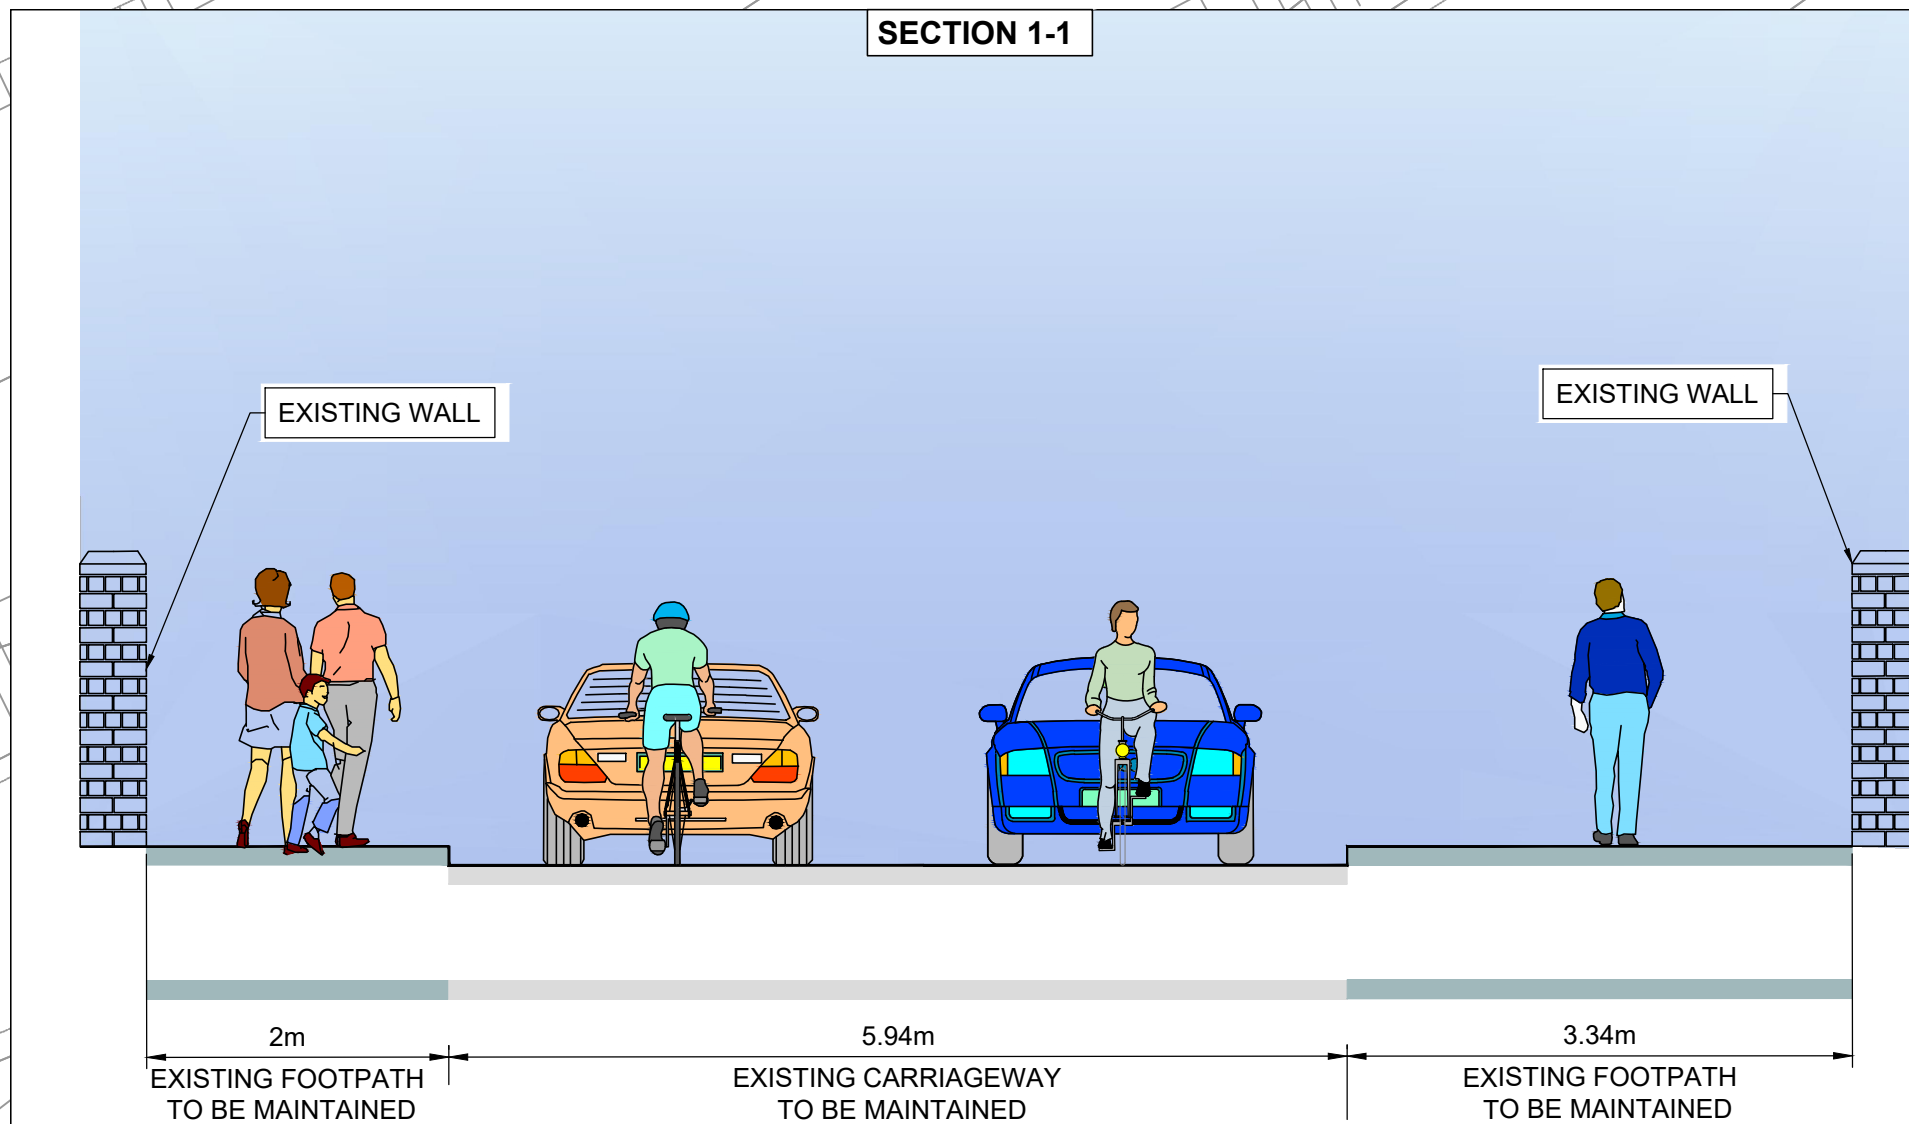




Disclaimer
a. © National Transport Authority (NTA) 2021. This drawing is confidential and the copyright in it is owned by NTA. This drawing must not be either loaned, copied or otherwise reproduced in whole or in part or used for any purpose without the prior permission of NTA.
b. This drawing is to be used for the design element identified in the titlebox. Other information shown is to be considered indicative only. The drawing is to be read in conjunction with all other relevant design drawings.
c. O.S. data used for plans are printed under © Ordnance Survey Ireland Government of Ireland. All rights reserved. Licence Number EN 0082119 National Transport Authority. All elevations are in metres and relate to OSG Grid Model (OSGM15) Mean Head. All Co-ordinates are in Irish Transverse Mercator Grid (ITM) as defined by OSI active local GPS station.
d. Information concerning the position of apparatus shown on this drawing is based on drawings supplied by the utility owners and/or the utility works contractor, whilst every care has been taken in the preparation of this drawing, positions should be taken as approximate and are intended for general guidance only and no representation is made by the NTA as to the accuracy, completeness, sufficiency or otherwise of this drawing and the position of the apparatus. The information contained herein does not purport to be comprehensive or final as the apparatus is subject to being altered and/or superseded. Recipients should not rely on this information. Any liabilities are hereby expressly disclaimed.
e. The information contained herein has been provided by the NTA but does not purport to be comprehensive or final. Recipients should not rely on the information. Neither the NTA nor any of its directors, officers, employees, agents, stakeholders or advisers make any representation or warranty as to, or accept any liability or responsibility in relation to, the adequacy, accuracy, reasonableness or completeness of the information provided as part of this document or any matter on which the information is based (including but not limited to loss or damage arising as a result of reliance by recipients on the information or any part of it). Any liabilities are hereby expressly disclaimed.



Rev	Date	Dm	Chk'd	App'd	Description
P01	31.08.2022	MWG	SK	MD	ISSUED FOR PART 8 PLANNING

Client NTA Údarás Náisiúnta Iompair National Transport Authority		comhairle chontae na meath meath county council		Engineering Designer CYCLING DESIGN OFFICE	
Date 31.08.2022	Scale 1:500@A1 1:1000@A3	Drawn MWG	Checked SK	Approved MD	
Project Code 60615775	Originator Code NTA	QMS Code S039			

Project Title CONVENT ROAD FILTERED PERMEABILITY SCHEME			
Drawing Title GENERAL ARRANGEMENT SHEET 1 OF 2			
Drawing File Name 60615775-NTA-SLW_ZZ-S039_XX_00-DR-KK-0001	Sheet Number 1 of 2	Status D4	Rev P01

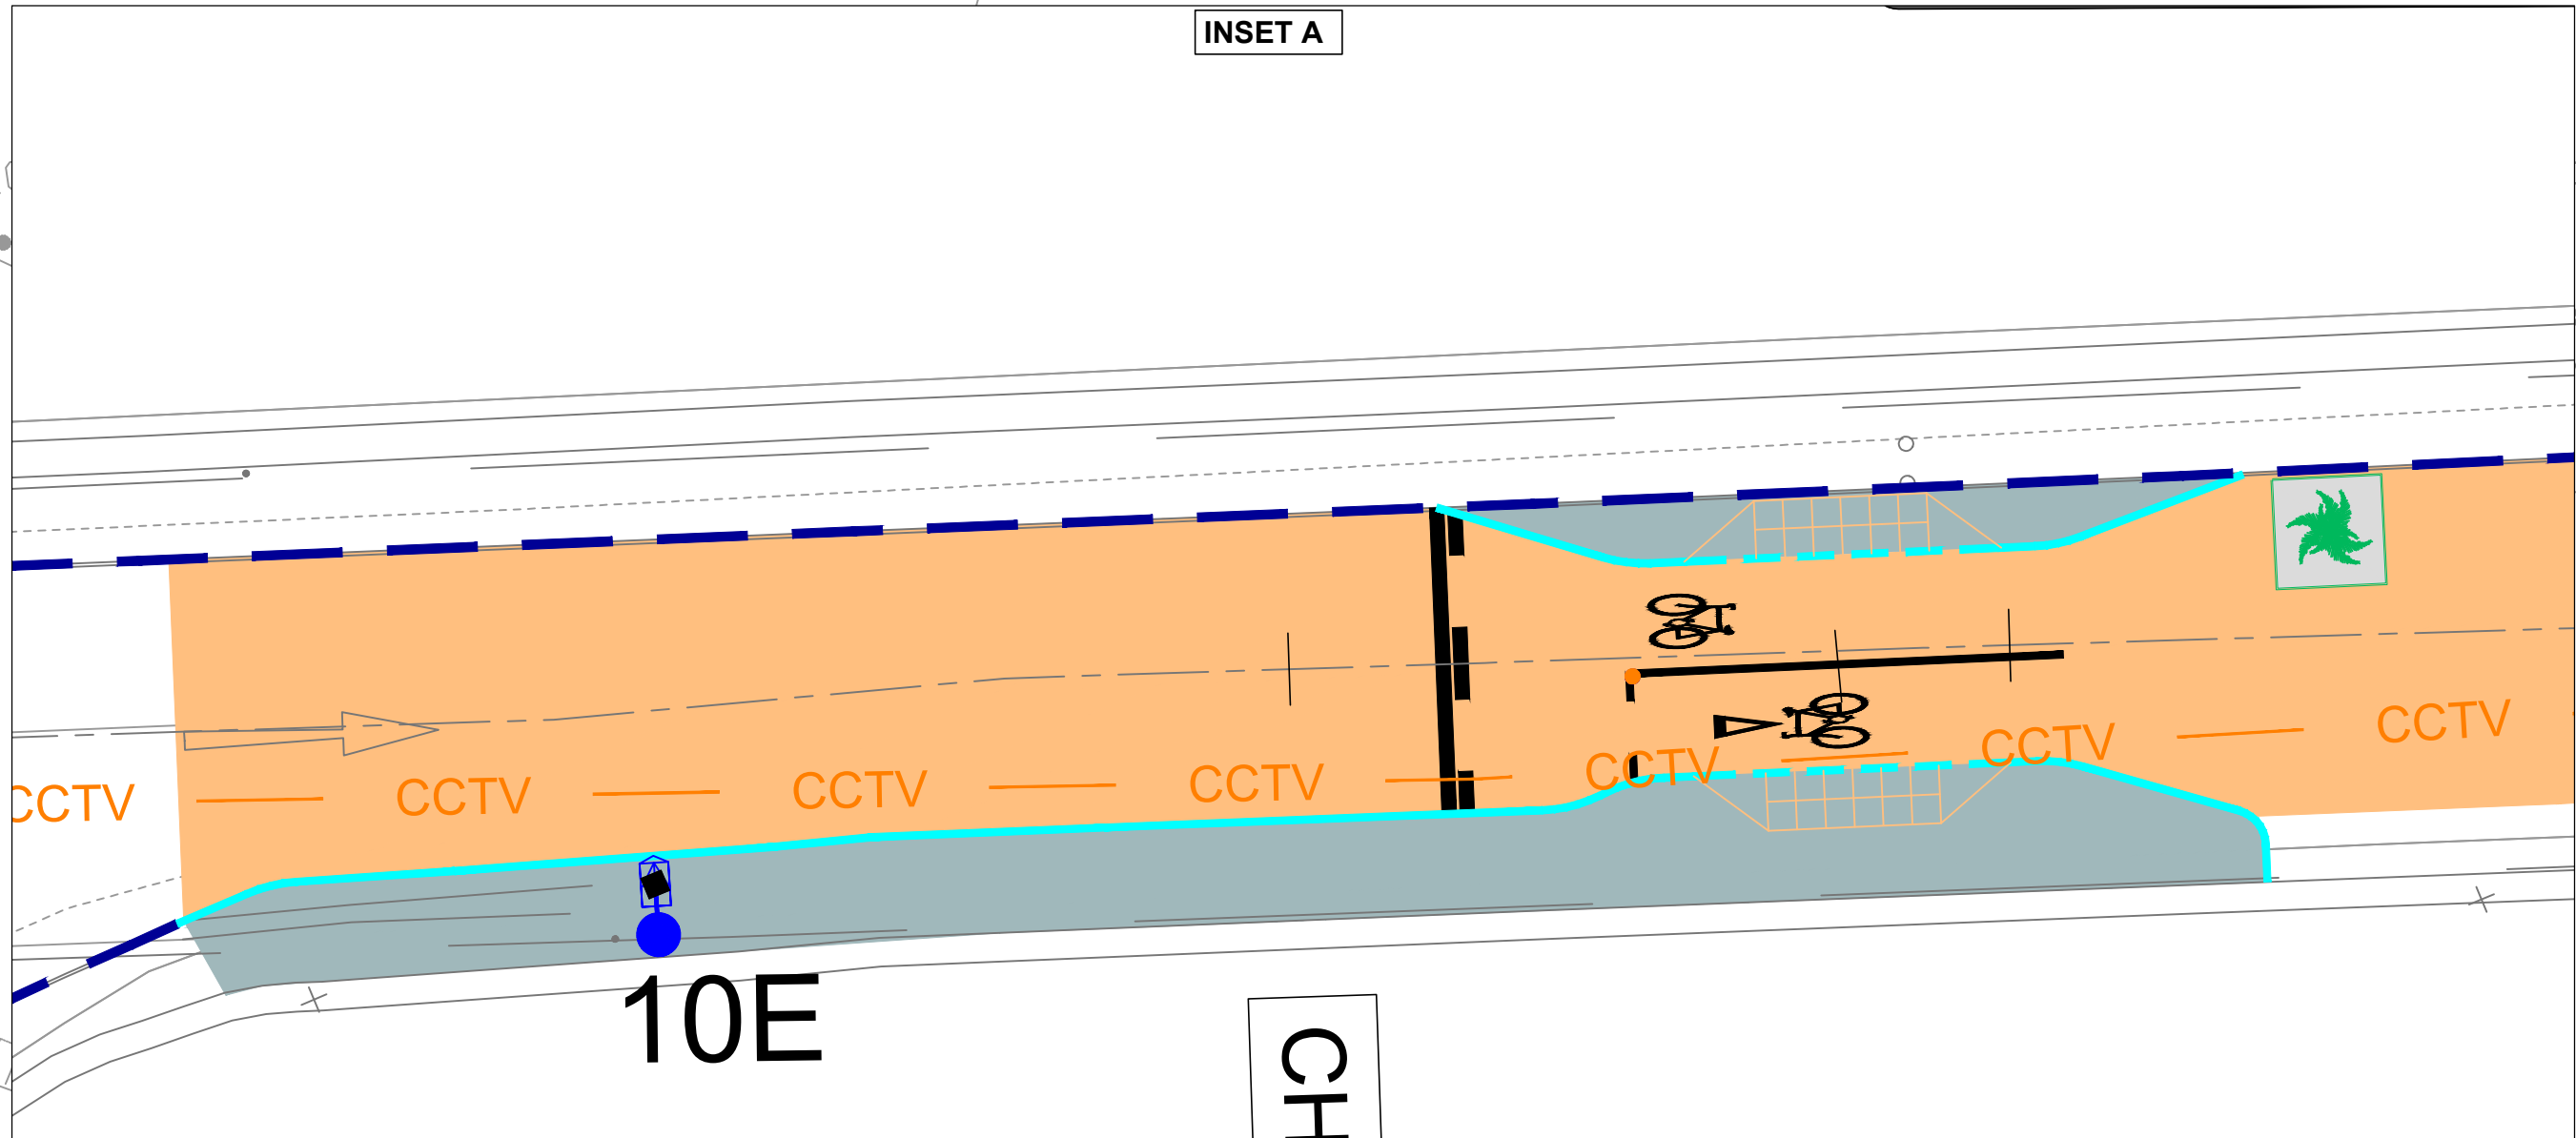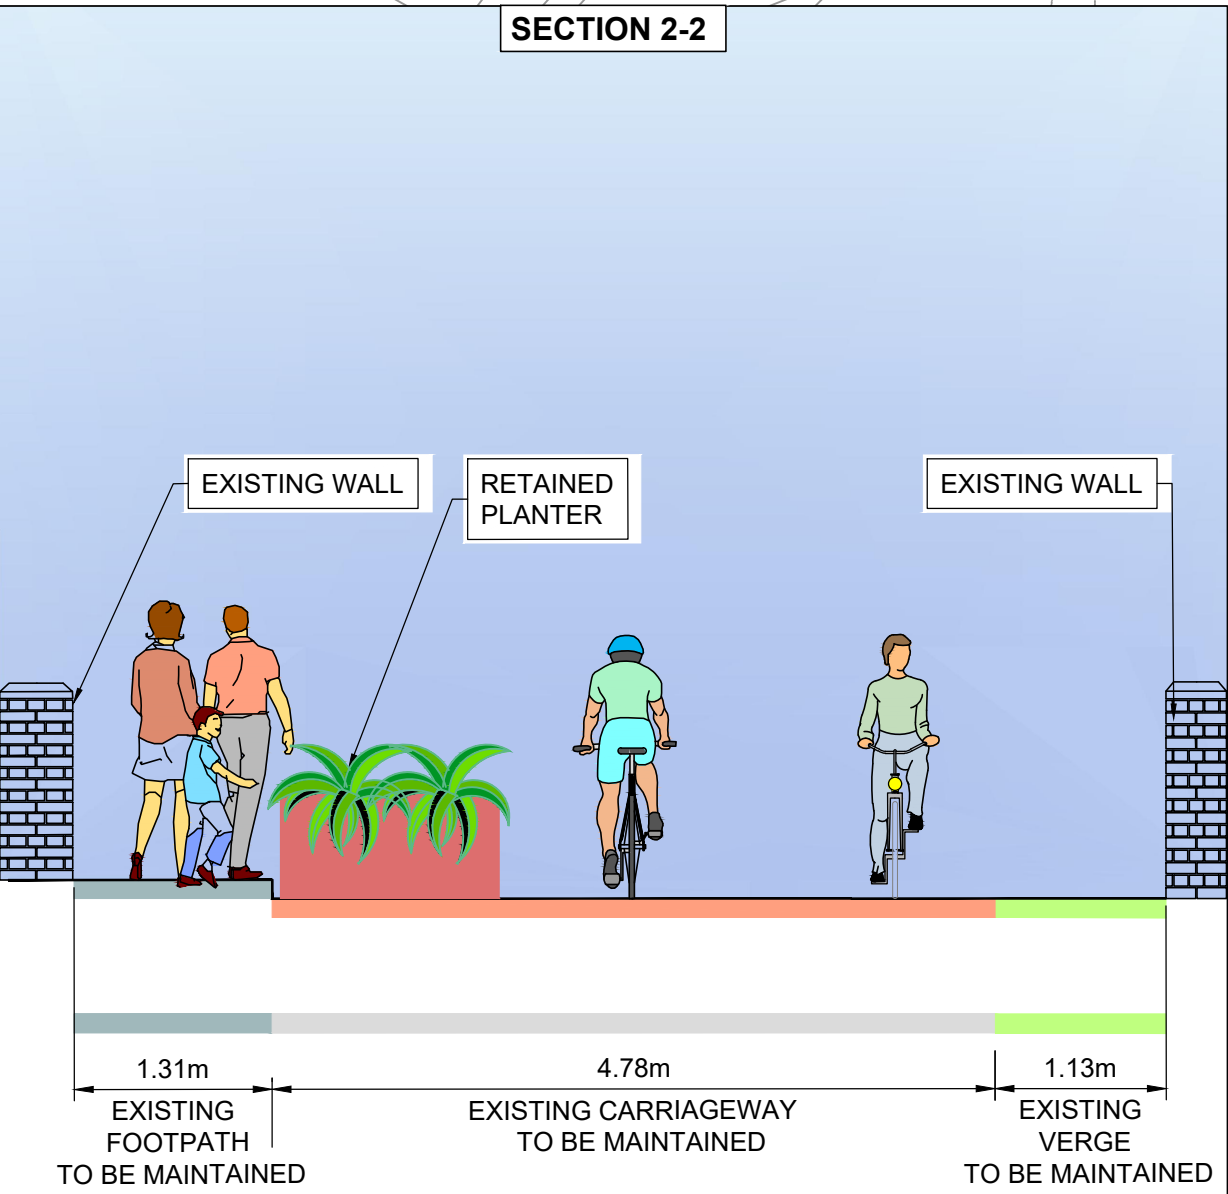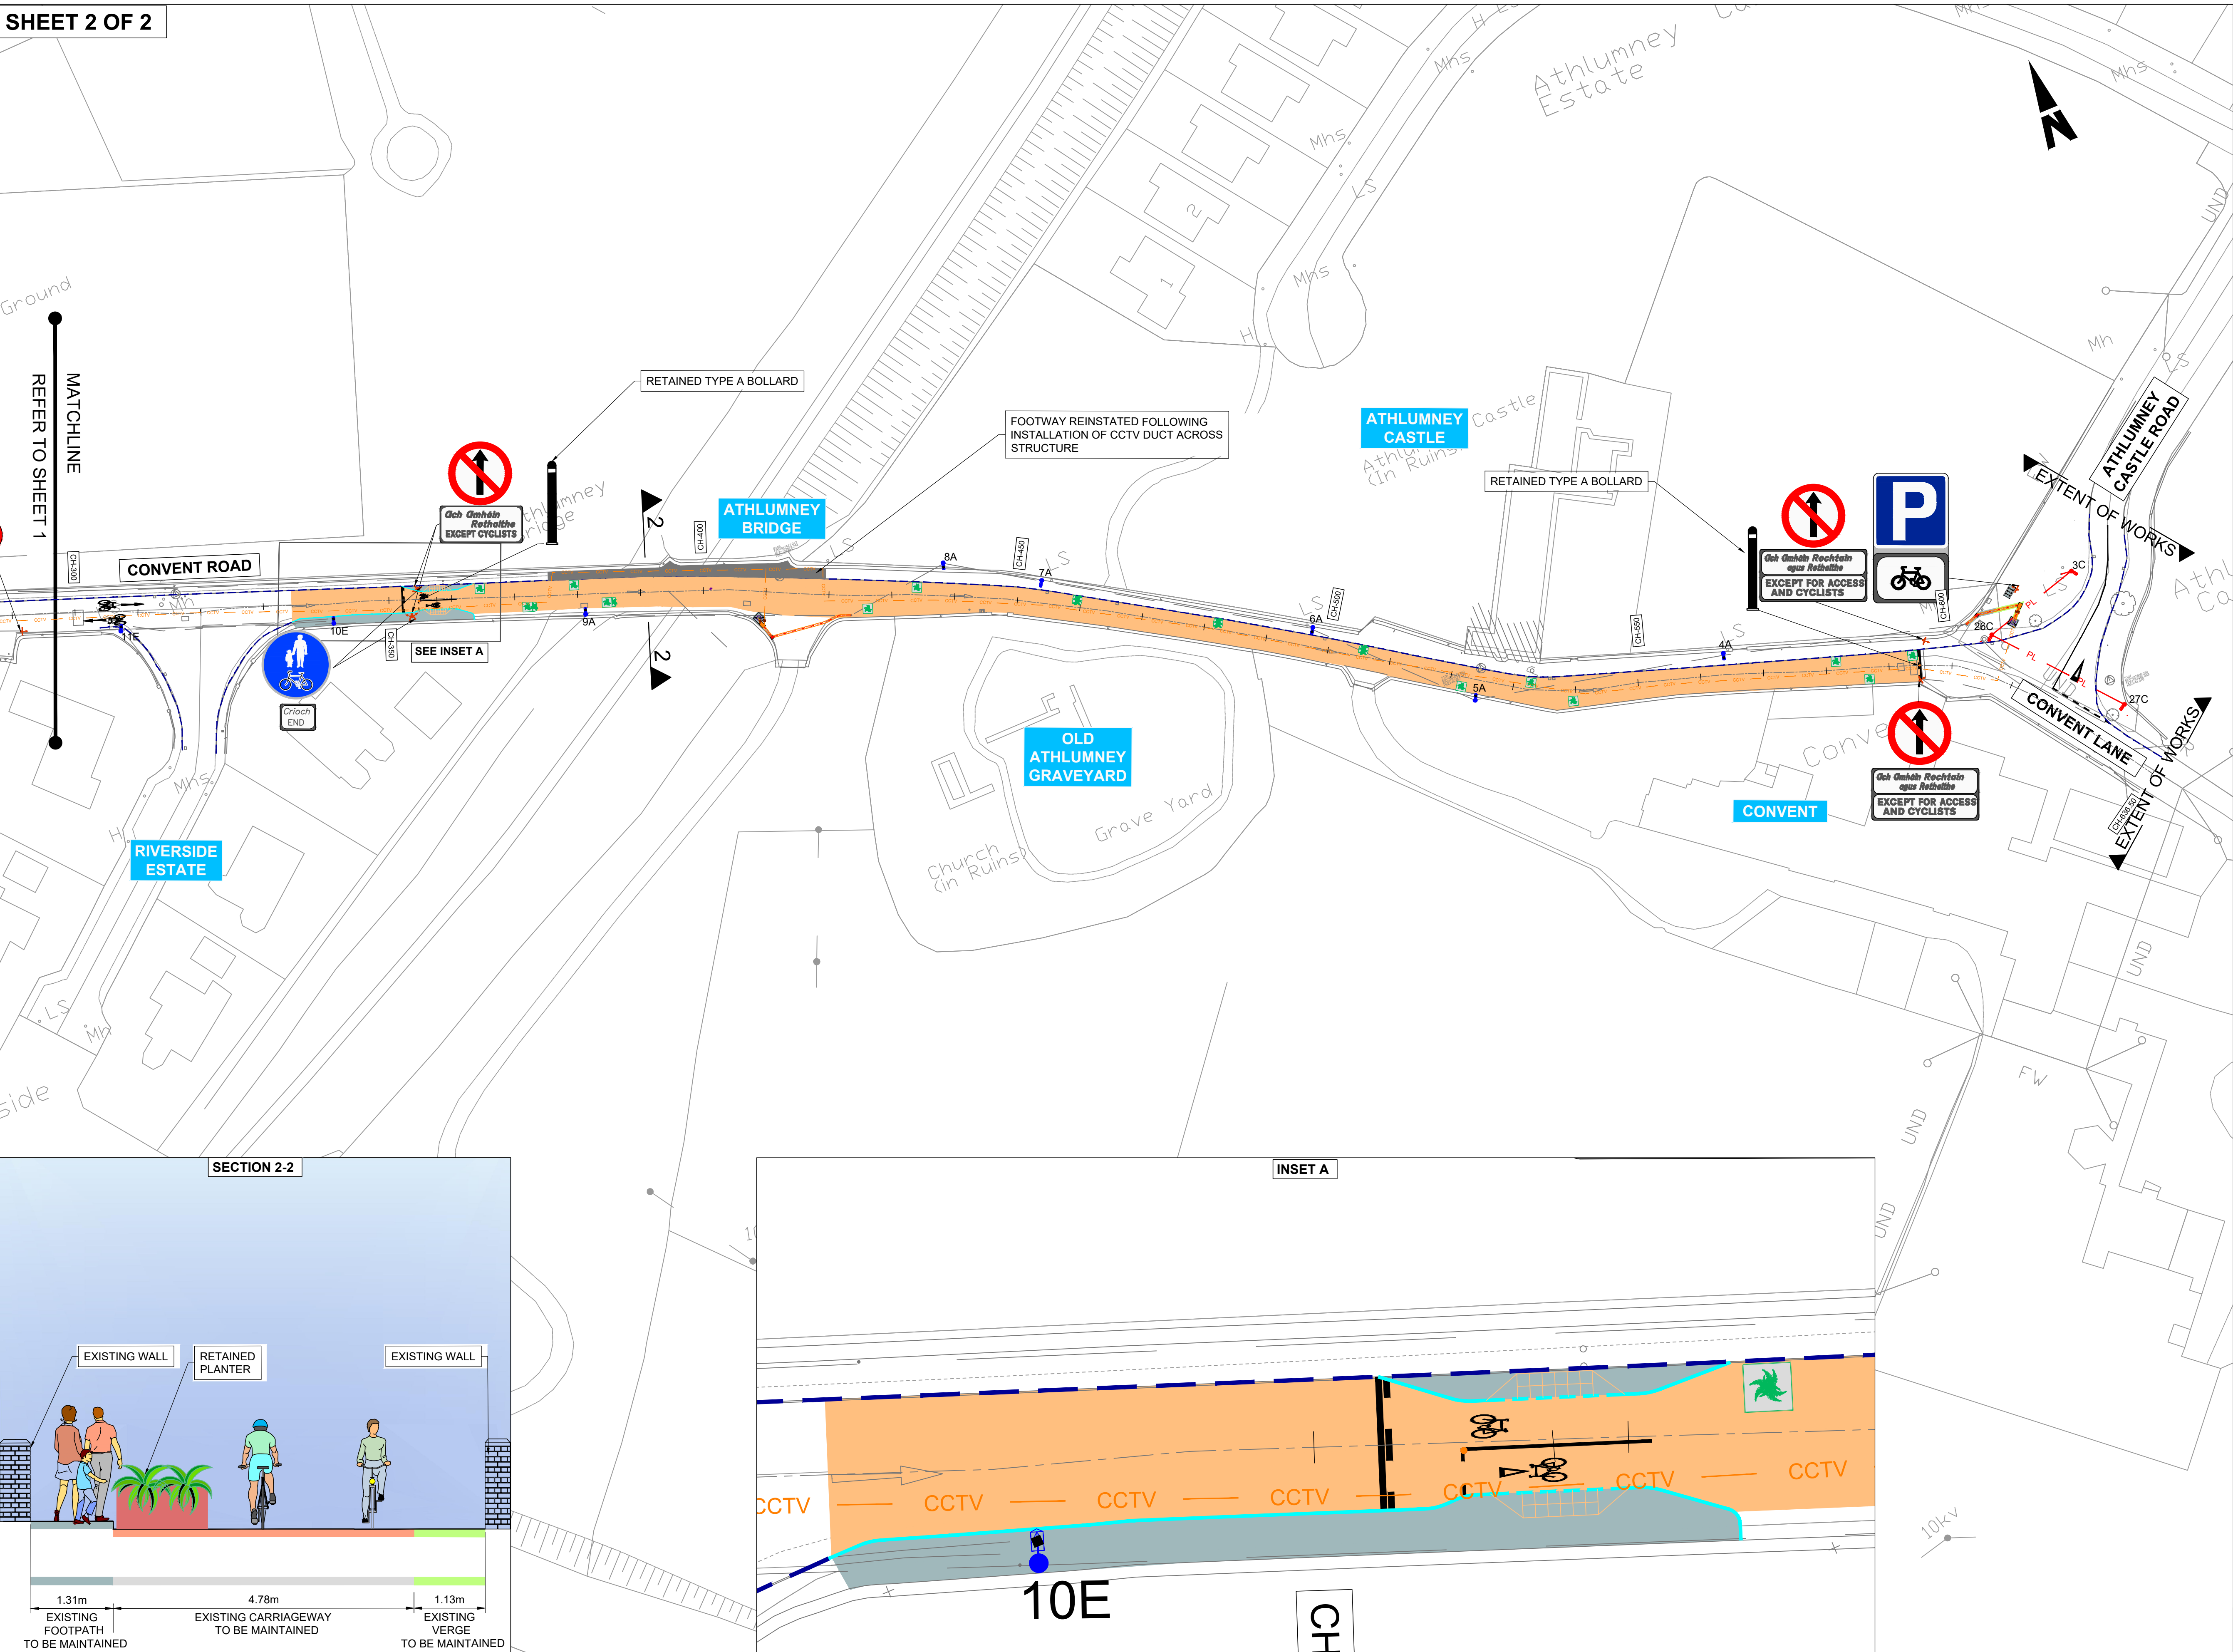

ORDNANCE SURVEY IRELAND LICENCE NO CYAL50217544
©ORDNANCE SURVEY IRELAND / GOVERNMENT OF IRELAND

NOTES:

- THIS DRAWING IS TO BE READ IN CONJUNCTION WITH ALL OTHER RELEVANT ENGINEERING DRAWINGS. ANY DISCREPANCIES, ERRORS OR OMISSIONS TO BE BROUGHT TO THE ATTENTION OF MEATH COUNTY COUNCIL.
- ALL DIMENSIONS TO BE CHECKED BY THE CONTRACTOR ON SITE PRIOR TO COMMENCEMENT OF WORKS.
- EMPLOYERS REP TO BE INFORMED BY THE CONTRACTOR OF ANY DISCREPANCIES PRIOR TO THE COMMENCEMENT OF WORKS ON SITE.
- DIMENSIONS OF ALL BOUNDARIES AND ADJOINING ROADS TO BE CHECKED ON SITE PRIOR TO COMMENCEMENT OF WORKS.
- DO NOT SCALE. ALL MEASUREMENTS AND COORDINATES TO BE CHECKED ON SITE.

LEGEND:

- 125mm HIGH KERB AS PER DRAWING
60615775-NTA-SCD_ZZ-S039_XX_00-DR-KK-0001 DETAIL I
- DROP KERB AS PER DRAWING
60615775-NTA-SCD_ZZ-S039_XX_00-DR-KK-0001 DETAIL I
- CYCLE LANE BUFF SURFACE AS PER SPECIFICATION
- BUFF HIGH FRICTION SURFACE AT SCHOOL ZONE AS PER SPECIFICATION
- BUFF TACTILE PAVING AS PER DRAWING
60615775-NTA-SCD_ZZ-S039_XX_00-DR-KK-0001 DETAIL C
- TREE AS PER DRAWING
60615775-NTA-ENV_LA-S039_XX_00-DR-KK-0005
- PLANTERS AS PER DRAWING
60615775-NTA-ENV_LA-S039_XX_00-DR-KK-0005
- BOLLARD TYPE A AS PER DRAWING
60615775-NTA-SCD_ZZ-S039_XX_00-DR-KK-0001 DETAIL B
- BOLLARD TYPE B/C AS PER DRAWING
60615775-NTA-SCD_ZZ-S039_XX_00-DR-KK-0001 DETAIL B
- RAISED TABLE AS PER DRAWING
60615775-NTA-SCD_ZZ-S039_XX_00-DR-KK-0001 DETAIL A
- CCTV POLE AS PER DRAWING
60615775-NTA-ITS_TV-S039_XX_00-DR-KK-0001 & 0002
- FOOTPATH UPGRADE AS PER DRAWING
60615775-NTA-SCD_ZZ-S039_XX_00-DR-KK-0001 DETAIL D
- LANDSCAPING UPGRADE AS PER DRAWING
60615775-NTA-ENV_LA-S039_XX_00-DR-KK-0001 & 0002
- PEDESTRIAN PARK PATH AS PER DRAWING
60615775-NTA-ENV_LA-S039_XX_00-DR-KK-0001 & 0002
- PUBLIC LIGHTING HEAD ON EXISTING ESB POLE BY OTHERS
- PUBLIC LIGHTING HEAD ON NEW COLUMN
- EXISTING KERB
- EDGING KERB
- EXISTING KERB TO BE REMOVED
- TEMPORARY KERB

PART 8 PLANNING

CONVENT ROAD FILTERED PERMEABILITY SCHEME

Drawing Title

GENERAL ARRANGEMENT
SHEET 2 OF 2

Drawing File Name	Sheet Number	Status	Rev
60615775-NTA-SLW_ZZ-S039_XX_00-DR-KK-0002	2 of 2	D4	P01

Disclaimer

a. © National Transport Authority (NTA) 2021. This drawing is confidential and the copyright in it is owned by NTA. This drawing must not be either loaned, copied or otherwise reproduced in whole or in part or used for any purpose without the prior permission of NTA.

b. This drawing is to be used for the design element identified in the titlebox. Other information shown is to be considered indicative only. The drawing is to be read in conjunction with all other relevant design drawings.

c. O.S. data used for plans are printed under © Ordnance Survey Ireland Government of Ireland. All rights reserved. Licence Number EN 0082119 National Transport Authority. All elevations are in metres and relate to OSI Geoid Model (OSGM15) Mean Head. All Co-ordinates are in Irish Transverse Mercator Grid (ITM) as defined by OSI active local GPS station.

d. Information concerning the position of apparatus shown on this drawing is based on drawings supplied by the utility owners and/or the utility works contractor, whilst every care has been taken in the preparation of this drawing, positions should be taken as approximate and are intended for general guidance only and no representation is made by the NTA as to the accuracy, completeness, sufficiency or otherwise of this drawing and the position of the apparatus. The information contained herein does not purport to be comprehensive or final as the apparatus is subject to being altered and/or superseded. Recipients should not rely on this information. Any liabilities are hereby expressly disclaimed.

e. The information contained herein has been provided by the NTA but does not purport to be comprehensive or final. Recipients should not rely on the information. Neither the NTA nor any of its directors, officers, employees, agents, stakeholders or advisers make any representation or warranty as to, or accept any liability or responsibility in relation to, the adequacy, accuracy, reasonableness or completeness of the information provided as part of this document or any matter on which the information is based (including but not limited to loss or damage arising as a result of reliance by recipients on the information or any part of it). Any liabilities are hereby expressly disclaimed.

Rev	Date	Dm	Chk'd	App'd	Description
P01	31.08.2022	MWG	SK	MD	ISSUED FOR PART 8 PLANNING

Building Ireland's Future

Client  Údarás Náisiúnta Iompair National Transport Authority		 comhairle chontae na mí <i>meath county council</i>		Engineering Designer CYCLING DESIGN OFFICE		
Date 31.08.2022	Scale 1:500@A1 1:1000@A3	Drawn MWG	Checked SK	Approved MD		
Project Code 60615775	Originator Code NTA	QMS Code S039				

Project Title CONVENT ROAD FILTERED PERMEABILITY SCHEME			
Drawing Title GENERAL ARRANGEMENT SHEET 2 OF 2			
Drawing File Name 60615775-NTA-SLW_ZZ-S039_XX_00-DR-KK-0002	Sheet Number 2 of 2	Status D4	Rev P01

EXTENT OF WORKS

SPEED LIMIT AND CUL-DE-SAC
SIGN MOUNTED
ON SINGLE POLE

NAVAN EDUCATION
CENTRE

BEDFORD
MEDICAL CENTRE

MATCHLINE
REFER TO LAYOUT B

CONVENT ROAD

SOMERVILLE
APARTMENTS

LAYOUT C

MATCHLINE
REFER TO LAYOUT B

MATCHLINE
REFER TO LAYOUT D

LAYOUT B

MATCHLINE
REFER TO LAYOUT C

MATCHLINE
REFER TO LAYOUT A

SCHEDULE OF ROAD MARKINGS					
TRS REF No.	LENGTH OF LINE (m)	LENGTH OF GAP (m)	WIDTH OF LINE (m)	COLOUR	KEY
RRM 001	CONTINUOUS	N/A	0.10	WHITE	
RRM 003B	2.0	2.0	0.10	WHITE	
RRM 004	LANE INDICATION ARROWS AS PER FIG 7.24 DOE TRAFFIC SIGNS MANUAL 2010				
RRM 017	CONTINUOUS	N/A	0.20	WHITE	
RRM 018	1.0	1.0	0.10 / 0.20	WHITE	
RRM 018C	1.0	0.1	0.10	WHITE	
RRM 019	CONTINUOUS	N/A	0.20	WHITE	
RRM 021	HATCH MARKING AS PER FIG 7.18 DOT TRAFFIC SIGNS MANUAL 2010				
RRM 026	DOUBLE YELLOW LINE				
M 112	TRAFFIC CALMING TRIANGLE				
M 114	STOP SYMBOL AS PER TRAFFIC SIGNS MANUAL 2010				
M 115	YIELD SYMBOL AS PER TRAFFIC SIGNS MANUAL 2010				
M 115C	CYCLE YIELD SYMBOL AS PER TRAFFIC SIGNS MANUAL 2010				
M 116	CYCLE SYMBOL AS PER SECTION 7.8 DOT TRAFFIC SIGNS MANUAL 2010				

SCHEDULE OF ROAD SIGNS									
F 350 CUL-DE-SAC	FLEXIBLE BOLLARD TYPE A	RUS 001	RUS 011	RUS 044	RUS 027	F 206	W 130	W 141	P 050

- ORDNANCE SURVEY IRELAND LICENCE NO CYAL50217544
©ORDNANCE SURVEY IRELAND / GOVERNMENT OF IRELAND
- NOTES:
- LEVELS ARE IN METRES & ARE RELATED TO ORDNANCE DATUM.
 - SETTING OUT DETAILS TO BE AGREED WITH EMPLOYER'S REPRESENTATIVE.
 - ALL ROAD MARKINGS & SIGNAGE TO BE IN ACCORDANCE WITH TRAFFIC SIGNS MANUAL.
 - ALL SIGNS TO BE INSTALLED ON A CRANKED POLE TO THE BACK OF FOOTPATH UNLESS OTHERWISE AGREED WITH ENGINEERS REPRESENTATIVE.
 - TRAFFIC SIGNS TO BE INSTALLED IN SUCH A WAY AS TO ENSURE A LATERAL CLEARANCE OF 0.45m DISTANCE FROM THE OUTSIDE EDGE OF THE SIGN FACE TO THE ROADSIDE KERB.
 - ALL TRAFFIC SIGNS TO BE MOUNTED ON POLES TO ENSURE A MINIMUM HEAD CLEARANCE OF 2.5m UNLESS SPECIFIED OTHERWISE.
 - REFER TO SPECIFICATION APPENDICES 12/1 AND 12/3.
- LEGEND:
- 125MM HIGH KERB AS PER DRAWING 60615775-NTA-SCD_ZZ-S039_XX_00-DR-KK-0001 DETAIL I
 - DROP KERB AS PER DRAWING 60615775-NTA-SCD_ZZ-S039_XX_00-DR-KK-0001 DETAIL I
 - NEW SIGN MOUNTED ON NEW POLE AND FOUNDATION AS PER DWG. 60615775-NTA-SCD_ZZ-S039_XX_00-DR-KK-001 STANDARD DETAIL F
 - NEW SIGN MOUNTED ON EXISTING POLE.
 - FLEXIBLE BOLLARDS AS PER DWG. 60615775-NTA-SCD_ZZ-S039_XX_00-DR-KK-001 STANDARD DETAIL B
 - BOLLARD TYPE B/C AS PER DRAWING 60615775-NTA-SCD_ZZ-S039_XX_00-DR-KK-001 DETAIL B
- EXISTING KERBLINE
--- PROPOSED EDGING KERB
--- EXISTING KERB TO BE REMOVED

PART 8 PLANNING

Disclaimer
a. © National Transport Authority (NTA) 2021. This drawing is confidential and the copyright in it is owned by NTA. This drawing must not be either loaned, copied or otherwise reproduced in whole or in part or used for any purpose without the prior permission of NTA.
b. This drawing is to be used for the design element identified in the titlebox. Other information shown is to be considered indicative only. The drawing is to be read in conjunction with all other relevant design drawings.
c. O.S. data used for plans are printed under © Ordnance Survey Ireland Government of Ireland. All rights reserved. Licence Number EN 0082119 National Transport Authority. All elevations are in metres and relate to OSG Good Model (OSGM15) Malin Head. All Co-ordinates are in Irish Transverse Mercator Grid (ITM) as defined by OSI active local GPS station.
d. Information concerning the position of apparatus shown on this drawing is based on drawings supplied by the utility owners and/or the utility works contractor, whilst every care has been taken in the preparation of this drawing, positions should be taken as approximate and are intended for general guidance only and no representation is made by the NTA as to the accuracy, completeness, sufficiency or otherwise of this drawing and the position of the apparatus. The information contained herein does not purport to be comprehensive or final as the apparatus is subject to being altered and/or superceded. Recipients should not rely on this information. Any liabilities are hereby expressly disclaimed.
e. The information contained herein has been provided by the NTA but does not purport to be comprehensive or final. Recipients should not rely on the information. Neither the NTA nor any of its directors, officers, employees, agents, stakeholders or advisers make any representation or warranty as to, or accept any liability or responsibility in relation to, the adequacy, accuracy, reasonableness or completeness of the information provided as part of this document or any matter on which the information is based (including but not limited to loss or damage arising as a result of reliance by recipients on the information or any part of it). Any liabilities are hereby expressly disclaimed.




Rev	Date	Drm	Chk'd	App'd	Description
D4	31.08.2022	MWG	SK	MD	ISSUED FOR PART 8 PLANNING

Client		Engineering Designer		
 Óðarda Náisiúnta Iompair National Transport Authority		 CYCLING DESIGN OFFICE		
Date	31.08.2022	Scale	1:500@A1 1:1000@A3	Drawn MWG
Project Code	60615775	Originator Code	NTA	Checked SK
		QMS Code	S039	Approved MD

Project Title			
CONVENT ROAD FILTERED PERMEABILITY SCHEME			
Drawing Title			
ROAD MARKINGS AND SIGNAGE SHEET 1 OF 2			
Drawing File Name	60615775-NTA-TSM_RM-S039_XX_00-DR-KK-0001	Sheet Number	1 of 2
Status	D4	Rev	P01

MATCHLINE
REFER TO LAYOUT C

MATCHLINE
REFER TO LAYOUT E

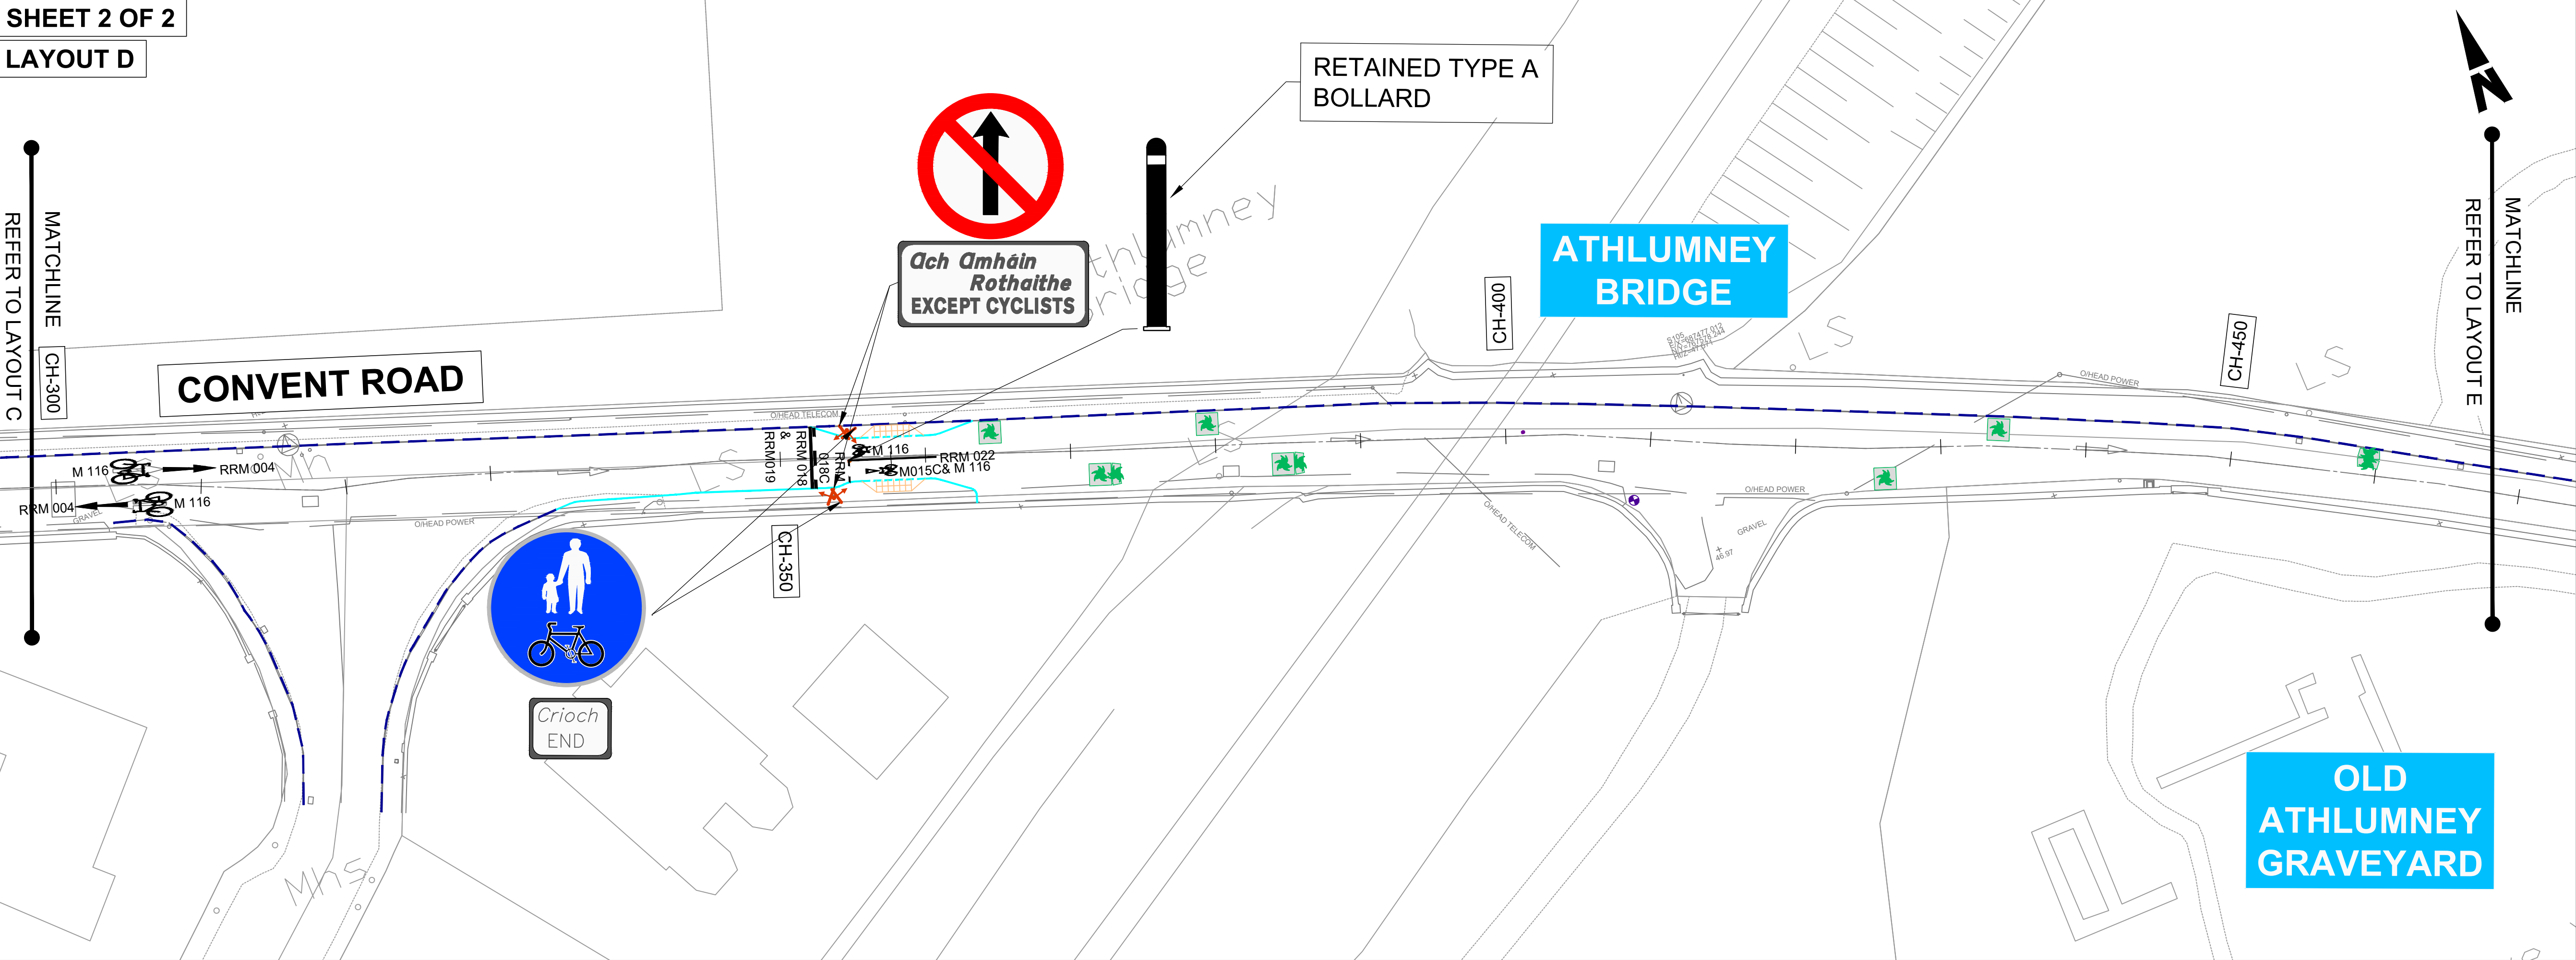

MATCHLINE
REFER TO LAYOUT D

ATHLUMNEY CASTLE

RETAINED TYPE A BOLLARD



- ORDNANCE SURVEY IRELAND LICENCE NO CYAL50217544
©ORDNANCE SURVEY IRELAND / GOVERNMENT OF IRELAND
- NOTES:
1. LEVELS ARE IN METRES & ARE RELATED TO ORDNANCE DATUM.
 2. SETTING OUT DETAILS TO BE AGREED WITH EMPLOYER'S REPRESENTATIVE.
 3. ALL ROAD MARKINGS & SIGNAGE TO BE IN ACCORDANCE WITH TRAFFIC SIGNS MANUAL.
 4. ALL SIGNS TO BE INSTALLED ON A CRANKED POLE TO THE BACK OF FOOTPATH UNLESS OTHERWISE AGREED WITH ENGINEER'S REPRESENTATIVE.
 5. TRAFFIC SIGNS TO BE INSTALLED IN SUCH A WAY AS TO ENSURE A LATERAL CLEARANCE OF 0.45m DISTANCE FROM THE OUTSIDE EDGE OF THE SIGN FACE TO THE ROADSIDE KERB.
 6. ALL TRAFFIC SIGNS TO BE MOUNTED ON POLES TO ENSURE A MINIMUM HEAD CLEARANCE OF 2.5m UNLESS SPECIFIED OTHERWISE.
 7. REFER TO SPECIFICATION APPENDICES 12/1 AND 12/3.

- LEGEND:
- 125MM HIGH KERB AS PER DRAWING 60615775-NTA-SCD_ZZ-S039_XX_00-DR-KK-0001 DETAIL I
 - DROP KERB AS PER DRAWING 60615775-NTA-SCD_ZZ-S039_XX_00-DR-KK-0001 DETAIL I
 - NEW SIGN MOUNTED ON NEW POLE AND FOUNDATION AS PER DWG. 60615775-NTA-SCD_ZZ-S039_XX_00-DR-KK-001 STANDARD DETAIL F
 - NEW SIGN MOUNTED ON EXISTING POLE.
 - FLEXIBLE BOLLARDS AS PER DWG. 60615775-NTA-SCD_ZZ-S039_XX_00-DR-KK-001 STANDARD DETAIL B
 - BOLLARD TYPE B/C AS PER DRAWING 60615775-NTA-SCD_ZZ-S039_XX_00-DR-KK-0001 DETAIL B
 - EXISTING KERBLINE
 - PROPOSED EDGING KERB
 - EXISTING KERB TO BE REMOVED

TRS REF No.	LENGTH OF LINE (m)	LENGTH OF GAP (m)	WIDTH OF LINE (m)	COLOUR	KEY
RRM 001	CONTINUOUS	N/A	0.10	WHITE	
RRM 003B	2.0	2.0	0.10	WHITE	
RRM 004	LANE INDICATION ARROWS AS PER FIG. 7.24 DOE TRAFFIC SIGNS MANUAL 2010				
RRM 017	CONTINUOUS	N/A	0.20	WHITE	
RRM 018	1.0	1.0	0.10 / 0.20	WHITE	
RRM 018C	1.0	0.1	0.10	WHITE	
RRM 019	CONTINUOUS	N/A	0.20	WHITE	
RRM 021	HATCH MARKING AS PER FIG. 7.18 DOT TRAFFIC SIGNS MANUAL 2010				
RRM 026	DOUBLE YELLOW LINE			YELLOW	
M 112	TRAFFIC CALMING TRIANGLE			WHITE	
M 114	STOP SYMBOL AS PER TRAFFIC SIGNS MANUAL 2010			WHITE	
M 115	YIELD SYMBOL AS PER TRAFFIC SIGNS MANUAL 2010			WHITE	
M 115C	CYCLE YIELD SYMBOL AS PER TRAFFIC SIGNS MANUAL 2010			WHITE	
M 116	CYCLE SYMBOL AS PER SECTION 7.8 DOT TRAFFIC SIGNS MANUAL 2010			WHITE	

SCHEDULE OF ROAD SIGNS									
F 350 CUL-DE-SAC	FLEXIBLE BOLLARD TYPE A	RUS 001	RUS 011	RUS 044	RUS 027	F 206	W 130	W 141	P 050

Disclaimer

a. © National Transport Authority (NTA) 2021. This drawing is confidential and the copyright in it is owned by NTA. This drawing must not be either loaned, copied or otherwise reproduced in whole or in part or used for any purpose without the prior permission of NTA.

b. This drawing is to be used for the design element identified in the titleblock. Other information shown is to be considered indicative only. The drawing is to be read in conjunction with all other relevant design drawings.

c. O.S. data used for plans are printed under © Ordnance Survey Ireland Government of Ireland. All rights reserved. Licence Number EN 0082119 National Transport Authority. All elevations are in metres and relate to OSi Geoid Model (OSGM15) Mean Head. All Co-ordinates are in Irish Transverse Mercator Grid (ITM) as defined by OSI active local GPS station.

d. Information concerning the position of apparatus shown on this drawing is based on drawings supplied by the utility owners and/or the utility works contractor, whilst every care has been taken in the preparation of this drawing, positions should be taken as approximate and are intended for general guidance only and no representation is made by the NTA as to the accuracy, completeness, sufficiency or otherwise of this drawing and the position of the apparatus. The information contained herein does not purport to be comprehensive or final as the apparatus is subject to being altered and/or superceded. Recipients should not rely on this information. Any liabilities are hereby expressly disclaimed.

e. The information contained herein has been provided by the NTA but does not purport to be comprehensive or final. Recipients should not rely on the information. Neither the NTA nor any of its directors, officers, employees, agents, stakeholders or advisers make any representation or warranty as to, or accept any liability or responsibility in relation to, the adequacy, accuracy, reasonableness or completeness of the information provided as part of this document or any matter on which the information is based (including but not limited to loss or damage arising as a result of reliance by recipients on the information or any part of it). Any liabilities are hereby expressly disclaimed.

Project Ireland 2040
Building Ireland's Future

Rev	Date	Dm	Chk'd	App'd	Description
P01	31.08.2022	MWG	SK	MD	ISSUED FOR PART 8 PLANNING

Client

NTA
Údarás Náisiúnta Iompair
National Transport Authority

comhairle chontae na meath
meath county council

Engineering Designer

CYCLING DESIGN OFFICE

Project Title

CONVENT ROAD FILTERED PERMEABILITY SCHEME

Drawing Title

ROAD MARKINGS AND SIGNAGE
SHEET 2 OF 2

Drawing File Name

60615775-NTA-TSM_RM-S039_XX_00-DR-KK-0002

Sheet Number

2 of 2

Status

D4

Rev

P01

Date

31.08.2022

Scale

1:250@A1
1:500@A3

Drawn

MWG

Checked

SK

Approved

MD

Project Code

60615775

Originator Code

NTA

QMS Code

S039

▼ EXTENT OF WORKS ▼

NAVAN EDUCATION CENTRE

BEDFORD MEDICAL CENTRE

CONVENT ROAD

SOMERVILLE APARTMENTS

CCTV DUCT CONNECTED TO EXISTING 300mm x 300mm CCTV & MCC FIBRE DUCTING CHAMBER

LEGEND:

- 20mm CCTV DUCT IN 30mm WIDE x 240mm DEEP TRENCH LOCATED 600mm FROM FACE OF KERB
- 300mm x 300mm ACCESS CHAMBER AS PER DRAWING 60615775-NTA-SCD_ZZ-S039_XX_00-DR-KK-0003 DETAIL N
- CCTV CABINET AS PER APPENDIX 5/2 SPECIFICATION
- 125MM HIGH KERB AS PER DRAWING 60615775-NTA-SCD_ZZ-S039_XX_00-DR-KK-0001 DETAIL I
- DROP KERB AS PER DRAWING 60615775-NTA-SCD_ZZ-S039_XX_00-DR-KK-0001 DETAIL I
- EDGING KERB
- EXISTING KERB TO BE REMOVED
- TEMPORARY KERB
- EXISTING KERB

▲ EXTENT OF WORKS ▲

MATCHLINE
REFER TO LAYOUT C

MATCHLINE
REFER TO LAYOUT B

MATCHLINE
REFER TO LAYOUT D

PART 8 PLANNING

Disclaimer
a. © National Transport Authority (NTA) 2021. This drawing is confidential and the copyright in it is owned by NTA. This drawing must not be either loaned, copied or otherwise reproduced in whole or in part or used for any purpose without the prior permission of NTA.
b. This drawing is to be used for the design element identified in the titlebox. Other information shown is to be considered indicative only. The drawing is to be read in conjunction with all other relevant design drawings.
c. O.S. data used for plans are printed under © Ordnance Survey Ireland Government of Ireland. All rights reserved. Licence Number EN 0082119 National Transport Authority. All elevations are in metres and relate to OSI Geoid Model (OSGM15) Malin Head. All Co-ordinates are in Irish

Transverse Mercator Grid (ITM) as defined by OSI active local GPS station.
d. Information concerning the position of apparatus shown on this drawing is based on drawings supplied by the utility owners and/or the utility works contractor, whilst every care has been taken in the preparation of this drawing, positions should be taken as approximate and are intended for general guidance only and no representation is made by the NTA as to the accuracy, completeness, sufficiency or otherwise of this drawing and the position of the apparatus. The information contained herein does not purport to be comprehensive or final as the apparatus is subject to being altered and/or superseded. Recipients should not rely on this information. Any liabilities are hereby expressly disclaimed.

e. The information contained herein has been provided by the NTA but does not purport to be comprehensive or final. Recipients should not rely on the information. Neither the NTA nor any of its directors, officers, employees, agents, stakeholders or advisers make any representation or warranty as to, or accept any liability or responsibility in relation to, the adequacy, accuracy, reasonableness or completeness of the information provided as part of this document or any matter on which the information is based (including but not limited to loss or damage arising as a result of reliance by recipients on the information or any part of it). Any liabilities are hereby expressly disclaimed.



Rev	Date	Drm	Chk'd	App'd	Description
P01	31.08.2022	MWG	SK	MD	ISSUED FOR PART 8 PLANNING

Client NTA Údarás Náisiúnta Iompair National Transport Authority		comhairle chontae na m... meath county council	
Date 31.08.2022	Scale 1:250@A1 1:500@A3	Drawn MWG	Checked SK
Project Code 60615775	Originator Code NTA	QMS Code S039	Approved MD

Engineering Designer CYCLING DESIGN OFFICE		
Drawn MWG	Checked SK	Approved MD
QMS Code S039		

Project Title CONVENT ROAD FILTERED PERMEABILITY SCHEME			
Drawing Title CCTV TO BE MADE PERMANENT SHEET 1 OF 2			
Drawing File Name 60615775-NTA-ITS_TV-S039_XX_00-DR-KK-0001	Sheet Number 1 of 2	Status D4	Rev P01

\\na.aecocomet.com\LF5\EMEA\Dublin-IEDBL2\Legacy\ieblp001\UFI\Uds\PR-426780_Cycling_Design_Office\900_CAD_GIS\S039\911_1_WIP\DR60615775-NTA-ENV_LA-S039_XX_00-DR-KK-0001.dwg



Trees									
Type	Abbreviation	Species Name	Height	Girth / Size (cm)	Specification				Number
	Bp	Betula pendula 'Swiss Glory'	3.5-4.0m	14-16cm	Extra Heavy Standard 'Clear Stem 175-200 :3x :RB				3
	Bpj	Betula utilis 'Jacquemontii'	3.5-4.0m	14-16cm	Feather Multi-Stemmed 3/5 lms :3x :RB				16
	Pp	Prunus padus 'Watereri'	3.0-3.5m	14-16cm	Extra Heavy Standard 'Clear Stem 175-200 :2x :RB				7
Total no. of Trees									19
Specimen shrubs									
Type	Abbreviation	Species Name	Height	Girth / Size (cm)	Specification				Number
	pw	Pinus sylvestris 'Watereri'	100-125cm	10L	1.2-1.5m high Multi-stemmed (Min 5 branches from base)				3
	vb	Viburnum x bodnantense Dawn	100-125cm	10L					3
Total no. of Specimen Shrubs									6
Planting Mixes									
Type	Zone	Species Name		Girth / Size (cm)	Stock	Area (m2)	Mix %	Density (p/m2)	Number
Planter Mix 1	Planting Mix					25	:Total Area Courtyard Planting(m2)		
		Ophiopogon planiscapus 'Nigrescens'			2L	25	9	56	
		Rosmarinus officinalis prostratus			2L	25	6	37	
		Lavandula angustifolia 'Hidcole'			2L	25	6	37	
		Lirope muscari			2L	25	9	56	
						100			
Planter Mix 2	Planting Mix					10	:Total Area Courtyard Planting(m2)		
		Carex Morowii Variegata			2L	50	9	45	
		Lavandula x intermedia 'Provence'			2L	50	6	30	
		Allium 'Globeaster'			bulbs	100	5	50	
						100			
Planting Mix 3	Native Wildflower Meadow					194	:Total Area of Verge Planting (m2)		
		Birdsfoot Trefoil, Black Meddock, Cowslip, Devil's Bit Scabious, Meadow Buttercup, Field Scabious, Hemp Agrimony, Kidney Vetch, Lady's Bedstraw, Lady's Ann lace, Lesser Knapweed, Meadowsweet, Mullen, Ox-eyes Daisy, Purple Loosestrife, Ragged Robin, Red Campion, Red Clover, Ribwort Plantain, Rough Hawkbit, Sorrel, St Johnswort, Wild Angelica, Wild Carrot, Yarrow, Yellow Agrimony, Yellow Rattle, Tassel and more. Also includes 35% annuals: Corn Marigold, Corn Poppy, Corncockle, Cornflower, Scented Mayweed,			Seed Mix 5 gr/m²				
Planting Mix 4	Ornamental Grasses Mix					104			
		Lavandula angustifolia			2L	15	6	94	
		Salvia nemorosa 'Rosenwein'			2L	15	6	94	
		Pennisetum sp.			2L	30	6	187	
		Carex Aurea			2L	20	9	187	
		Heuchera 'Autumn Bride'			2L	20	9	187	
					100				
Total no. of Plants									1059
Bulbs									
Type	Zone	Species Name		Girth / Size (cm)	Stock	Area (m2)	Mix %	Density (p/m2)	Number
	TP	Fosteriana Tulips				194	:Total Area of Verge Planting (m2)	9	1746
Total no. of Bulbs									1746

ORDNANCE SURVEY IRELAND LICENCE NO CYAL50217544
©ORDNANCE SURVEY IRELAND / GOVERNMENT OF IRELAND

- NOTES:
- THIS DRAWING IS TO BE READ IN CONJUNCTION WITH ALL OTHER RELEVANT ENGINEERING DRAWINGS. ANY DISCREPANCIES, ERRORS OR OMISSIONS TO BE BROUGHT TO THE ATTENTION OF MEATH COUNTY COUNCIL.
 - ALL DIMENSIONS TO BE CHECKED BY THE CONTRACTOR ON SITE PRIOR TO COMMENCEMENT OF WORKS.
 - EMPLOYERS REP TO BE INFORMED BY THE CONTRACTOR OF ANY DISCREPANCIES PRIOR TO THE COMMENCEMENT OF WORKS ON SITE.
 - DIMENSIONS OF ALL BOUNDARIES AND ADJOINING ROADS TO BE CHECKED ON SITE PRIOR TO COMMENCEMENT OF WORKS.
 - DO NOT SCALE. ALL MEASUREMENTS AND COORDINATES TO BE CHECKED ON SITE.

LEGEND

- Existing Retained Trees
- Heavy standard trees
- Multi stem trees
- Specimen shrubs
- Planter P1 and P2 as per drawing 60615775-NTA-ENV_LA-S039_XX_00-DR-KK-0005
- Planter Mix 1
- Planter Mix 2
- Planting Mix 3 - Wildflower Meadow finished with a 75mm depth of medium grade bark mulch
- Planting Mix 4 - Ornamental Grasses finished with a 75mm depth of medium grade bark mulch
- Buff coloured pedestrian parkland path installed on a geocell constructed base in line with BS EN 5837 tree protection. Geo cell to be GEOCELL 25/15 as supplied by Terram or similar approved and installed to specialist detail
- MMCITE Forma Bench or similar and approved Refer to detail 01/801
- 125MM high kerb as per dwg.60615775-NTA-SCD_ZZ-S039_XX_00-DR-KK-0001 detail i
- Drop kerb as per dwg.60615775-NTA-SCD_ZZ-S039_XX_00-DR-KK-0001 detail i
- Edging kerb
- Existing kerb to be removed

NOTE:
PLANTER LOCATIONS TO BE ADJUSTED ON SITE TO FIT EXISTING SITE CONSTRAINTS

PART 8 PLANNING

Disclaimer

a. © National Transport Authority (NTA) 2021. This drawing is confidential and the copyright in it is owned by NTA. This drawing must not be either loaned, copied or otherwise reproduced in whole or in part or used for any purpose without the prior permission of NTA.

b. This drawing is to be used for the design element identified in the titlebox. Other information shown is to be considered indicative only. The drawing is to be read in conjunction with all other relevant design drawings.

c. O.S. data used for plans are printed under © Ordnance Survey Ireland Government of Ireland. All rights reserved. Licence Number EN 0082119 National Transport Authority. All elevations are in metres and relate to OSI Geoid Model (OSGM15) Mean Head. All Co-ordinates are in Irish Transverse Mercator Grid (ITM) as defined by OSI active local GPS station.

d. Information concerning the position of apparatus shown on this drawing is based on drawings supplied by the utility owners and/or the utility works contractor, whilst every care has been taken in the preparation of this drawing, positions should be taken as approximate and are intended for general guidance only and no representation is made by the NTA as to the accuracy, completeness, sufficiency or otherwise of this drawing and the position of the apparatus. The information contained herein does not purport to be comprehensive or final as the apparatus is subject to being altered and/or superceded. Recipients should not rely on this information. Any liabilities are hereby expressly disclaimed.

e. The information contained herein has been provided by the NTA but does not purport to be comprehensive or final. Recipients should not rely on the information. Neither the NTA nor any of its directors, officers, employees, agents, stakeholders or advisers make any representation or warranty as to, or accept any liability or responsibility in relation to, the adequacy, accuracy, reasonableness or completeness of the information provided as part of this document or any matter on which the information is based (including but not limited to loss or damage arising as a result of reliance by recipients on the information or any part of it). Any liabilities are hereby expressly disclaimed.

Project Ireland 2040
Building Ireland's Future

Rev	Date	Dm	Chk'd	App'd	Description
P01	31.08.2022	MWG	SK	MD	ISSUED FOR PART 8 PLANNING

Client

NTA
Údarás Náisiúnta Iompair
National Transport Authority

comhairle chontae na meath
meath county council

Engineering Designer

CYCLING DESIGN OFFICE

Project Title

CONVENT ROAD FILTERED PERMEABILITY SCHEME

Drawing Title

LANDSCAPING
SHEET 1 OF 4

Drawing File Name

60615775-NTA-ENV_LA-S039_XX_00-DR-KK-0001

Sheet Number

1 of 4

Status

D4

Rev

P01

Date

31.08.2022

Scale

1:100@A1
1:200@A3

Drawn

MWG

Checked

SK

Approved

MD

Project Code

60615775

Originator Code

NTA

QMS Code

S039

NOTES:

- THIS DRAWING IS TO BE READ IN CONJUNCTION WITH ALL OTHER RELEVANT ENGINEERING DRAWINGS. ANY DISCREPANCIES, ERRORS OR OMISSIONS TO BE BROUGHT TO THE ATTENTION OF MEATH COUNTY COUNCIL...
- ALL DIMENSIONS TO BE CHECKED BY THE CONTRACTOR ON SITE PRIOR TO COMMENCEMENT OF WORKS.
- EMPLOYERS REP TO BE INFORMED BY THE CONTRACTOR OF ANY DISCREPANCIES PRIOR TO THE COMMENCEMENT OF WORKS ON SITE.
- DIMENSIONS OF ALL BOUNDARIES AND ADJOINING ROADS TO BE CHECKED ON SITE PRIOR TO COMMENCEMENT OF WORKS.
- DO NOT SCALE. ALL MEASUREMENTS AND COORDINATES TO BE CHECKED ON SITE.

LEGEND

- Existing Retained Trees
- Heavy standard trees
- Multi stem trees
- Specimen shrubs

Planter P1 and P2 as per drawing 60615775-NTA-ENV_LA-S039_XX_00-DR-KK-0005

Planter Mix 1

Planter Mix 2

Planting Mix 3 - Wildflower Meadow finished with a 75mm depth of medium grade bark mulch

Planting Mix 4 - Ornamental Grasses finished with a 75mm depth of medium grade bark mulch

Buff coloured pedestrian parkland path installed on a geocell constructed base in line with BS EN 5837 tree protection. Geo cell to be GEOCELL 25/15 as supplied by Terram or similar approved and installed to specialist detail

MMCITE Forma Bench or similar and approved Refer to detail 01/801

125MM high kerb as per dwg.60615775-NTA-SCD_ZZ-S039_XX_00-DR-KK-0001 detail i

Drop kerb as per dwg.60615775-NTA-SCD_ZZ-S039_XX_00-DR-KK-0001 detail i

Edging kerb

Existing kerb to be removed

NOTE:
PLANTER LOCATIONS TO BE ADJUSTED ON SITE TO FIT EXISTING SITE CONSTRAINTS

PART 8 PLANNING

Disclaimer
a. © National Transport Authority (NTA) 2021. This drawing is confidential and the copyright in it is owned by NTA. This drawing must not be either loaned, copied or otherwise reproduced in whole or in part or used for any purpose without the prior permission of NTA.
b. This drawing is to be used for the design element identified in the titlebox. Other information shown is to be considered indicative only. The drawing is to be read in conjunction with all other relevant design drawings.
c. O.S. data used for plans are printed under © Ordnance Survey Ireland Government of Ireland. All rights reserved. Licence Number EN 0082119 National Transport Authority. All elevations are in metres and relate to OSI Geoid Model (OSGM15) Malin Head. All Co-ordinates are in Irish

Transverse Mercator Grid (ITM) as defined by OSI active local GPS station.
d. Information concerning the position of apparatus shown on this drawing is based on drawings supplied by the utility owners and/or the utility works contractor, whilst every care has been taken in the preparation of this drawing, positions should be taken as approximate and are intended for general guidance only and no representation is made by the NTA as to the accuracy, completeness, sufficiency or otherwise of this drawing and the position of the apparatus. The information contained herein does not purport to be comprehensive or final as the apparatus is subject to being altered and/or superceded. Recipients should not rely on this information. Any liabilities are hereby expressly disclaimed.

e. The information contained herein has been provided by the NTA but does not purport to be comprehensive or final. Recipients should not rely on the information. Neither the NTA nor any of its directors, officers, employees, agents, stakeholders or advisers make any representation or warranty as to, or accept any liability or responsibility in relation to, the adequacy, accuracy, reasonableness or completeness of the information provided as part of this document or any matter on which the information is based (including but not limited to loss or damage arising as a result of reliance by recipients on the information or any part of it). Any liabilities are hereby expressly disclaimed.



Rev	Date	Dwn	Chk'd	App'd	Description
P01	31.08.2022	MWG	SK	MD	ISSUED FOR PART 8 PLANNING

Client  NTA Údarás Náisiúnta Iompair National Transport Authority		 comhairle chontae na meath meath county council		Engineering Designer CYCLING DESIGN OFFICE	
Date 31.08.2022	Scale 1:100@A1 1:200@A3	Drawn MWG	Checked SK	Approved MD	
Project Code 60615775	Originator Code NTA	QMS Code S039			

Drawing File Name 60615775-NTA-ENV_LA-S039_XX_00-DR-KK-0002	Sheet Number 2 of 4	Status D4	Rev P01
--	------------------------	--------------	------------

NOTES:


- THIS DRAWING IS TO BE READ IN CONJUNCTION WITH ALL OTHER RELEVANT ENGINEERING DRAWINGS. ANY DISCREPANCIES, ERRORS OR OMISSIONS TO BE BROUGHT TO THE ATTENTION OF MEATH COUNTY COUNCIL.
- ALL DIMENSIONS TO BE CHECKED BY THE CONTRACTOR ON SITE PRIOR TO COMMENCEMENT OF WORKS.
- EMPLOYERS REP TO BE INFORMED BY THE CONTRACTOR OF ANY DISCREPANCIES PRIOR TO THE COMMENCEMENT OF WORKS ON SITE.
- DIMENSIONS OF ALL BOUNDARIES AND ADJOINING ROADS TO BE CHECKED ON SITE PRIOR TO COMMENCEMENT OF WORKS.
- DO NOT SCALE. ALL MEASUREMENTS AND COORDINATES TO BE CHECKED ON SITE.

LEGEND

- Existing Retained Trees
- Heavy standard trees
- Multi stem trees
- Specimen shrubs
- Planter P1 and P2 as per drawing 60615775-NTA-ENV_LA-S039_XX_00-DR-KK-0005
- Planter Mix 1
- Planter Mix 2
- Planting Mix 3 - Wildflower Meadow finished with a 75mm depth of medium grade bark mulch
- Planting Mix 4 - Ornamental Grasses finished with a 75mm depth of medium grade bark mulch
- Buff coloured pedestrian parkland path installed on a geocell constructed base in line with BS EN 5837 tree protection. Geo cell to be GEOCELL 25/15 as supplied by Terram or similar approved and installed to specialist detail
- MMCITE Forma Bench or similar and approved Refer to detail 01/801
- 125MM high kerb as per dwg.60615775-NTA-SCD_ZZ-S039_XX_00-DR-KK-0001 detail i
- Drop kerb as per dwg.60615775-NTA-SCD_ZZ-S039_XX_00-DR-KK-0001 detail i
- Edging kerb
- Existing kerb to be removed

NOTE:
PLANTER LOCATIONS TO BE ADJUSTED ON SITE TO FIT EXISTING SITE CONSTRAINTS

PART 8 PLANNING

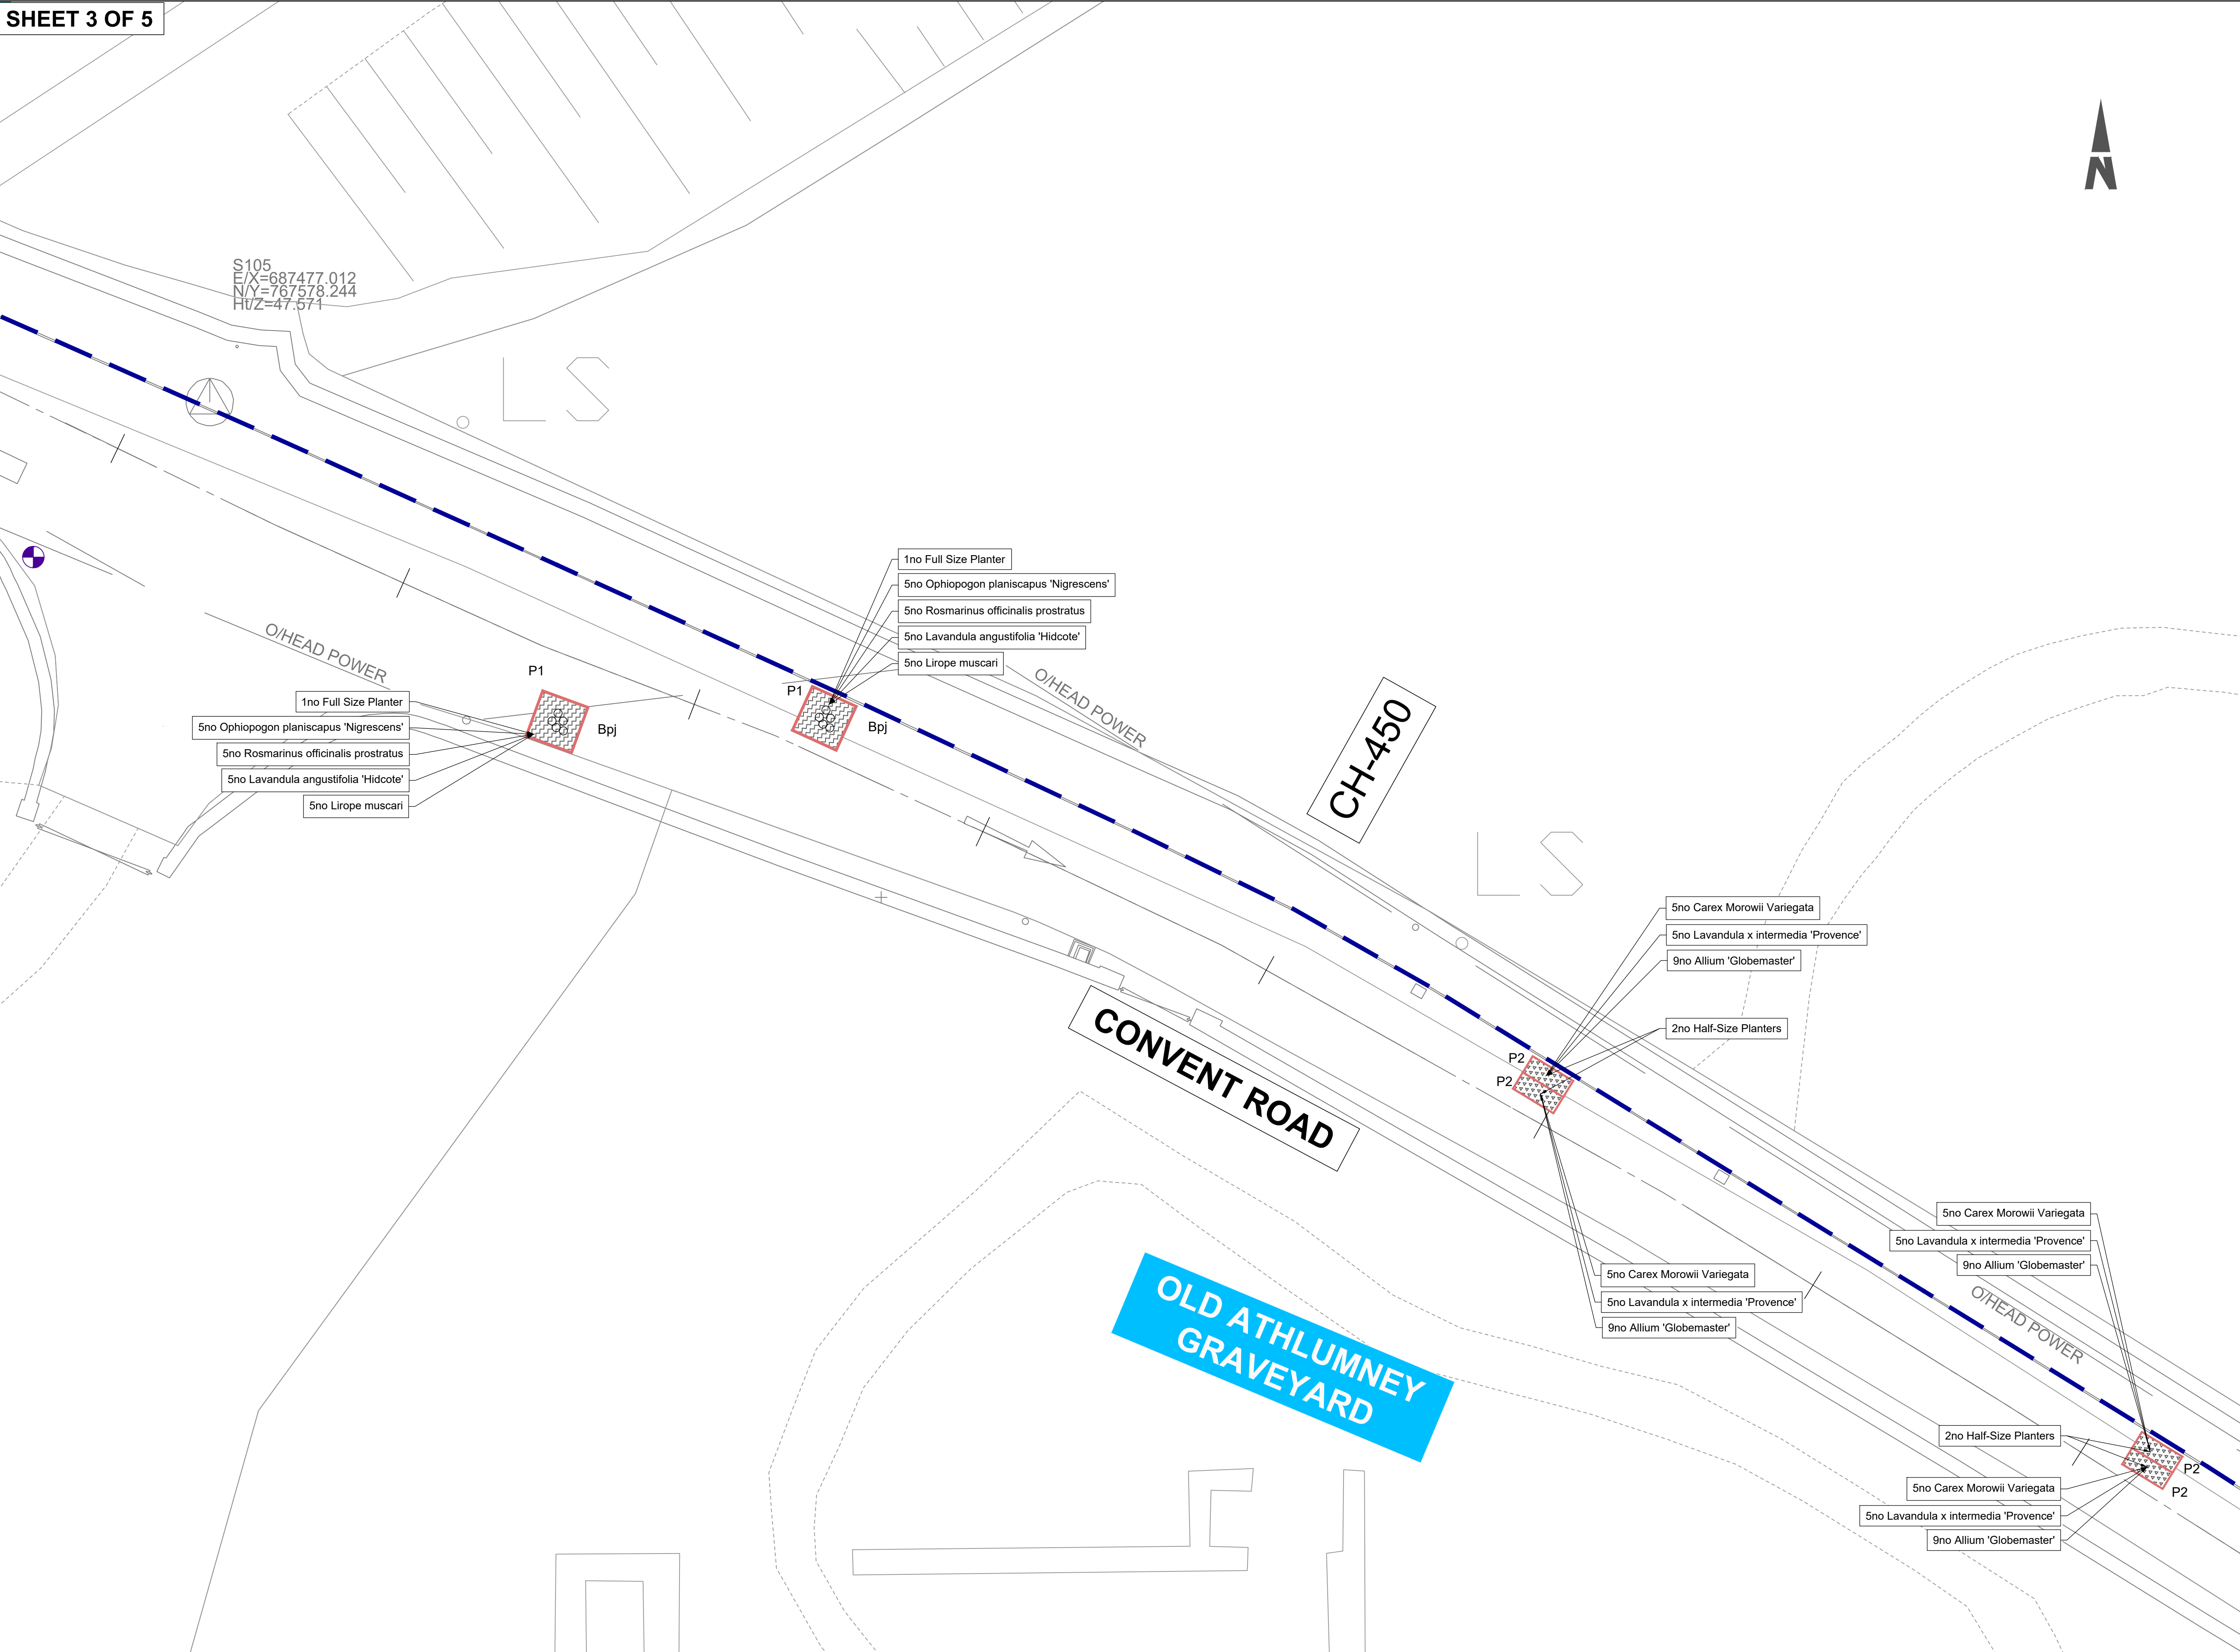


Disclaimer
a. © National Transport Authority (NTA) 2021. This drawing is confidential and the copyright in it is owned by NTA. This drawing must not be either loaned, copied or otherwise reproduced in whole or in part or used for any purpose without the prior permission of NTA.
b. This drawing is to be used for the design element identified in the titlebox. Other information shown is to be considered indicative only. The drawing is to be read in conjunction with all other relevant design drawings.
c. O.S. data used for plans are printed under © Ordnance Survey Ireland Government of Ireland. All rights reserved. Licence Number EN 0082119 National Transport Authority. All elevations are in metres and relate to OSI Geoid Model (OSGM15) Malin Head. All Co-ordinates are in Irish Transverse Mercator Grid (ITM) as defined by OSI active local GPS station.
d. Information concerning the position of apparatus shown on this drawing is based on drawings supplied by the utility owners and/or the utility works contractor, whilst every care has been taken in the preparation of this drawing, positions should be taken as approximate and are intended for general guidance only and no representation is made by the NTA as to the accuracy, completeness, sufficiency or otherwise of this drawing and the position of the apparatus. The information contained herein does not purport to be comprehensive or final as the apparatus is subject to being altered and/or superceded. Recipients should not rely on this information. Any liabilities are hereby expressly disclaimed.
e. The information contained herein has been provided by the NTA but does not purport to be comprehensive or final. Recipients should not rely on the information. Neither the NTA nor any of its directors, officers, employees, agents, stakeholders or advisers make any representation or warranty as to, or accept any liability or responsibility in relation to, the adequacy, accuracy, reasonableness or completeness of the information provided as part of this document or any matter on which the information is based (including but not limited to loss or damage arising as a result of reliance by recipients on the information or any part of it). Any liabilities are hereby expressly disclaimed.



Rev	Date	Dwn	Chk'd	App'd	Description
P01	31.08.2022	MWG	SK	MD	ISSUED FOR PART 8 PLANNING

Client  NTA Údarás Náisiúnta Iompair National Transport Authority		 comhairle chontae na mí meath county council		Engineering Designer CYCLING DESIGN OFFICE		
Date 31.08.2022	Scale 1:100@A1 1:200@A3	Drawn MWG	Checked SK	Approved MD		
Project Code 60615775	Originator Code NTA	QMS Code S039	Drawing File Name 60615775-NTA-ENV_LA-S039_XX_00-DR-KK-0003			

Drawing Title LANDSCAPING SHEET 3 OF 4			
Sheet Number 3 of 4	Status D4	Rev P01	

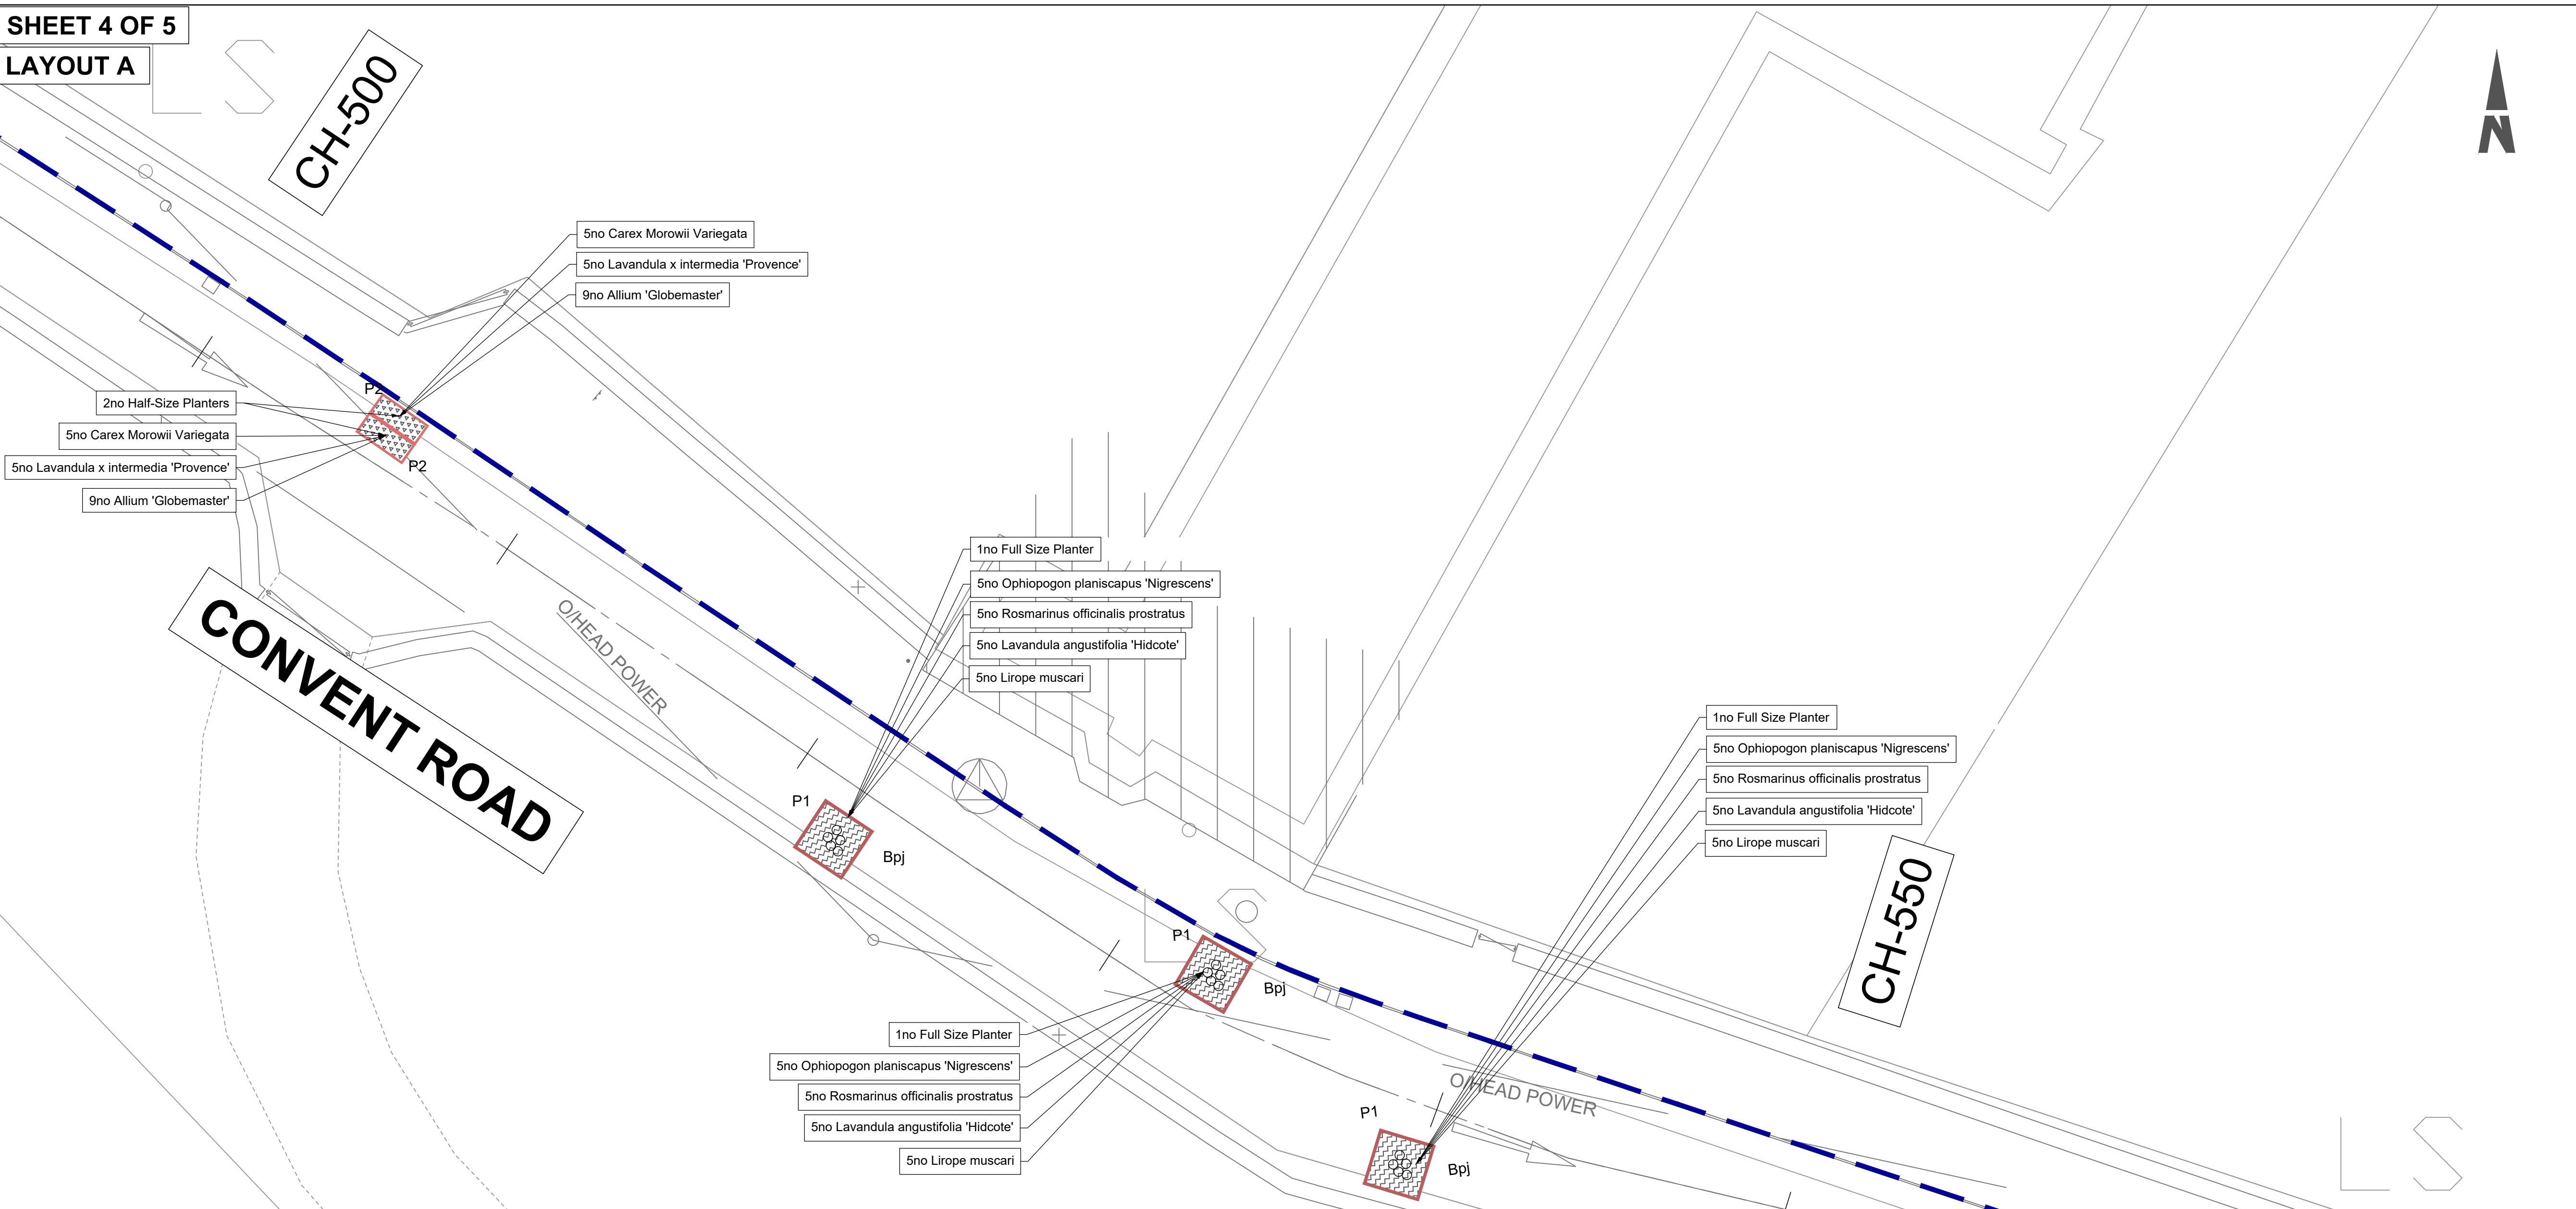

ORDNANCE SURVEY IRELAND LICENCE NO CYAL50217544
©ORDNANCE SURVEY IRELAND / GOVERNMENT OF IRELAND

- NOTES:
- THIS DRAWING IS TO BE READ IN CONJUNCTION WITH ALL OTHER RELEVANT ENGINEERING DRAWINGS. ANY DISCREPANCIES, ERRORS OR OMISSIONS TO BE BROUGHT TO THE ATTENTION OF MEATH COUNTY COUNCIL.
 - ALL DIMENSIONS TO BE CHECKED BY THE CONTRACTOR ON SITE PRIOR TO COMMENCEMENT OF WORKS.
 - EMPLOYERS REP TO BE INFORMED BY THE CONTRACTOR OF ANY DISCREPANCIES PRIOR TO THE COMMENCEMENT OF WORKS ON SITE.
 - DIMENSIONS OF ALL BOUNDARIES AND ADJOINING ROADS TO BE CHECKED ON SITE PRIOR TO COMMENCEMENT OF WORKS.
 - DO NOT SCALE. ALL MEASUREMENTS AND COORDINATES TO BE CHECKED ON SITE.

LEGEND

- Existing Retained Trees
- Heavy standard trees
- Multi stem trees
- Specimen shrubs
- Planter P1 and P2 as per drawing 60615775-NTA-ENV_LA-S039_XX_00-DR-KK-0005
- Planter Mix 1
- Planter Mix 2
- Planting Mix 3 - Wildflower Meadow finished with a 75mm depth of medium grade bark mulch
- Planting Mix 4 - Ornamental Grasses finished with a 75mm depth of medium grade bark mulch
- Buff coloured pedestrian parkland path installed on a geocell constructed base in line with BS EN 5837 tree protection. Geo cell to be GEOCELL 25/15 as supplied by Terram or similar approved and installed to specialist detail
- MMCITE Forma Bench or similar and approved Refer to detail 01/801
- 125MM high kerb as per dwg.60615775-NTA-SCD_ZZ-S039_XX_00-DR-KK-0001 detail i
- Drop kerb as per dwg.60615775-NTA-SCD_ZZ-S039_XX_00-DR-KK-0001 detail i
- Edging kerb
- Existing kerb to be removed

NOTE:
PLANTER LOCATIONS TO BE ADJUSTED ON SITE TO FIT EXISTING SITE CONSTRAINTS

PART 8 PLANNING

Disclaimer
a. © National Transport Authority (NTA) 2021. This drawing is confidential and the copyright in it is owned by NTA. This drawing must not be either loaned, copied or otherwise reproduced in whole or in part or used for any purpose without the prior permission of NTA.
b. This drawing is to be used for the design element identified in the titlebox. Other information shown is to be considered indicative only. The drawing is to be read in conjunction with all other relevant design drawings.
c. O.S. data used for plans are printed under © Ordnance Survey Ireland Government of Ireland. All rights reserved. Licence Number EN 0082119 National Transport Authority. All elevations are in metres and relate to OSI Geoid Model (OSGM15) Malin Head. All Co-ordinates are in Irish Transverse Mercator Grid (ITM) as defined by OSI active local GPS station.
d. Information concerning the position of apparatus shown on this drawing is based on drawings supplied by the utility owners and/or the utility works contractor, whilst every care has been taken in the preparation of this drawing, positions should be taken as approximate and are intended for general guidance only and no representation is made by the NTA as to the accuracy, completeness, sufficiency or otherwise of this drawing and the position of the apparatus. The information contained herein does not purport to be comprehensive or final as the apparatus is subject to being altered and/or superceded. Recipients should not rely on this information. Any liabilities are hereby expressly disclaimed.
e. The information contained herein has been provided by the NTA but does not purport to be comprehensive or final. Recipients should not rely on the information. Neither the NTA nor any of its directors, officers, employees, agents, stakeholders or advisers make any representation or warranty as to, or accept any liability or responsibility in relation to, the adequacy, accuracy, reasonableness or completeness of the information provided as part of this document or any matter on which the information is based (including but not limited to loss or damage arising as a result of reliance by recipients on the information or any part of it). Any liabilities are hereby expressly disclaimed.



Rev	Date	Dwn	Chk'd	App'd	Description
P01	31.08.2022	MWG	SK	MD	ISSUED FOR PART 8 PLANNING

Údarás Náisiúnta Iompair
National Transport Authority

comhairle chontae na mÍde
meath county council

Client

Engineering Designer

Date
31.08.2022

Scale
1:100@A1
1:200@A3

Drawn
MWG

Checked
SK

Approved
MD

Project Code
60615775

Originator Code
NTA

QMS Code
S039

Project Title

Drawing Title

CONVENT ROAD FILTERED PERMEABILITY SCHEME

LANDSCAPING
SHEET 4 OF 4

Drawing File Name
60615775-NTA-ENV_LA-S039_XX_00-DR-KK-0004

Sheet Number
4 of 4

Status
D4

Rev
P01